


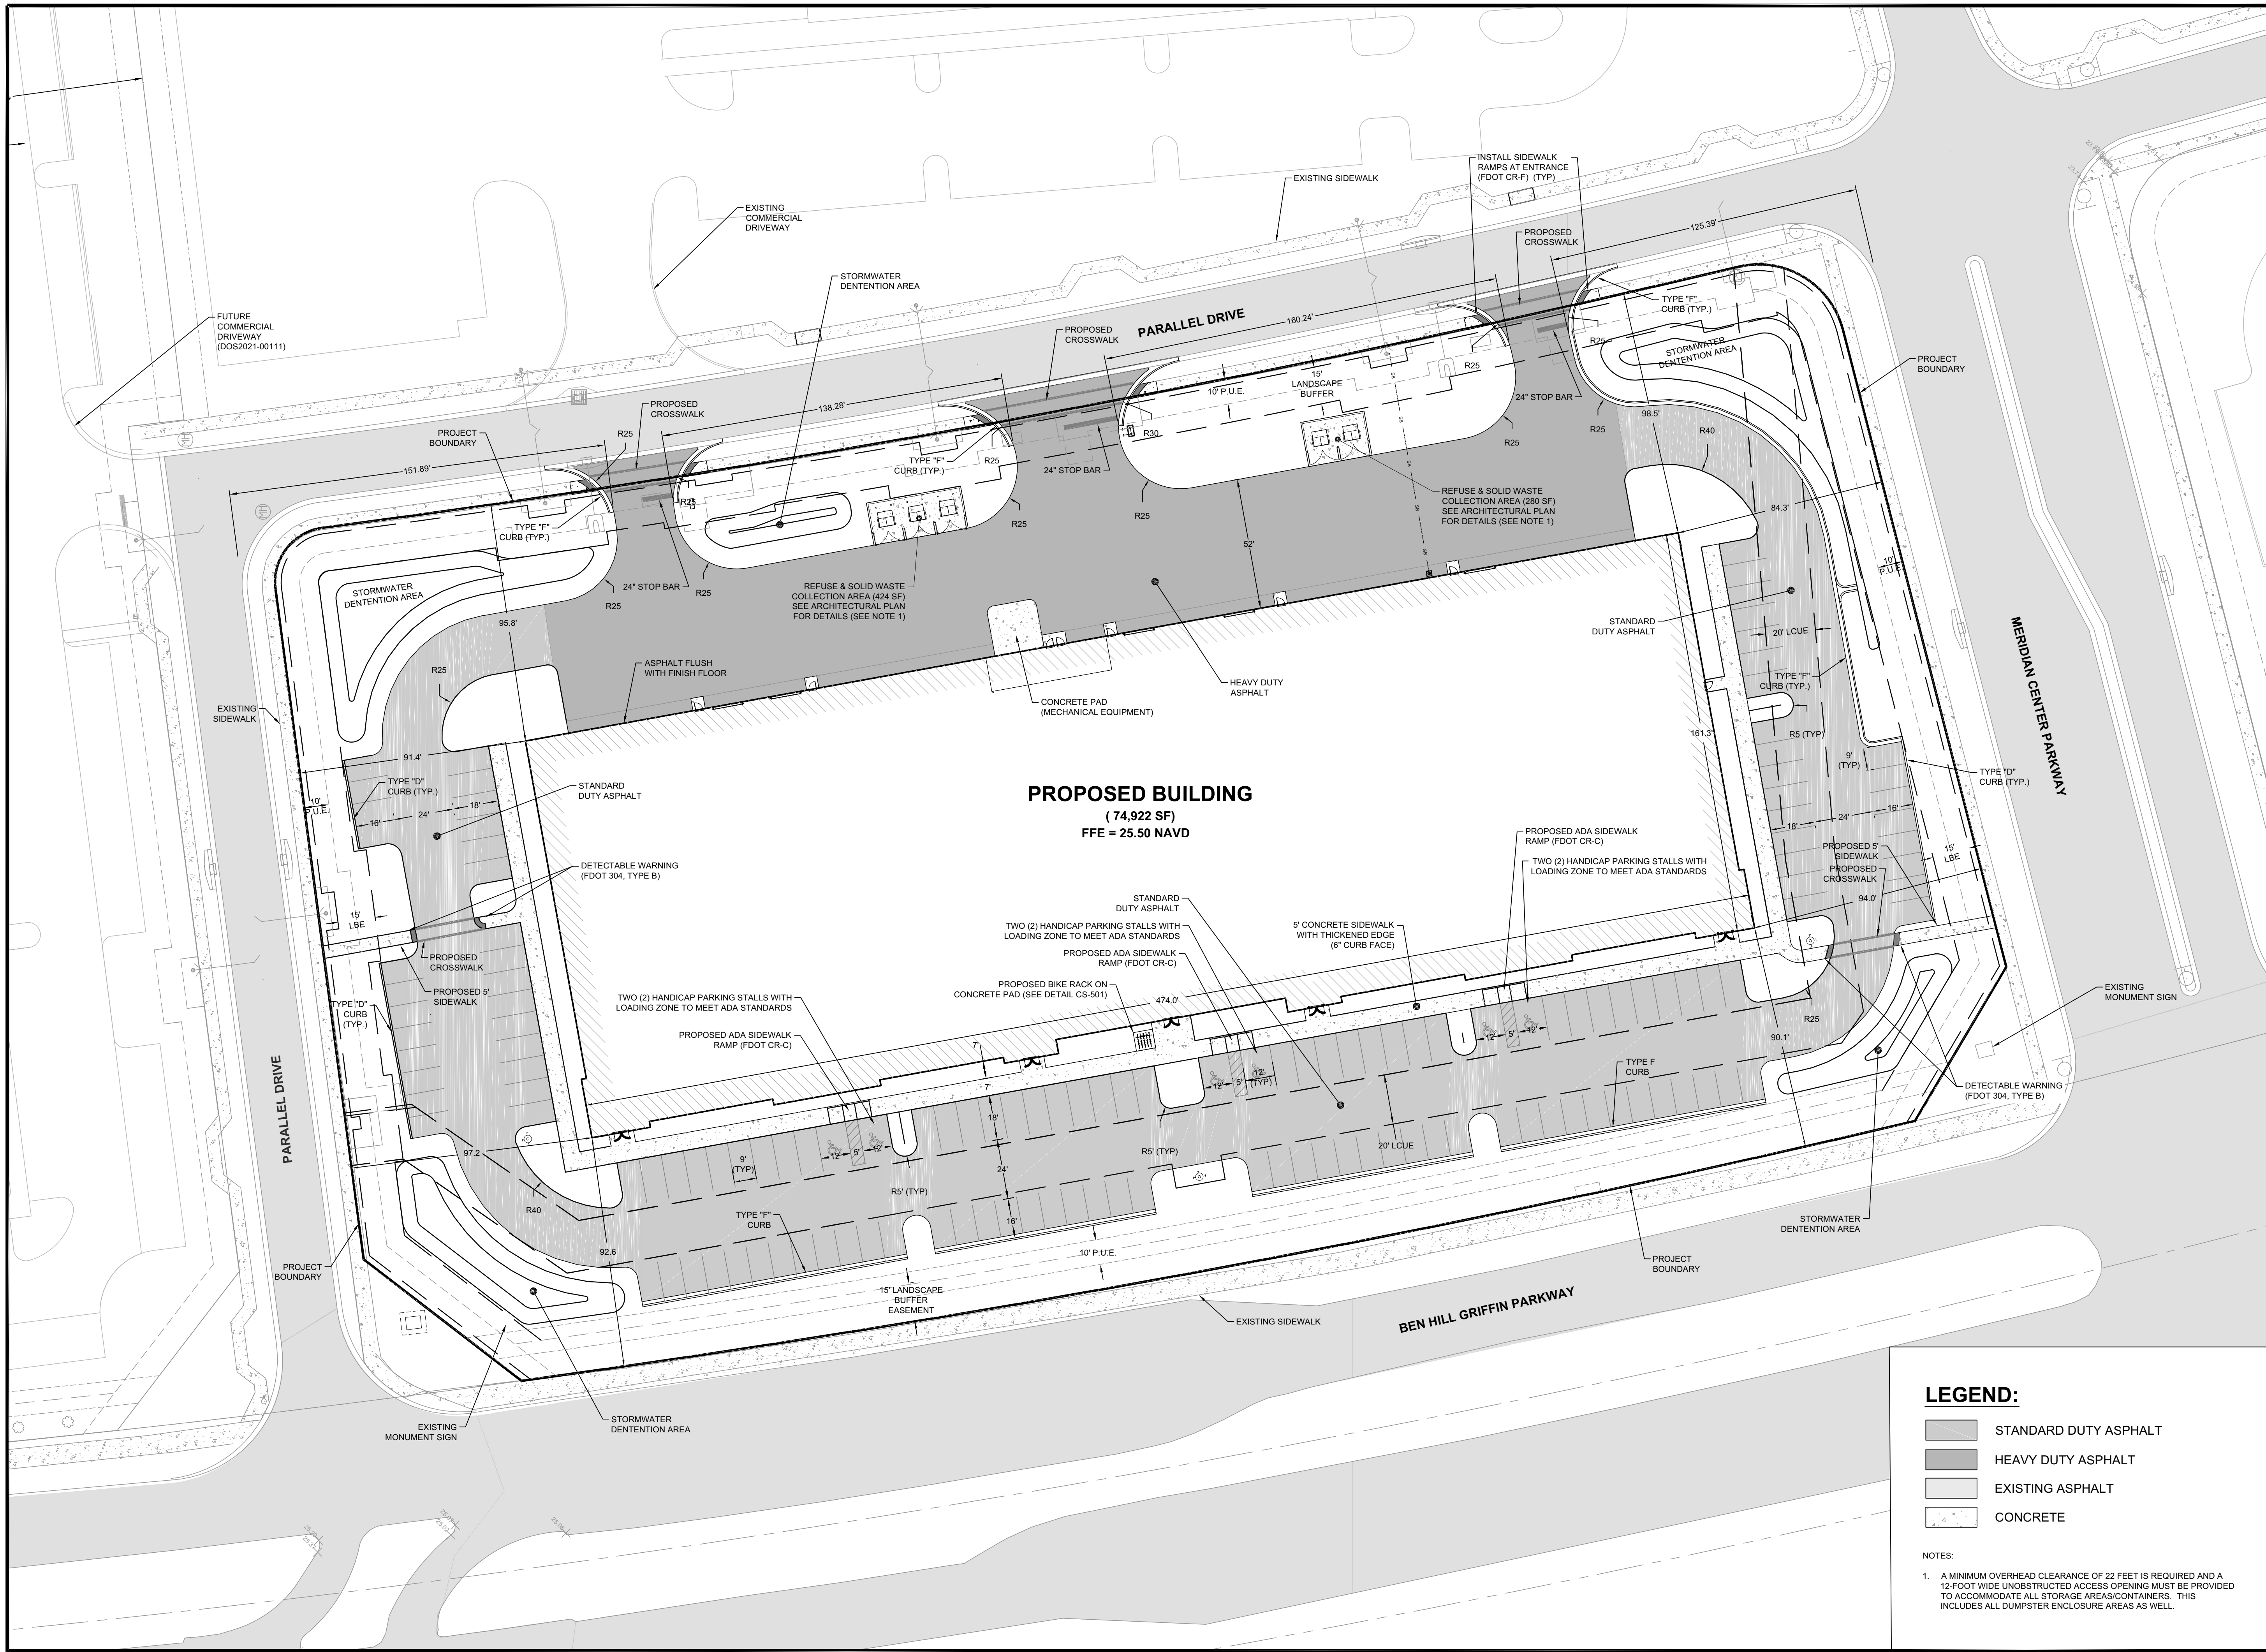

- LEGEND:**
- STANDARD DUTY ASPHALT
 - HEAVY DUTY ASPHALT
 - EXISTING ASPHALT
 - CONCRETE

NOTES:
1. A MINIMUM OVERHEAD CLEARANCE OF 22 FEET IS REQUIRED AND A 12-FOOT WIDE UNOBSTRUCTED ACCESS OPENING MUST BE PROVIDED TO ACCOMMODATE ALL STORAGE AREAS/CONTAINERS. THIS INCLUDES ALL DUMPSTER ENCLOSURE AREAS AS WELL.

PROJECT:

MERIDIAN AIRPORT
PARK SITE B

LOCATION:

16120, 16140, 16160, & 16180
PARALLEL DR

CLIENT:



CONSULTANT:



Fort Myers
2914 Cleveland Avenue
Fort Myers, Florida 33901
(239) 337-3993
Fax: (239) 337-3994
Toll free: 866-337-7341

Tallahassee
113 South Monroe Street
Tallahassee, Florida 32301
Toll free: 866-337-7341

Destin
5597 Highway 98
Unit 201
Santa Rosa Beach, Florida 32459
Toll free: 866-337-7341

PREPARED BY:

Digitally signed by Jack R. Morris
DN: c=US, st=Florida, l=Fort Myers, o=Morris Depew Associates Inc, cn=Jack R. Morris, email=jrmorris@m-da.com
Date: 2022.02.15 15:09:16 -05'00'
JACK R. MORRIS
FL PE# 83867

DRAWING IS NOT VALID WITHOUT AN ORIGINAL SEAL AND SIGNATURE BY THE ENGINEER OF RECORD

REVISIONS DATE

PROJECT MANAGER: JRM

DRAWING BY: VDL, SCB


JURISDICTION: LEE COUNTY

DATE: 2/14/2022

SHEET TITLE:

SITE PLAN

SHEET NUMBER: CS-101

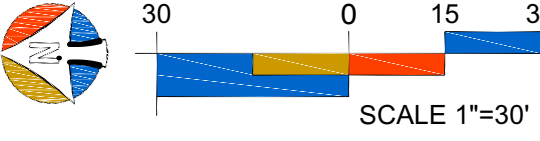

JOB/FILE NUMBER: 21088-01