

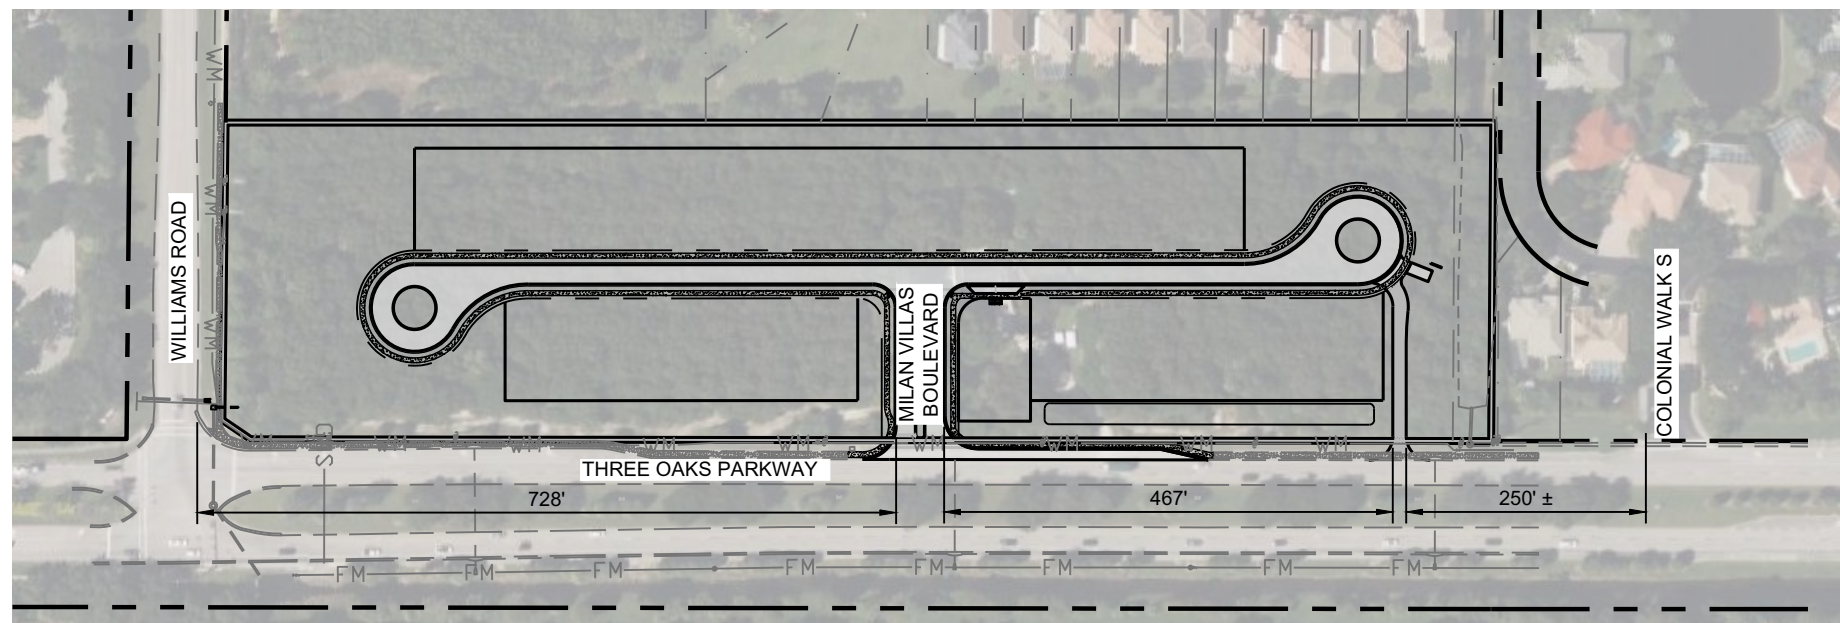



Printed by Alex Avelley on 11/15/2022 4:52 PM DWG Location: C:\Land 2017\2023 Milan Villas\DWG\CD\082301 Milan Villas\DWG\CD\082301.dwg Current Project: 05 - Master Utility Plan & Road Profiles

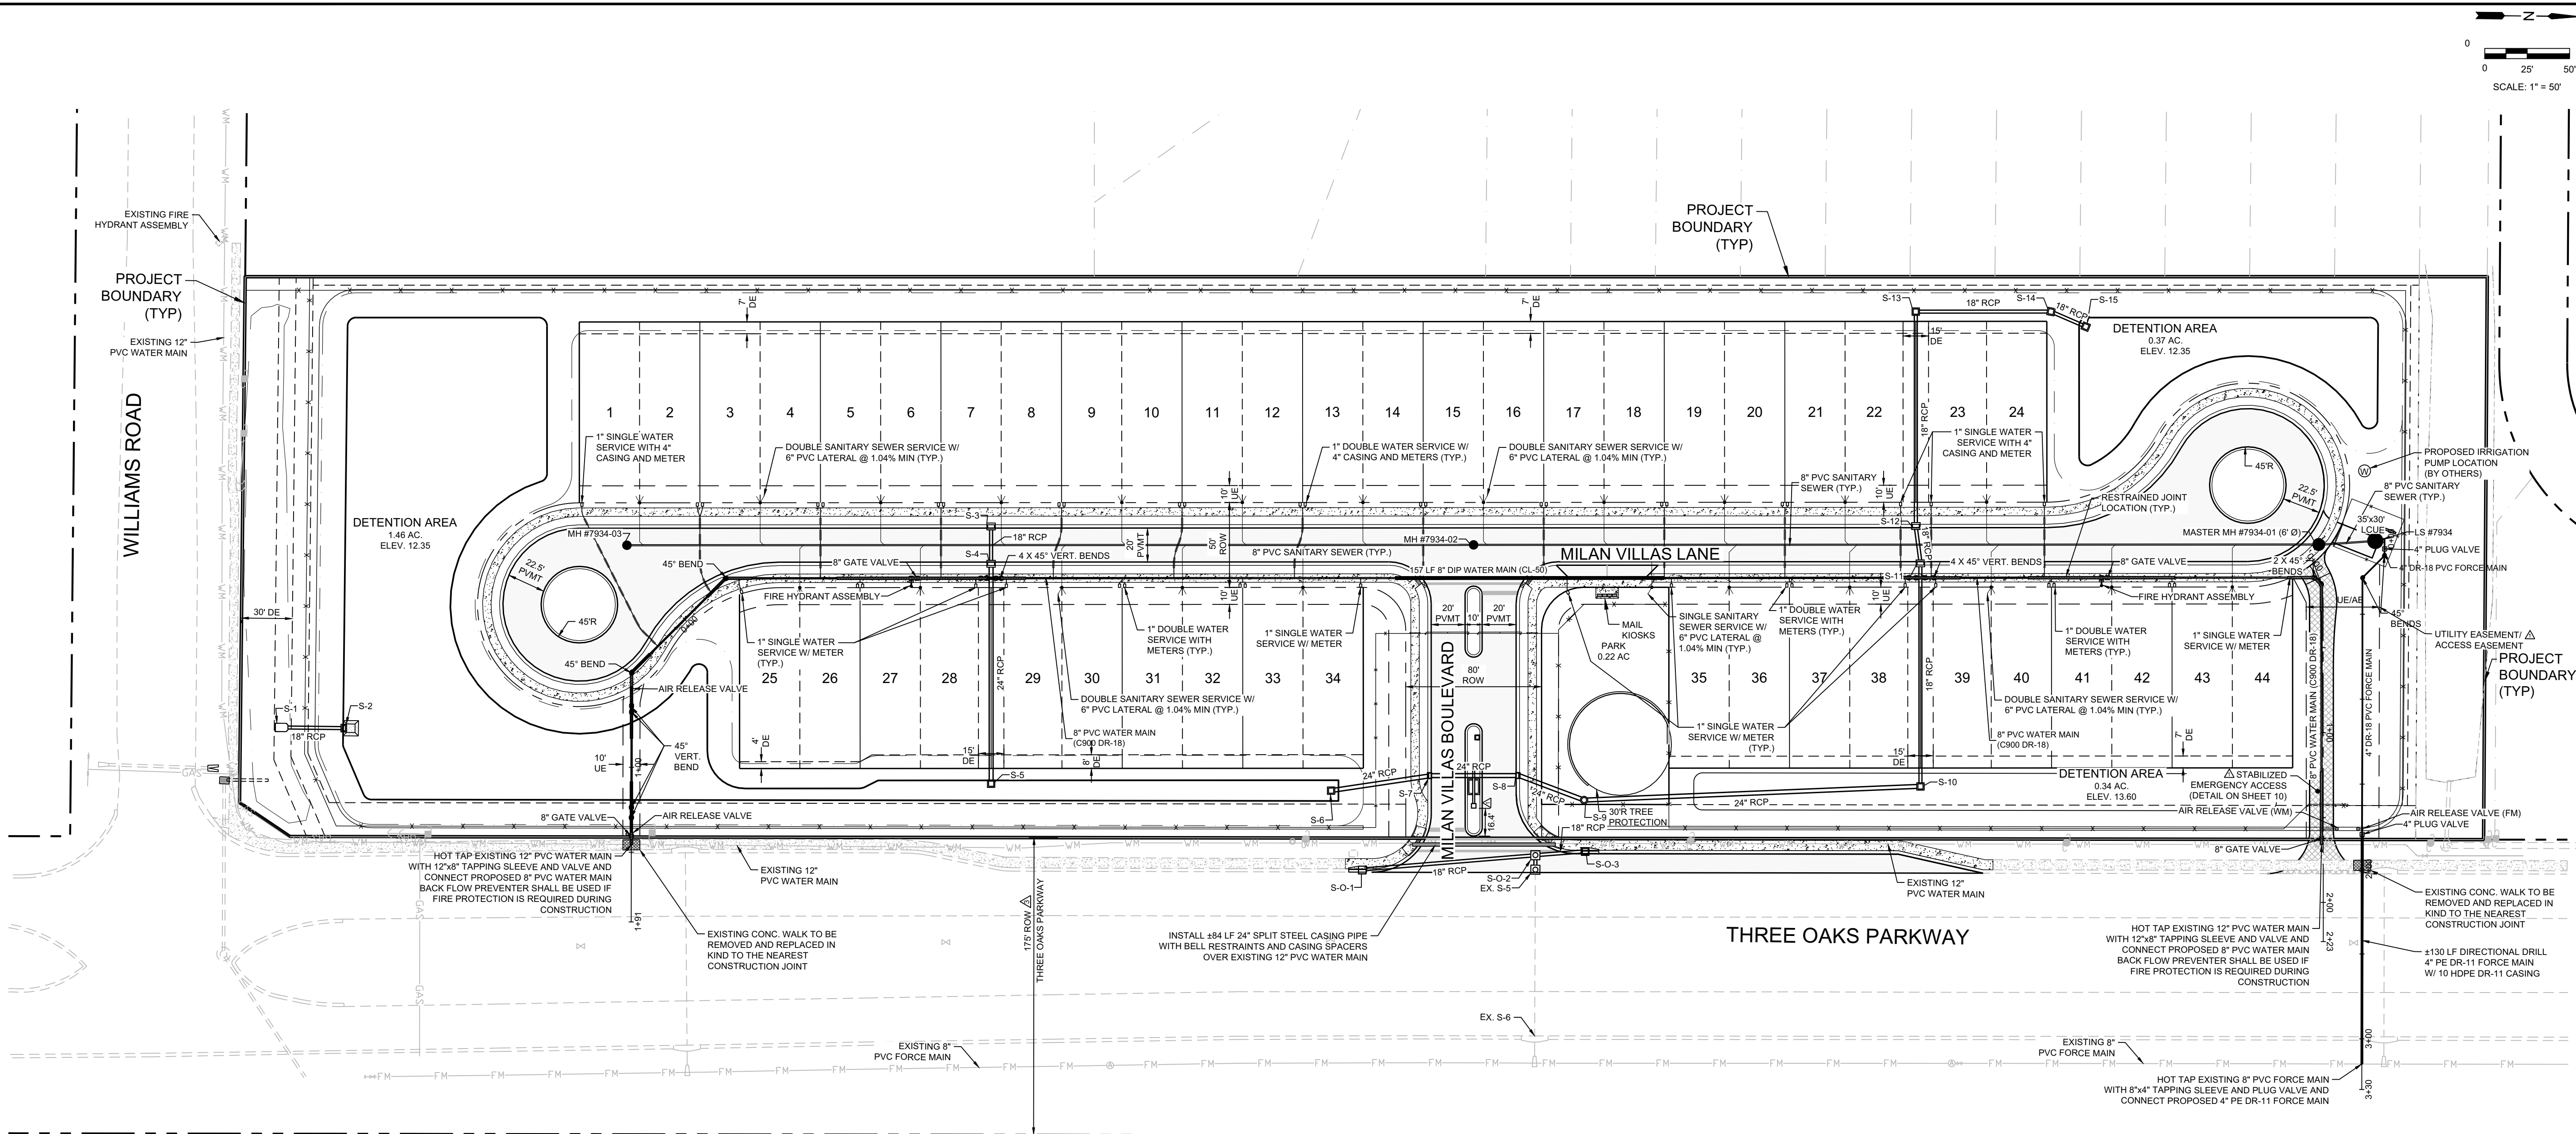


DRIVEWAY SEPARATION EXHIBIT
SCALE: 1" = 200'

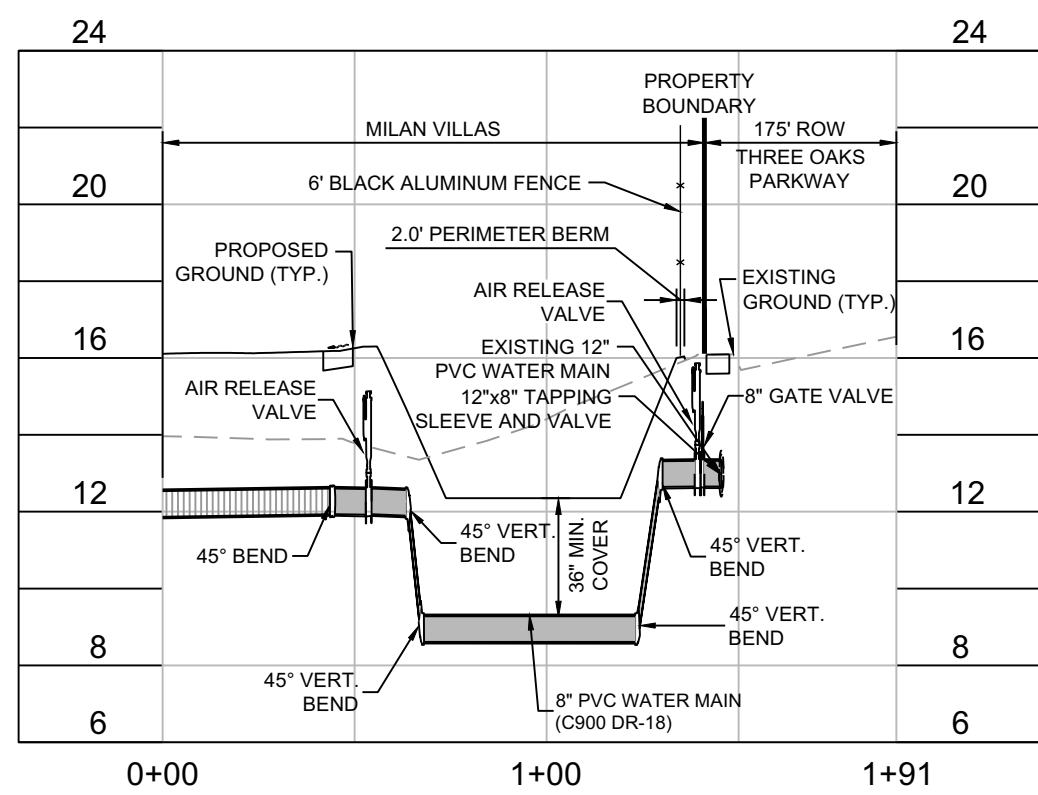

WATER MAIN
HORIZONTAL SCALE: 1" = 50'
VERTICAL SCALE: 1" = 5'

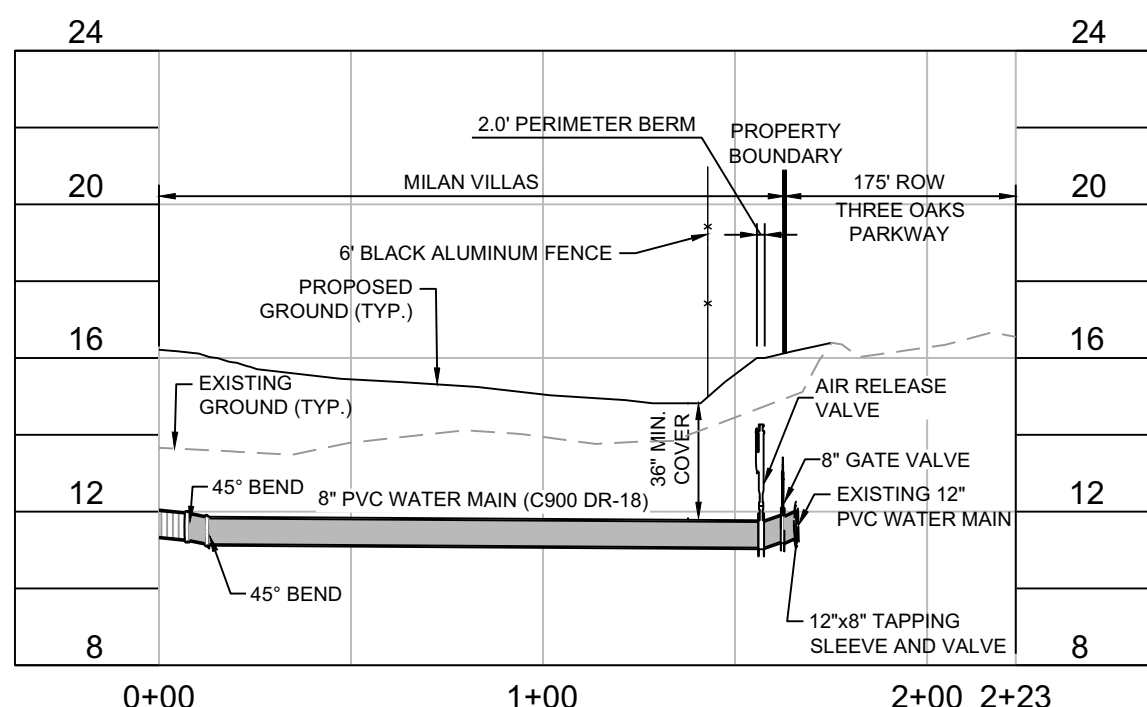

EMERGENCY ACCESS
HORIZONTAL SCALE: 1" = 50'
VERTICAL SCALE: 1" = 5'

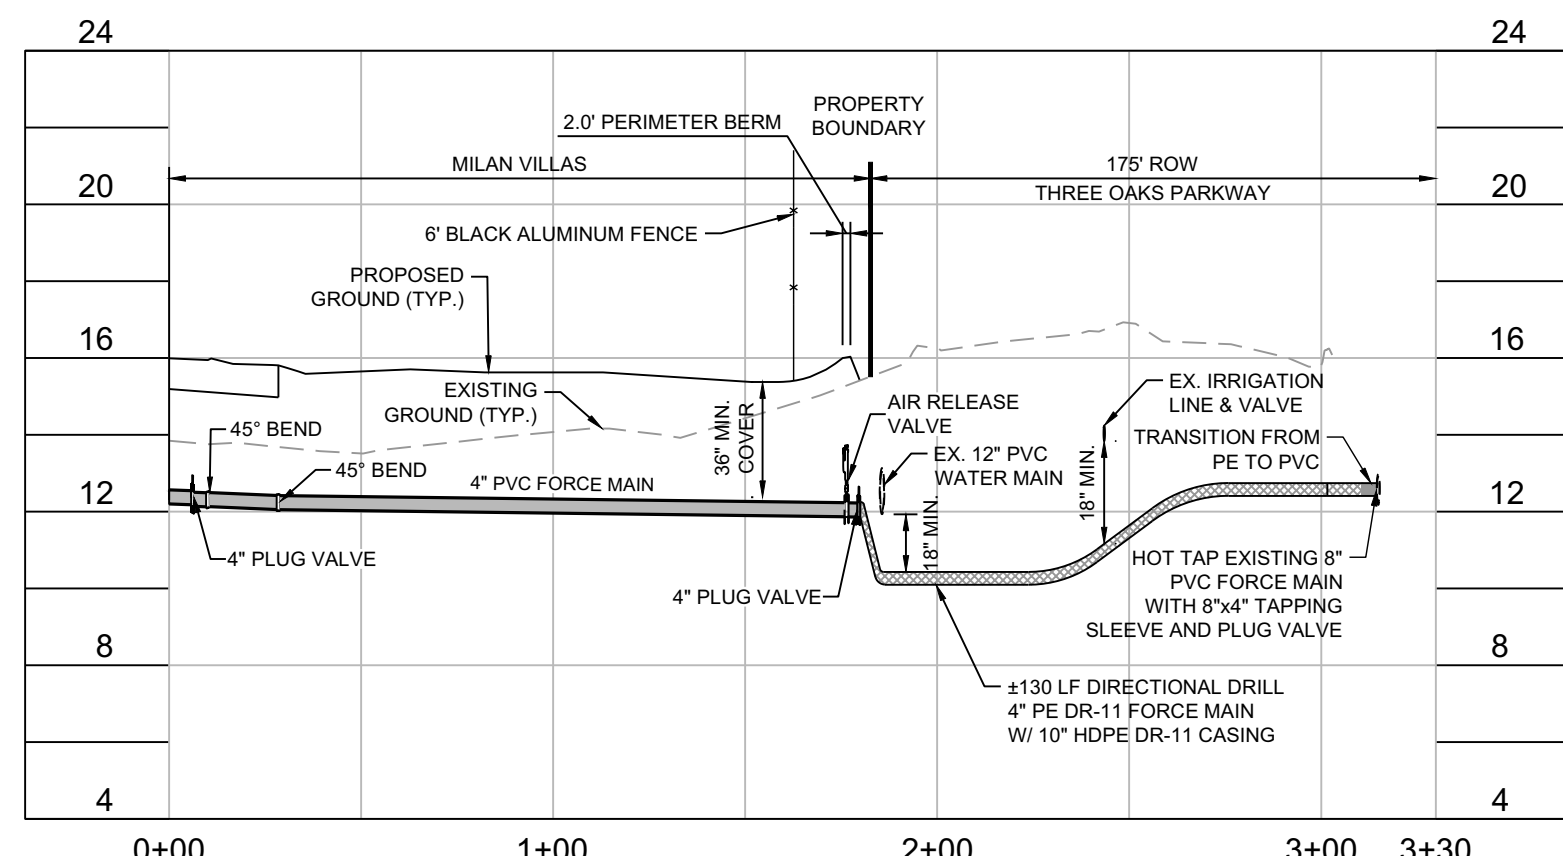

FORCE MAIN
HORIZONTAL SCALE: 1" = 50'
VERTICAL SCALE: 1" = 5'

DATUM NOTE:

ALL ELEVATIONS REFERENCE NAVD83 VERTICAL DATUM.
APPROXIMATE CONVERSION FOR PROJECT AREA: NAVD83 + 1.18' = NGVD83
ANY DATUM CONVERSIONS SHOULD BE CONFIRMED BY A LICENSED SURVEYOR PRIOR TO USE.

J.R. EVANS ENGINEERING, P.A.
9351 CORKSCREW ROAD, SUITE 102
ESTERO, FLORIDA 33928
PHONE: (239) 405-9148
FAX: (239) 288-2537
WWW.JREVAENGINEERING.COM

J.R. EVANS
ENGINEERING

MILAN VILLAS

MASTER UTILITY PLAN & ROAD PROFILES

#	DATE	REVISIONS	1ST SUBMITTAL (05/20/2022)
1	07/20/22	REVISED PER VILLAGE OF ESTERO	
2	08/07/22	REVISED PER VILLAGE OF ESTERO	
3	11/15/22	REVISED PER VILLAGE OF ESTERO, LEE CO., AND ENGINEER	

Digitally signed by Christopher Mitchell
DN: c=US, st=Florida, l=Estero,
o=Christopher Mitchell,
cn=Christopher Mitchell,
email=cmitchell@jreeng.com
Date: 2022.11.30 18:05:04 -0500

CHRISTOPHER R. MITCHELL P.E.
FL. LICENSE NO. 56740
FL. COA # 28228

PROJECT #:

00823-01

SHEET:

06