

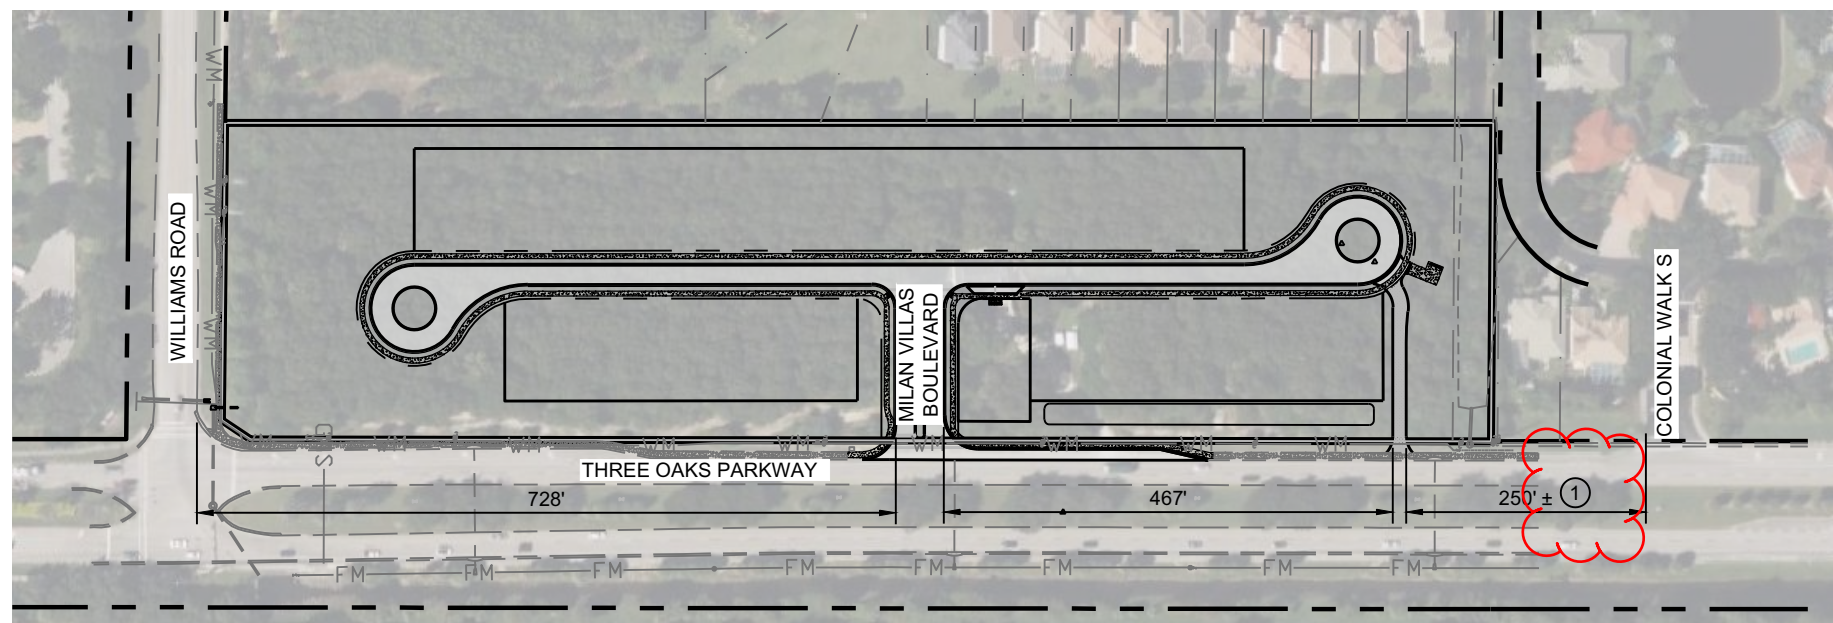


Exhibit "B"

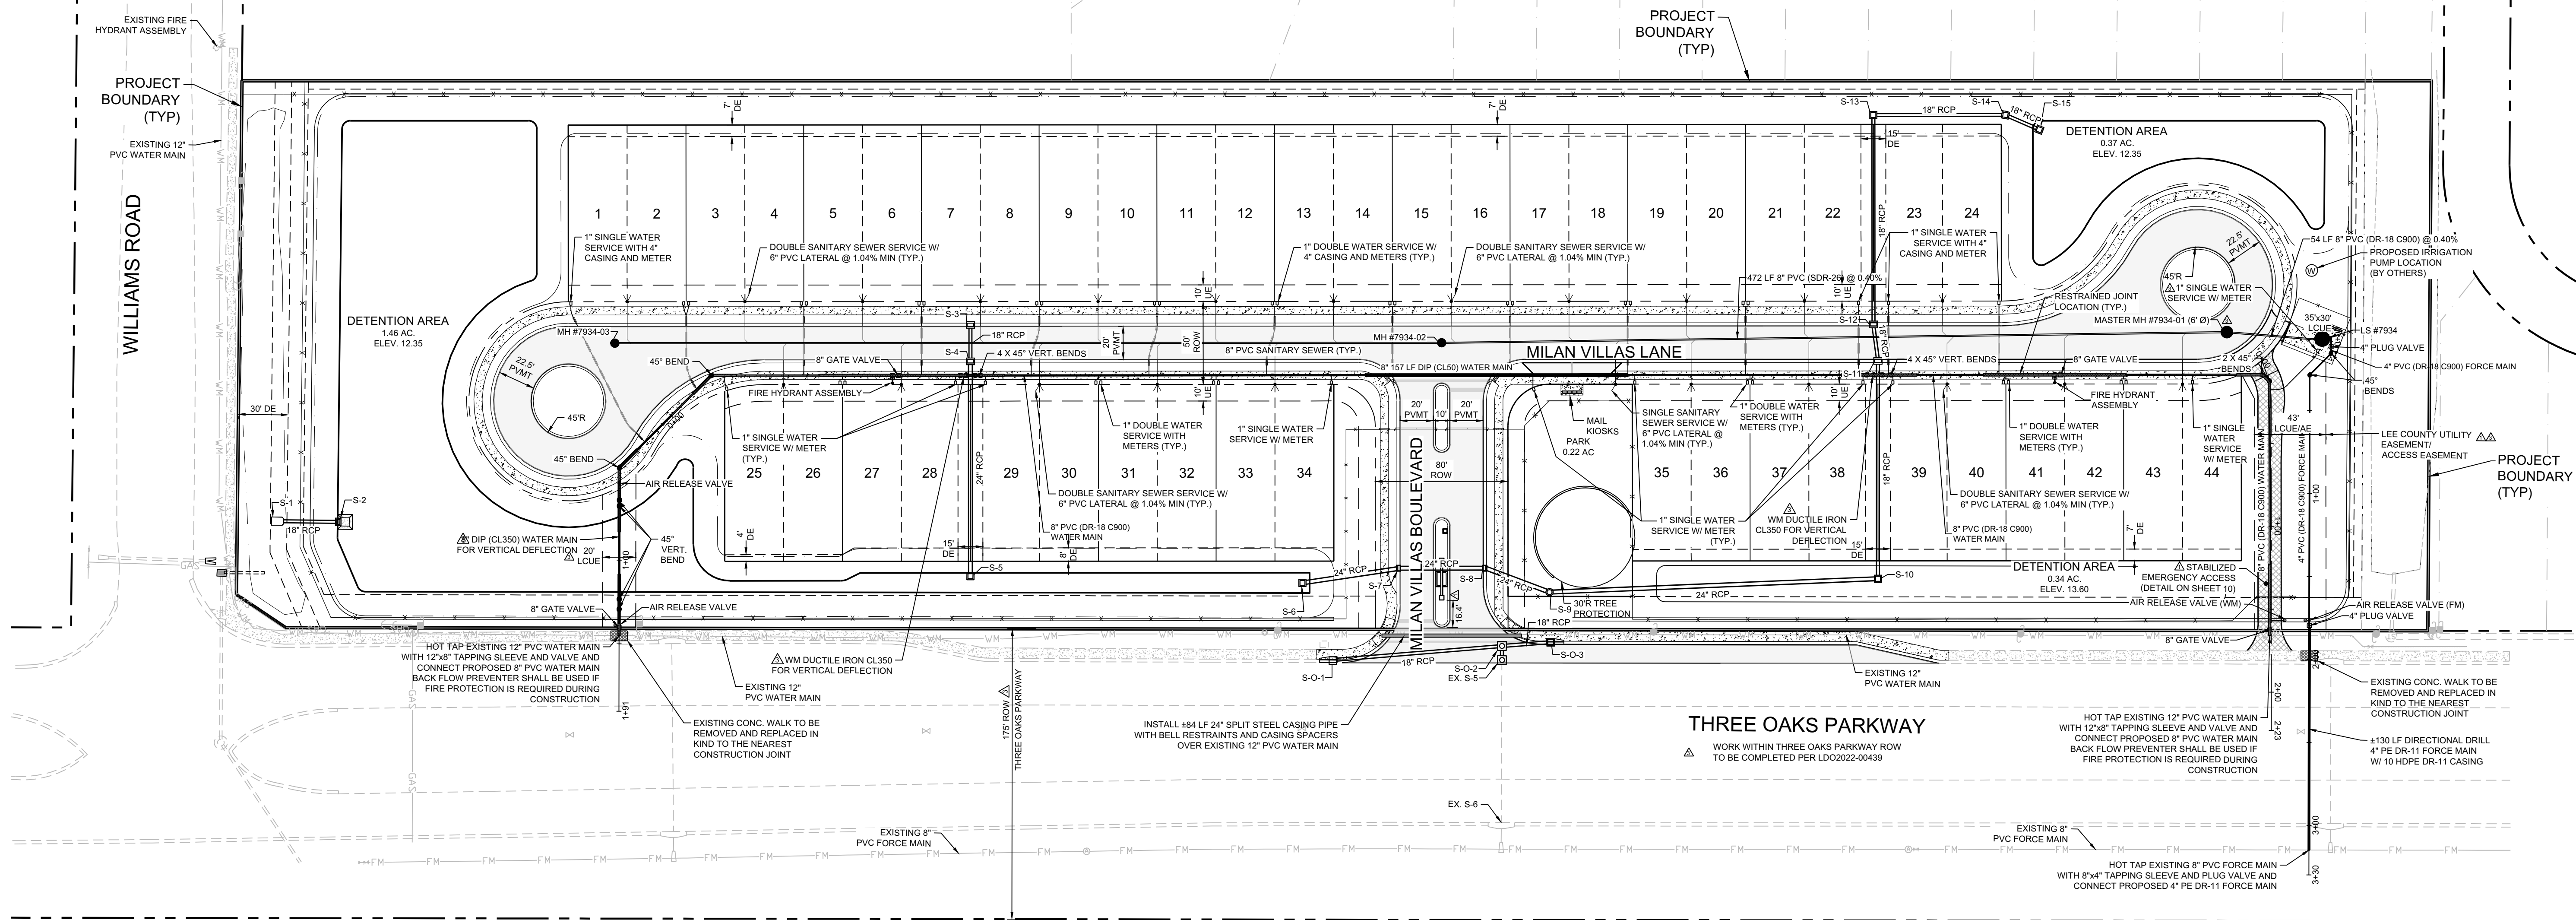


DRIVEWAY SEPARATION EXHIBIT
SCALE: 1" = 200'


① REQUEST FOR ADMINISTRATIVE DEVIATION FROM LDC SECTION 10-285(a) THAT REQUIRES A MINIMUM CONNECTION SEPARATION FOR A PRINCIPAL ARTERIAL ROADWAY OF 440 FEET TO ALLOW A SEPARATION OF 250 FEET FROM THE EXISTING COLONIAL OAKS PROJECT EXIT TO THE SECONDARY. EMERGENCY ACCESS FOR THE PROPOSED 44-UNIT SINGLE FAMILY RESIDENTIAL PROJECT.

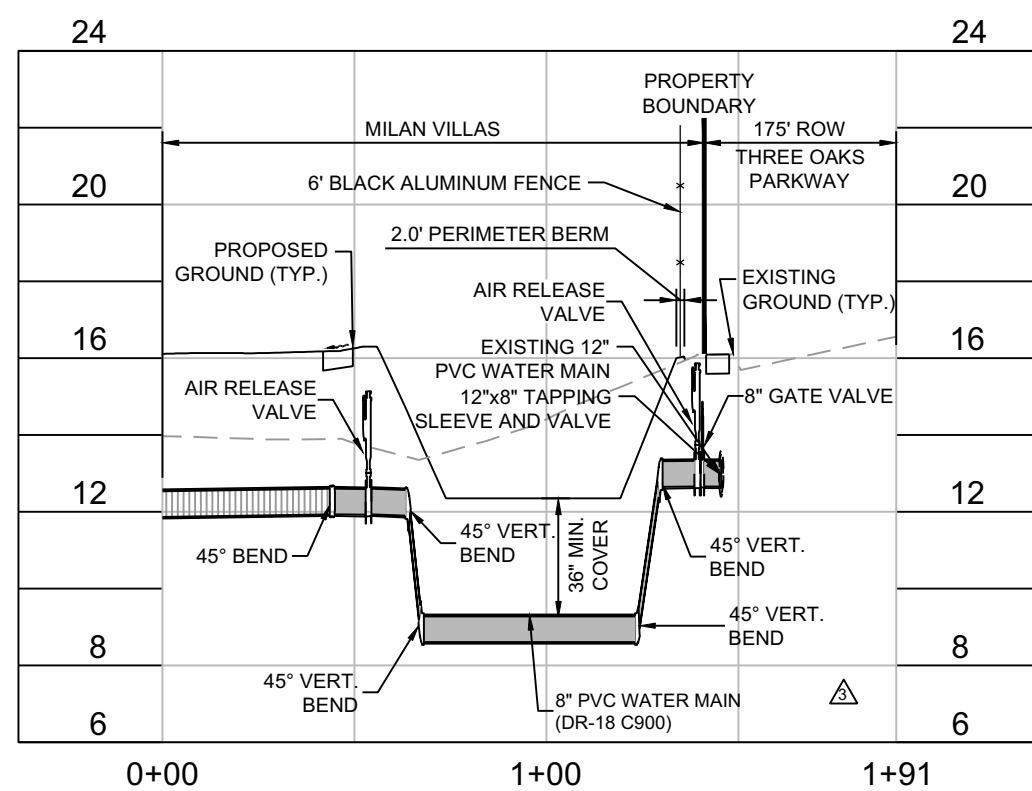

WATER MAIN
HORIZONTAL SCALE: 1" = 50'
VERTICAL SCALE: 1" = 5'

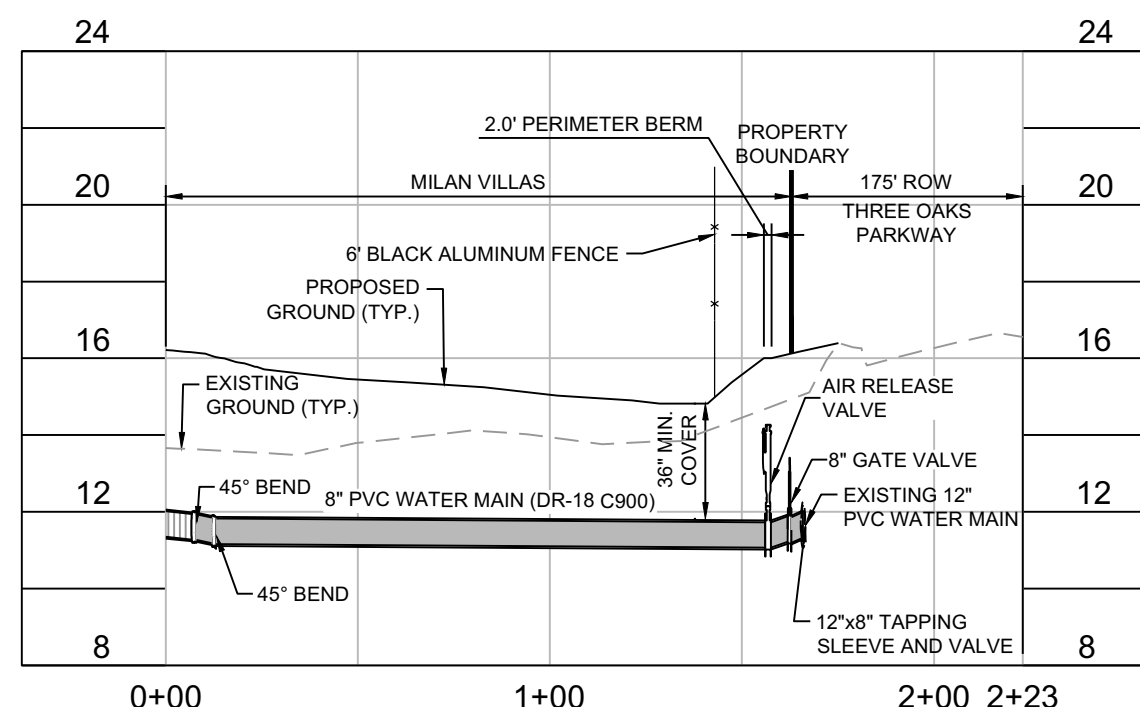

EMERGENCY ACCESS
HORIZONTAL SCALE: 1" = 50'
VERTICAL SCALE: 1" = 5'

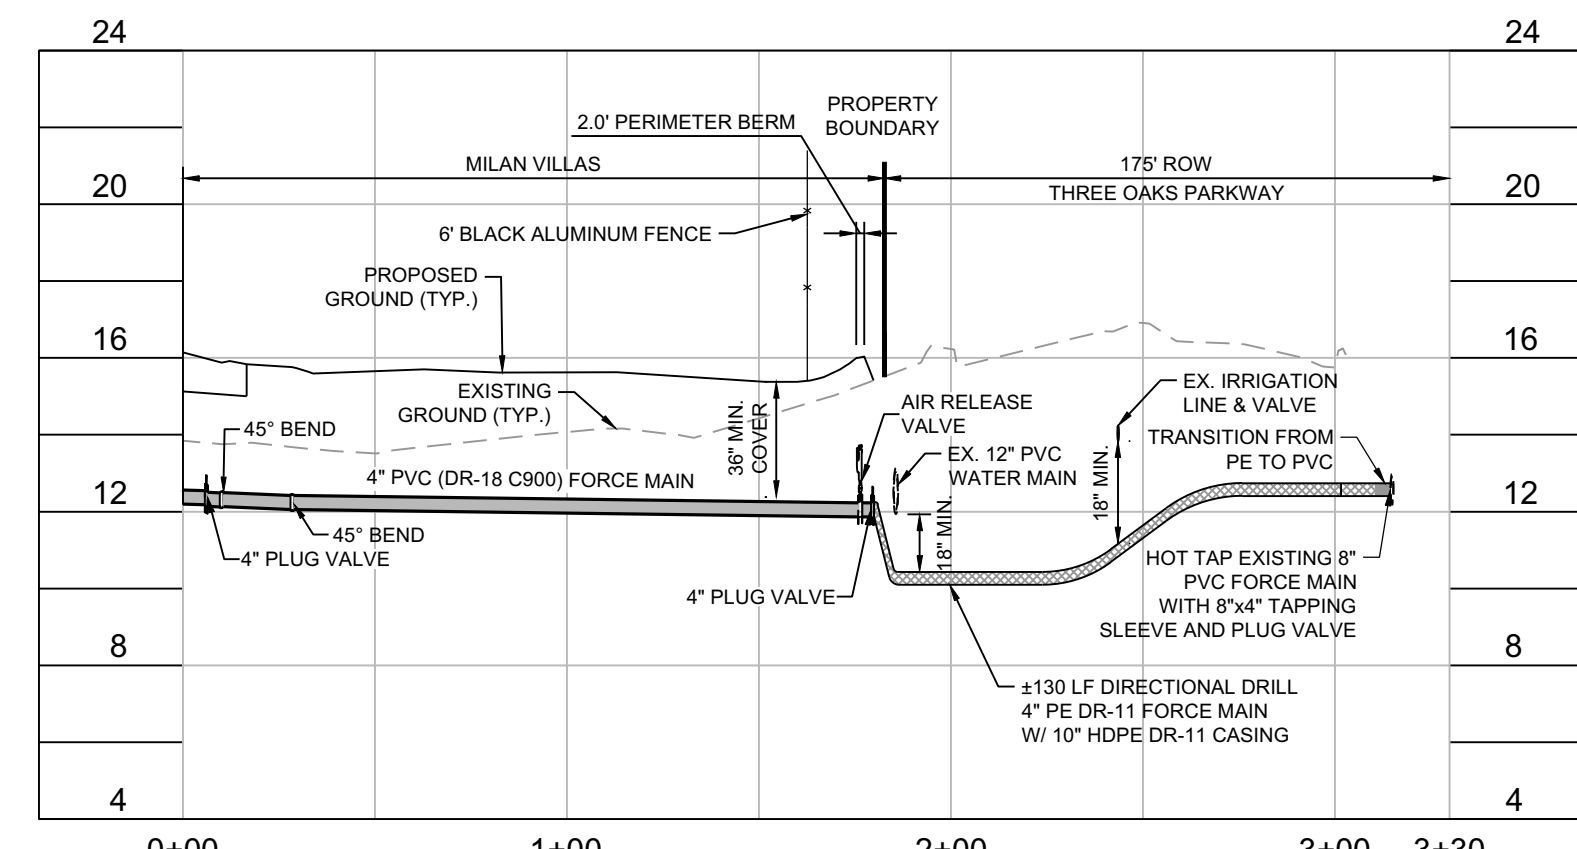

FORCE MAIN
HORIZONTAL SCALE: 1" = 50'
VERTICAL SCALE: 1" = 5'

DATUM NOTE:

ALL ELEVATIONS REFERENCE NAD83 DATUM. VERTICAL DATUM.

APPROXIMATE CONVERSION FOR PROJECT AREA: NAD83 + 1.16' = NGVD83

ANY DATUM CONVERSIONS SHOULD BE CONFIRMED BY A LICENSED SURVEYOR PRIOR TO USE.

J.R. EVANS ENGINEERING, P.A.
9351 CORKSCREW ROAD, SUITE 102
ESTERO, FLORIDA 33928
PHONE: (239) 405-9148
FAX: (239) 288-2537
WWW.JREVAENGINEERING.COM

J.R. EVANS
ENGINEERING

MILAN VILLAS

MASTER UTILITY PLAN & ROAD PROFILES

#	DATE	REVISIONS
1	07/20/22	REVISED PER VILLAGE OF ESTERO
2	08/07/22	REVISED PER VILLAGE OF ESTERO
3	11/15/22	REVISED PER VILLAGE OF ESTERO, LEE CO., AND ENGINEER

Digitally signed by Christopher Mitchell, DN: cn=Christopher Mitchell, ou=Christopher Mitchell, email=cmitchell@jreva.com. Reason: This item has been digitally signed and sealed by Christopher S. Mitchell on the date adjacent to the seal. Location: Printed copies of the document are not considered signed and sealed and the signature must be verified on any electronic copy. Date: 2023.01.11 10:21:03 -05'00'

CHARTERED
STATE OF
FLORIDA
Professional Engineer
No. 1111522
Christopher R. Mitchell, P.E.
FL. LICENSE NO. 56740
FL. COA # 28228

PROJECT #: 00823-01
SHEET: 06