
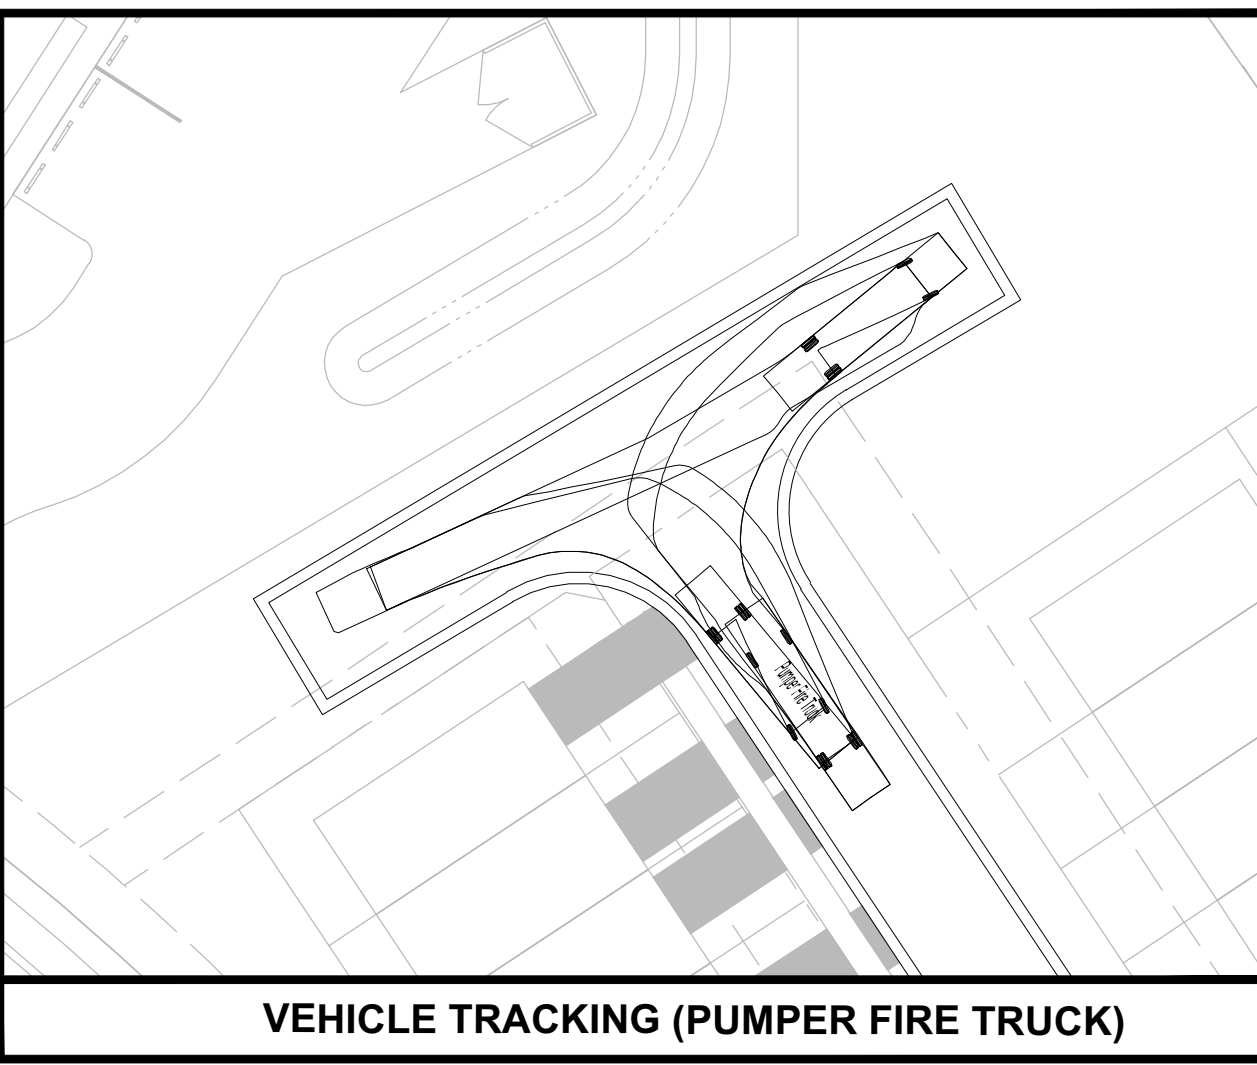


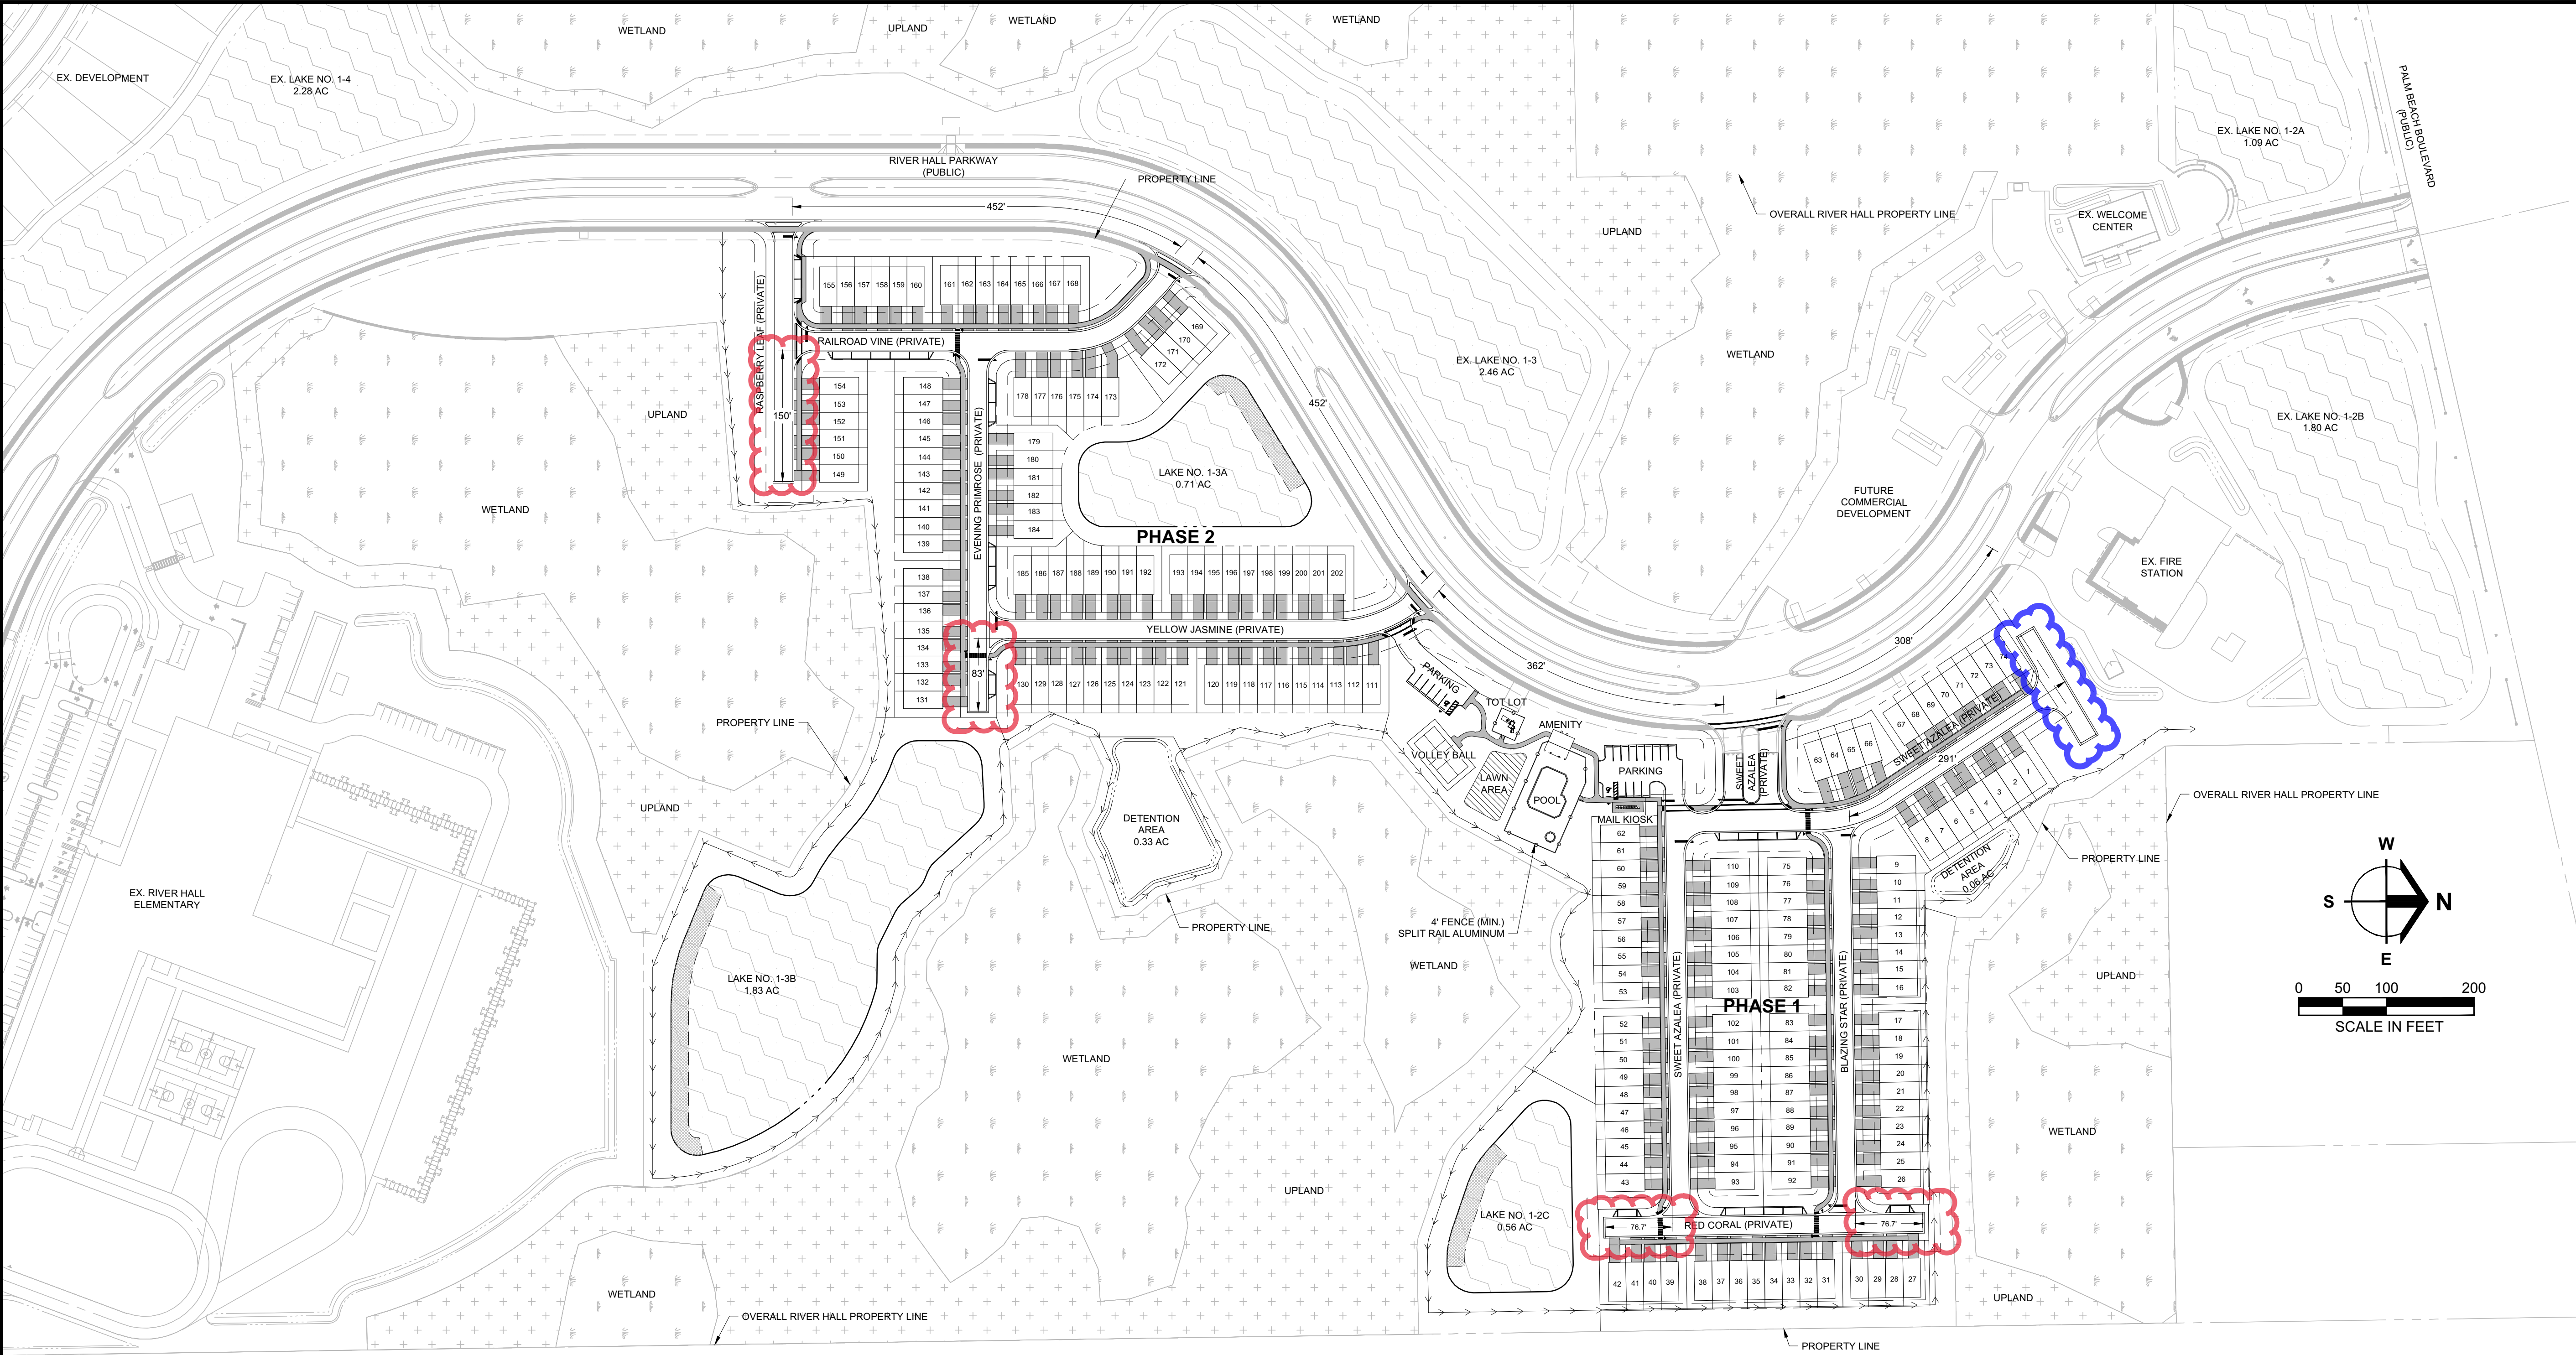

Barraco

and Associates, Inc.

CIVIL ENGINEERING - LAND SURVEYING
LAND PLANNING

www.barraco.net

2271 MCGREGOR BLVD., SUITE 100
POST OFFICE DRAWER 2800
FORT MYERS, FLORIDA 33902-2800
PHONE (239) 461-3170
FAX (239) 461-3169

FLORIDA CERTIFICATES OF AUTHORIZATION
ENGINEERING 7995 - SURVEYING LB-6940

PREPARED FOR

GREENPOINTE COMMUNITIES, LLC

7807 BAYMEADOWS ROAD E
SUITE 205
JACKSONVILLE, FL 32256

PHONE (904) 562-1358
FAX (904) 996-2481

PROJECT DESCRIPTION

RIVER HALL TOWN HOMES

LEE COUNTY, FLORIDA

THIS PLAN IS PRELIMINARY AND INTENDED FOR CONCEPTUAL PLANNING PURPOSES ONLY.

SITE LAYOUT AND LAND USE INTENSITIES OR DENSITIES MAY CHANGE SIGNIFICANTLY BASED UPON SURVEY, ENGINEERING, ENVIRONMENTAL AND / OR REGULATORY CONSTRAINTS AND / OR OPPORTUNITIES.

DRAWING NOT VALID WITHOUT SEAL, SIGNATURE AND DATE
© COPYRIGHT 2024, BARRACO AND ASSOCIATES, INC.
REPRODUCTION, CHANGES OR ASSIGNMENTS ARE PROHIBITED

FILE NAME | 24204_SITE-PLAN.DWG

LOCATION | J:\24204\DWG\EXHIBITS\

PLOT DATE | FRI, 6-14-2024 - 10:29 AM

PLOT BY | JAN BILDZUKEWICZ

CROSS REFERENCED DRAWINGS

PLAN REVISIONS

PLAN STATUS

NOT FOR CONSTRUCTION

RIVER HALL TOWN HOMES SITE PLAN

PROJECT / FILE NO. | 24204

SHEET NUMBER | EX

EXHIBIT D