


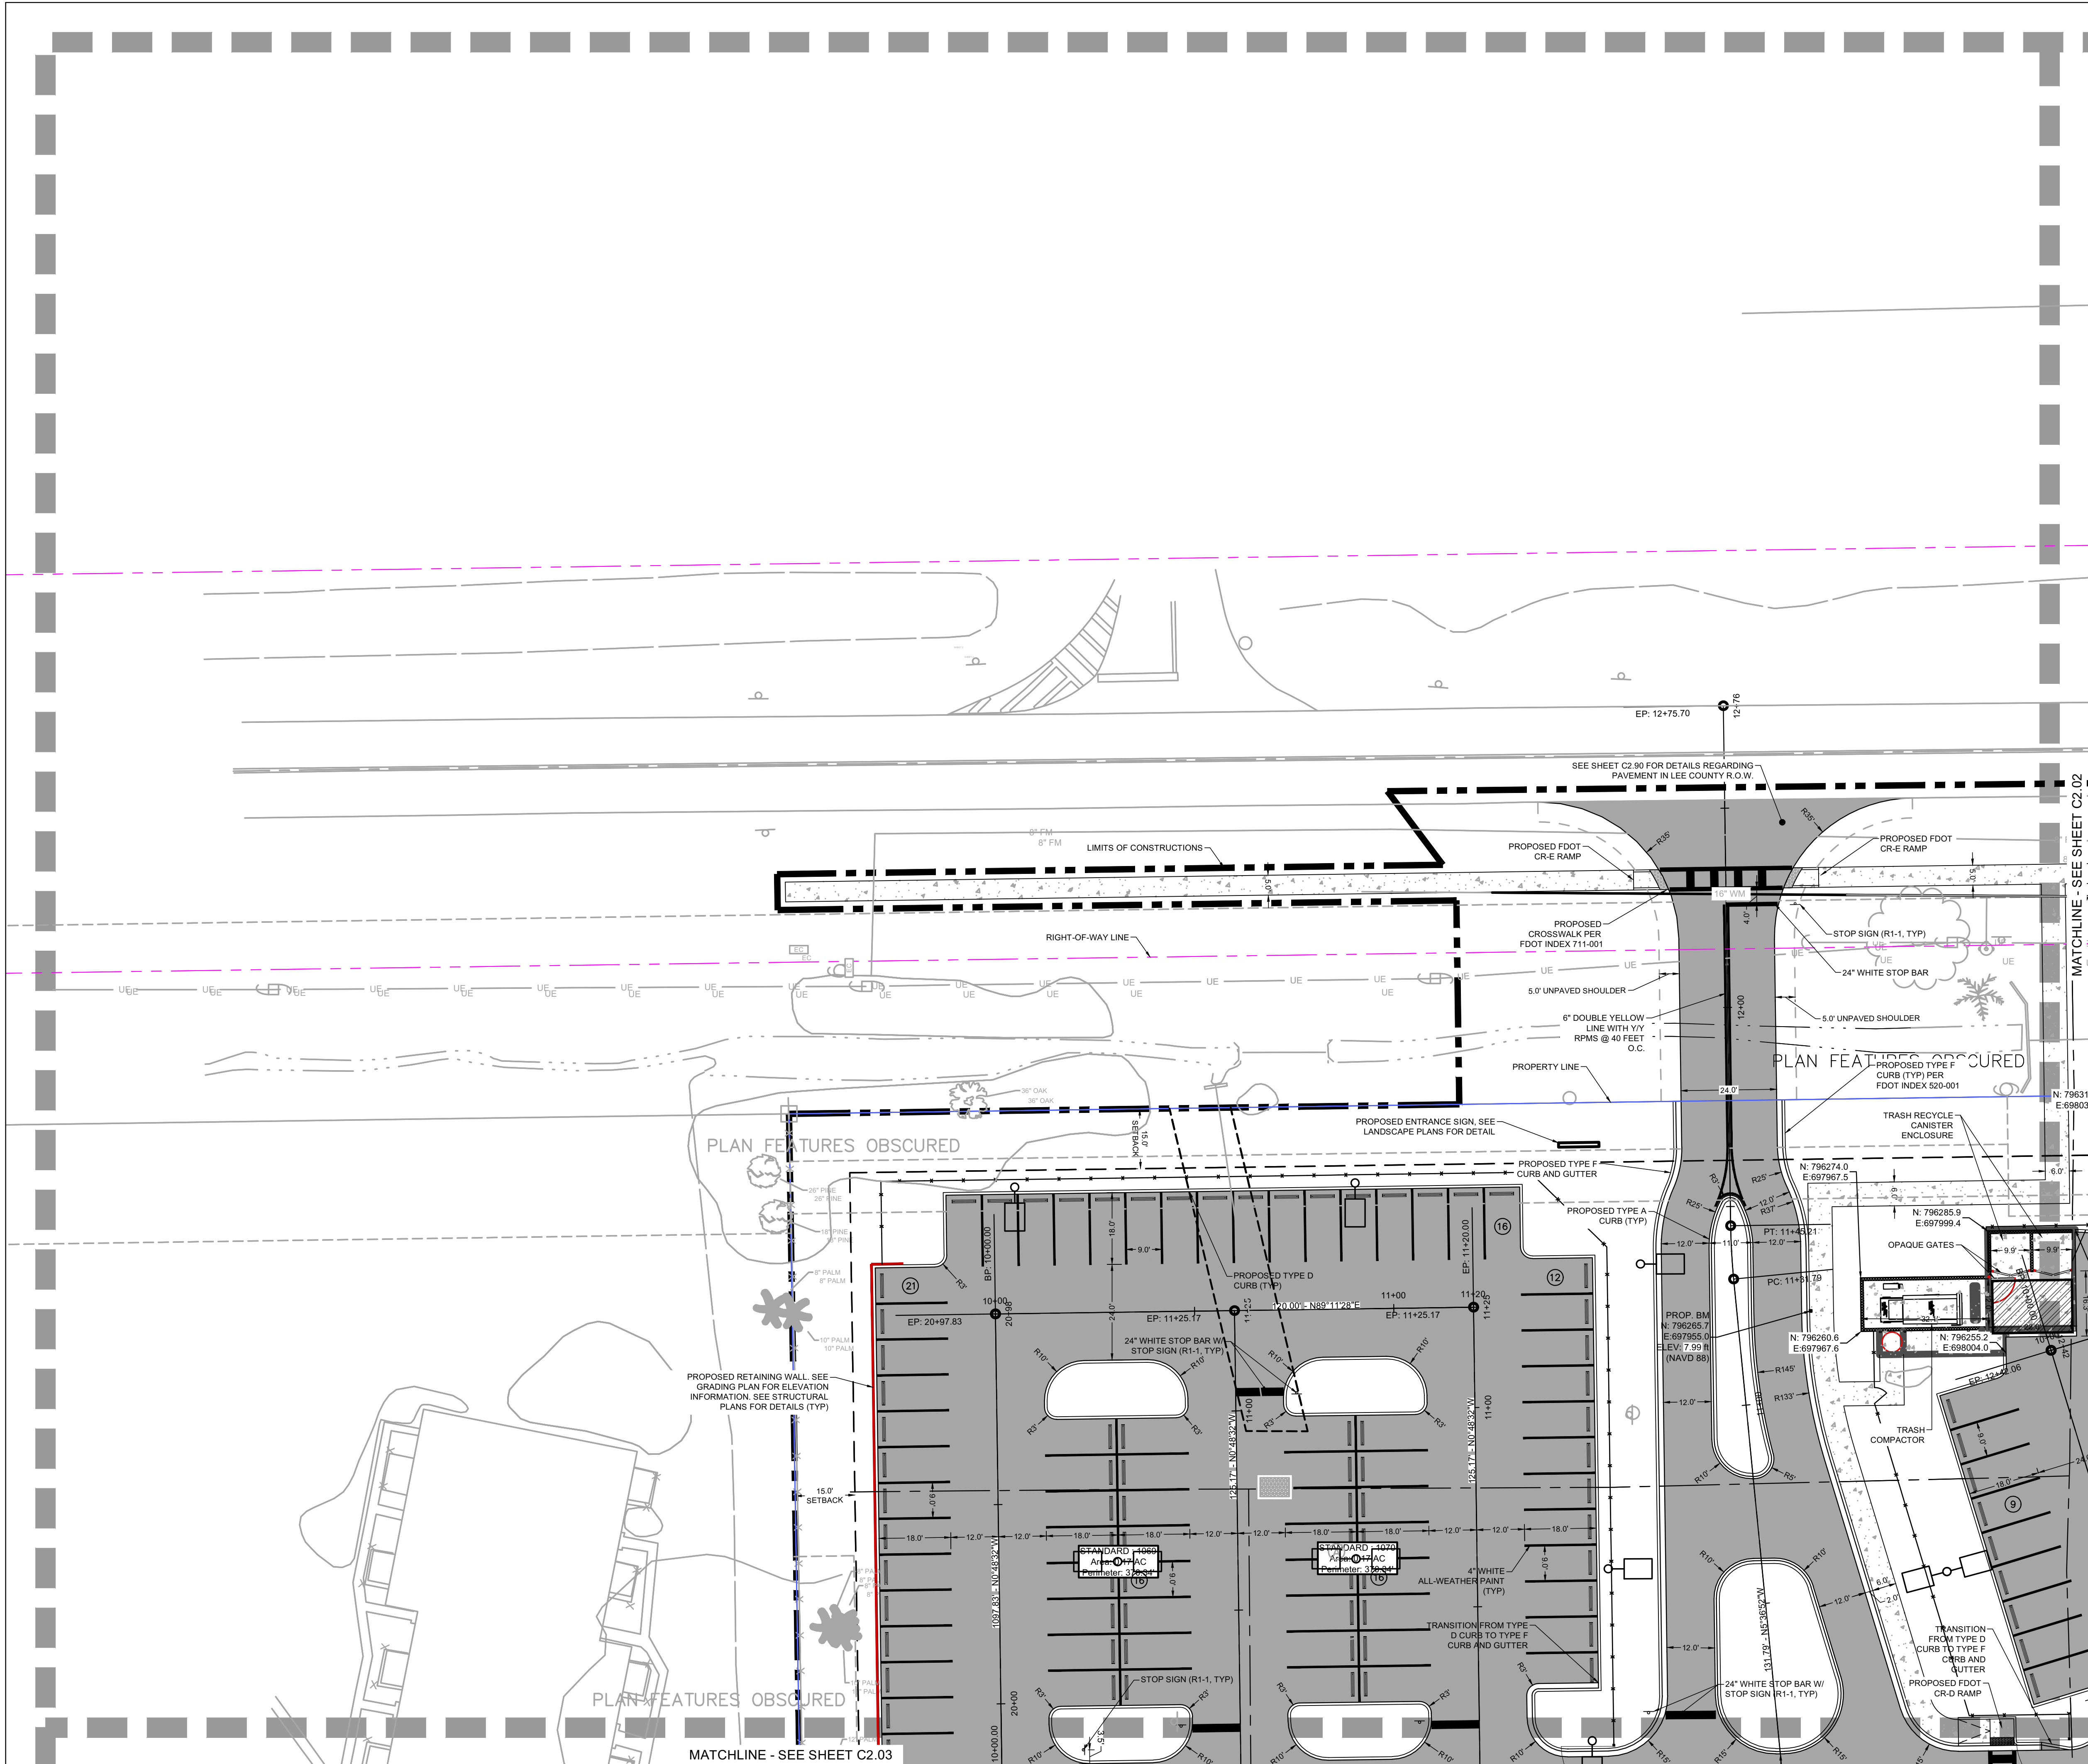

LEGEND

- PROPERTY LINE
- RIGHT-OF-WAY
- LIMIT OF CONSTRUCTION
- PROPOSED RETAINING WALL
- PROPOSED CONCRETE PAVEMENT
- PROPOSED ASPHALT PAVEMENT
- STANDARD PARKING SPACE COUNT
- ADA PARKING SPACE COUNT

GENERAL NOTES

- ALL DISTURBED AREAS IN THE FDOT RIGHT OF WAY TO BE SODDED.
- REFER TO MOT DETAILS FOR TEMPORARY TRAFFIC CONTROL METHODS
- THERMOPLASTIC MATERIAL PAVEMENT MARKINGS MUST BE APPLIED FOR ALL PAVEMENT MARKINGS WITHIN COUNTY RIGHT-OF-WAY.
- PAVEMENT AND PARKING MARKINGS WITHIN PROPERTY BOUNDARIES SHALL BE ALL-WEATHER PAINT
- ALL ADA RAMP SHALL PROVIDE DETECTABLE WARNING PER FDOT INDEX 522-002.
- TYPE CR-C, CR-E AND CR-G FDOT RAMP SHALL BE CONSTRUCTED IN ACCORDANCE WITH THE LATEST EDITION OF THE FDOT STANDARD PLAN INDEX 522-002.
- STOP SIGNS SHALL BE PLACED AT LEAST 4 FEET FROM EDGE OF PAVEMENT WITH THE SIGN MOUNTED AT A HEIGHT OF 7 FEET ABOVE THE PROPOSED GRADE.



811

Know what's below.
Call before you dig.

THE LOCATIONS OF EXISTING UNDERGROUND UTILITIES ARE SHOWN BY AN APPROXIMATE WAY ONLY AND HAVE NOT BEEN REPRESENTED. THE CONTRACTOR SHALL DETERMINE THE EXACT LOCATION OF ALL EXISTING UTILITIES BEFORE COMMENCING WORK, AND AGREES TO BE FULLY RESPONSIBLE FOR ANY AND ALL DAMAGES WHICH MAY BE INCURRED BY THE CONTRACTOR'S FAILURE TO EXACTLY LOCATE AND PRESERVE ANY AND ALL UNDERGROUND UTILITIES.

NOTICE
CONSTRUCTION SITE SAFETY IS THE SOLE RESPONSIBILITY OF THE CONTRACTOR. NEITHER THE OWNER NOR THE ENGINEER SHALL BE EXPECTED TO ASSUME ANY RESPONSIBILITY FOR THE SAFETY OF THE WORK OF PERSONS ENGAGED IN THE WORK OF ANY NEARBY STRUCTURES, OR OF ANY OTHER PERSONS.

COPYRIGHT © 2025 ATWELL LLC NO REPRODUCTION SHALL BE MADE WITHOUT THE PRIOR WRITTEN CONSENT OF ATWELL LLC.

24 HOUR EMERGENCY CONTACT
####

ATWELL

866.850.4200 www.atwell-group.com

111 N. MAGNOLIA AVENUE, SUITE 1350
ORLANDO, FL 32801
COA# 23091

SEC 35, TOWNSHIP 45S, RANGE 24E

15180 MEADOW CIRCLE

UNINCORPORATED

LEE COUNTY, FLORIDA

ELLISON FORT MYERS

FLOURNOY DEVELOPMENT GROUP, LLC

PERMIT PLAN

SITE PLAN

DATE 07/12/2024

08-23-2024 PER SFVMD COMMENTS

08-27-2024 PER COUNTY COMMENTS

01-08-2025 PER SFVMD AND COUNTY COMMENTS

01-20-2025 PER COUNTY COMMENTS

REVISIONS

0 10' 20'

DRAWN BY: RB

CHECKED BY: KL

PROJECT MANAGER: KL

JOB #: 23001930

FILE CODE: ##

SHEET NO. C2.01