
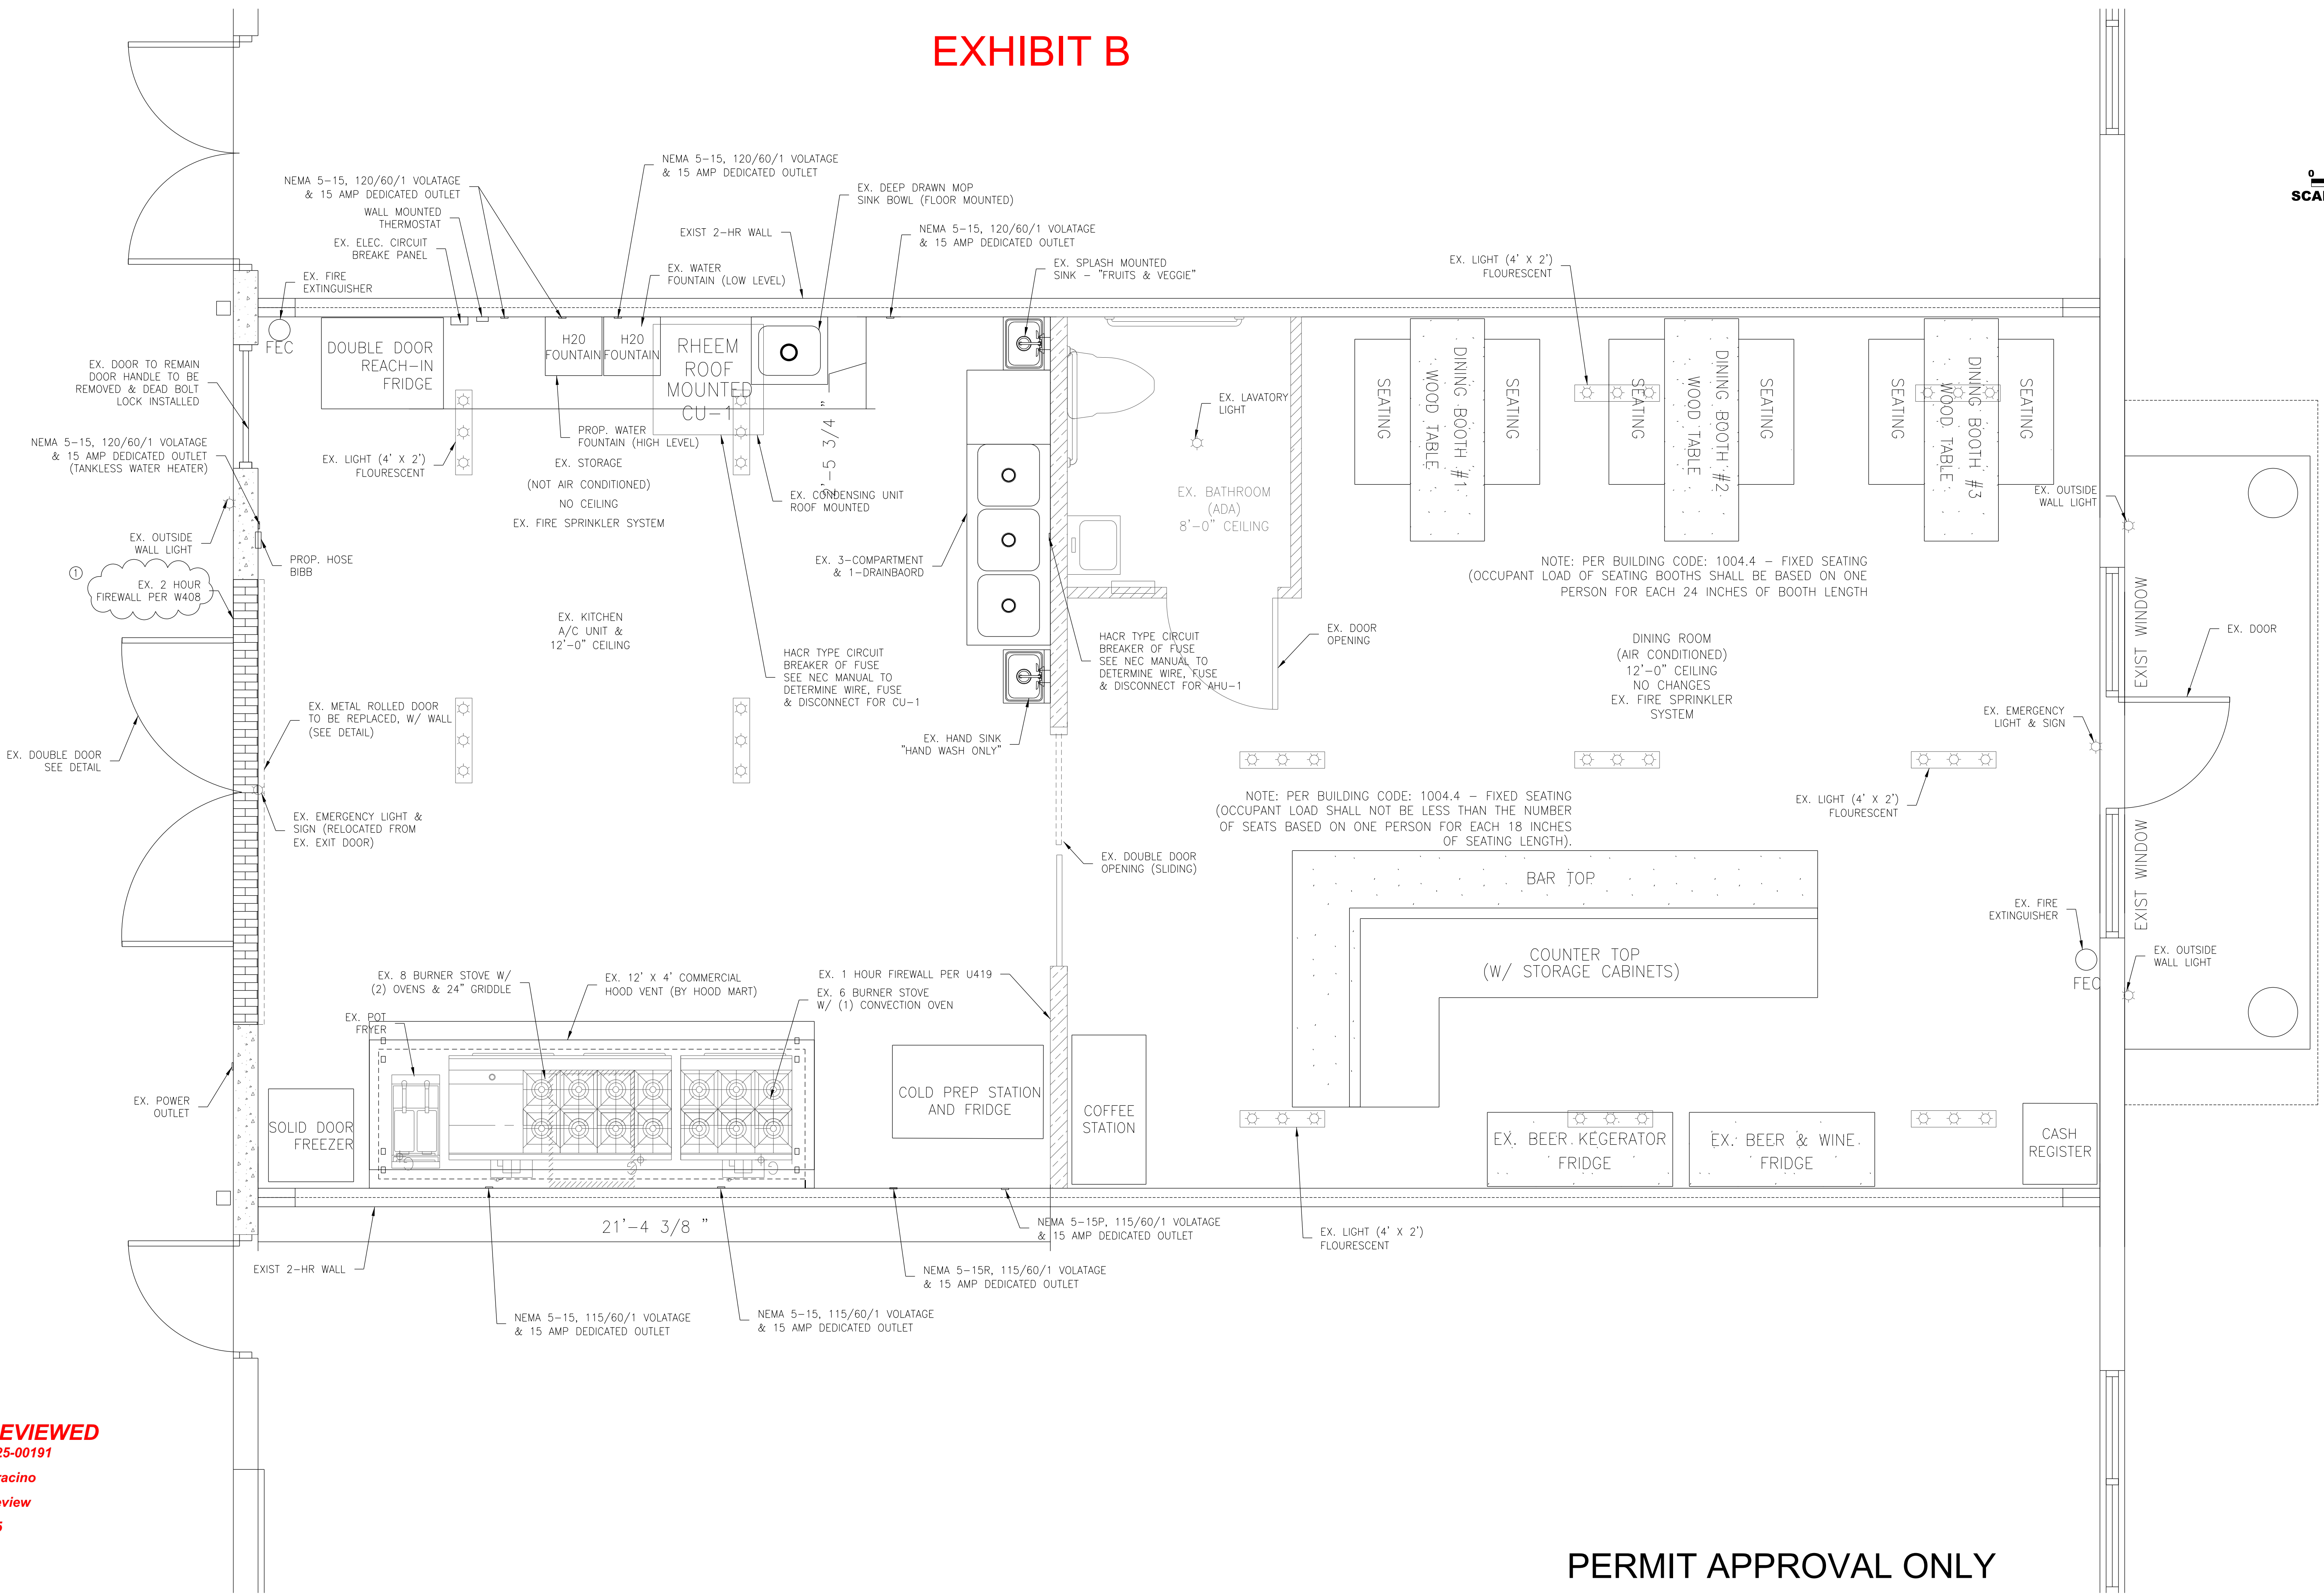


EXHIBIT B

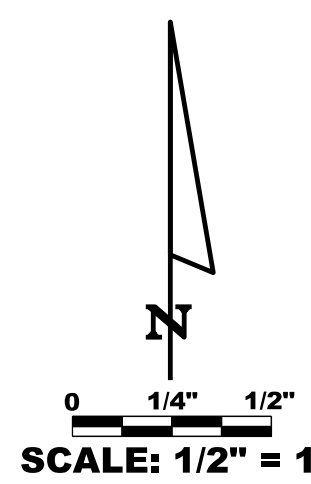

REVIEWED
Project: ADD2025-00191
By: Joseph Sarracino
Dept: Zoning Review
Date: 10/15/2025

PERMIT APPROVAL ONLY

REVISIONS				DEI DANIELS ENGINEERING, INC. 10970 S. CLEVELAND AVE. #102 FORT MYERS, FL. 33907 PH: 239-628-2375 CA NO. 30282	ENGINEER OF RECORD: BROCK H. DANIELS, P.E. PROFESSIONAL ENGINEER FL. LIC. NO. 75386 CECIL L. DANIELS 10971 CLEVELAND AVE. SUITE 103 FORT MYERS, FL. 33901 SOUTHERNCHARMBISTRO@GMAIL.COM PH: 239-823-0009			LITTLE CHEF'S IN TRAINING (D.B.A. SOUTHERN CHARM BISTRO)		SHEET NO.
DATE	NO.	BY	REMARKS					10970 S. CLEVELAND AVE., SUITE 103		
								SITE PLAN		
								CITY OF FORT MYERS, FLORIDA		