


PREPARED FOR

WILDBLUE
COMMUNITY
DEVELOPMENT
DISTRICT

PROJECT DESCRIPTION

WILDBLUE

LEE COUNTY, FLORIDA

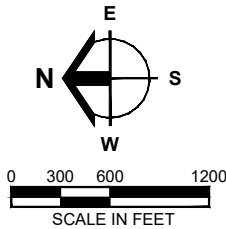

DRAWING NOT VALID WITHOUT SEAL, SIGNATURE AND DATE
©COPYRIGHT 2025, BARRACO AND ASSOCIATES, INC.
REPRODUCTION, CHANGES OR ASSIGNMENTS ARE PROHIBITED

FILE NAME	LAKE STABILIZATION MAP.DWG
LOCATION	J:\23620\DWG\ADD 4 - JULY 2025\
PLOT DATE	TUE: 10-28-2025 - 11:41 AM
PLOT BY	JEREMYSNOW


CROSS REFERENCED DRAWINGS

PLAN REVISIONS

PLAN STATUS

LAKE BANK
STABILIZATION
LOCATION MAP

PROJECT / FILE NO.	SHEET NUMBER
23620	1 OF 2

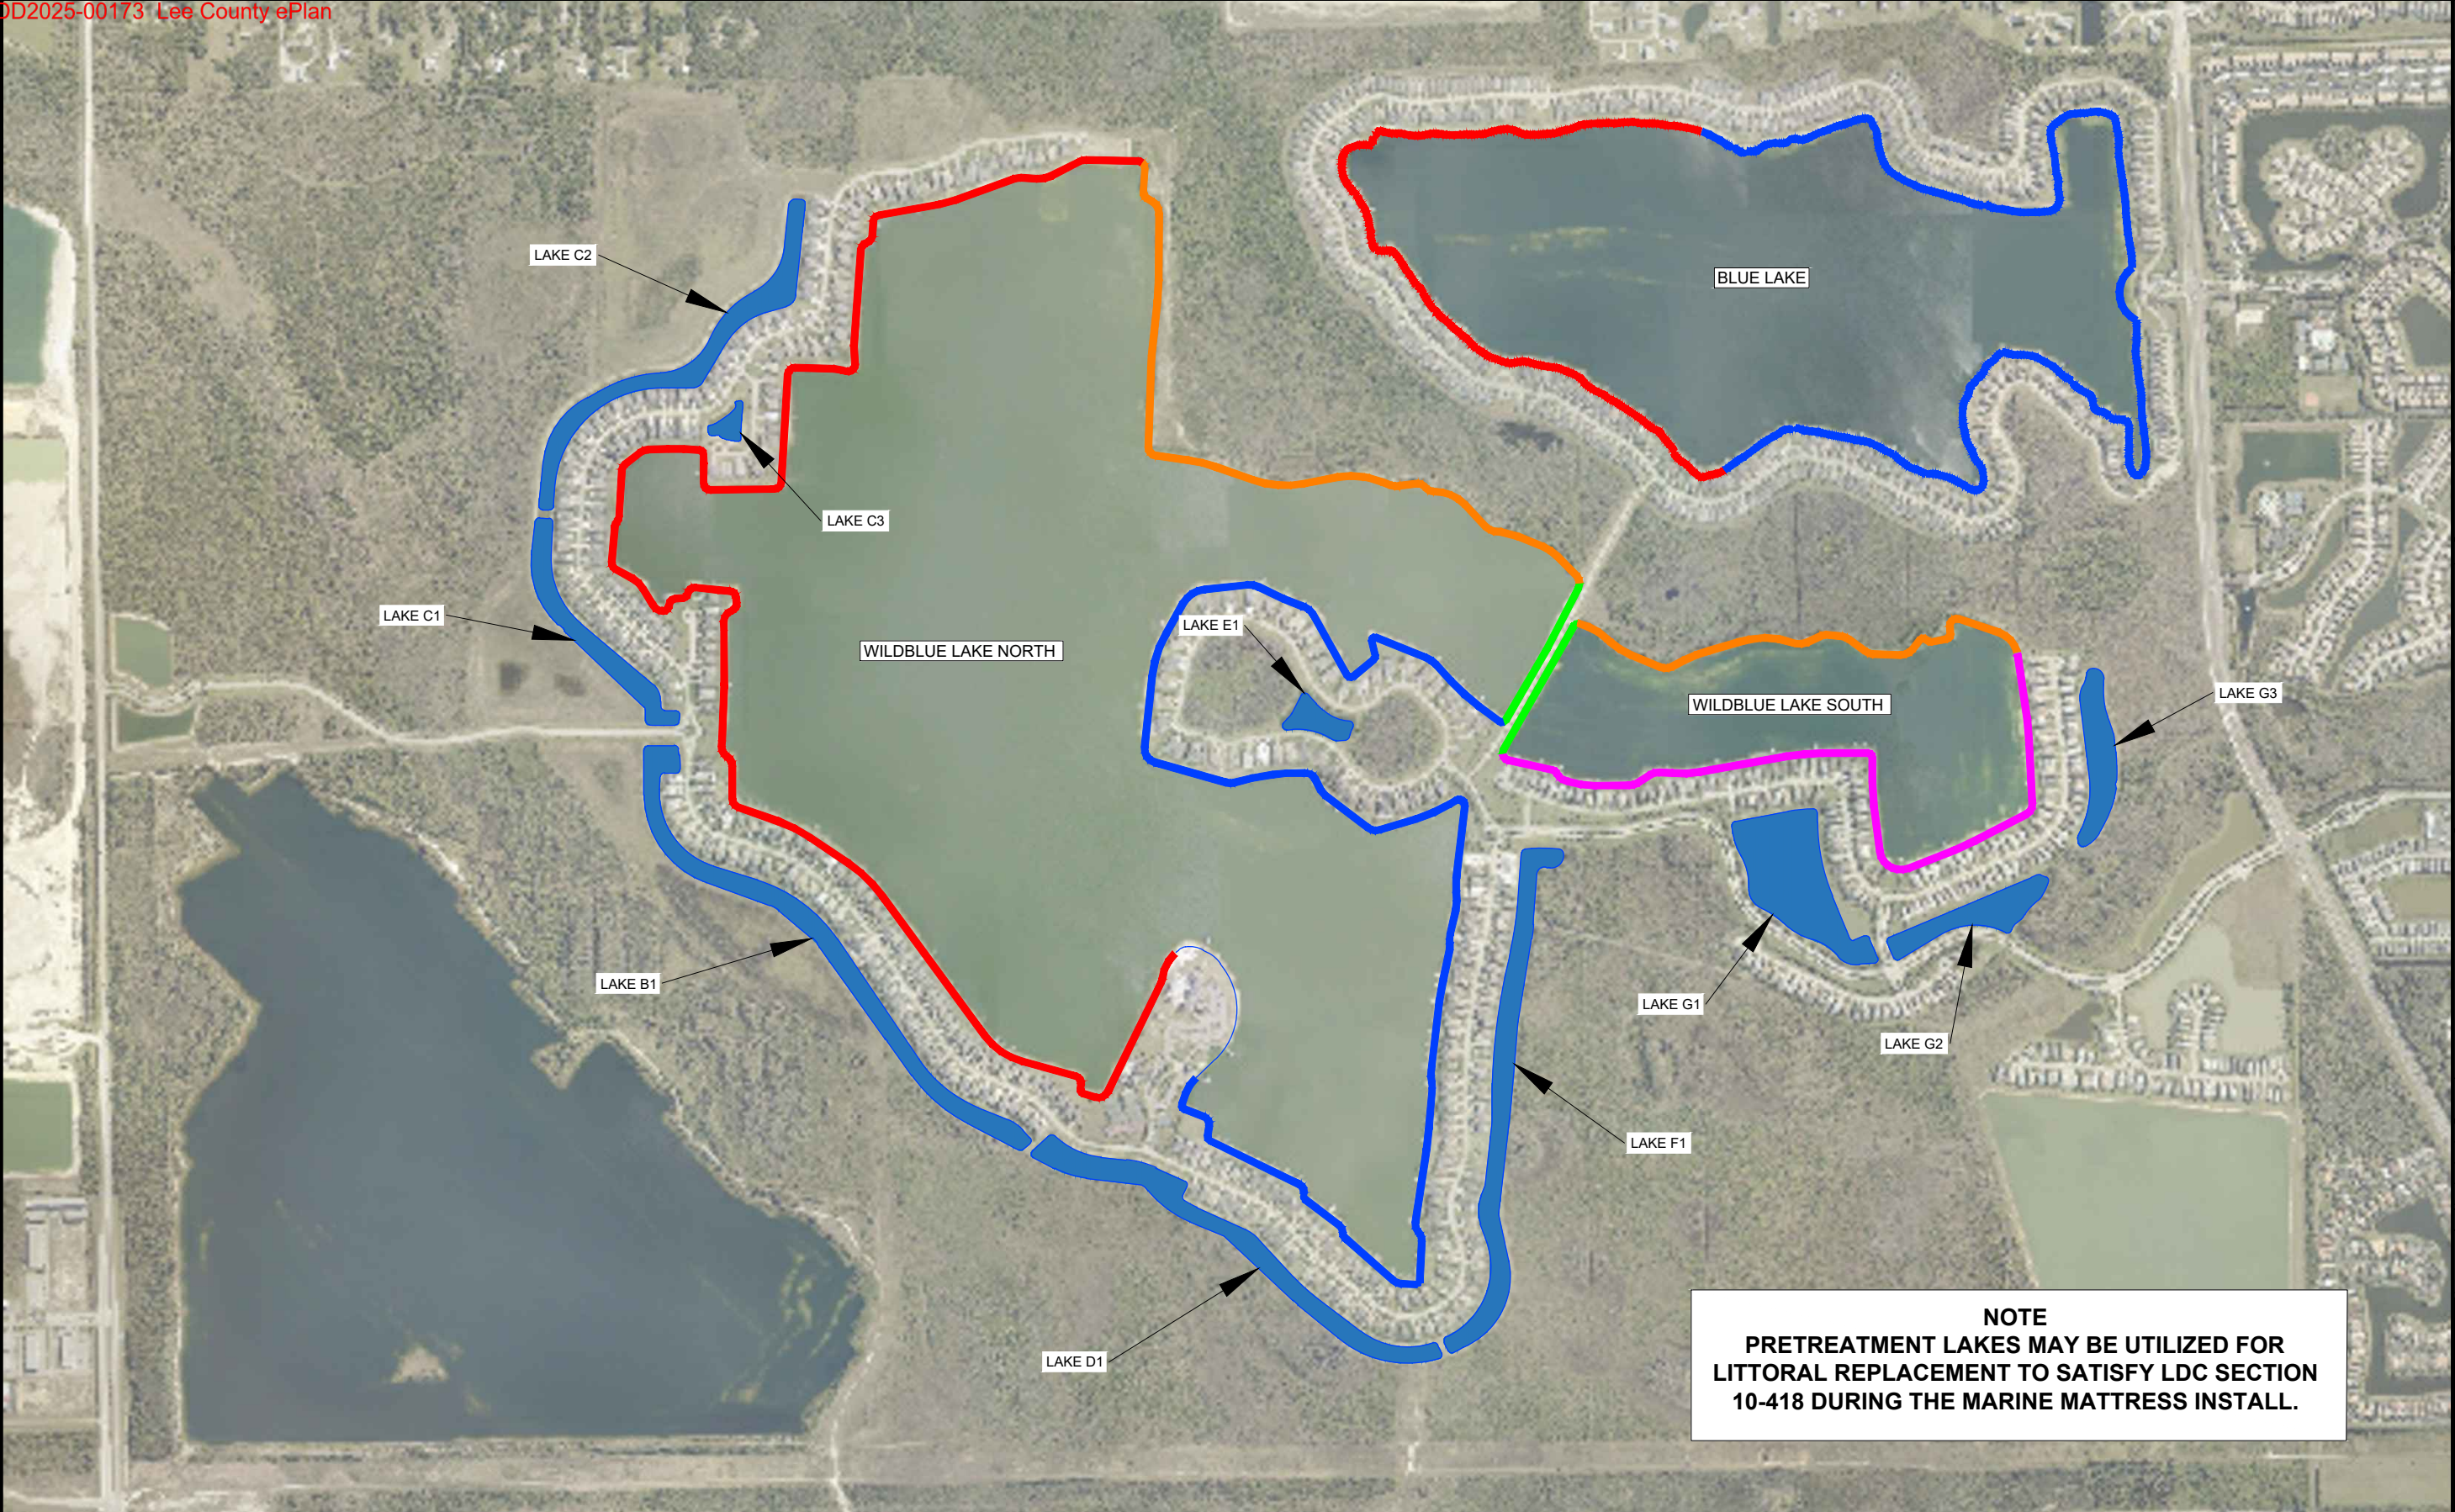

LEGEND

- PROPOSED RIPRAP / OPTIONAL MARINE MATTRESS SECTION

EXISTING RETAINING WALL SECTION TO REMAIN

EXISTING RIPRAP SECTION TO REMAIN
- EXISTING RETAINING WALL WITH DOUBLE LITTORALS SECTION

NATURAL CONDITIONS SECTION TO REMAIN

PRETREATMENT LAKES

Exhibit C