

TRANSMITTAL SHEET

Via hand delivery

TO: Lee County Zoning Counter

FROM: Kathleen Cline
Legal Secretary to Neale Montgomery, Esq.

DATE: July 18, 2012

RE: Additional Exhibit H-2.B.2.
Wal-Mart Administrative Amendment Application
Case No. ADD2012-00078

RECEIVED

JUL 18 2012

COMMUNITY DEVELOPMENT

ADD 2012-00078

Please find attached Exhibit H-2.B.2 (site plans) to be incorporated into the subject application package delivered on July 13, 2012.

Chip Block is expecting this additional submittal.

Thank you kindly for your help.


**SITE PLAN
EXHIBIT H-2.B.2.**

**(1 COPY 24" x 36")
(3 COPIES 11" x 17")**



ADD 2012-00078

RECEIVED
JUL 18 2012

COMMUNITY DEVELOPMENT

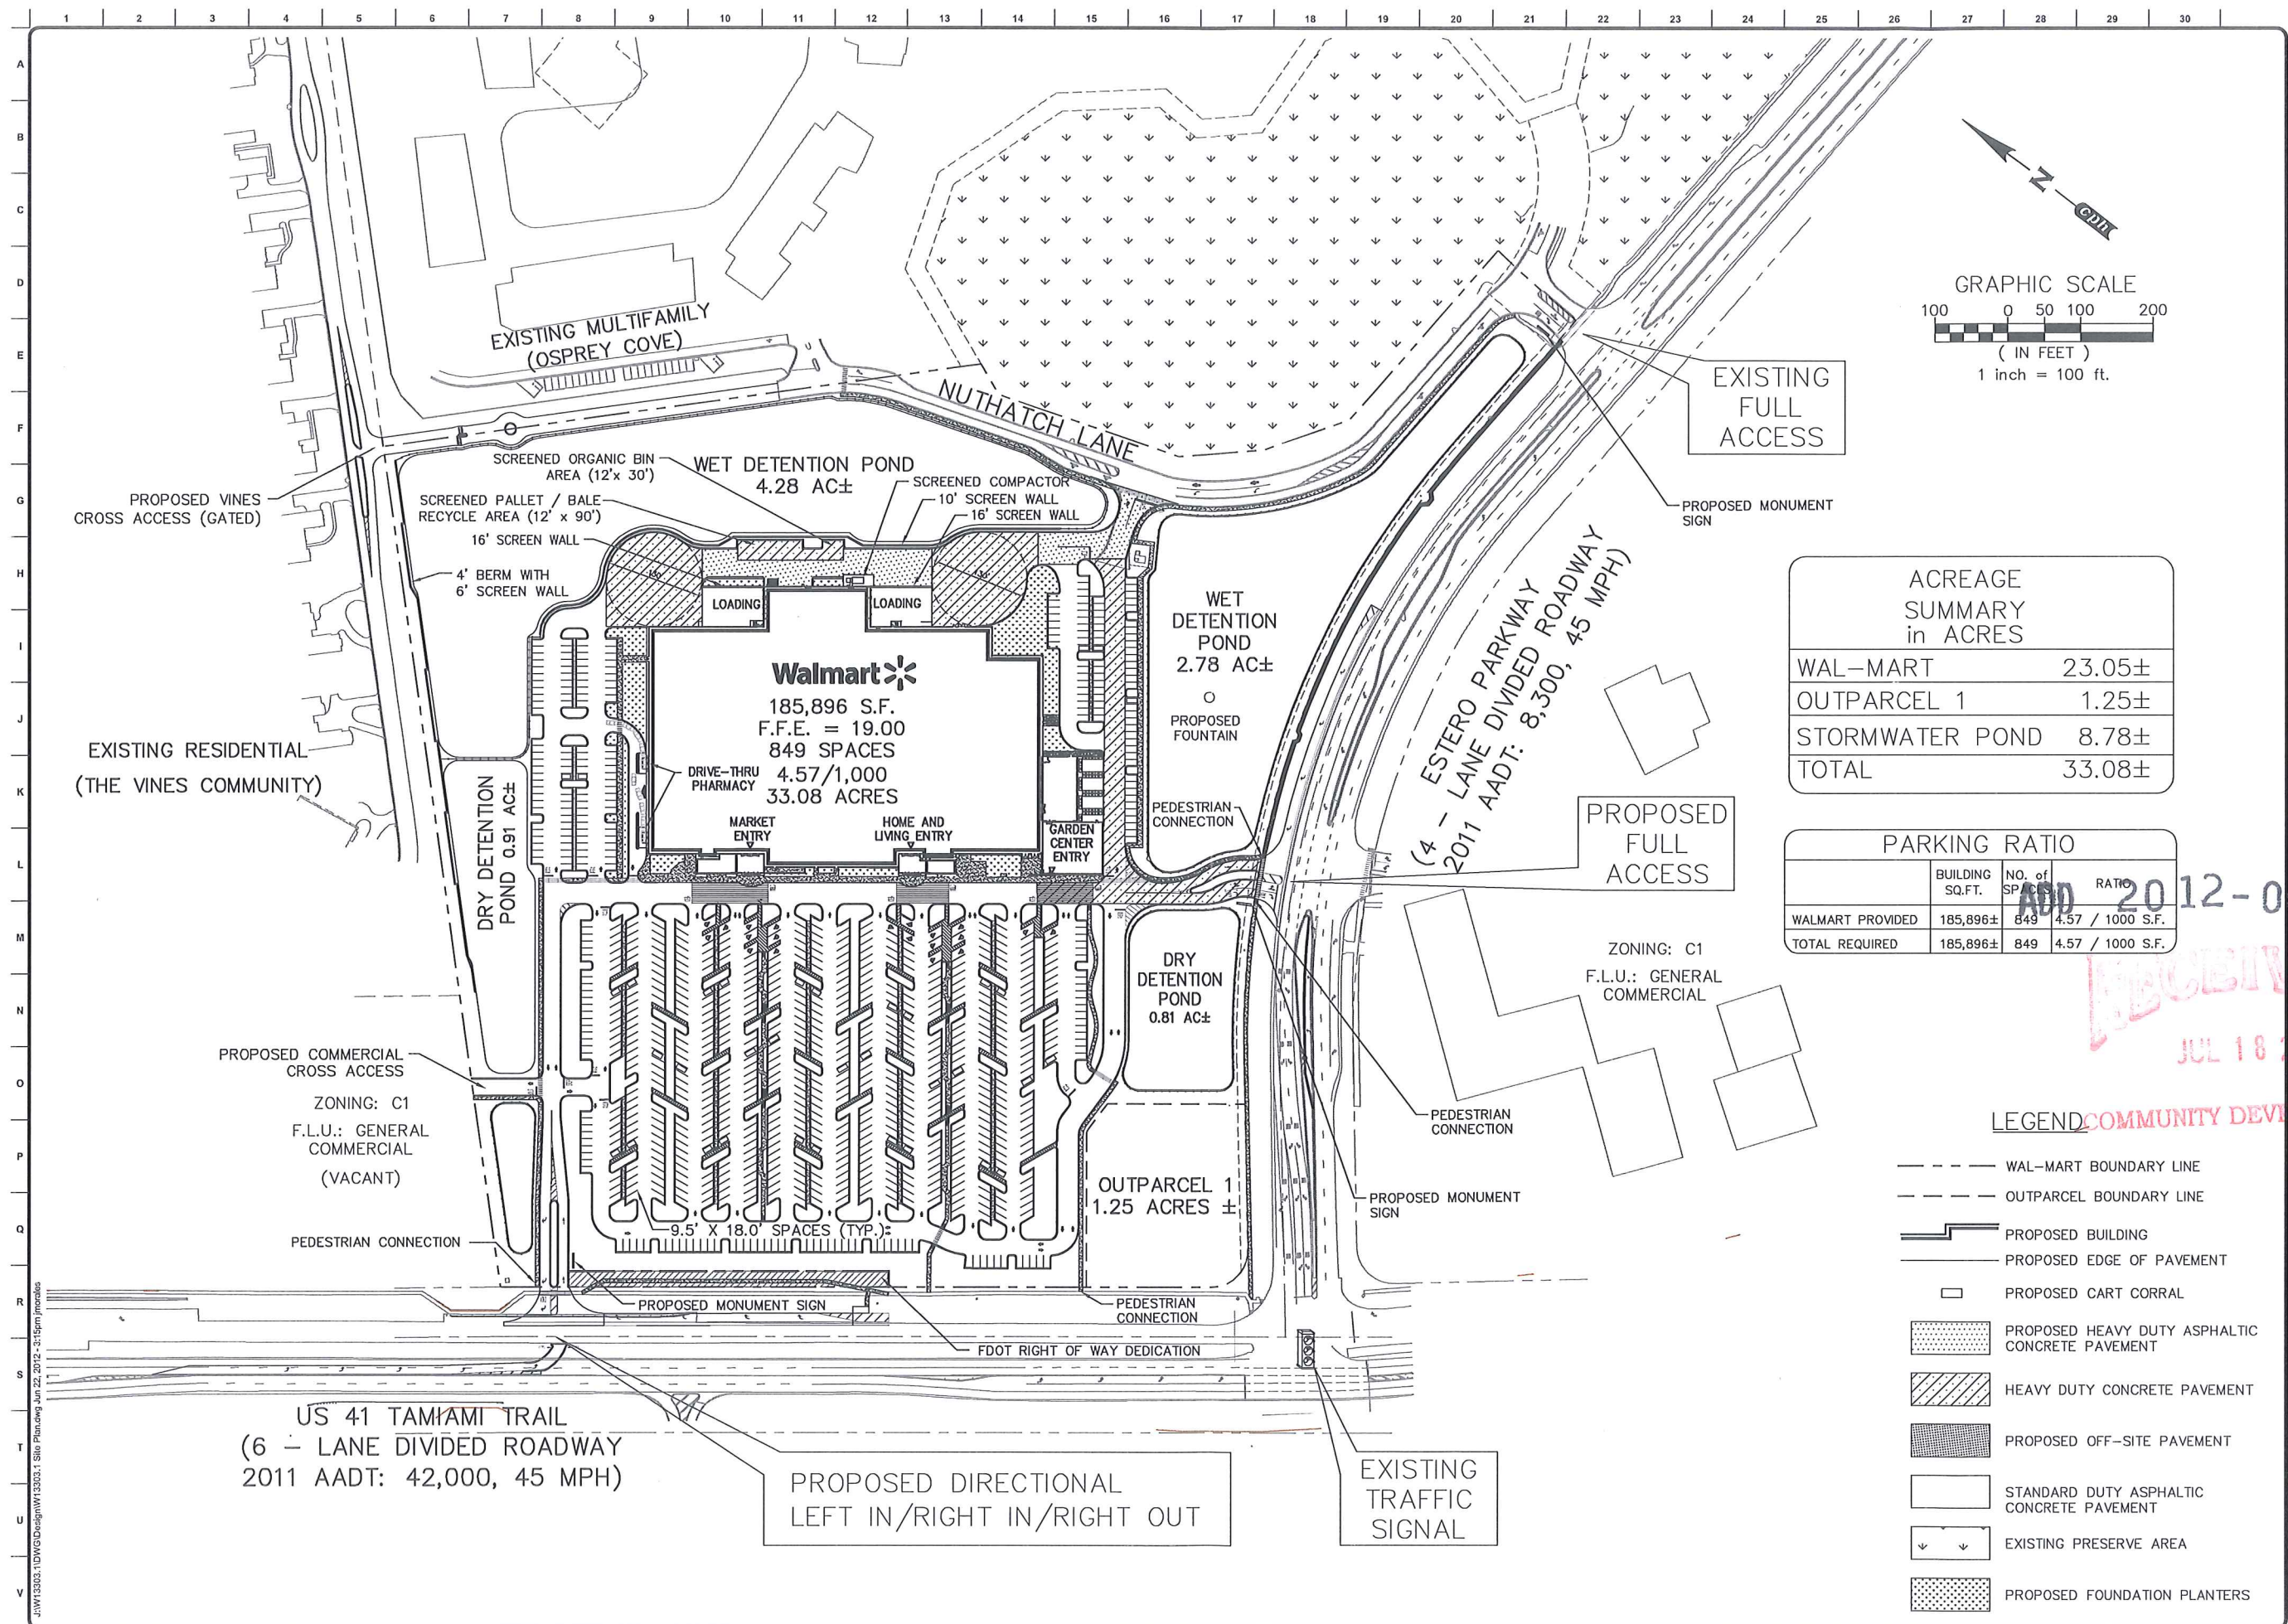

File: W13303.1 - 1000 ft. Ponding	No.	Date	Revision	By
W13303.1	△	04/16/12		
Job No.:	△			
Date:	△			
Scale:	△	1" = 100'		
Approved by:	△	JMS		
Checked by:	△	BC		
Drawn by:	△	JFM		
Designed by:	△	JMS		

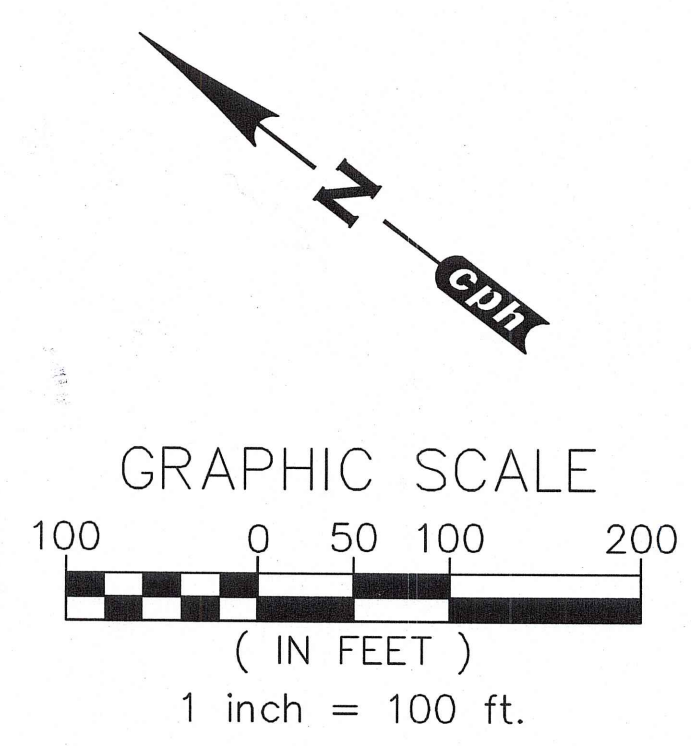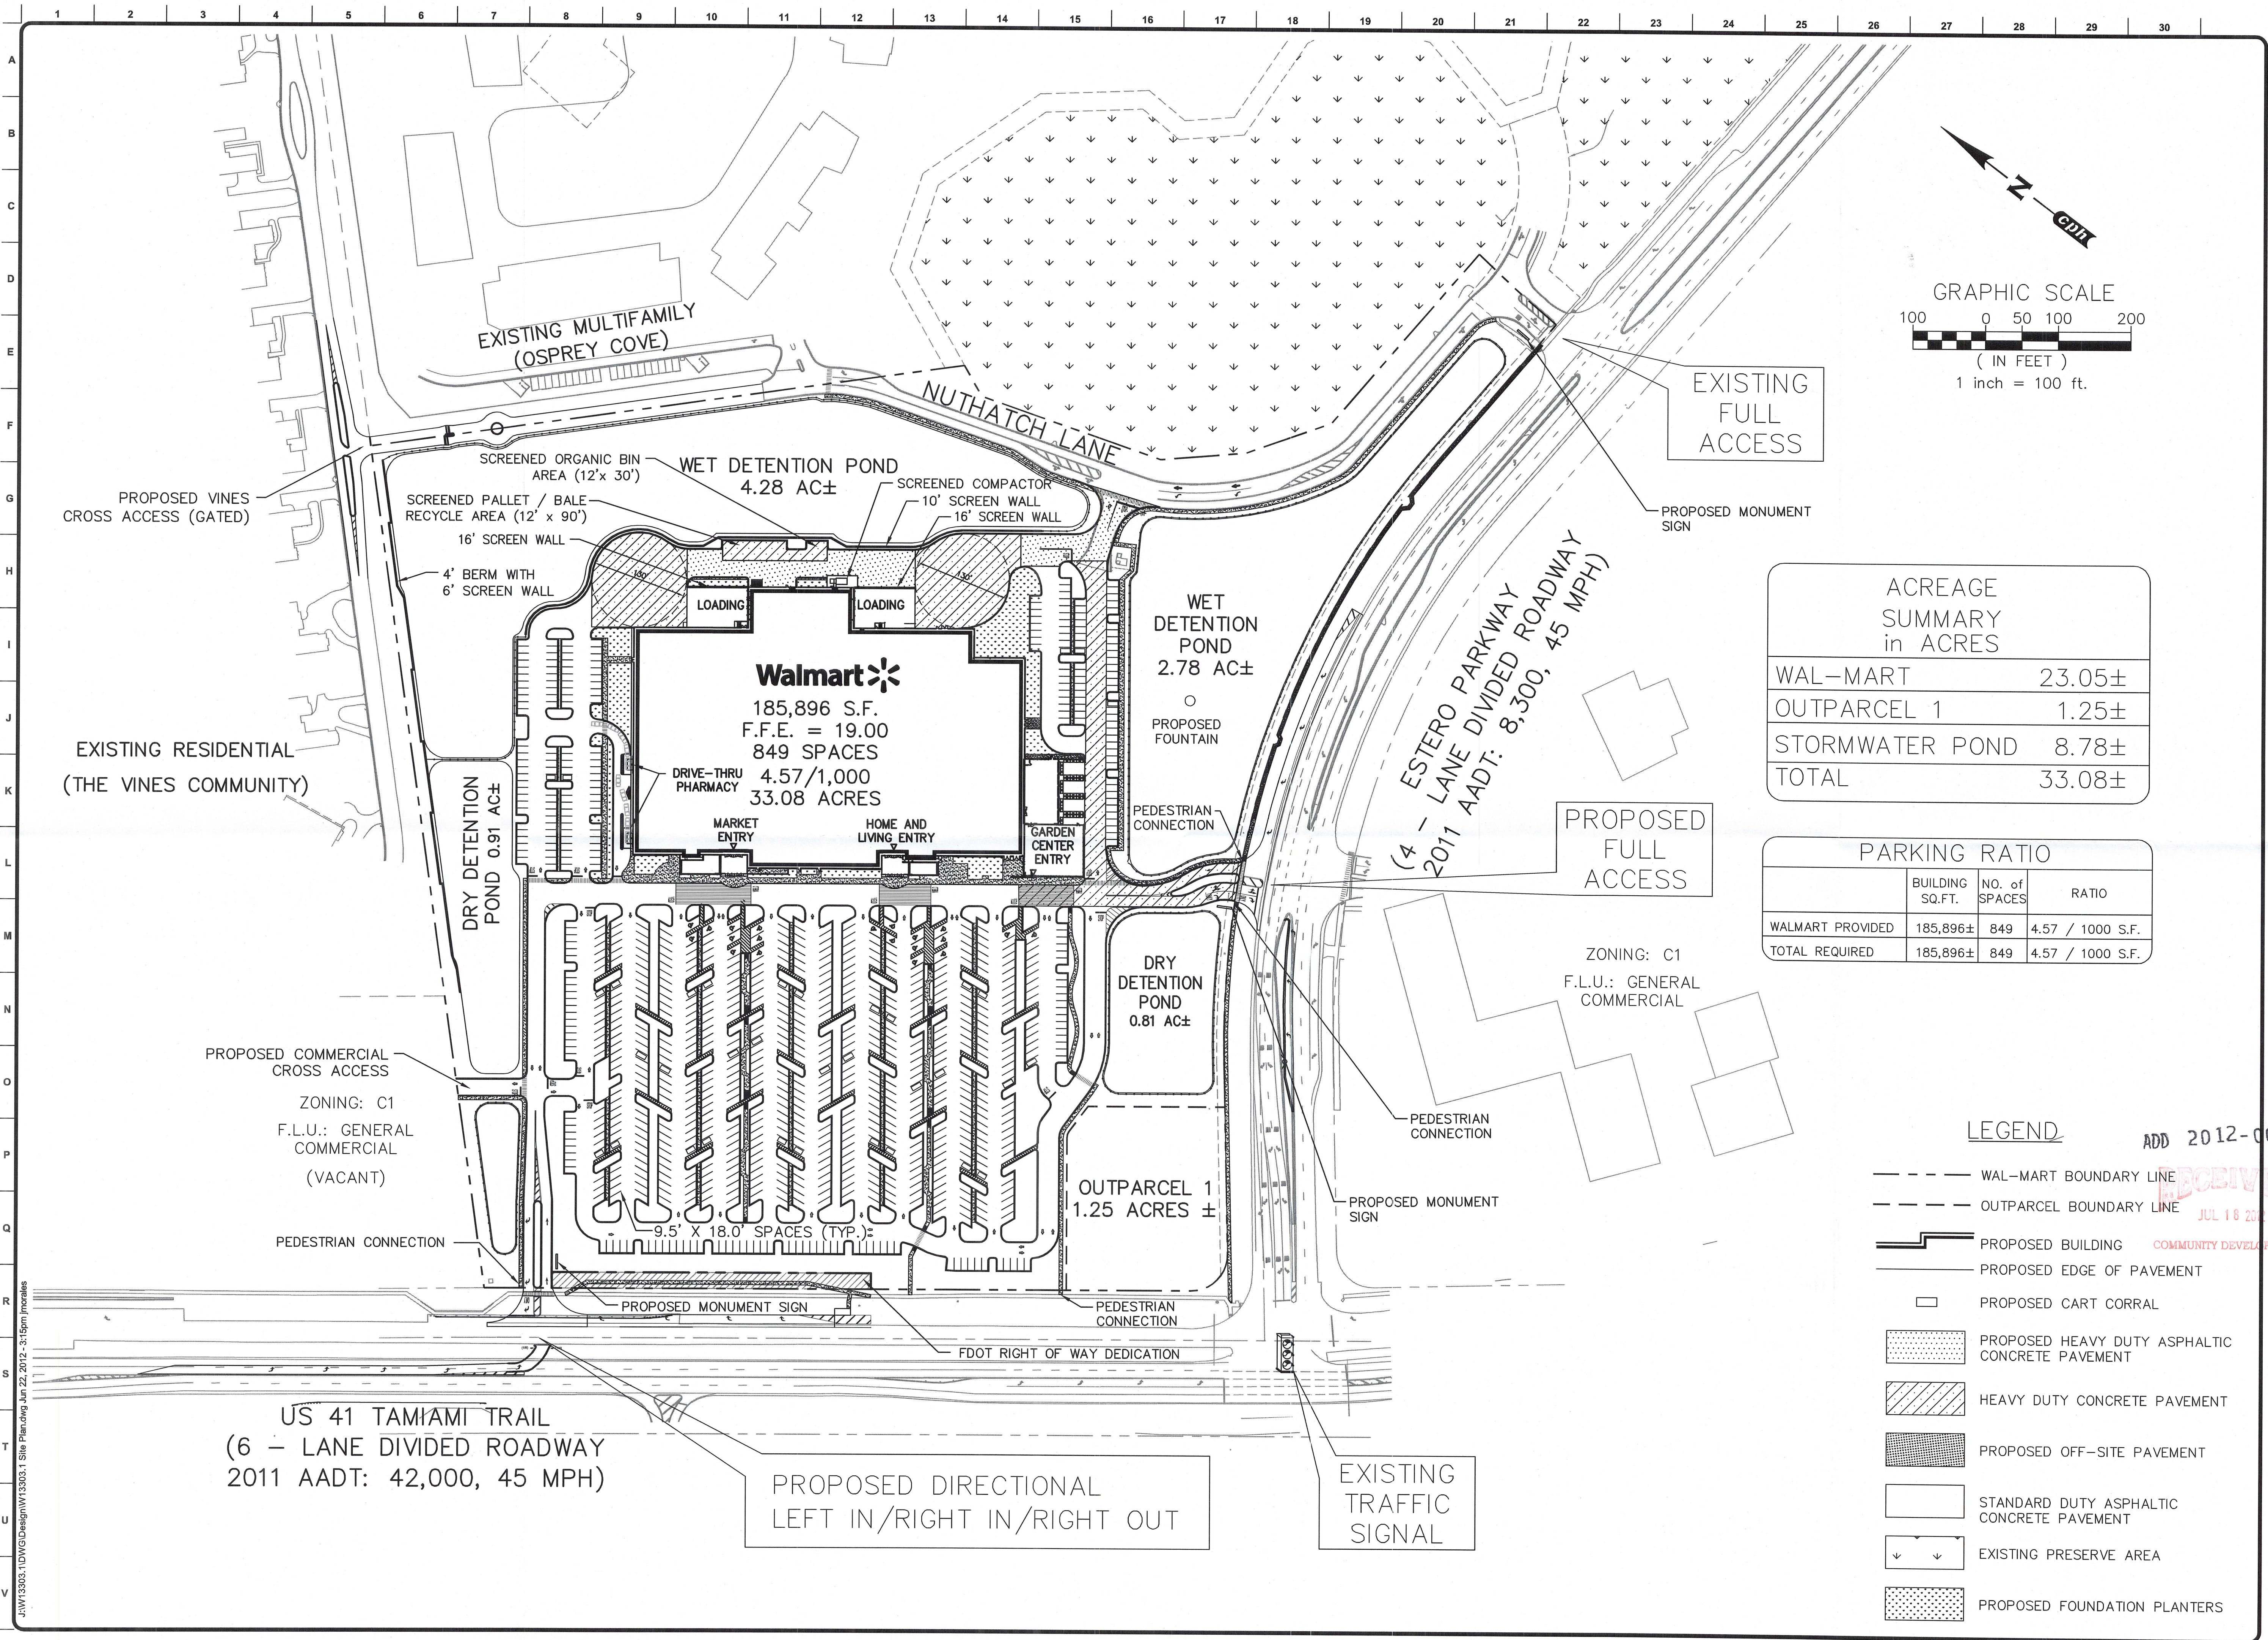

ACREAGE SUMMARY in ACRES	
WAL-MART	23.05±
OUTPARCEL 1	1.25±
STORMWATER POND	8.78±
TOTAL	33.08±

PARKING RATIO			
	BUILDING SQ.FT.	NO. of SPACES	RATIO
WALMART PROVIDED	185,896±	849	4.57 / 1000 S.F.
TOTAL REQUIRED	185,896±	849	4.57 / 1000 S.F.

- LEGEND
- WAL-MART BOUNDARY LINE
 - OUTPARCEL BOUNDARY LINE
 - PROPOSED BUILDING
 - PROPOSED EDGE OF PAVEMENT
 - PROPOSED CART CORRAL
 - ▨ PROPOSED HEAVY DUTY ASPHALTIC CONCRETE PAVEMENT
 - ▧ HEAVY DUTY CONCRETE PAVEMENT
 - ▩ PROPOSED OFF-SITE PAVEMENT
 - STANDARD DUTY ASPHALTIC CONCRETE PAVEMENT
 - ↓ ↓ EXISTING PRESERVE AREA
 - ▨ PROPOSED FOUNDATION PLANTERS

2216 Altamont Avenue
Fort Myers, Florida 33901
Phone 239 332 5499
Fax 239 332 2955

Engineers
Surveyors
Architects
Planners
Landscape Architects
Environmental Scientists
Construction Management
Traffic / Transportation

Eng. C.O.A. No. 3215
Survey L.B. No. 7143
Arch. Lic. No. AA2600926
Landscape Lic. No. LC0000298
© 2012

Design by:	JMS	Drawn by:	JFM	Checked by:	BC	Approved by:	JMS	Scale:	1" = 100'	Date:	04/16/12	Job No.:	WT3303.1	File:	WT3303.1 Site Plan.dwg
By:		Revision:		Date:		No.:									

SITE PLAN

STORE NO. # 5347-00,
LEE COUNTY, ESTERO, FLORIDA

Sheet No.

C-1