


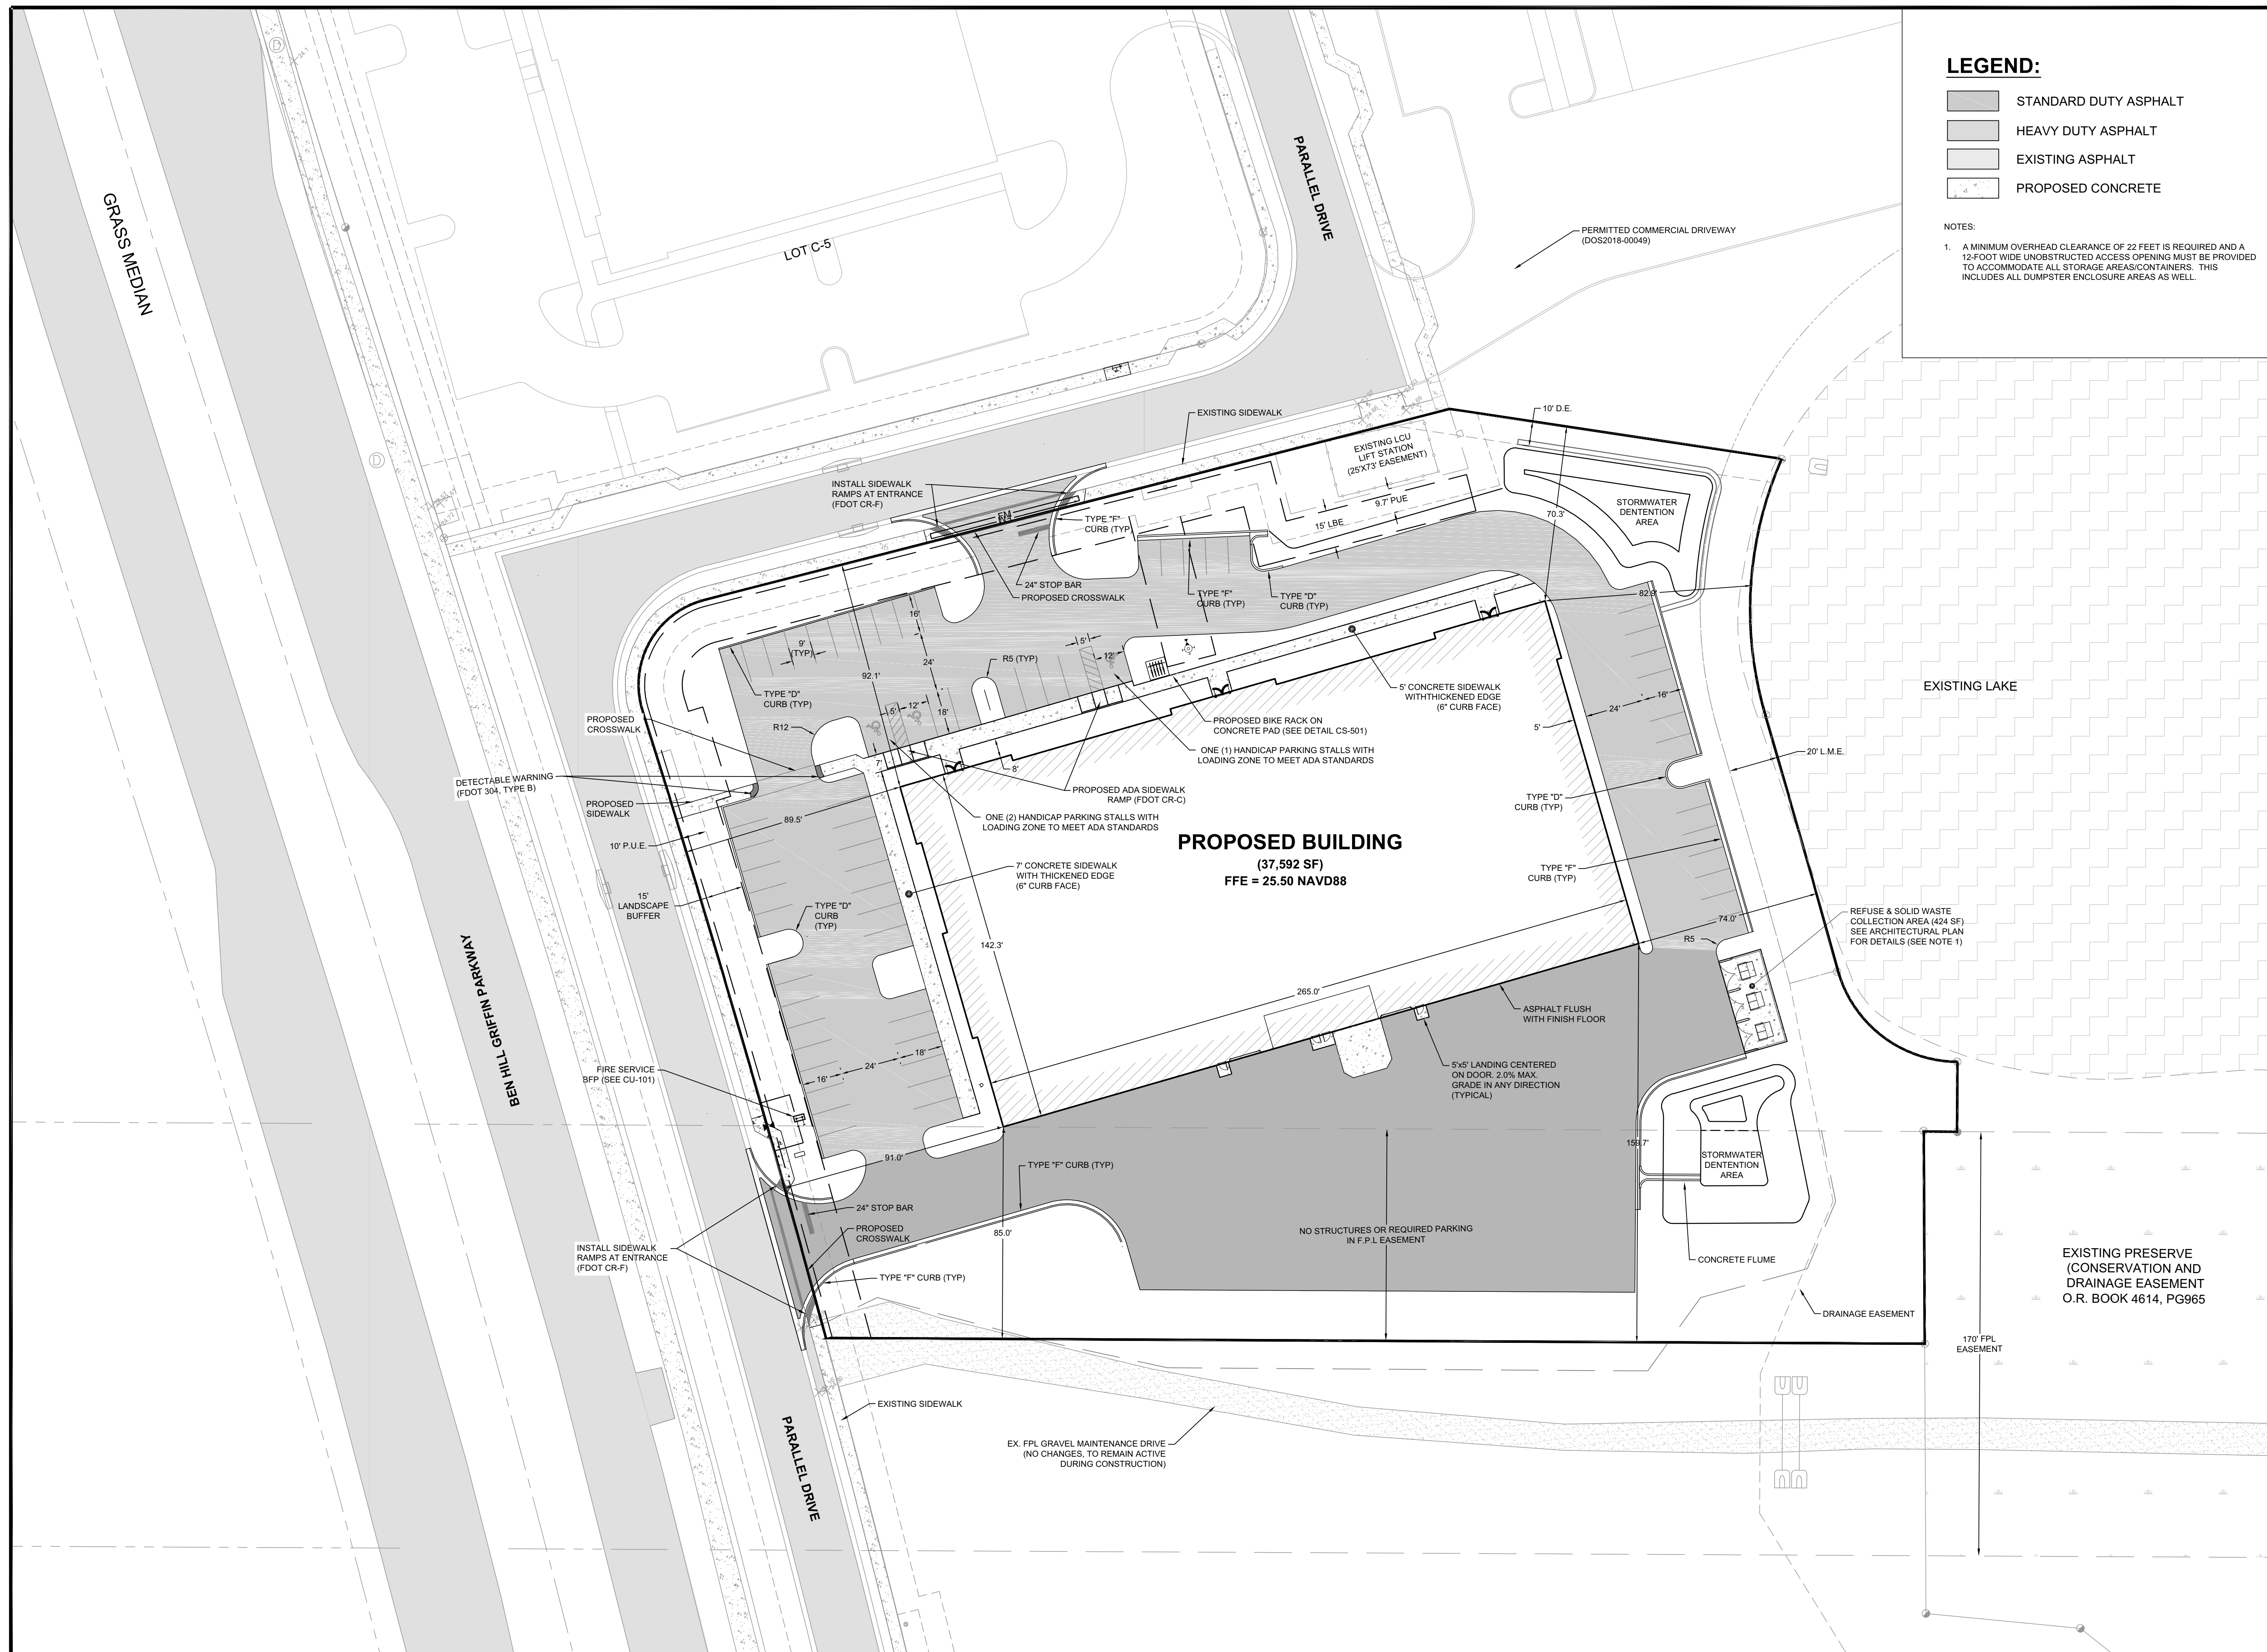

MERIDIAN AIRPORT
PARK SITE D

16251 PARALLEL DR
FORT MYERS, FL 33913



MORRIS
DEPEW

ENGINEERS • PLANNERS • SURVEYORS
LANDSCAPE ARCHITECTS

FL CA NO. 6532 / FL CERT NO. LB6891 / LC26000330

Fort Myers
914 Cleveland Avenue
Fort Myers, Florida 33901
(239) 337-3993
Fax: (239) 337-3994
Toll free: 866-337-7341

Tallahassee
113 South Monroe Street
1st Floor
Tallahassee, Florida 323
Toll free: 866-337-7341

Destin
97 Highway 98
Unit 201
Beach, Florida 32459
ee: 866-337-7341

Digitally signed by Jack R. Morris
 DN: c=US, st=Florida,
 | =Fort Myers, o=Morris
 Deprecates Inc, cn=Jack R. Morris,
 email=morris@m-da.com
 Date: 2022.02.15 15:07:42
 -05'00'

JACK R. MORRIS
FL PE# 83867

DRAWING IS NOT VALID WITHOUT AN ORIGINAL SEAL
AND SIGNATURE BY THE ENGINEER OF RECORD


[illegible]

PROJECT MANAGER:	JRM
DRAWING BY:	VDL, SCB
JURISDICTION:	LEE COUNTY
DATE:	2/14/2022

SHEET TITLE:

SITE PLAN

SHEET NUMBER: CS-101

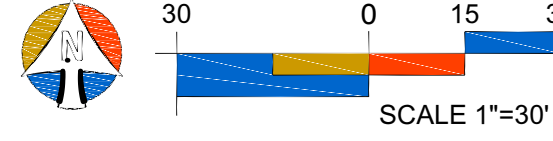

JOB/FILE NUMBER: 21090-01