


INTERSTATE 75

TO HEAVILY LANDSCAPED BERM ALONG INTERSTATE

CORNSCREW ROAD

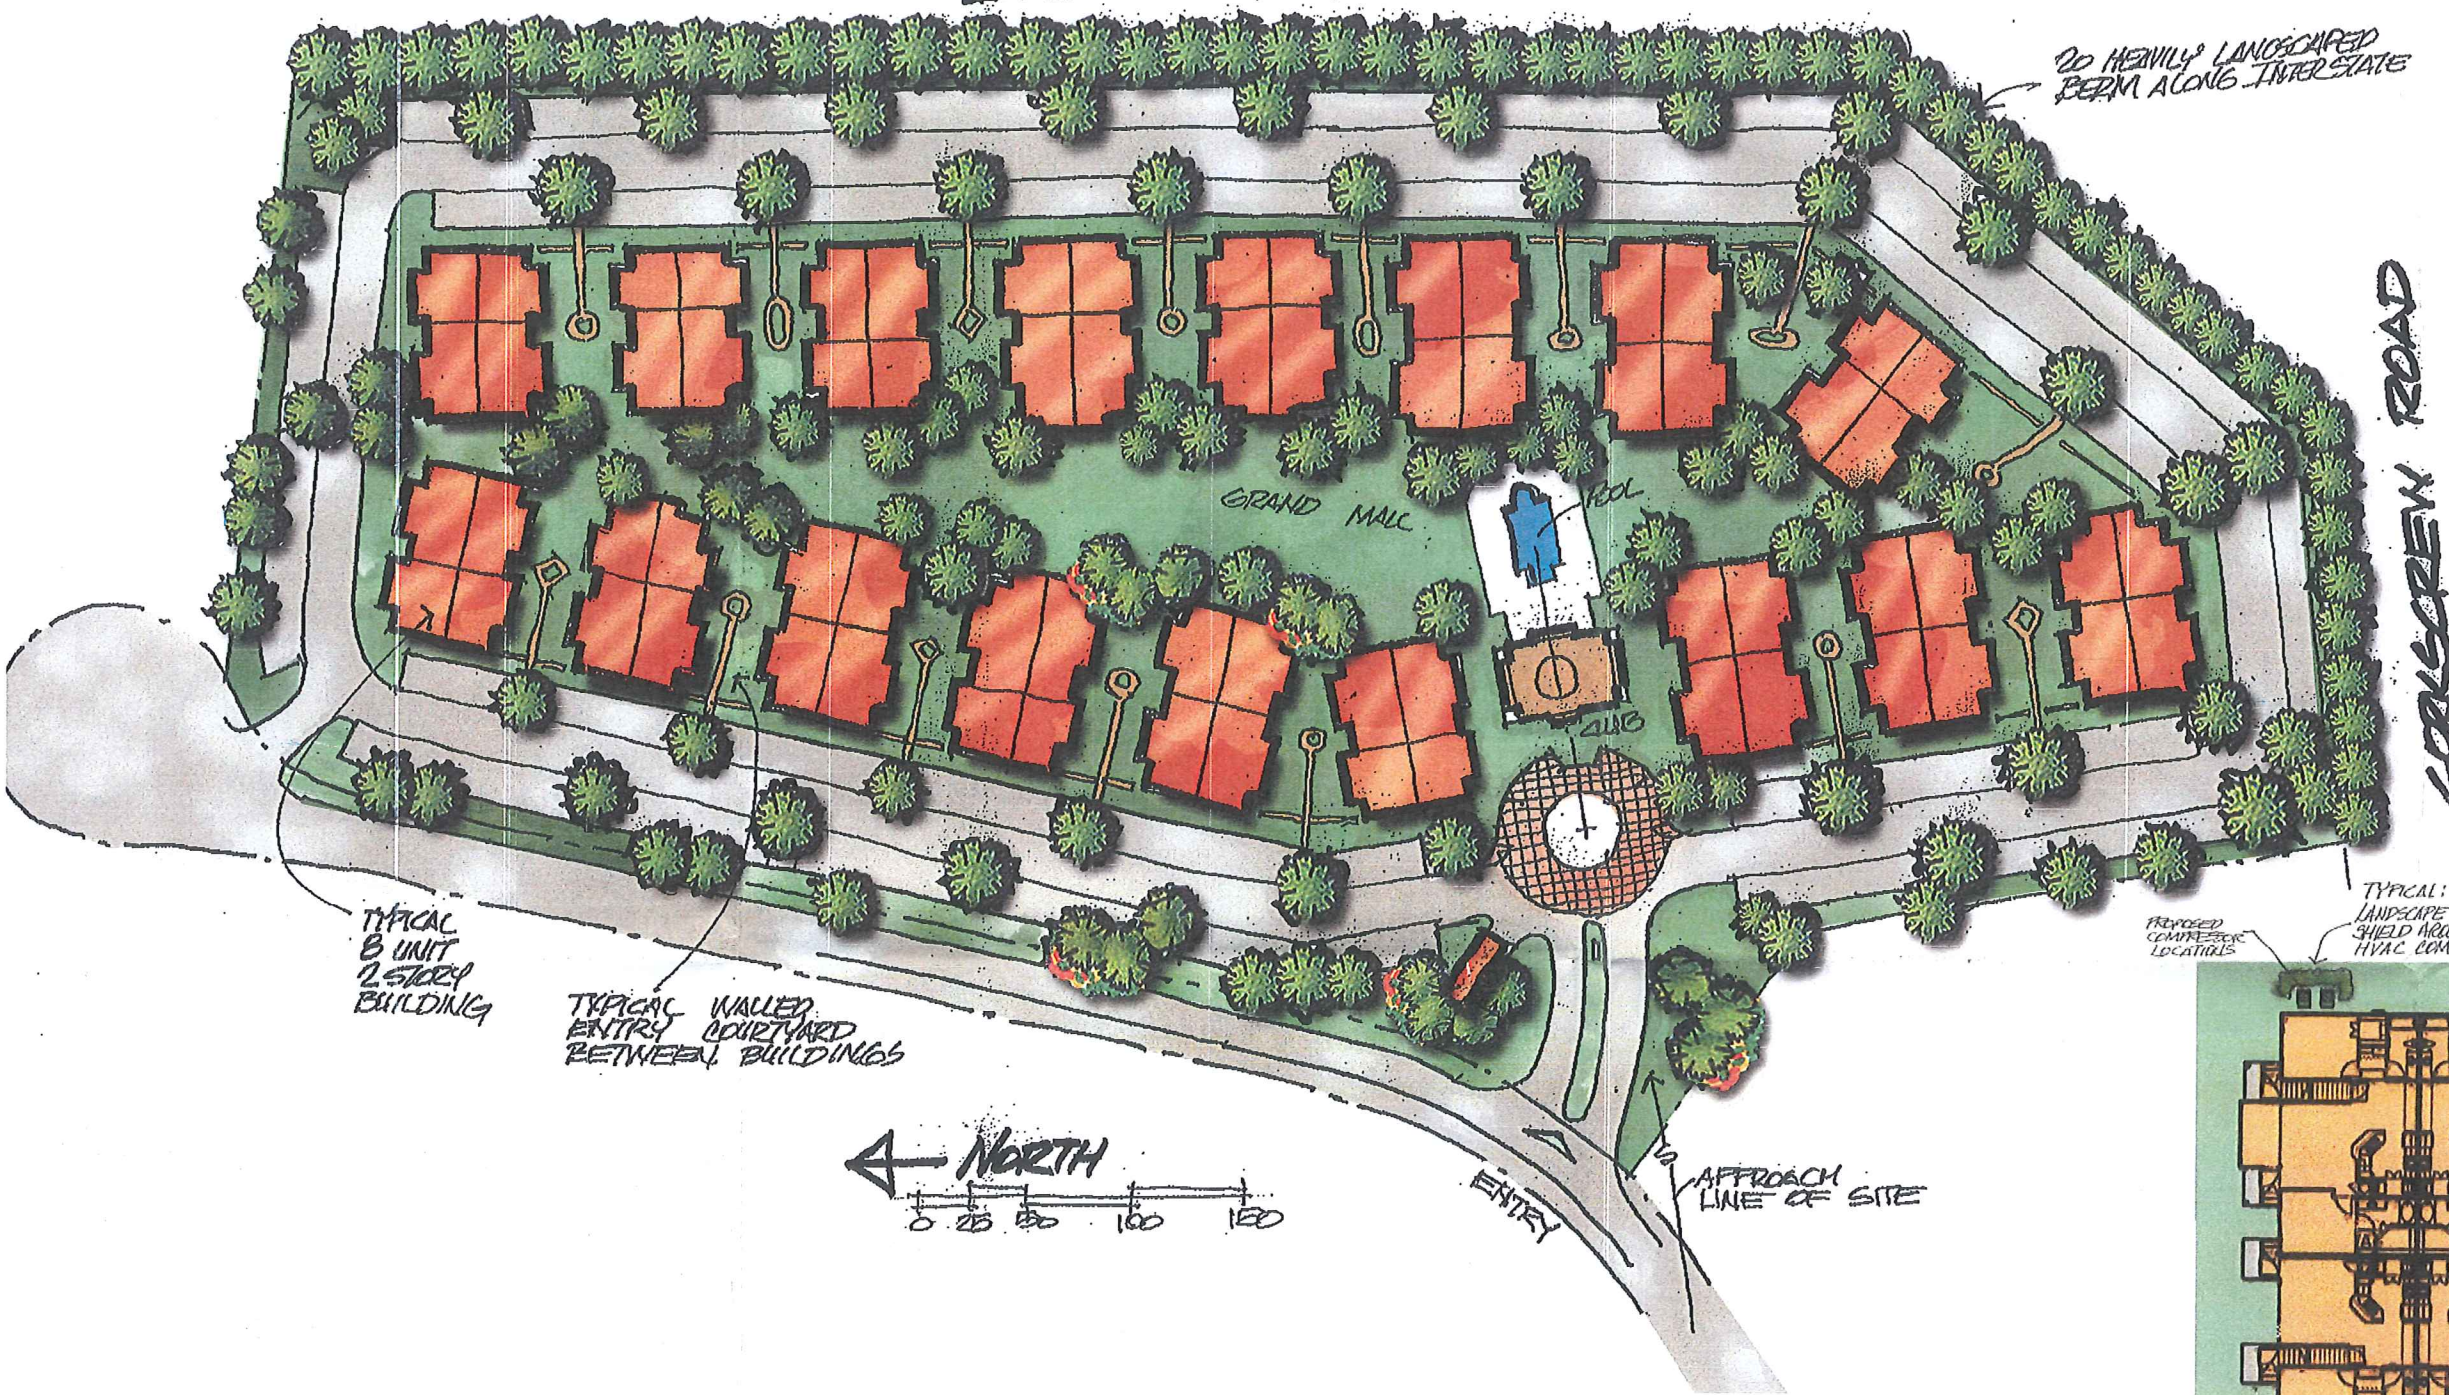


TYPICAL 8 UNIT 2-STORY BUILDING

TYPICAL WALLED ENTRY COURTYARD BETWEEN BUILDINGS



ENTRY APPROACH LINE OF SITE

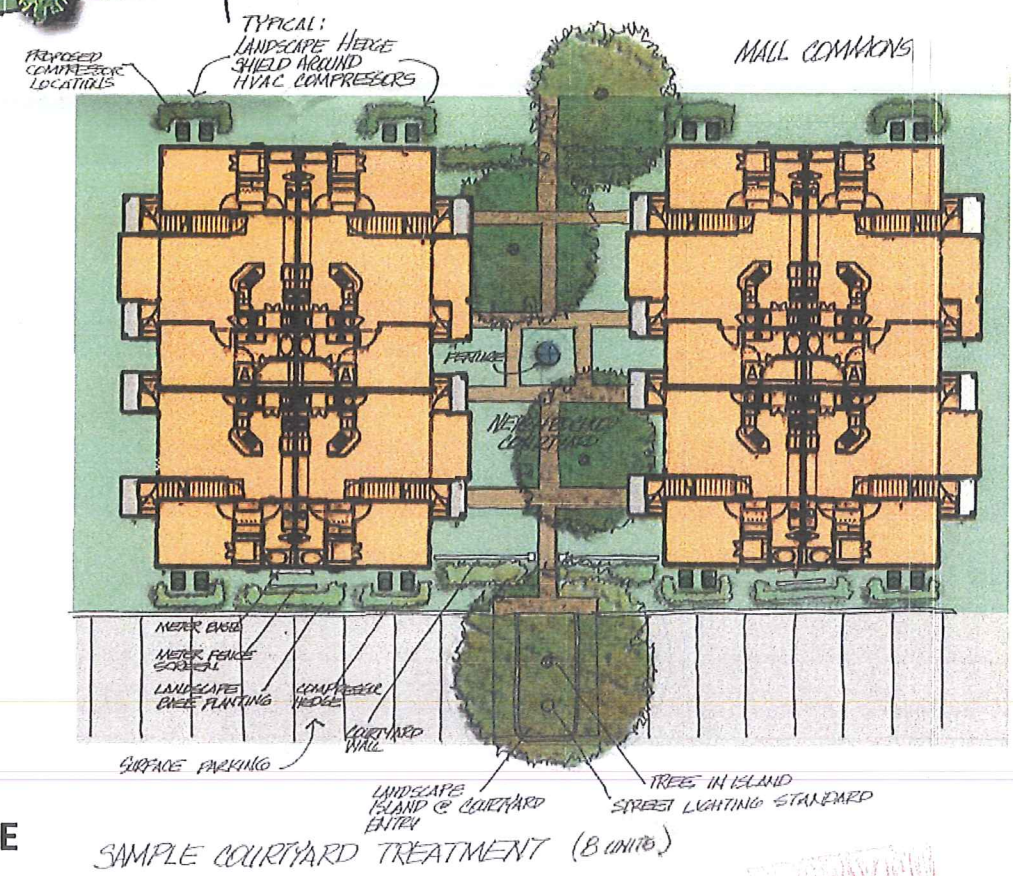

CONCEPTUAL PLAN - SUBJECT TO CHANGE

ESTERO PROJECT Job# 5206

SITE PLAN & COURTYARD Estero, Florida

REVISED DEC 23 2013 COMMUNITY DEVELOPMENT

REZ 2013-00016