

ZONING DIVISION  
LEE COUNTY  
PLANNED DEVELOPMENT SUFFICIENCY REVIEW  
TRANSMITTAL SHEET

TO: Distribution  
John Fredyma, Asst County Attorney  
Susie Derheimer, Environmental Sciences  
Pam Houck, Zoning Director

FROM: Mikki J Rozdolski

DATE: 09/11/2014

**\* REVIEWERS - remember permit plan checklists should now be used.**

PROJECT NAME: BERMUDA LAKES RV RESORT RVPD

CASE #: DCI2014-00010

INFORMATION SUMMARY:

**RESUBMITTAL**

☐ To update your file  
☒ Review and forward sufficiency  
questions or make finding of  
sufficiency

**RESPONSE REQUIRED BY: 09/25/2014**

Additional Comments:

(DCI) Lee County LDC Section 34-373(d)(1).

**Sufficiency and Completeness**

No hearing will be scheduled for an application for a Planned Development until the application has been found sufficient. All applications for Planned Developments will be deemed sufficient unless a letter advising the applicant of any insufficiencies has been mailed within fifteen (15) working days of submittal of the application. All amended applications will be deemed sufficient unless a subsequent letter advising the applicant of any insufficiencies has been mailed within fifteen (15) working days of the date of the resubmittal. The contents of insufficiency letters will be limited to brief explanations of the manner in which insufficient applications do not comply with the formal requirements in Section 34-373.

cc: DCI planner/working file  
DCI Zone File

Distributed by: Jamie Princing

Date: 09/12/2014



Professional Engineers, Planners & Land Surveyors

LETTER OF TRANSMITTAL

DATE: September 11, 2014

TO: Mikki Rozdolski  
Lee County Development Services  
1500 Monroe Street  
Fort Myers, FL 33901

PHONE: (239) 533-8585  
FAX:

REFERENCE Bermuda Lakes **DCI 2014-00010** JOB NO. 2062NT

COPIES	DESCRIPTION
4	Revised Hydrology Exhibit

REASON:

- ☐ Your Comments  
☒ Your Approval  
☐ Your Information  
☒ As Per Your Request  
☐ Your Review

VIA:

- ☐ Fax: \_\_\_\_\_ Pages Total  
☐ Regular Mail  
☒ Courier  
☐ Overnight Express  
☐ Pick-up

REMARKS:

Samuel W. Marshall, P.E., LEED AP  
Vice President  
Email: [smarshall@bankseng.com](mailto:smarshall@bankseng.com)

CC: \_\_\_\_\_

SERVING THE STATE OF FLORIDA

DCI 2014-00010



**RECEIVED**  
SEP 11 2014

**COMMUNITY DEVELOPMENT**

10511 Six Mile Cypress Parkway, Suite 101, Ft. Myers, FL • (239) 939-5490 • Fax (239) 939-2523

[www.bankseng.com](http://www.bankseng.com)



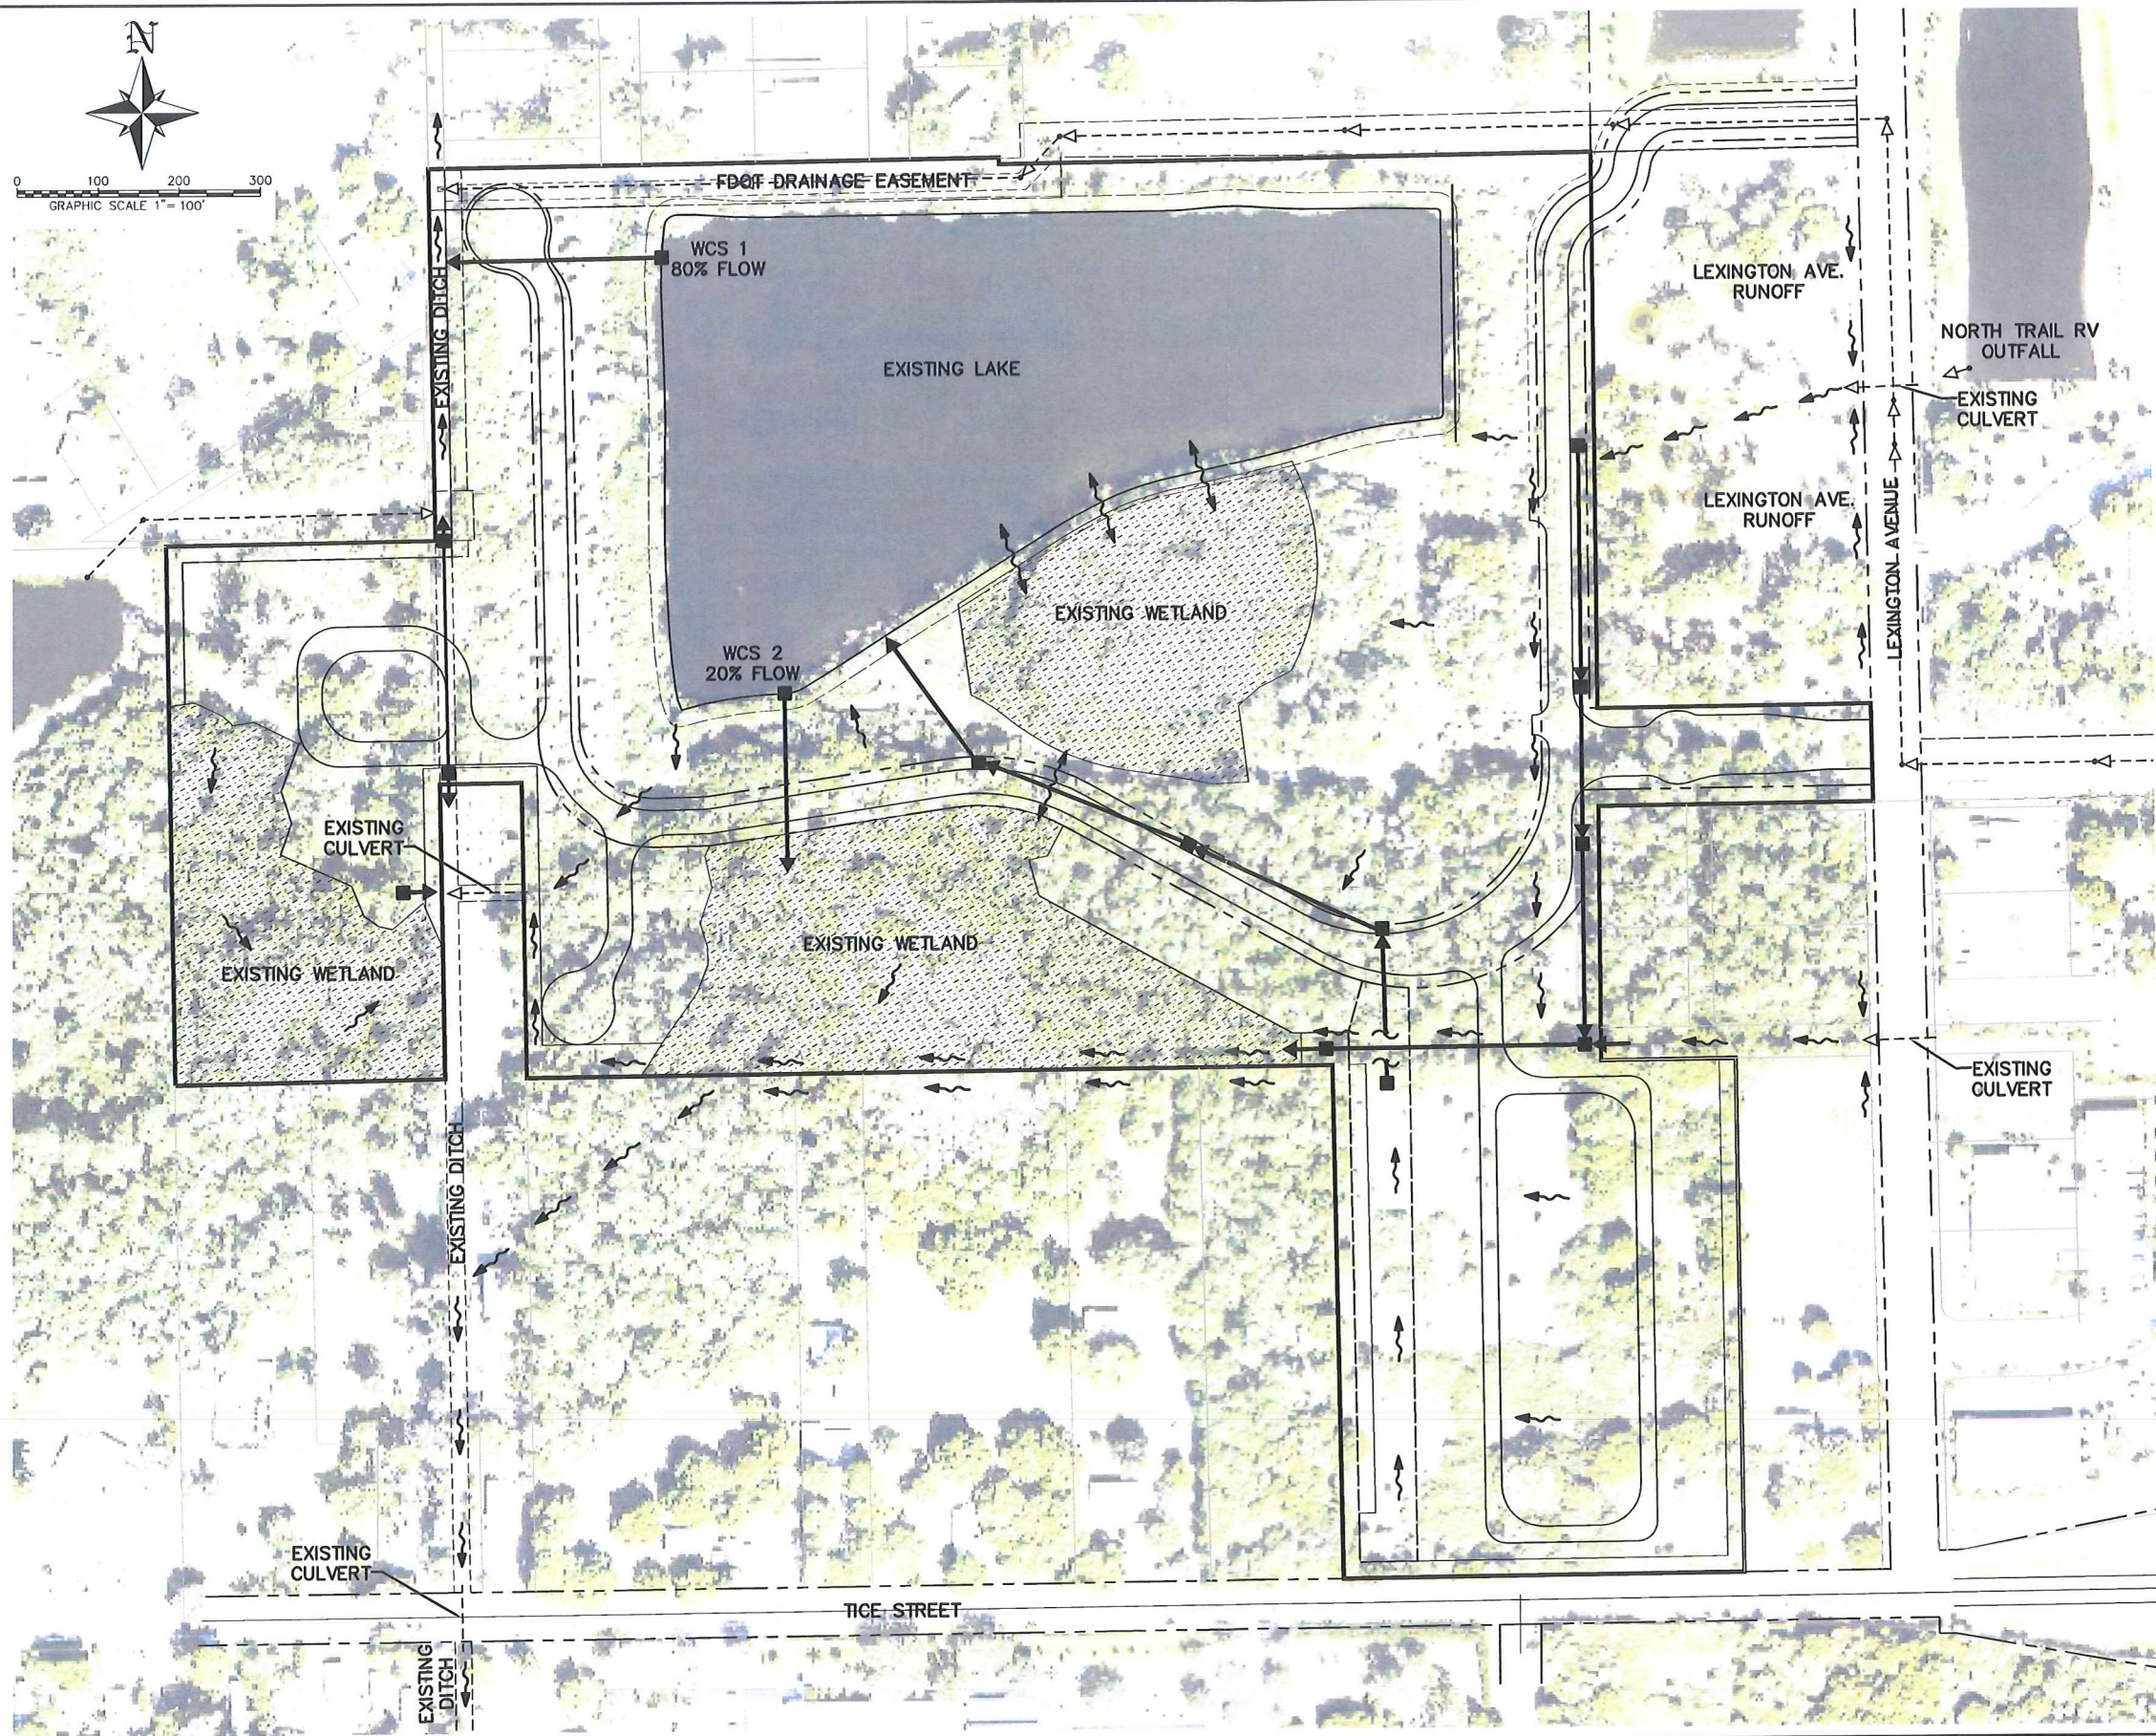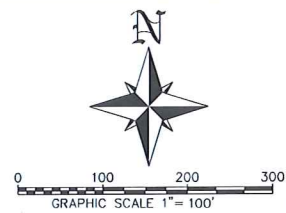

- LEGEND
- EXISTING FLOW DIRECTION
  - EXISTING DRAINAGE STRUCTURE AND PIPE
  - PROPOSED DRAINAGE STRUCTURE AND PIPE TO PRESERVE EXISTING FLOW PATTERNS

DCI 2014-00010

RECEIVED

SEP 11 2014

COMMUNITY DEVELOPMENT

NO.	DATE	REVISION DESCRIPTION	BY



**BANKS ENGINEERING**  
Professional Engineers, Planners, & Land Surveyors  
Serving The State Of Florida

10511 SIX MILE CYPRESS PARKWAY  
FORT MYERS, FLORIDA 33965  
PHONE: (239) 939-5490 FAX: (239) 939-2523  
ENGINEERING LICENSE # EB 6469  
SURVEY LICENSE # LB 6650  
WWW.BANKSENG.COM

SAMUEL W. MARSHALL, P.E.  
#48881

HYDROLOGY EXHIBIT									
THE BURMUDA LAKES RV RESORT PLANNED DEVELOPMENT									
LEE COUNTY, FLORIDA									
DATE	PROJECT	DRAWING	DESIGN	DRAWN	CHECKED	SCALE	SHEET		
9/9/2014	2062NT	HYDRO		EMH		1"=100'	1		