


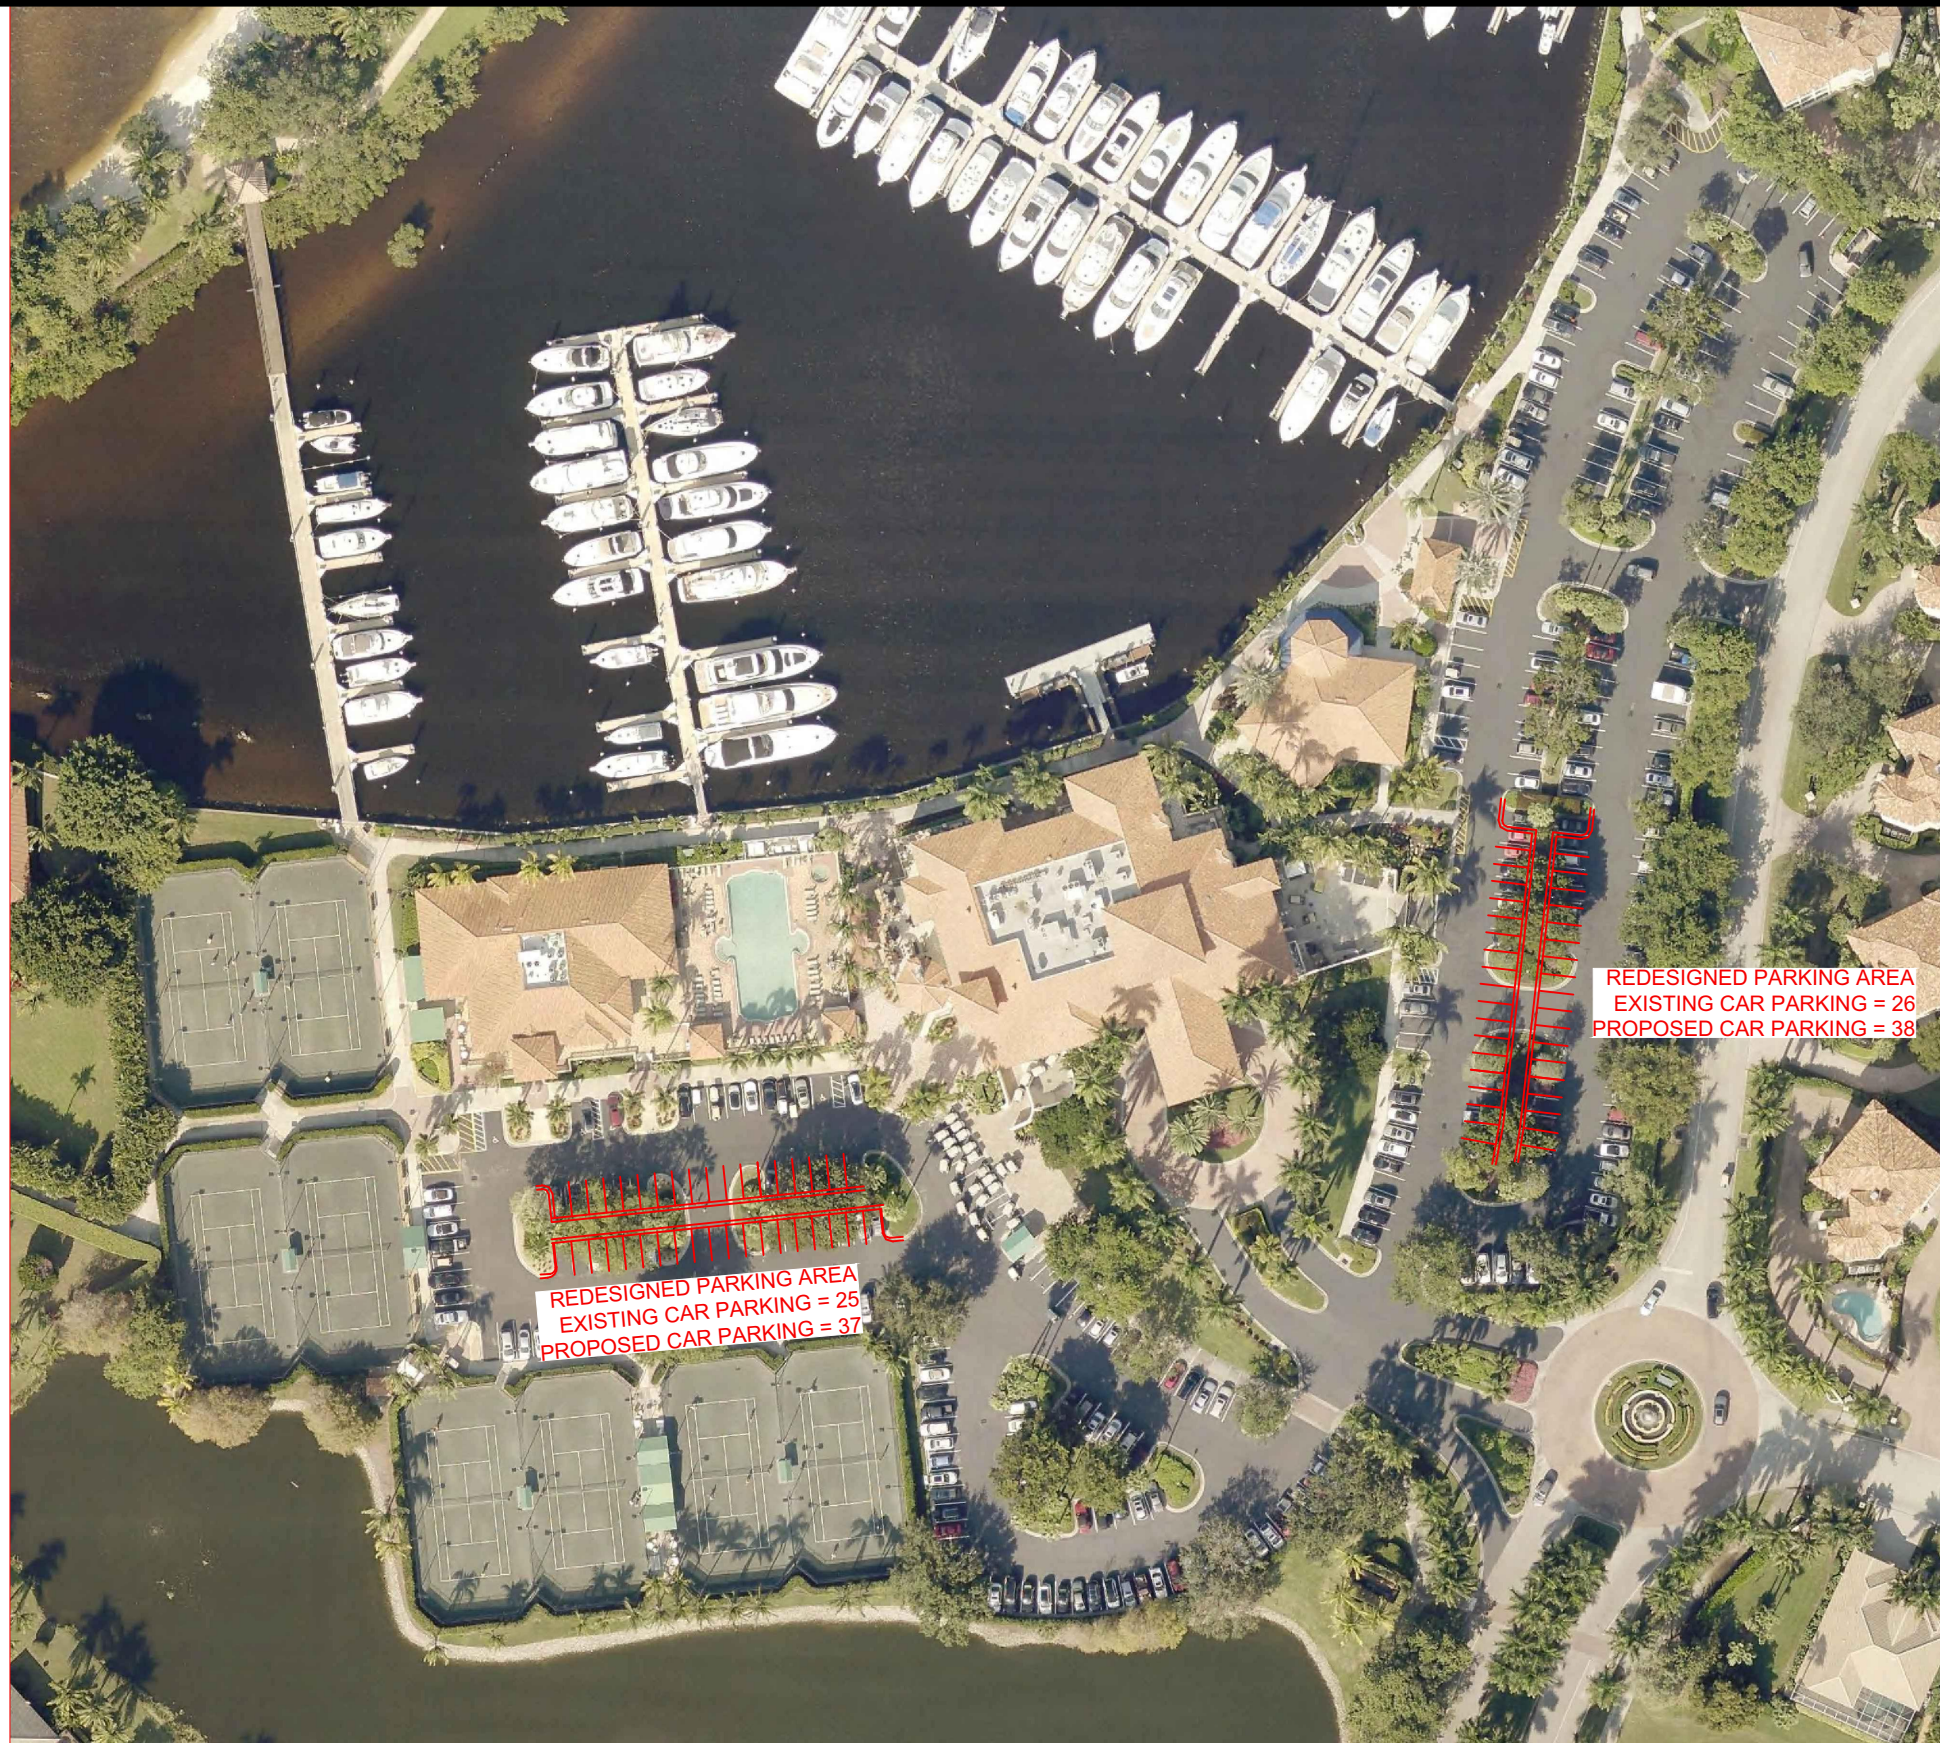

EXISTING PARKING
322 CAR SPACES
15 GOLF CART SPACES

PROPOSED PARKING
322 EXISTING CAR SPACES
24 PROPOSED ADDITIONAL CAR SPACES
346 TOTAL CAR SPACES & 15 GOLF CART SPACES