


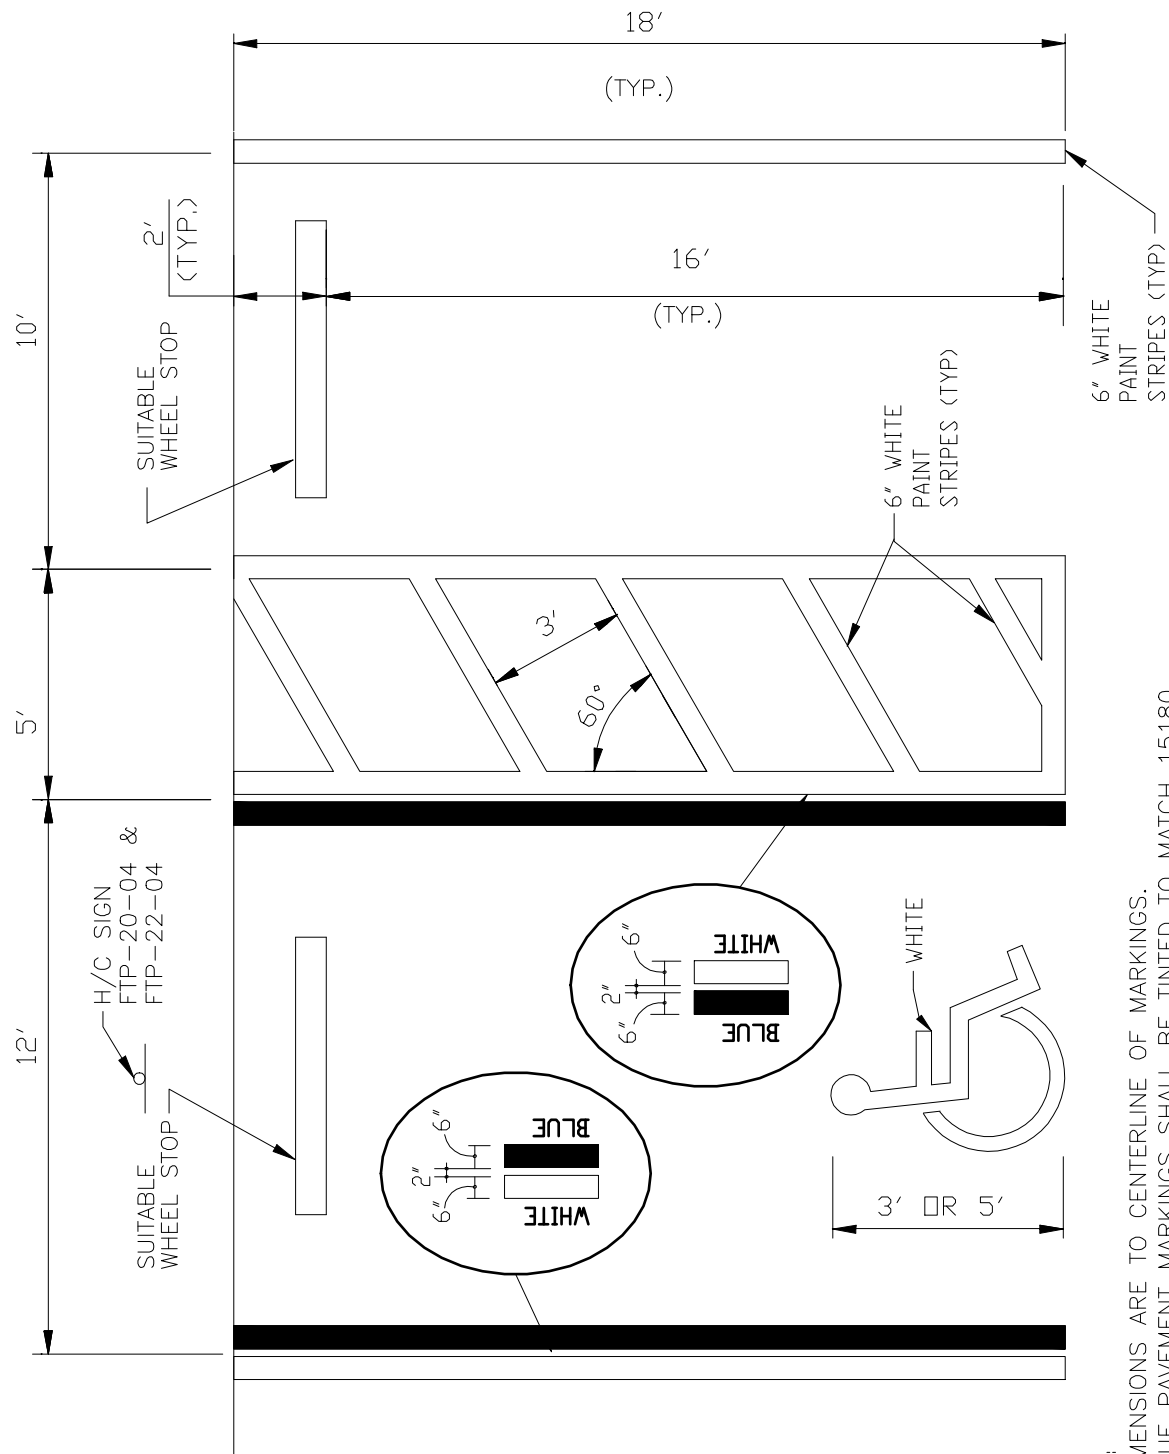

NOTES

1. DIMENSIONS ARE TO CENTERLINE OF MARKINGS.
2. BLUE PAVEMENT MARKINGS SHALL BE TINTED TO MATCH 15180 OF FEDERAL STANDARDS 595a.
3. THE FTP-22-04 PANEL SHALL BE MOUNTED BELOW THE FTP-20-04 SIGN.