
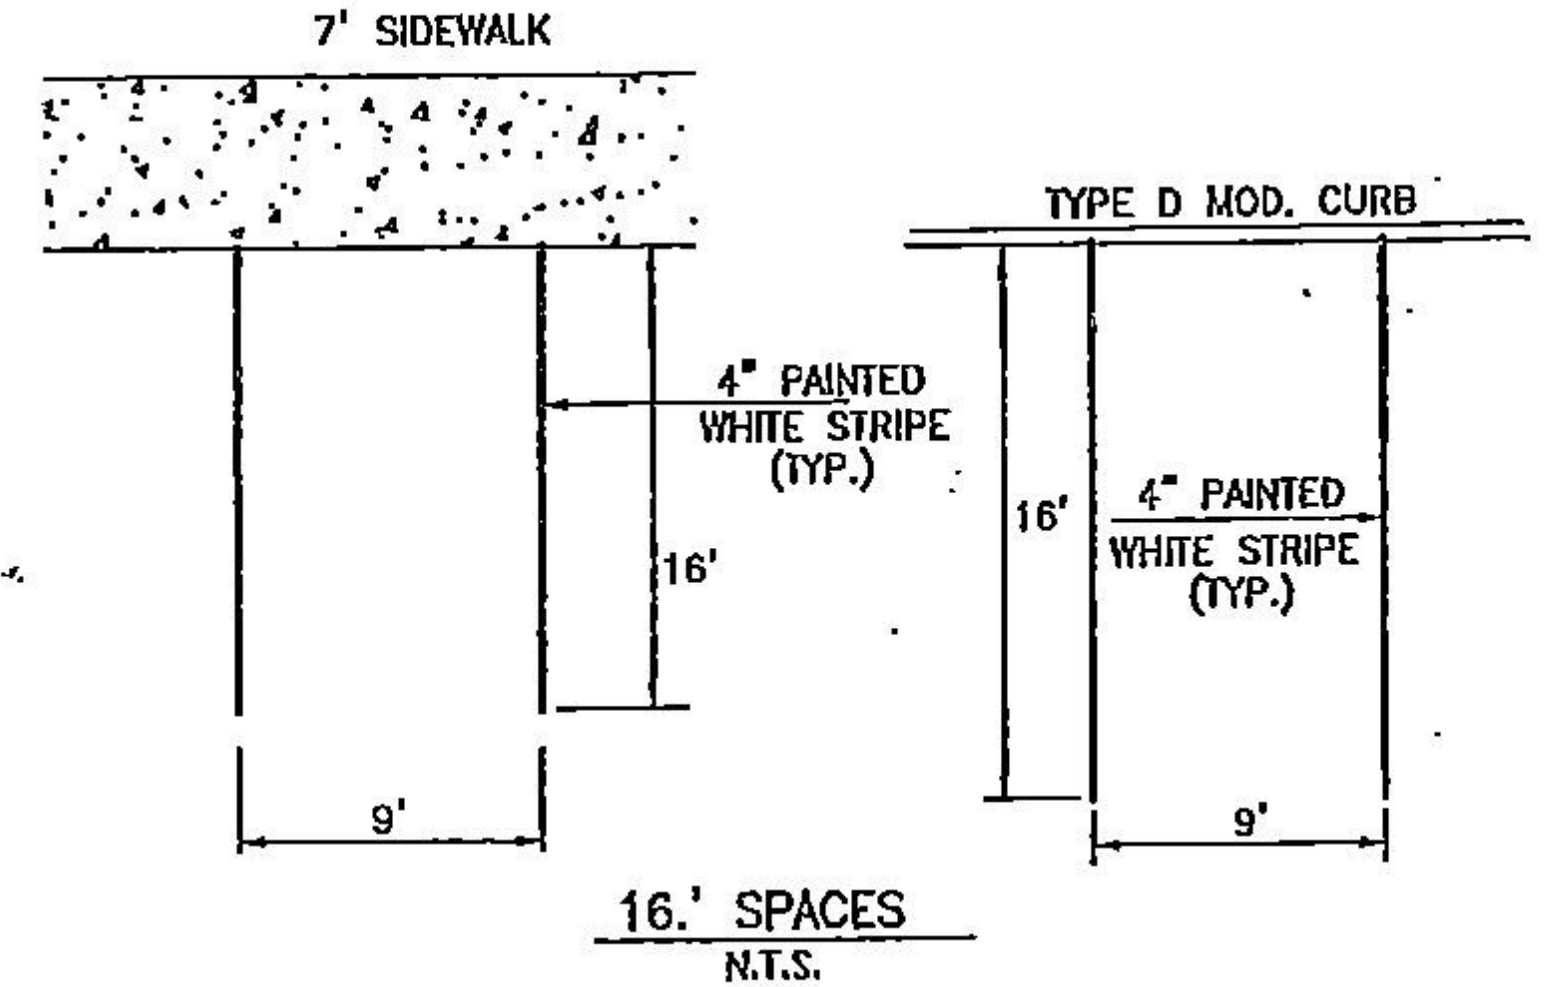
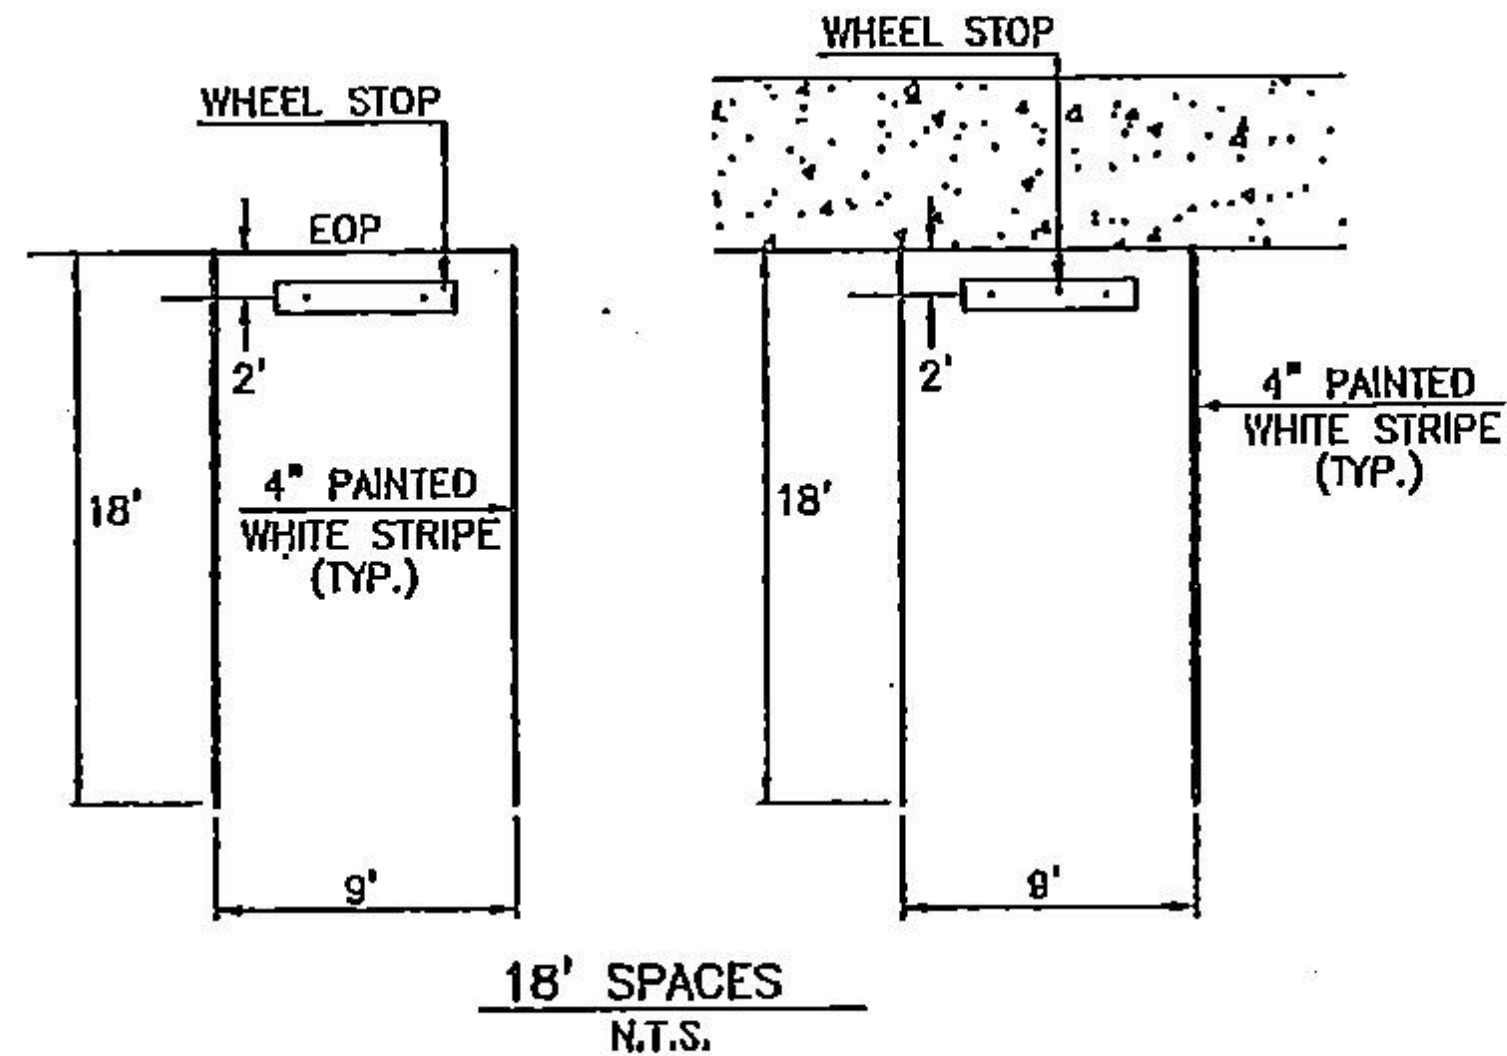


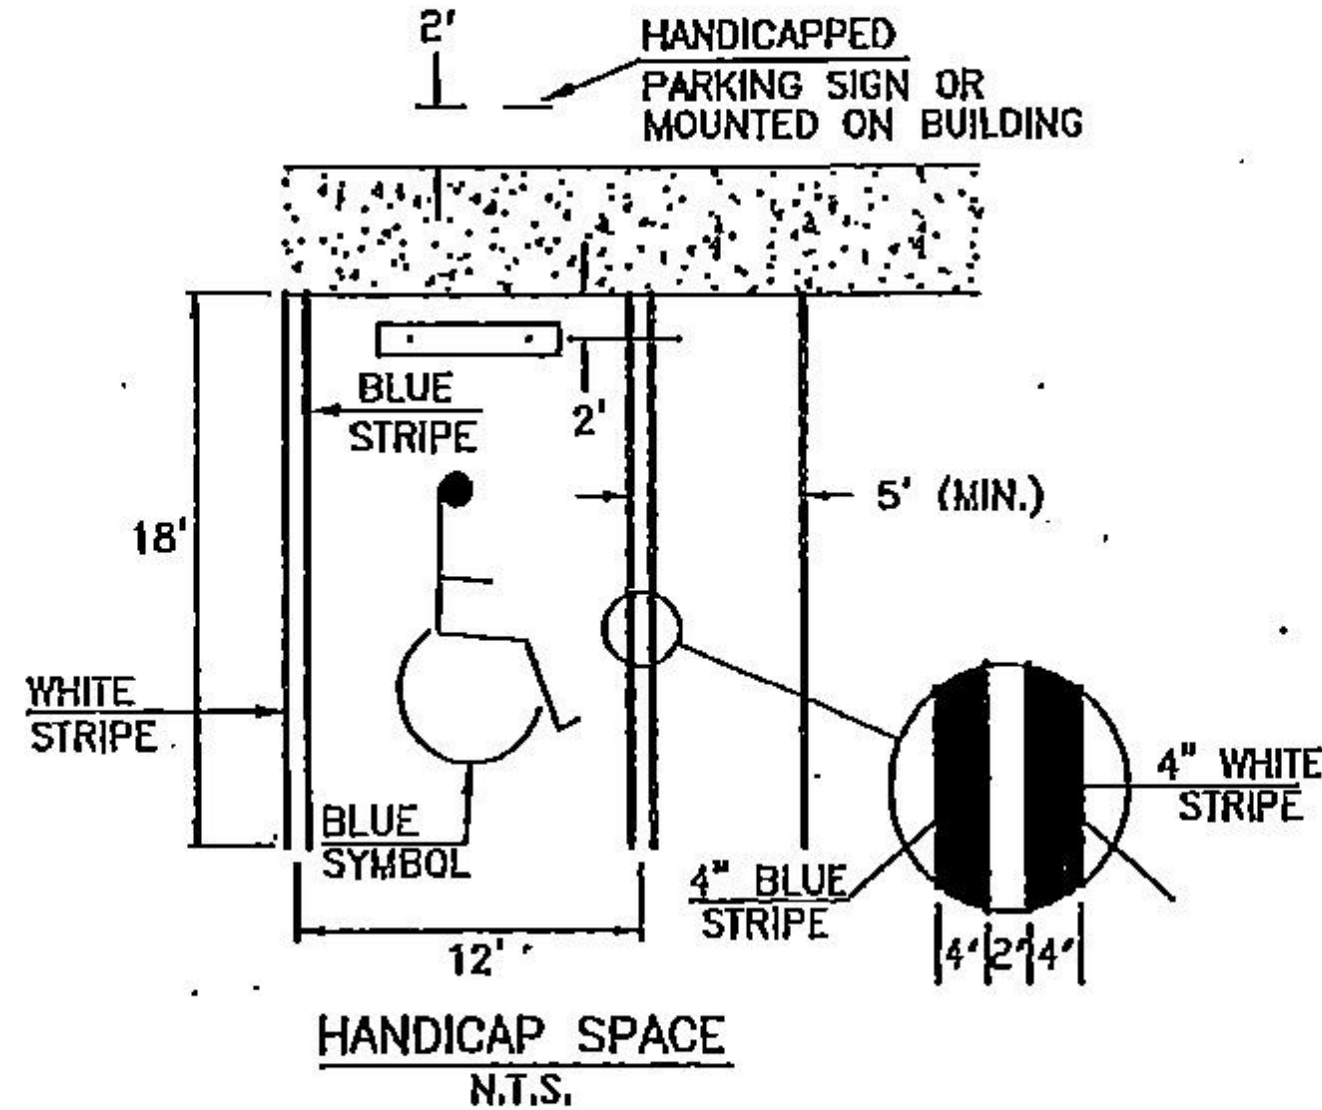

NOTE:
ALL STRIPING TO BE TWO COATS HEAVY DUTY ACRYLIC BASED TRAFFIC PAINT.

TYPICAL PARKING SPACE DETAILS N.T.S.

APPROVED
LDO2016-00652
Brittany Banker, Development Review Technician
Lee County Development Services
1/5/2017