


K:\05000003\05000003CP-EX-1-MASTER CONCEPT.dwg, 4/26/2007 9:01:47 AM, pteary

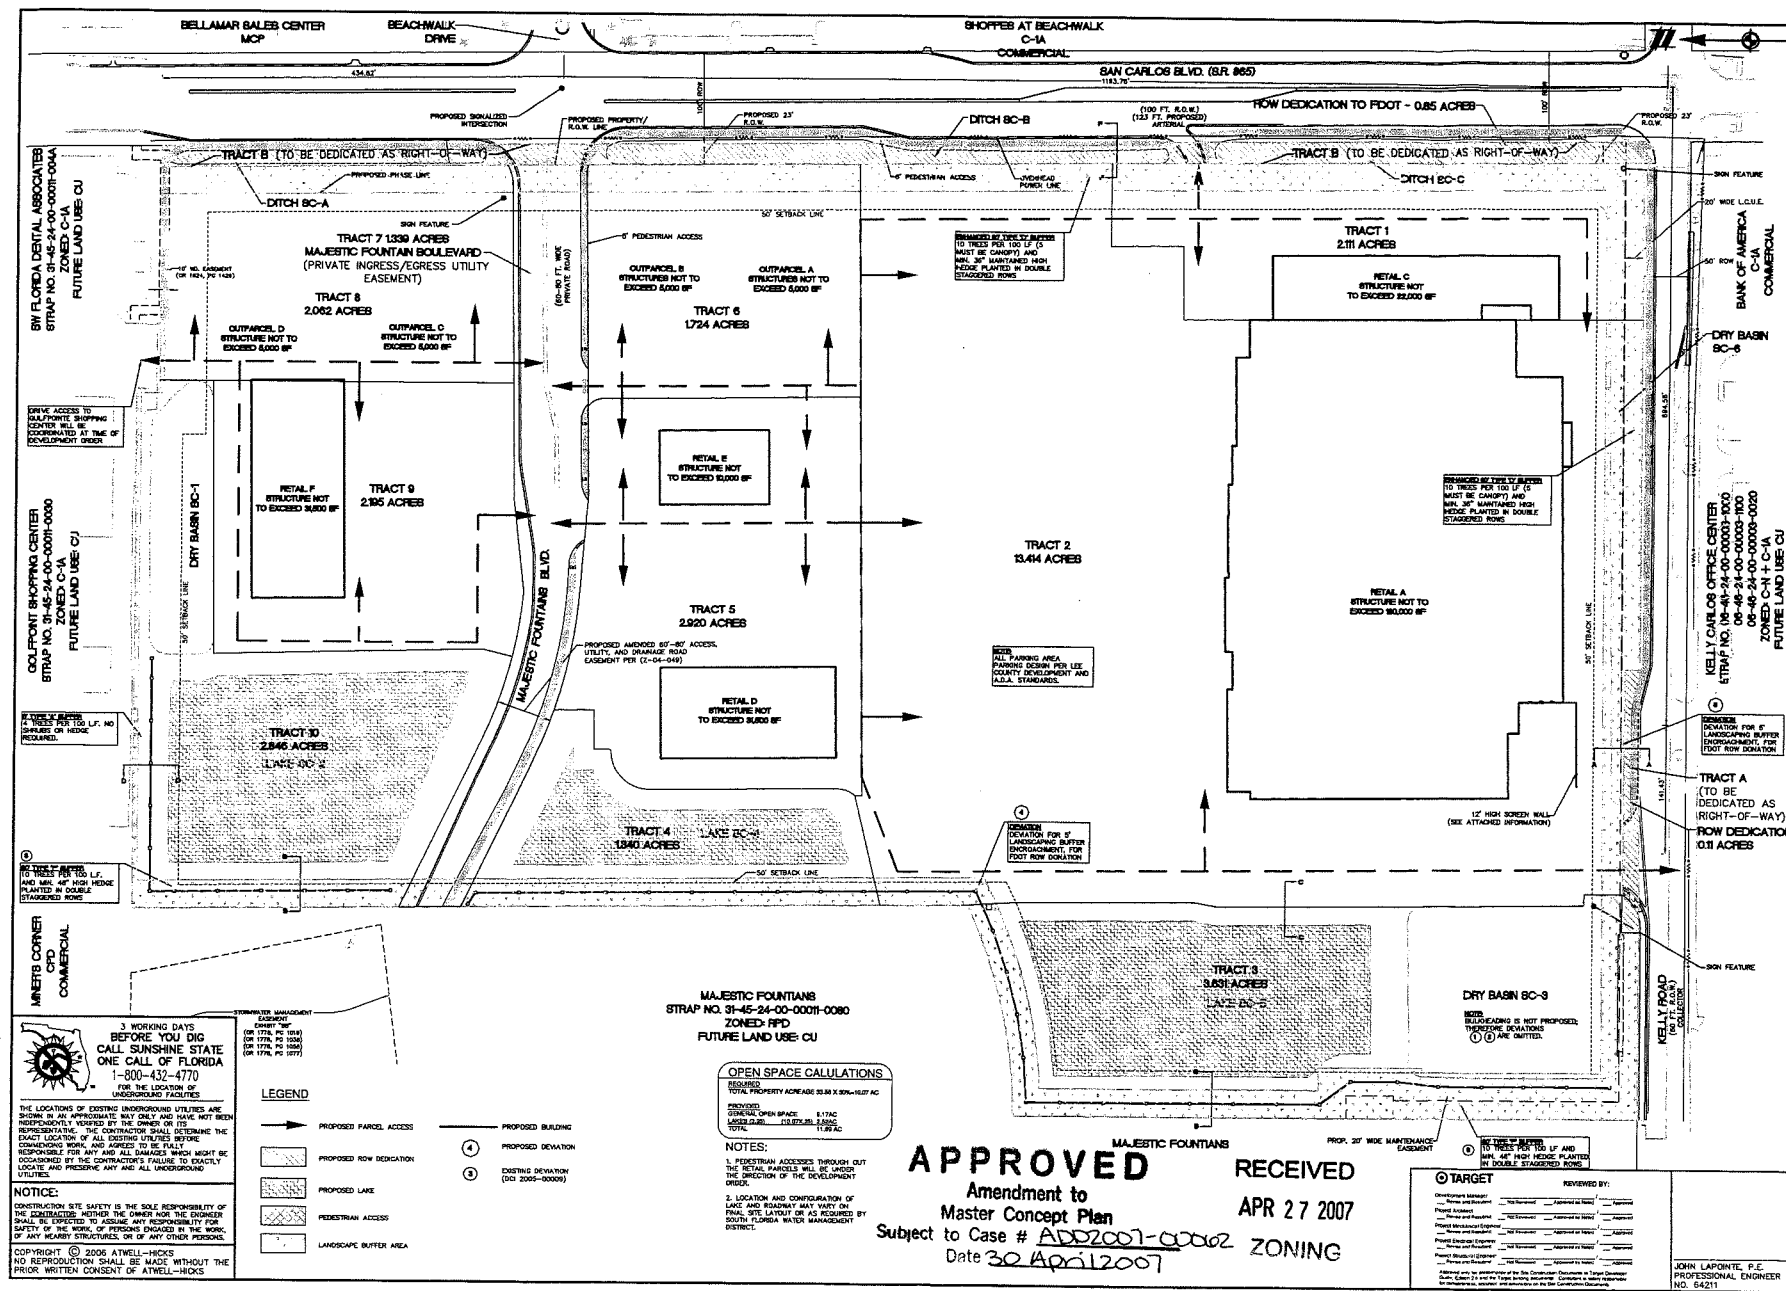

ATWELL-HICKS
Engineering - Surveying - Planning - Environmental - Water/Wastewater
4000 W. US HWY 90, SUITE 200
TAMPA, FL 33634
TEL: 813-888-1100
FAX: 813-888-1101
WWW.ATWELL-HICKS.COM
OFFICE OF AUTHORIZATION #20204

SECTION 31
TOWNSHIP 45 SOUTH, RANGE 24 EAST
CITY OF FORT MYERS
LEE COUNTY, FLORIDA

REVISIONS
DATE: DECEMBER 6, 2006

SCALE
1" = 50 FEET
DRP: P.M. T. JOHNSON
BOOK: 05000003
SHEET: EX-H-2B.2

APPROVED
Amendment to
Master Concept Plan
Subject to Case # ADD2007-00002 ZONING
Date 30 April 2007

RECEIVED
APR 27 2007

JOHN LAPORTE, P.E.
PROFESSIONAL ENGINEER
NO. 54211