

DEVELOPMENT ORDER FOR:
FORT MYERS BREWING COMPANY


STRAP: 19-45-25-00-00002.0000
FORT MYERS, FL 33913
DATE: 03.04.2022



DRAWING INDEX

SHEET			CURRENT REVISION	
NUMBER	NAME	ISSUE DATE	#	DATE
00 DO PACKAGE				
DO-00	COVER SHEET	2022.03.08		
DO-01	ARCHITECTURAL SITE PLAN	2022.03.08		
DO-02	EXTERIOR ELEVATIONS	2022.03.08		


LOCATION MAP

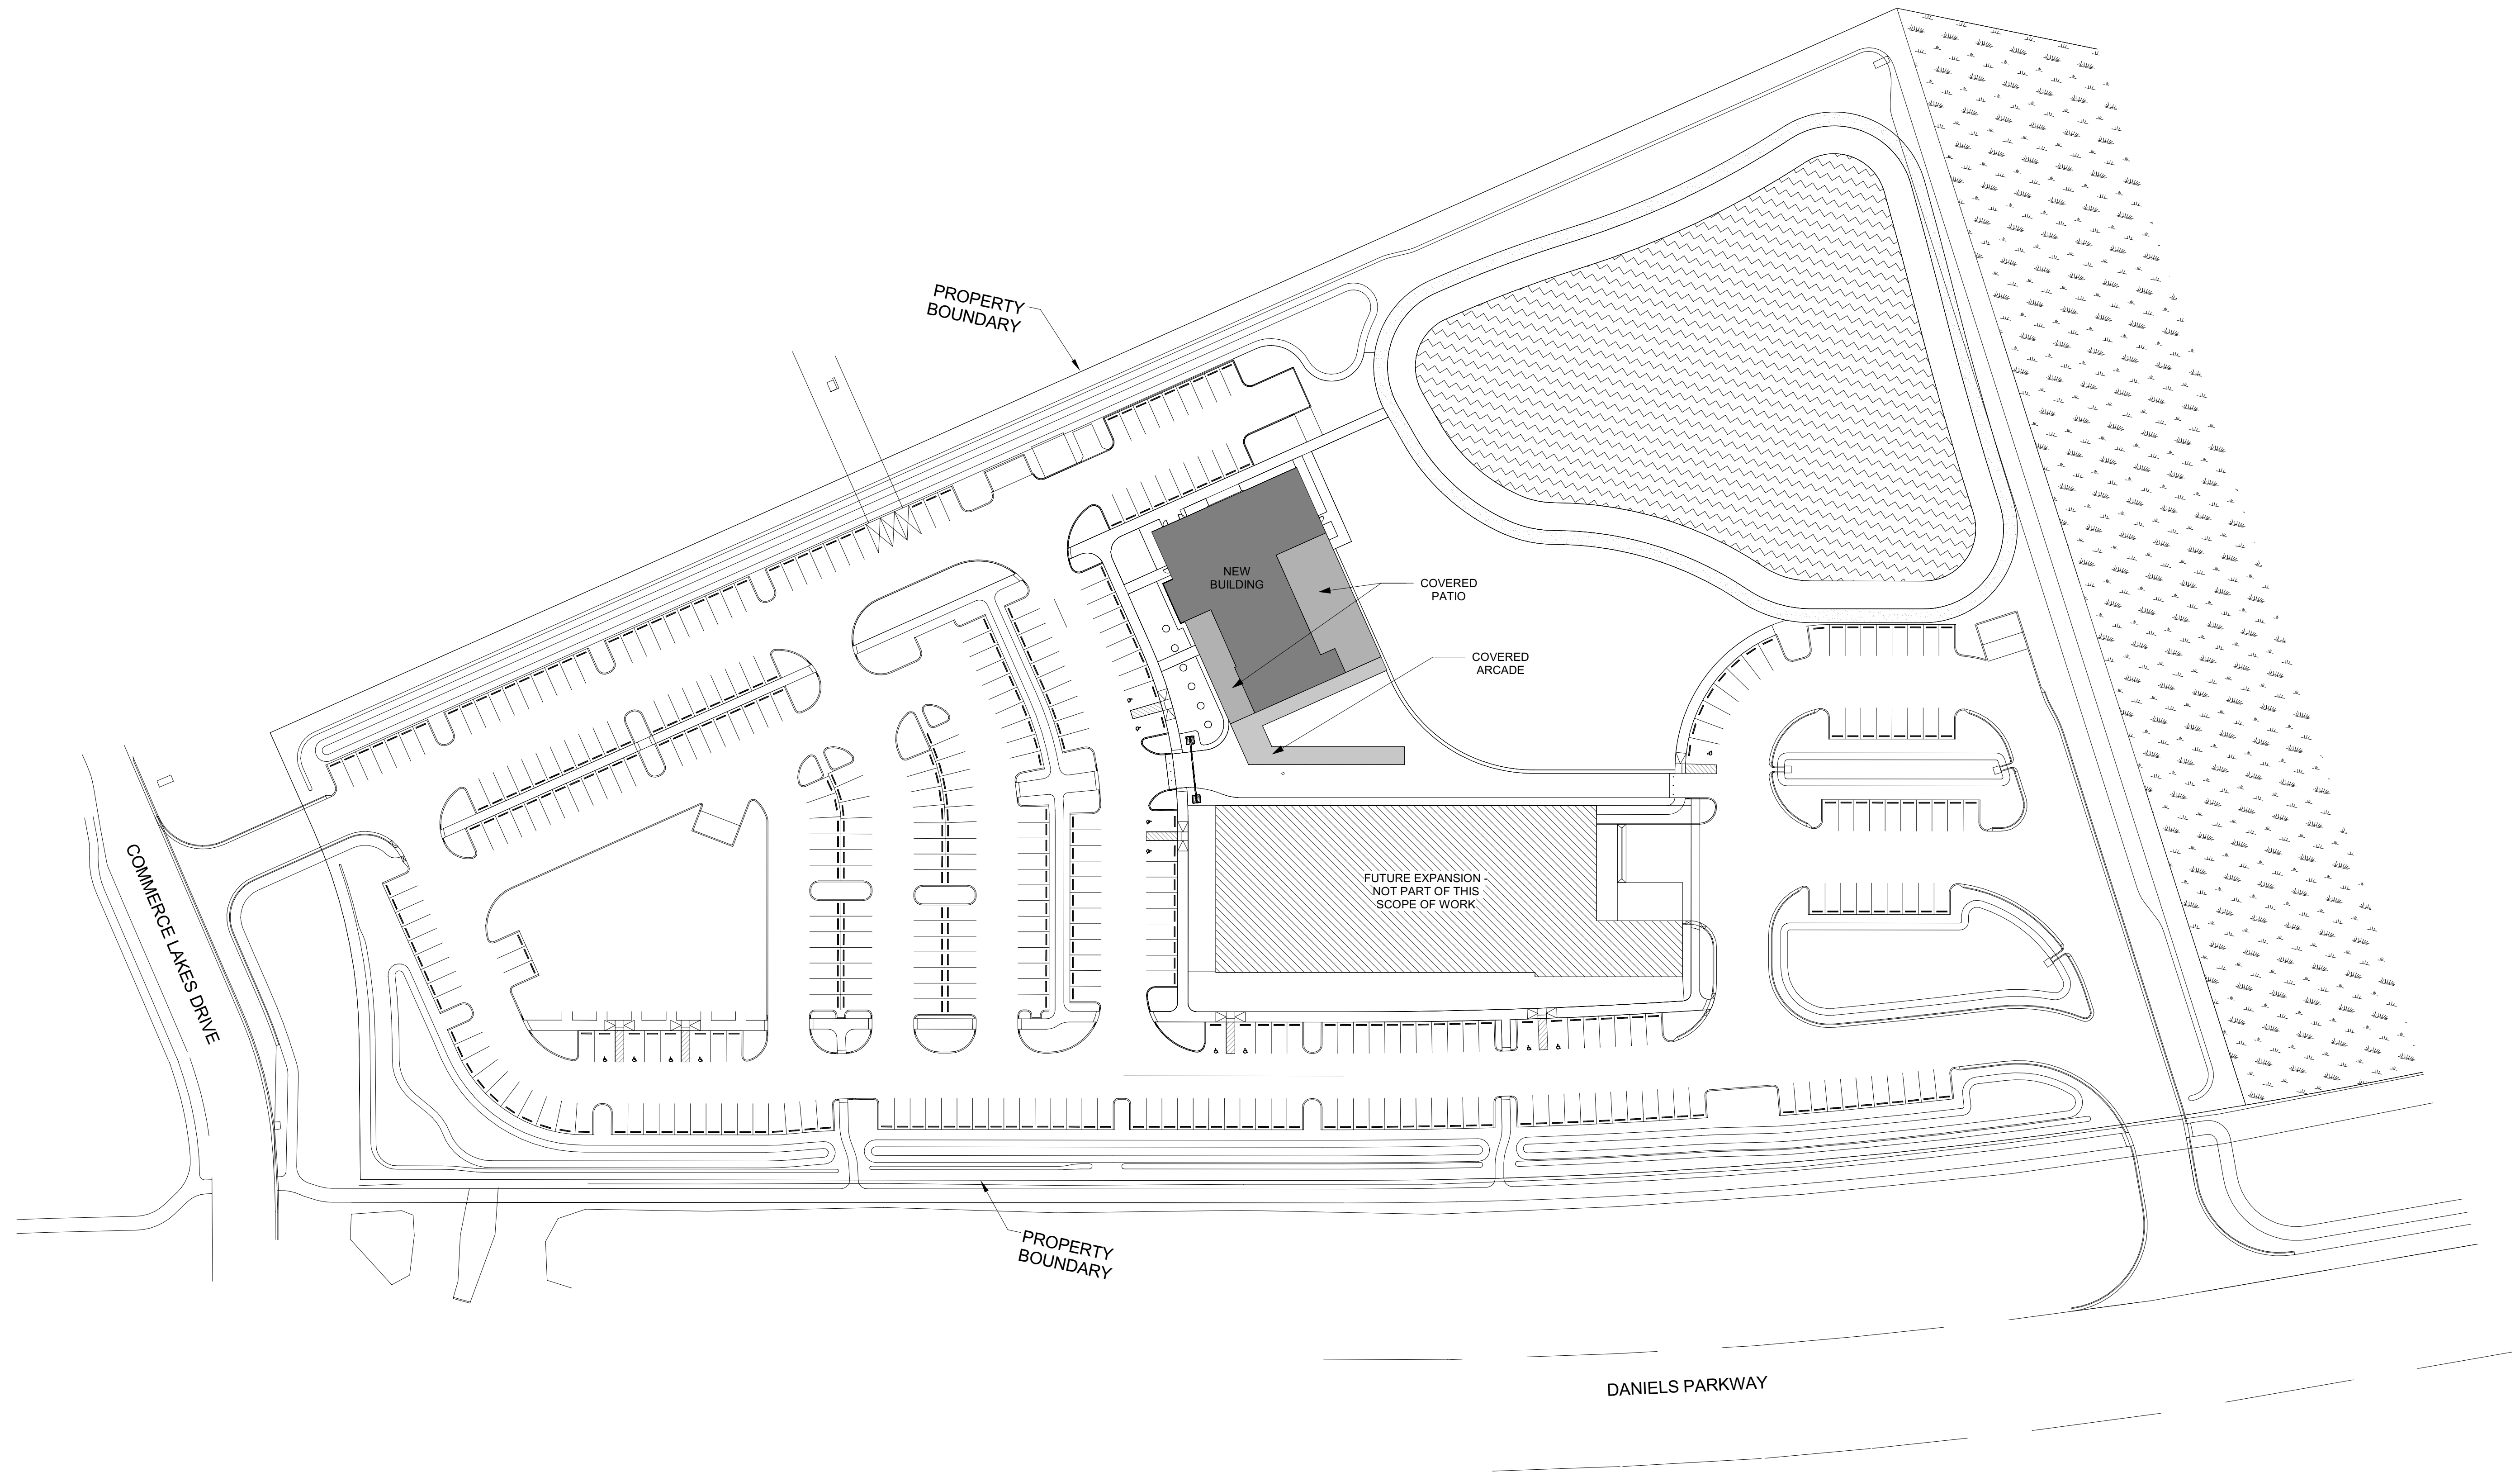


ARCHITECTURAL SITE PLAN

1


1" = 50'-0"

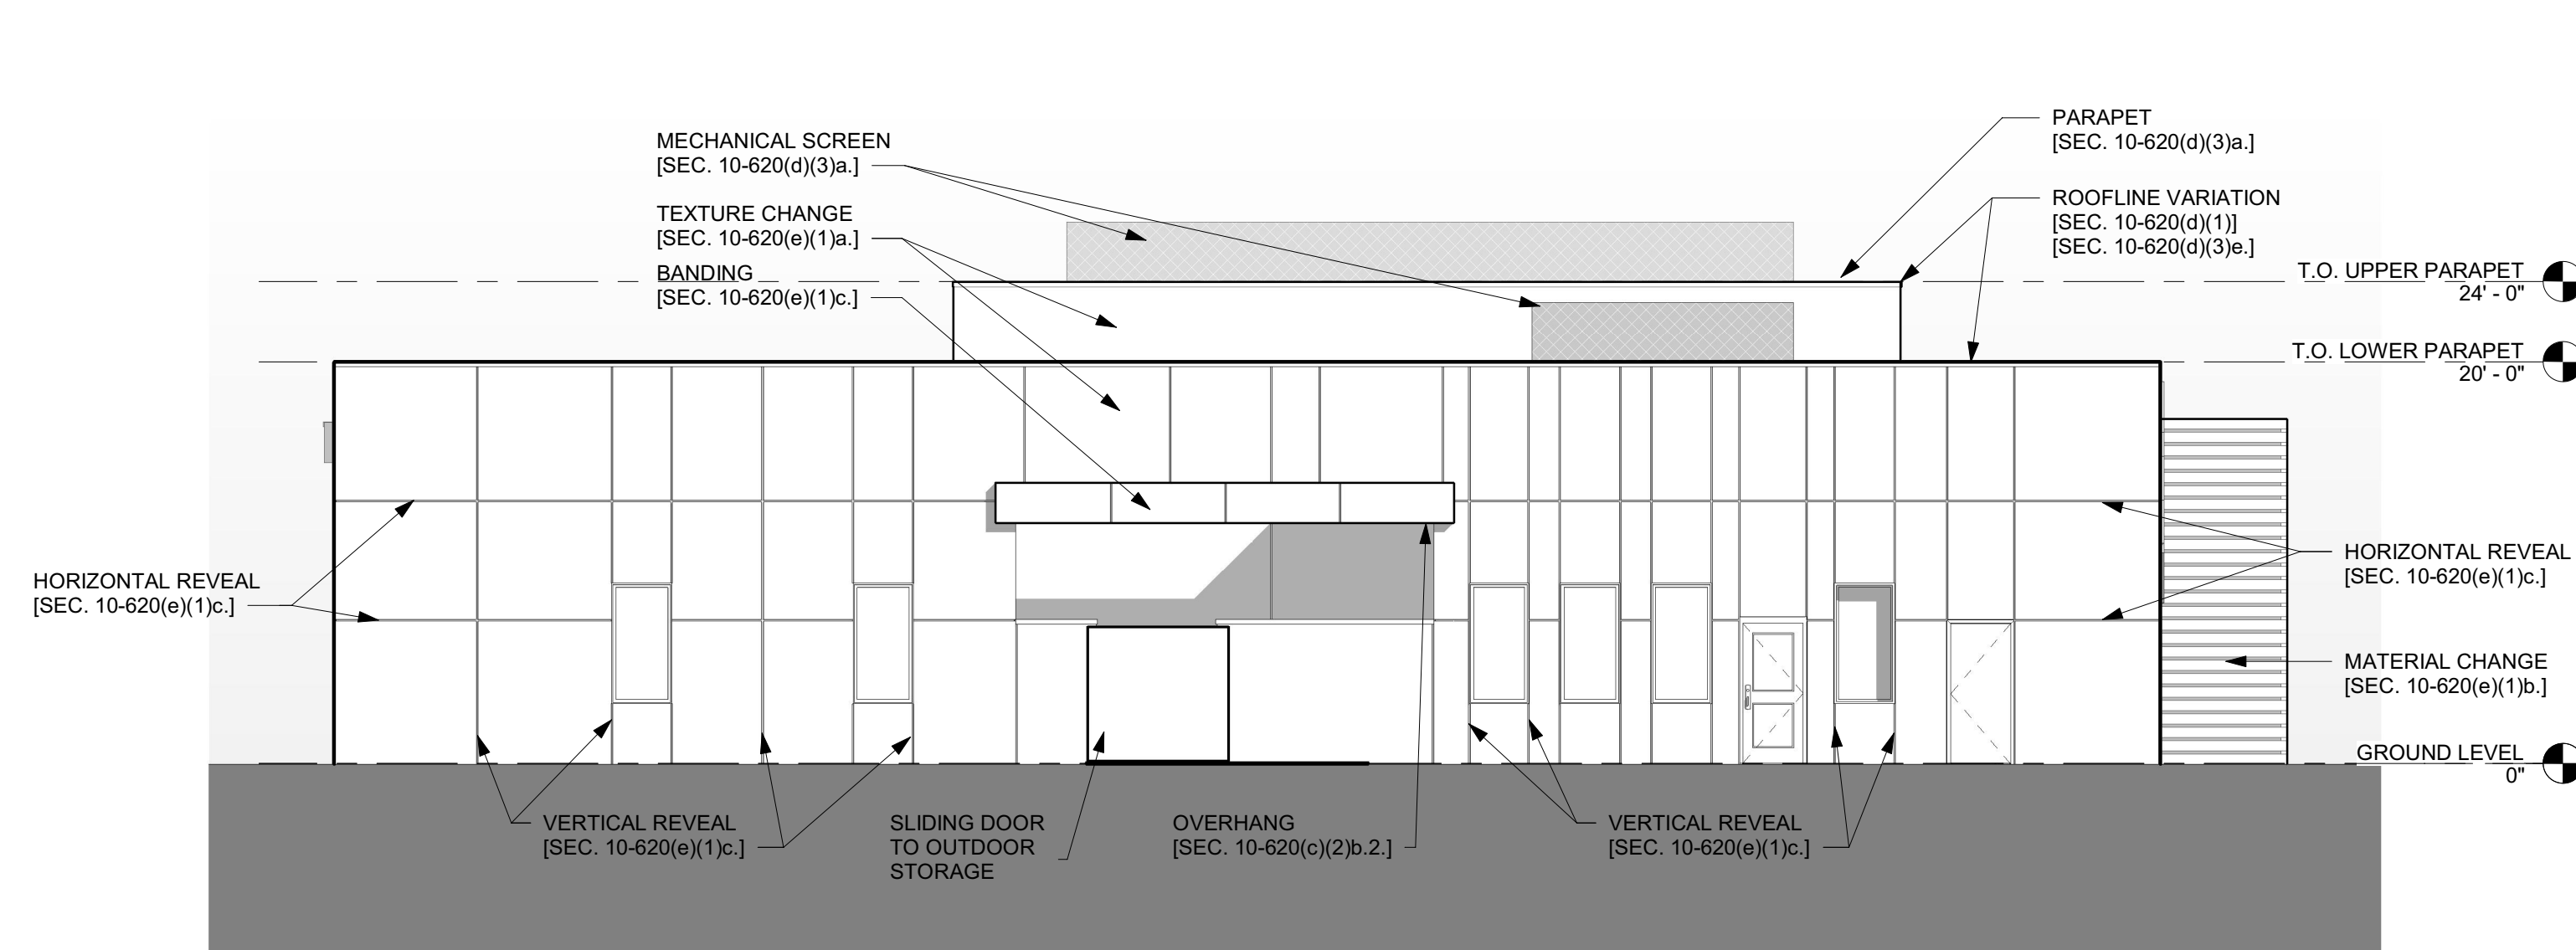


NORTH ELEVATION	1
1/8" = 1'-0"	

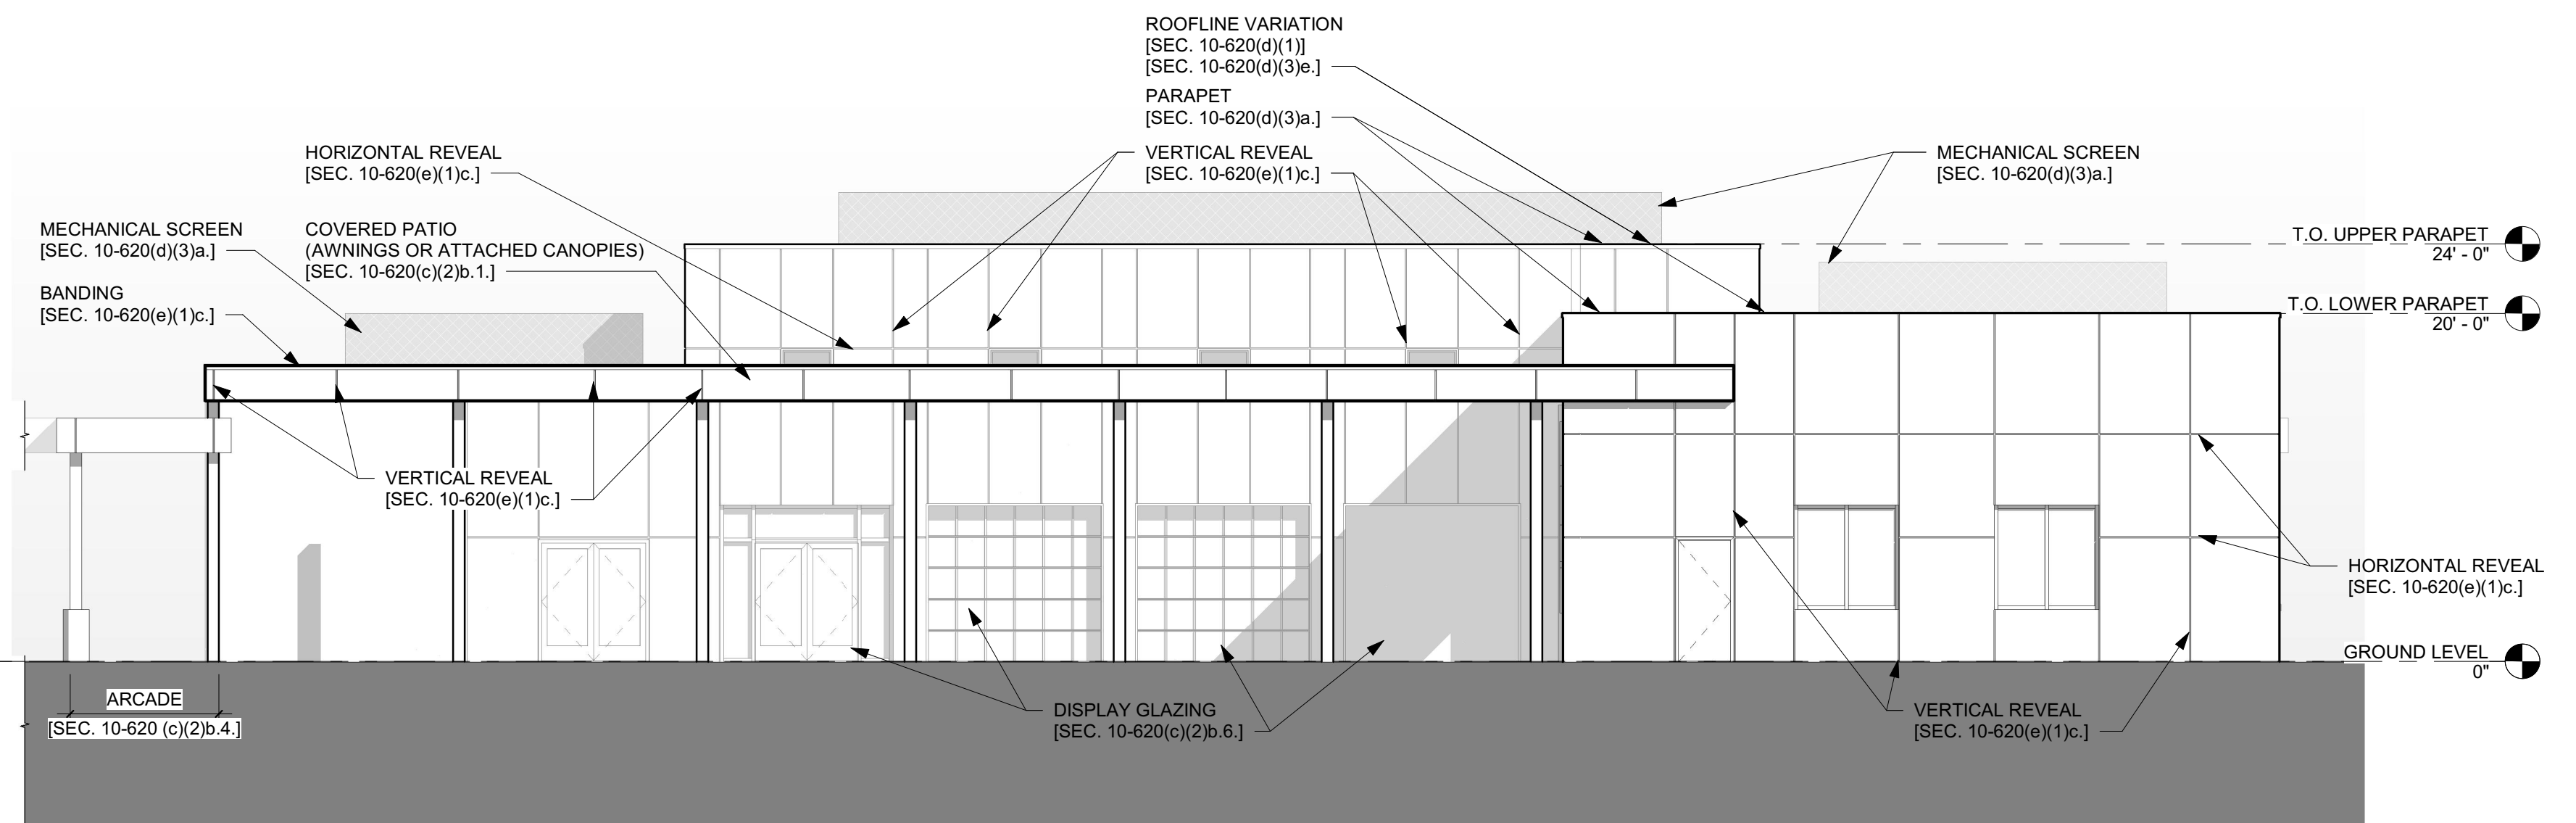


EAST ELEVATION	2
1/8" = 1'-0"	

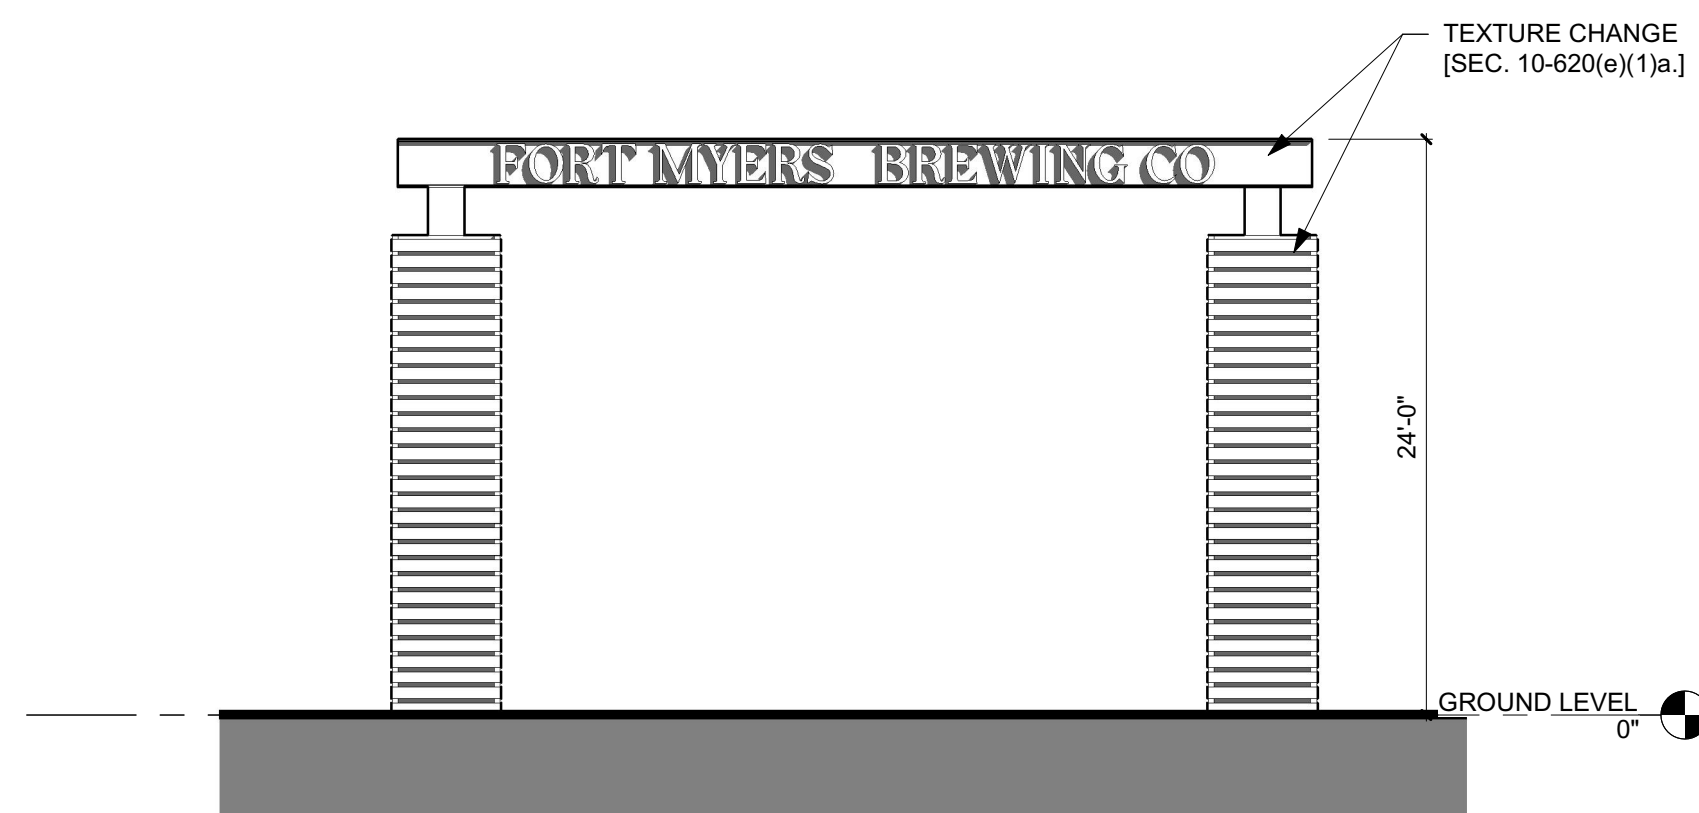

Monument Entry Sign	5
1/8" = 1'-0"	

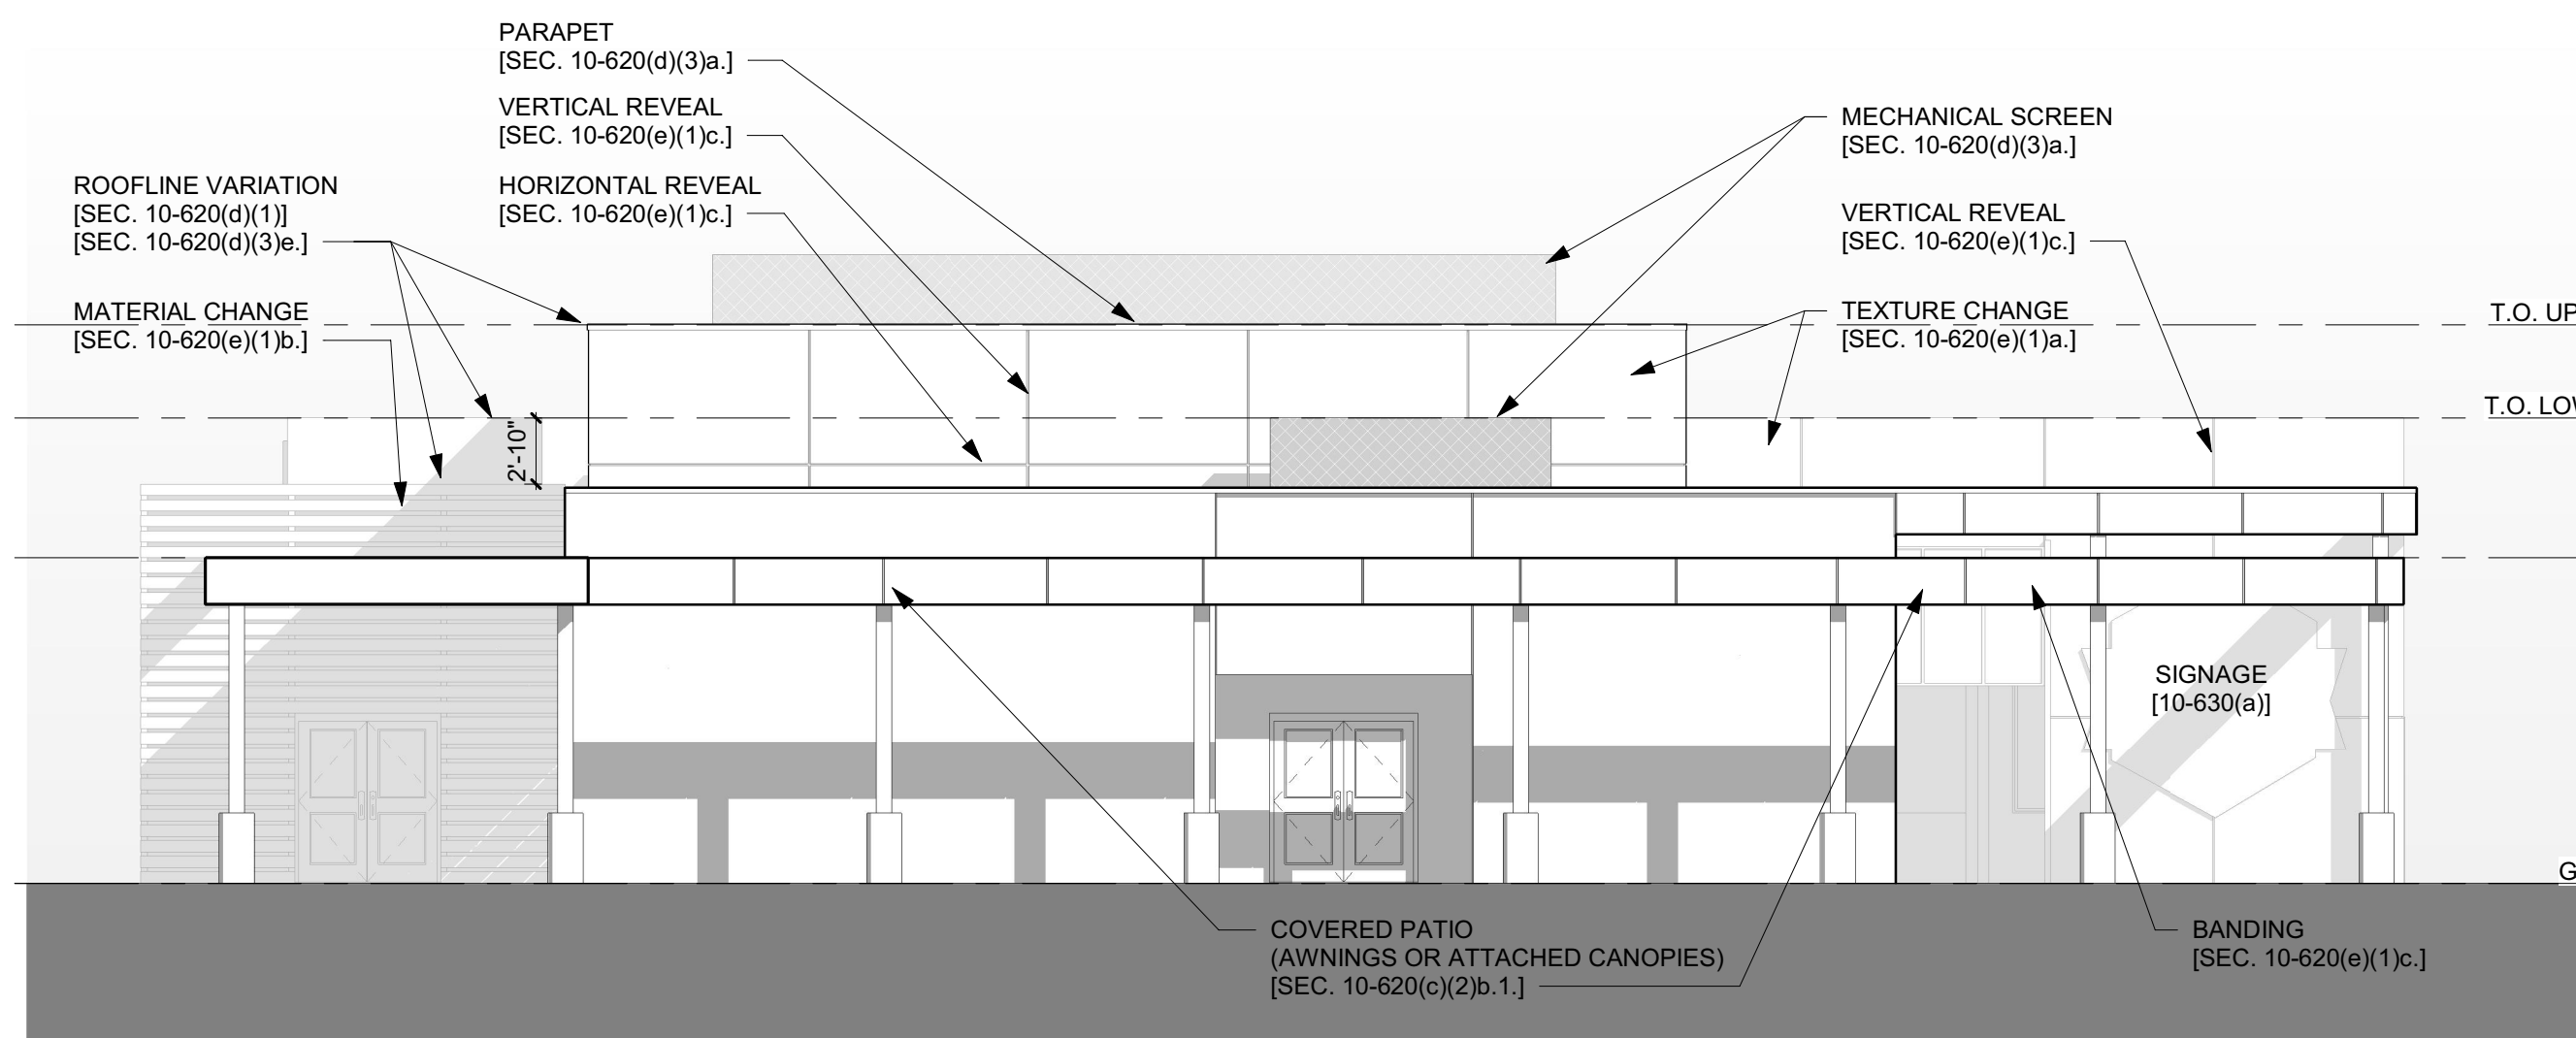

SOUTH ELEVATION	3
1/8" = 1'-0"	

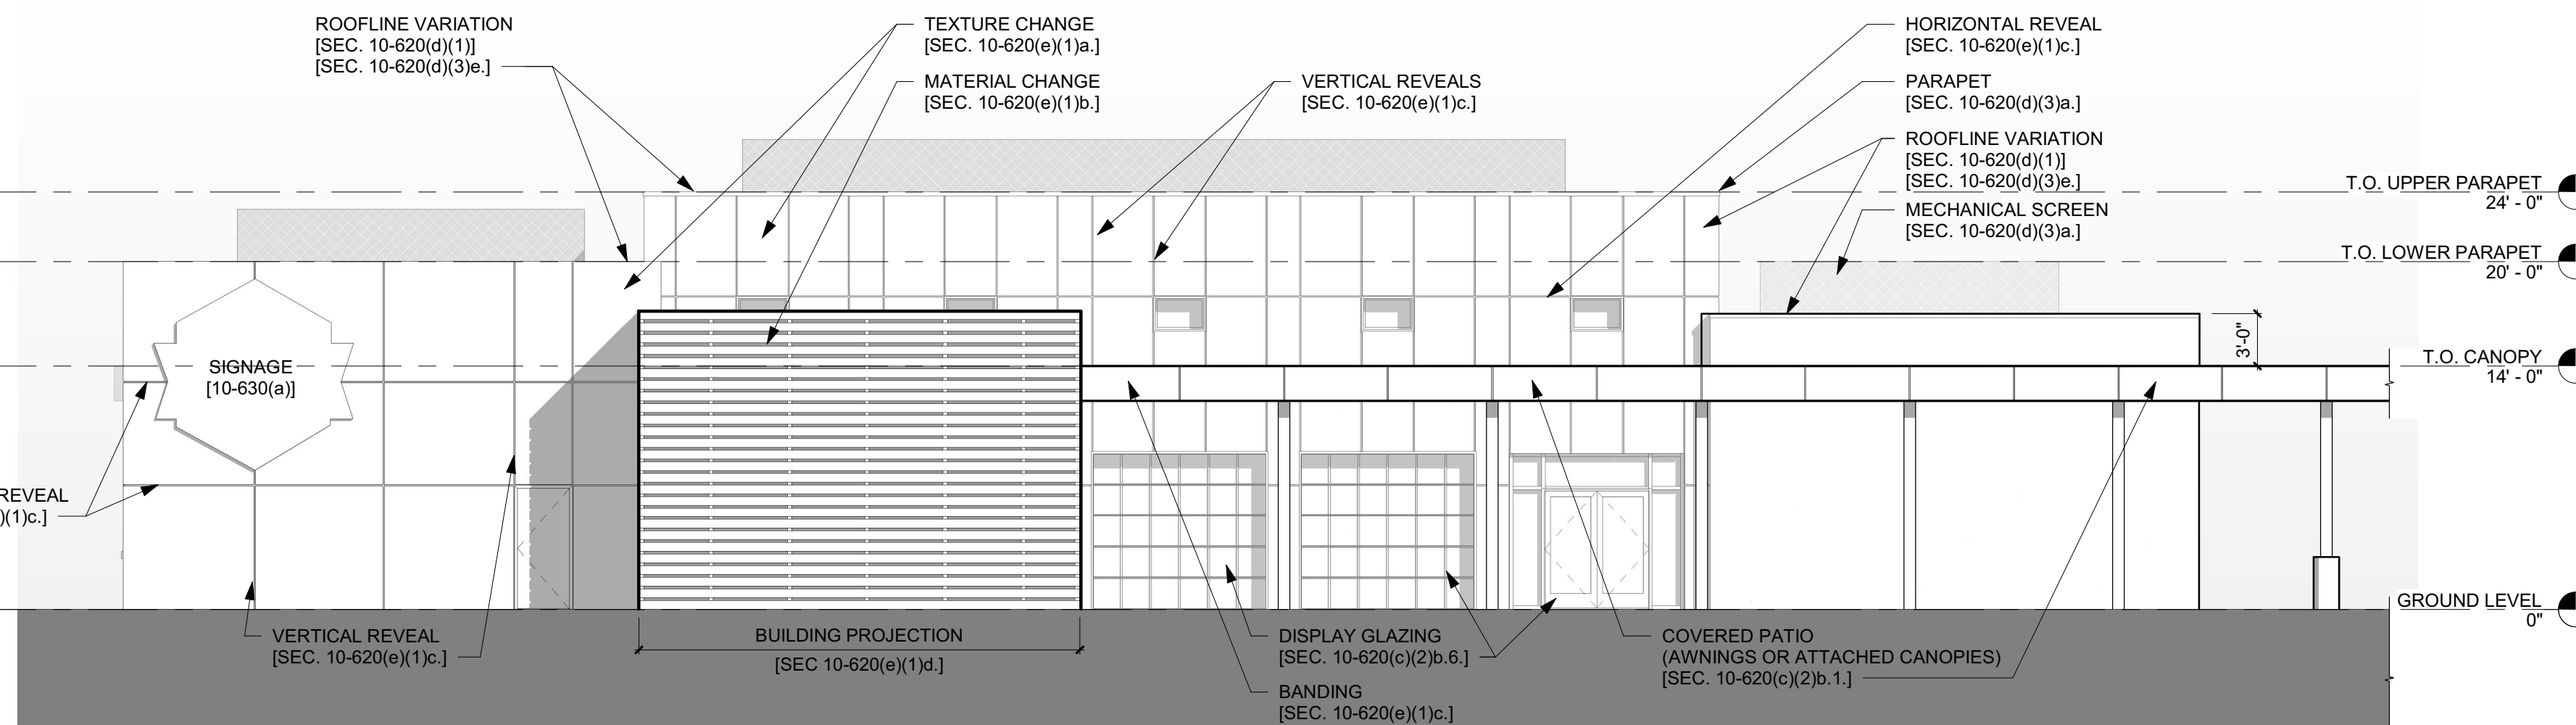

WEST ELEVATION	4
1/8" = 1'-0"	