


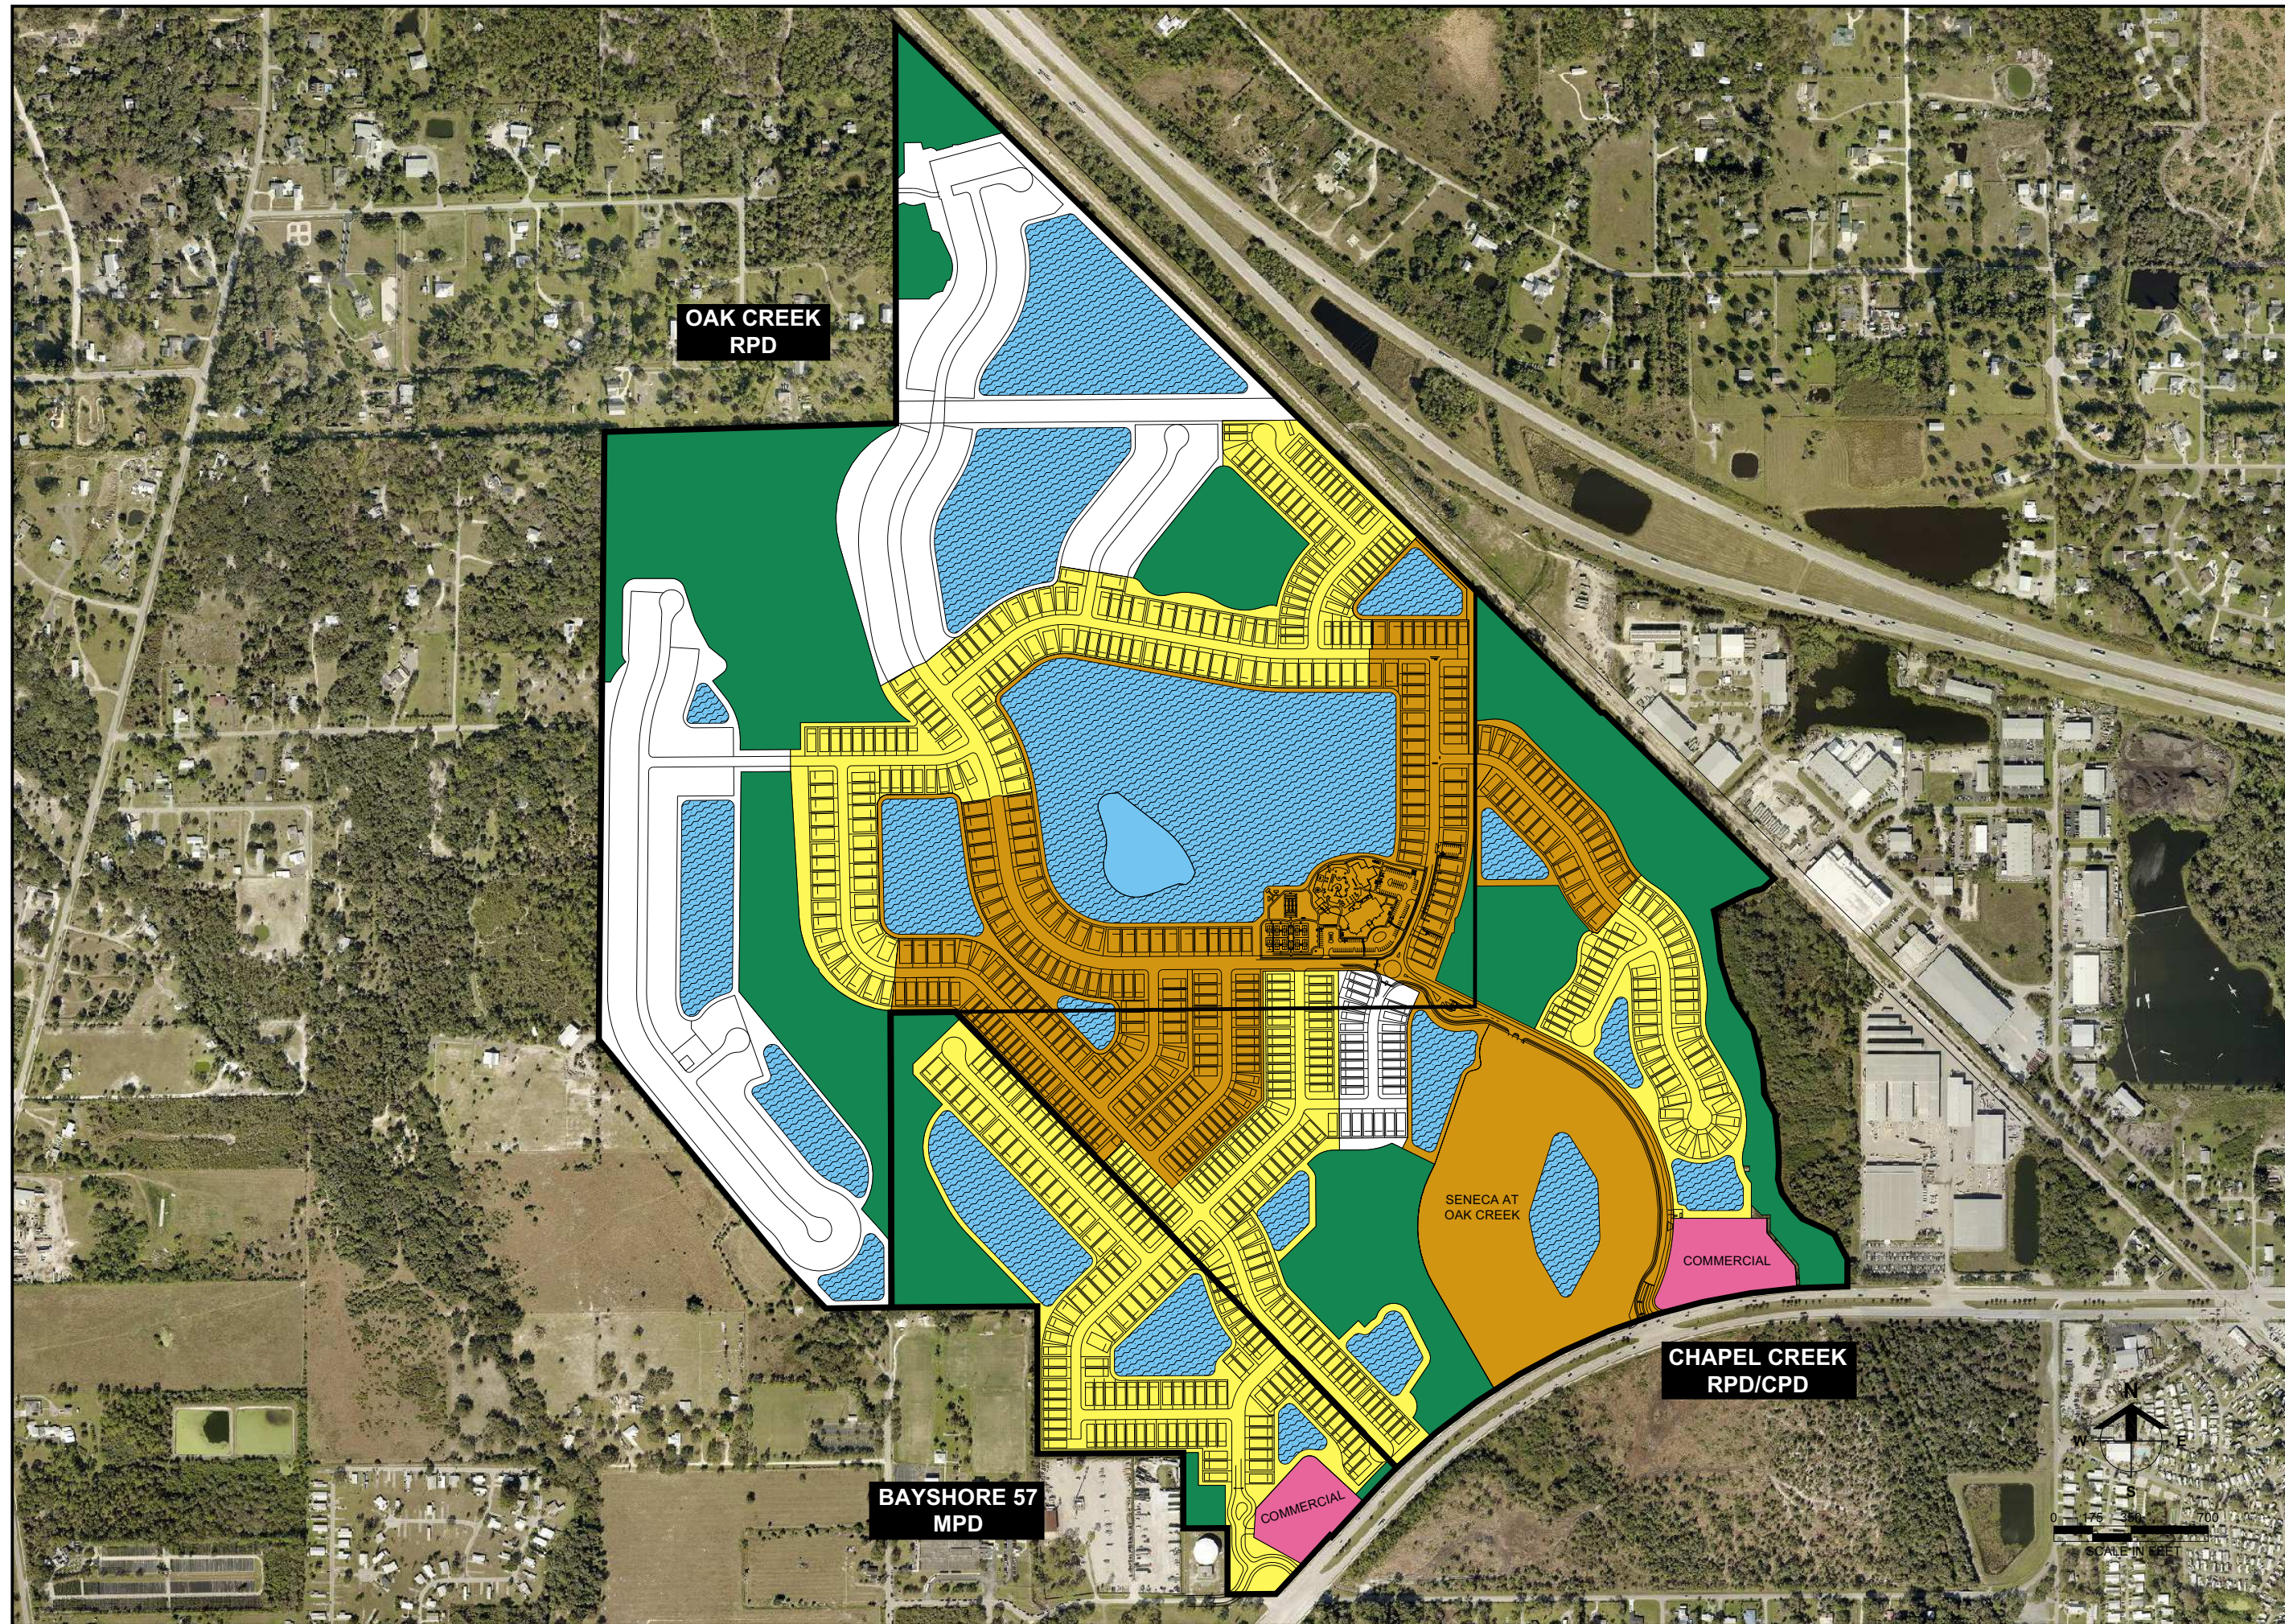

Barraco
and Associates, Inc.
CIVIL ENGINEERING - LAND SURVEYING
LAND PLANNING
www.barraco.net
2271 MCGREGOR BLVD., SUITE 100
POST OFFICE DRAWER 2800
FORT MYERS, FLORIDA 33902-2800
PHONE (239) 461-3170
FAX (239) 461-3169
FLORIDA CERTIFICATES OF AUTHORIZATION
ENGINEERING 7995 - SURVEYING LB-6940

PREPARED FOR
Pulte
Homes
PULTE HOME CORPORATION
24311 WALDEN CENTER DRIVE
SUITE 300
BONITA SPRINGS, FLORIDA 34134
PHONE (239) 498-7711
FAX (239) 498-7707
WWW.PULTEHOMES.COM

PROJECT DESCRIPTION

**DEL WEBB
OAK CREEK**

LEE COUNTY, FLORIDA

THIS PLAN IS PRELIMINARY AND
INTENDED FOR CONCEPTUAL
PLANNING PURPOSES ONLY.

SITE LAYOUT AND LAND USE
INTENSITIES OR DENSITIES MAY
CHANGE SIGNIFICANTLY BASED
UPON SURVEY, ENGINEERING,
ENVIRONMENTAL AND / OR
REGULATORY CONSTRAINTS AND /
OR OPPORTUNITIES.

DRAWING NOT VALID WITHOUT SEAL, SIGNATURE AND DATE
© COPYRIGHT 2023, BARRACO AND ASSOCIATES, INC.
REPRODUCTION, CHANGES OR ASSIGNMENTS ARE PROHIBITED

FILE NAME: 23668X00-OPT44-THE7AADD EXHIBIT.DWG
LOCATION: J:\23668\DWG\PRELIM
PLOT DATE: TUE, 3-7-2023 - 4:06 PM
PLOT BY: JENNIFER SAPEN

CROSS REFERENCED DRAWINGS
BASEPLAN = 23668A00-OPT44.DWG

PLAN REVISIONS

NO.	DESCRIPTION

PLAN STATUS

MASTER
DEVELOPMENT
PLAN
PROJECT / FILE NO. SHEET NUMBER
23668