

M E M O R A N D U M
FROM
THE OFFICE OF THE
LEE COUNTY HEARING EXAMINER

DATE: July 10, 2023


TO: Board of County Commissioners

FROM: Amanda L. Rivera 
Deputy Hearing Examiner


RE: Supplement to Hearing Examiner Recommendation
DCI2021-00026-- HOMES AT 81 WEST RPD

Kindly supplement the Hearing Examiner's Recommendation to include Master Concept Plan, Sheet 2 of 2, Deviation #2, Cross Sections, received September 13, 2023, prepared by Grady Minor.


Copies Provided to: Michael Jacob, Esq., Deputy County Attorney
Joseph Adams, Esq., Assistant County Attorney
Neale Montgomery, Esq., Applicant's Representative
Anthony Rodriguez, AICP, MPA, Manager
Jamie Princing, Community Development
Hearing Participants

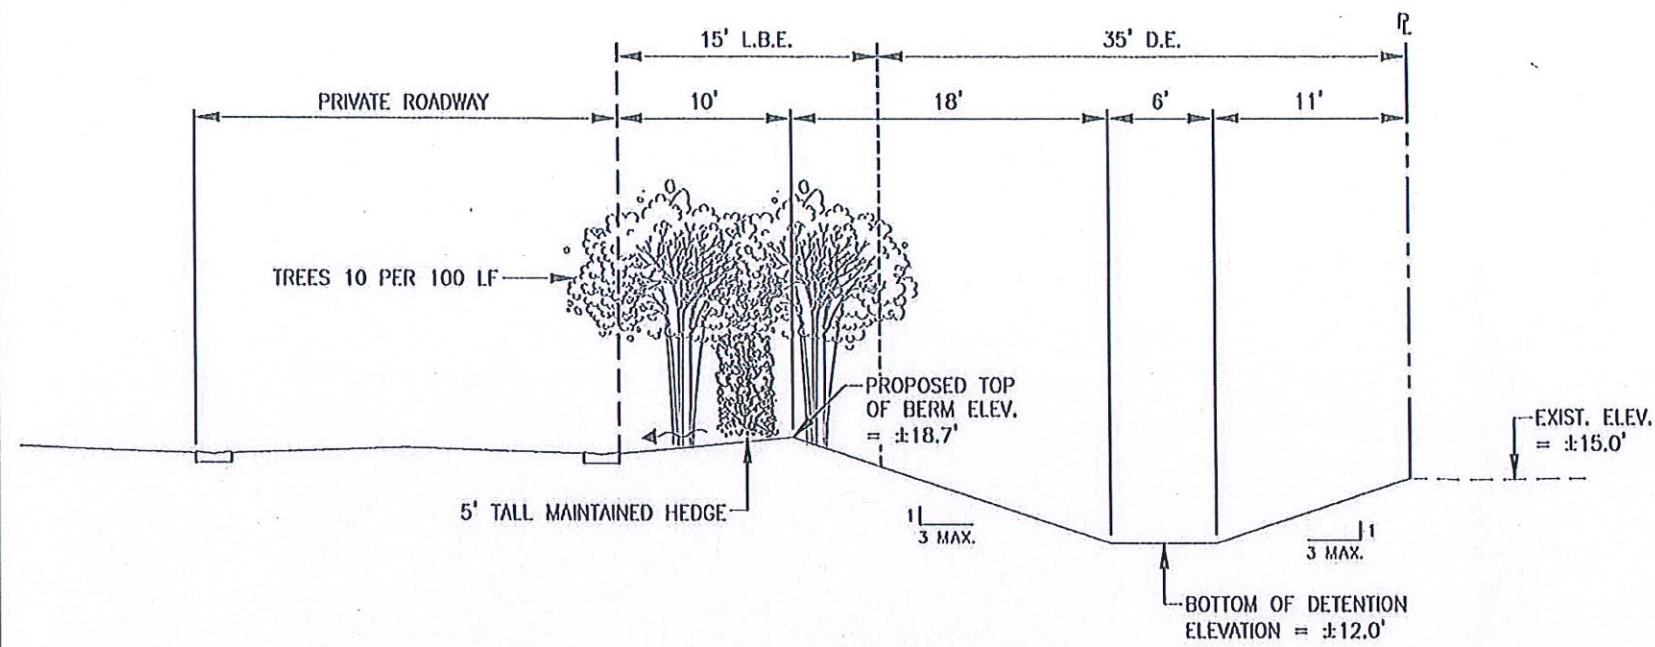

CROSS SECTION A
N.T.S.

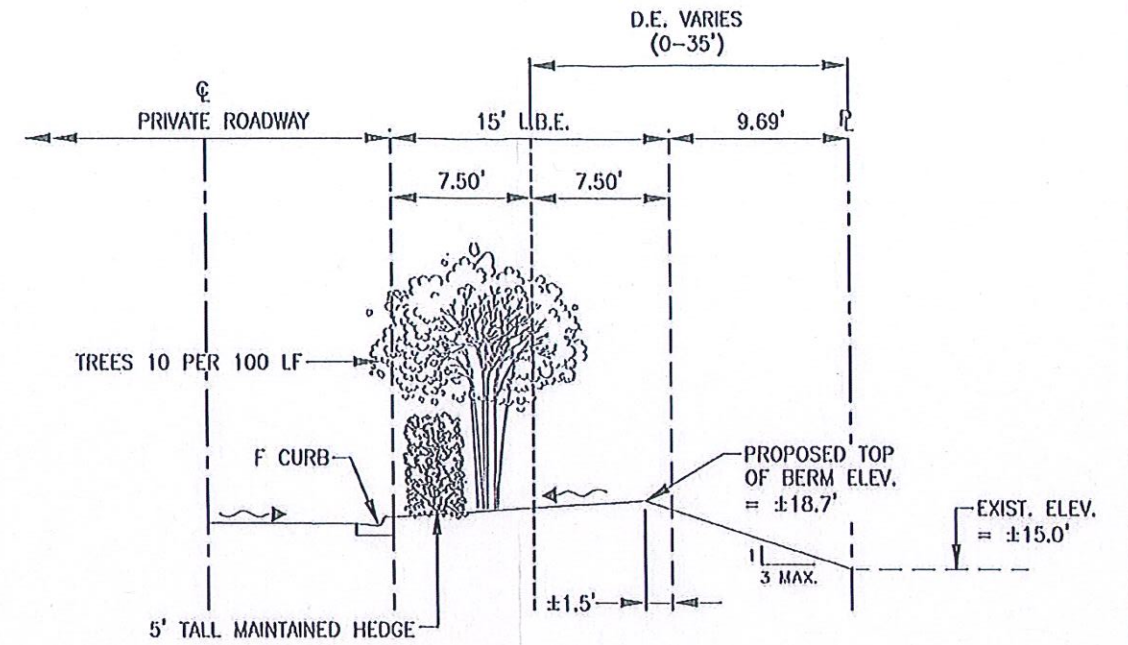

CROSS SECTION B
N.T.S.

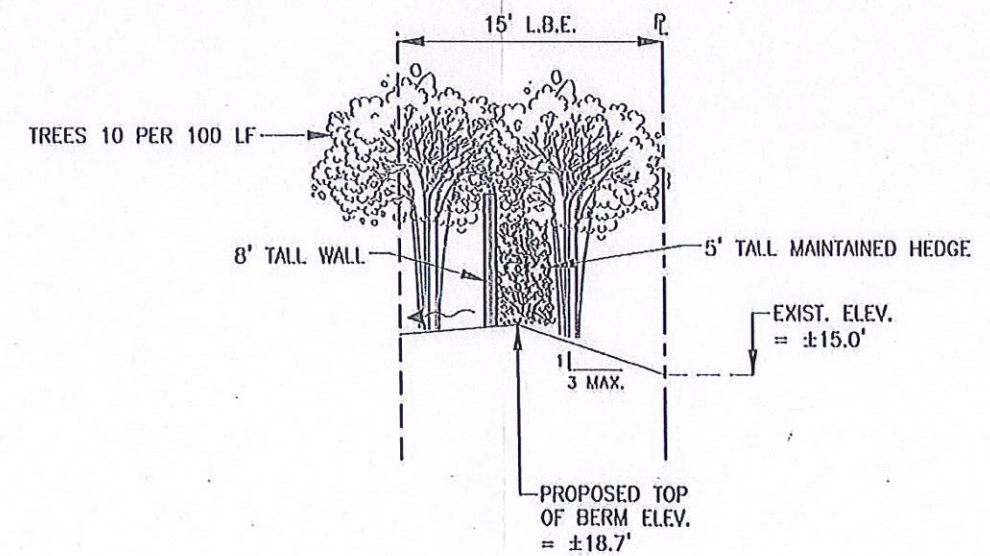

CROSS SECTION C
N.T.S.

LEGEND

Revision	Date	Description

DESIGNED BY:	F.J.F.
DRAWN BY:	C.S.K.
APPROVED:	D.W.A.
JOB CODE:	CVPB
SCALE:	AS NOTED



GradyMinor

Civil Engineers • Land Surveyors • Planners • Landscape Architects
 Cert. of Auth. Eit 0003151 Cert. of Auth. L.R. 0003151
 Nonla Springs: 239.947.1144 www.GradyMinor.com Port Myers: 239.600.1380

O. Grady Minor and Associates, P.A.
 3600 Via Del Rey
 Nonla Springs, Florida 34134

HOMES AT 81 WEST RPD

DEVIATION #2
 CROSS SECTIONS

MUNICIPALITY:	LEE COUNTY
SDO/TWR/HDS:	6/455/25E
DATE:	FEBRUARY 2021
SUBMITTAL TYPE:	REZONE
SHEET	2 OF 2