

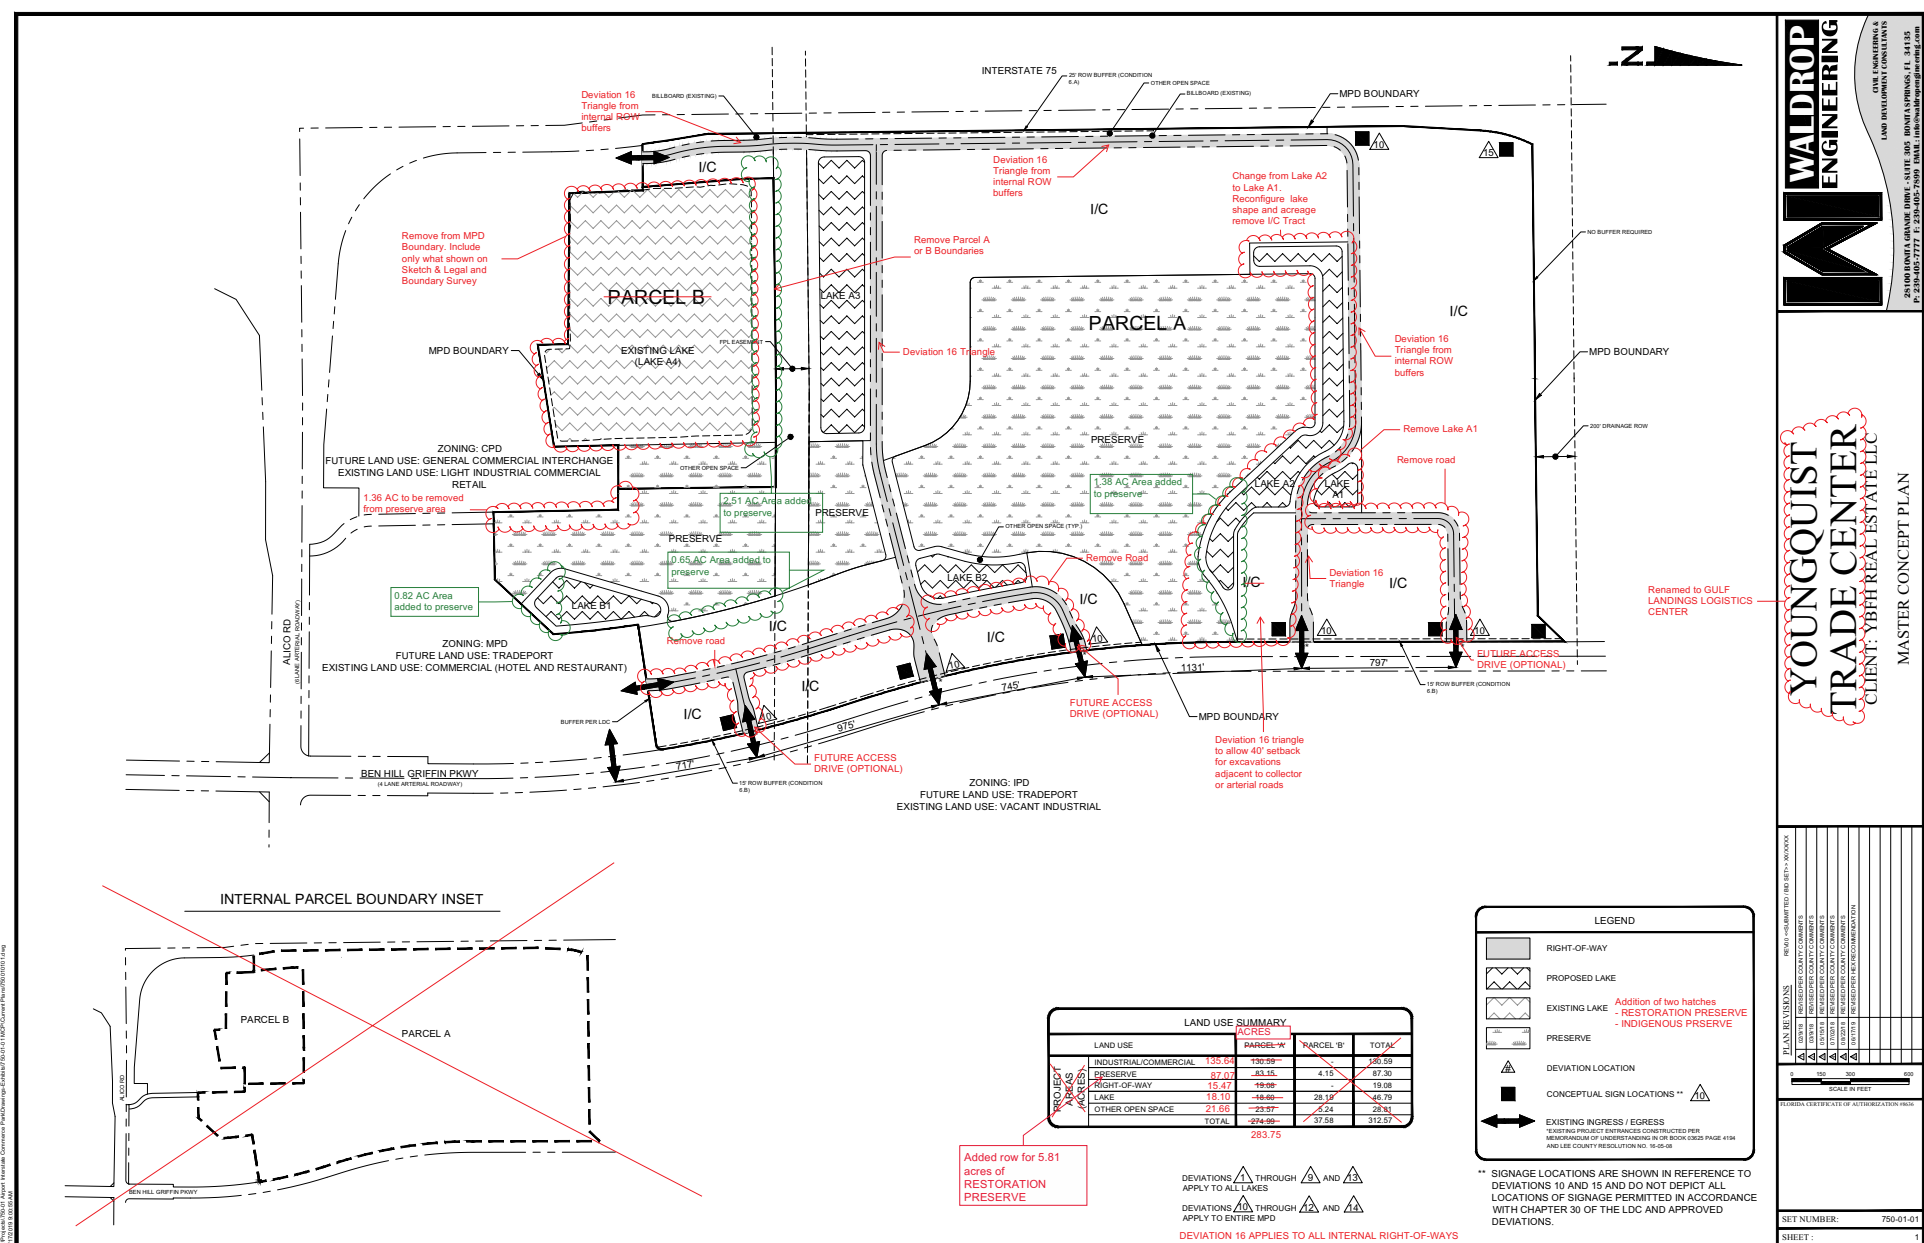


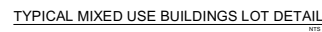

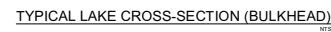

- MIN. STREET SETBACK (BKG PWAY.) = 25' (OFFICE, RETAIL, HOTEL, MIXED USE BUILDING)
- MIN. STREET SETBACK (BKG PWAY.) = 25/100' (INDUSTRIAL)
- MIN. STREET SETBACK (I-75) = 30'
- MIN. STREET SETBACK (PRIVATE/INTERNAL) = 20'
- WATERBODY = 20/10'
- PRESERVE = 25'
- MIN. BUILDING SEPARATION = 1/2 SUM OF THE BUILDING HEIGHT, OR 20' WHICHEVER IS GREATER (OFFICE, RETAIL, HOTEL)
- MIN. BUILDING SEPARATION = 1/2 SUM OF THE BUILDING HEIGHT (MIXED USE BUILDINGS, INDUSTRIAL)

[illegible]

NOT TO SCALE

FLORIDA CERTIFICATE OF AUTHORIZATION #9636

SET NUMBER: 750-01-0

SHEET -