

OPEN SPACE


APPROVAL HISTORY				
LEE COUNTY NUMBER	TRACT	DATE	TYPE	QUANTITY
Z-99-029	MIROMAR LAKES	9/29/1999	RESOLUTION	N/A
ADD2000-00110	PHASE 1	7/27/2000	SINGLE FAMILY	11 UNITS
ADD2000-00111	PHASE 1	7/27/2000	SINGLE FAMILY	30 UNITS
ADD2000-00117	PHASE 2	7/31/2000	SINGLE FAMILY	51 UNITS
ADD2000-00161	GOLF MAINT.	12/19/2000	COMMERCIAL	7500 S.F.
ADD2000-00191	TEMP CLUBHOUSE	1/8/2001	COMMERCIAL	6,500 S.F.
ADD2001-00018	VALENCIA	5/24/2001	MULTI-FAMILY	80 UNITS
ADD2001-00085	TRACT M & N	9/17/2001	SINGLE FAMILY	27 UNITS
ADD2001-00113A	BEACH CLUB	4/1/2002	RECREATION	4.77 ACRES
ADD2001-00125	TIVOLI	10/16/2001	SINGLE FAMILY	113 UNITS
ADD2001-00142	SALES CENTER	12/20/2001	COMMERCIAL	4,147 S.F.
ADD2002-00045	BELLAVISTA	6/28/2002	MULTI-FAMILY	60 UNITS
ADD2002-00077	MED. VILLAGE	8/5/2002	SINGLE FAMILY	33 UNITS
ADD2002-00188	CAPRINI GREENS	12/17/2002	SINGLE FAMILY	27 UNITS
ADD2003-00028	VAVALDI	4/4/2003	MULTI-FAMILY	60 UNITS
ADD2003-00047	GOLF CLUBHOUSE	5/14/2003	RECREATION	5.45 ACRES
Z-02-072	MIROMAR LAKES	12/15/2003	RESOLUTION	N/A
ADD2003-00151	CAPRINI GREENS MOD	12/18/2003	ADMEND. TO ADD2002-00168	
ADD2004-00033	SAN MARINO	7/21/2004	MULTI-FAMILY	160 UNITS
ADD2004-00042	MIRASOL ACCESS	4/2/2004	ACCESS	5.07 ACRES
ADD2004-00045	C1/C2 ACCESS	4/2/2004	ACCESS	1.02 ACRES
ADD2004-00054	PORTO ROMANO	5/11/2004	SINGLE FAMILY	55 UNITS
ADD2004-00070	MIRASOL RESIDENTIAL	7/27/2004	MULTI-FAMILY	110 UNITS*
ADD2004-00074	CAPRINI GREENS MOD	4/21/2004	ADMEND. TO ADD2002-00168	
ADD2004-00176	MIRASOL ACCESS MOD	11/17/2004	ADMEND. TO ADD2004-00042	
ADD2004-00177	CASTELLI & ANACAPRI	12/3/2004	SINGLE FAMILY	18 UNITS
ADD2004-00223	MONTEBELLO	01/10/2005	MULTI-FAMILY	40 UNITS
ADD2004-00253	VOLTERRA & BELLINI	4/25/2005	SINGLE FAMILY/ MULTI-FAMILY	12/60 UNITS
ADD2005-00134	MIRASOL PHASE 2	8/2/2005	MULTI-FAMILY	120 UNITS**
ADD2005-00190	RAVENNA	3/31/2006	MULTI-FAMILY	60 UNITS
ADD2006-00004	BEACH CLUB PH. 2	3/13/2006	RECREATION	7.67 ACRES
ADD2006-00002	MIROMAR LAKES PKWY EXTENSION	3/13/2006	ACCESS	133.08 ACRES
ADD2006-00009	EAST 100 AC.	4/10/2006	SINGLE FAMILY	50 UNITS*
Z-06-064	MIROMAR LAKES	10/16/2006	RESOLUTION	N/A
ADD2008-00130	BEACH COTTAGES	12/5/2008	SINGLE FAMILY	15 UNITS*
ADD2008-00144	SORRENTO LME MOD.	4/1/2009	ADMEND. TO ADD2006-00009	
ADD2009-00026	COSTA AMALFI MOD.	4/16/2009	ADMEND. TO ADD2008-00130	
ADD2009-00026	COSTA AMALFI MOD.	3/8/2010	ADMEND. TO ADD2009-00026	
Z-10-019	MIROMAR LAKES	10/16/2006	RESOLUTION	N/A
Z-12-004	MIROMAR LAKES	10/16/2006	RESOLUTION	N/A
ADD2012-00110	PENINSULA PHASE III	5/16/2012	SINGLE FAMILY	28 UNITS
ADD2014-00102	PENINSULA PHASE IV	8/15/2014	SINGLE FAMILY	56 UNITS
ADD2014-00175	COSTA AMALFI MOD.	10/27/2014	ADMEND. TO ADD2008-00130	
ADD2014-00213	UNIVERSITY VILLAGE PH. 1	PENDING	MIXED USE	188 H.F. UNITS 75,000 S.F.
ADD2015-00070	LAKE SHORELINE STABILIZATION	10/6/2015	RECREATIONAL	NO RAP TO BSK
ADD2015-00079	TRACT M-M	07/14/2015	SINGLE FAMILY	12 UNITS
ADD2015-00209	POSITANO	01/12/2016	MULTI-FAMILY	40 UNITS**
ADD2016-00025	TEMP BOAT STORAGE	07/07/16	RECREATION	N/A
ADD2016-00148	RESORT VILLAGE PH1	11/29/16	SINGLE FAMILY	24 UNITS
ADD2016-00206	SARDINIA	01/06/17	SINGLE FAMILY	8 UNITS
ADD2017-00013	RESORT VILLAGE PH2	07/30/19	SINGLE FAMILY	29 UNITS
ADD2017-00036	UNIVERSITY VILLAGE PH2	03/07/17	MULTI-FAMILY	96 UNITS
ADD2019-00163	POSITANO	11/21/2019	SINGLE FAMILY	21 UNITS***
ADD2019-00178	RESORT VILLAGE PH2D	01/17/2020	ADMEND. TO ADD2017-00013	
ADD2020-00071	CAPRI	07/29/2020	RECREATION	110 UNITS
ADD2020-00072	BOAT RAMP	08/26/2020	RECREATION	N/A
ADD2020-00125	AVELLINO	04/02/2021	SINGLE FAMILY	22 UNITS
ADD2021-00066	MESSINA	05/04/2021	SINGLE FAMILY	49 UNITS
PENDING	POSITANO	PENDING	ADMEND. TO ADD2019-00163	
	SINGLE FAMILY	MULTI-FAMILY	S.F.	ACRES
TOTALS	691	894	93,147	23.98
APPROVED	700	1,900		

APPROVAL HISTORY OBTAINED FROM ADD2020-00138
EXCLUDING POSITANO ADD2019-00163 AND
MESSINA ADD2021-00066

FINAL PLAN APPROVAL FOR PRESTINO AT MIROMAR LAKES

PART OF SECTION 11, TOWNSHIP 46, RANGE 25E,
LEE COUNTY, FLORIDA

PREPARED FOR/OWNED BY:
MIROMAR DEVELOPMENT CORPORATION
10801 CORKSCREW ROAD, SUITE 305
ESTERO, FL 33928
(239) 390-5100

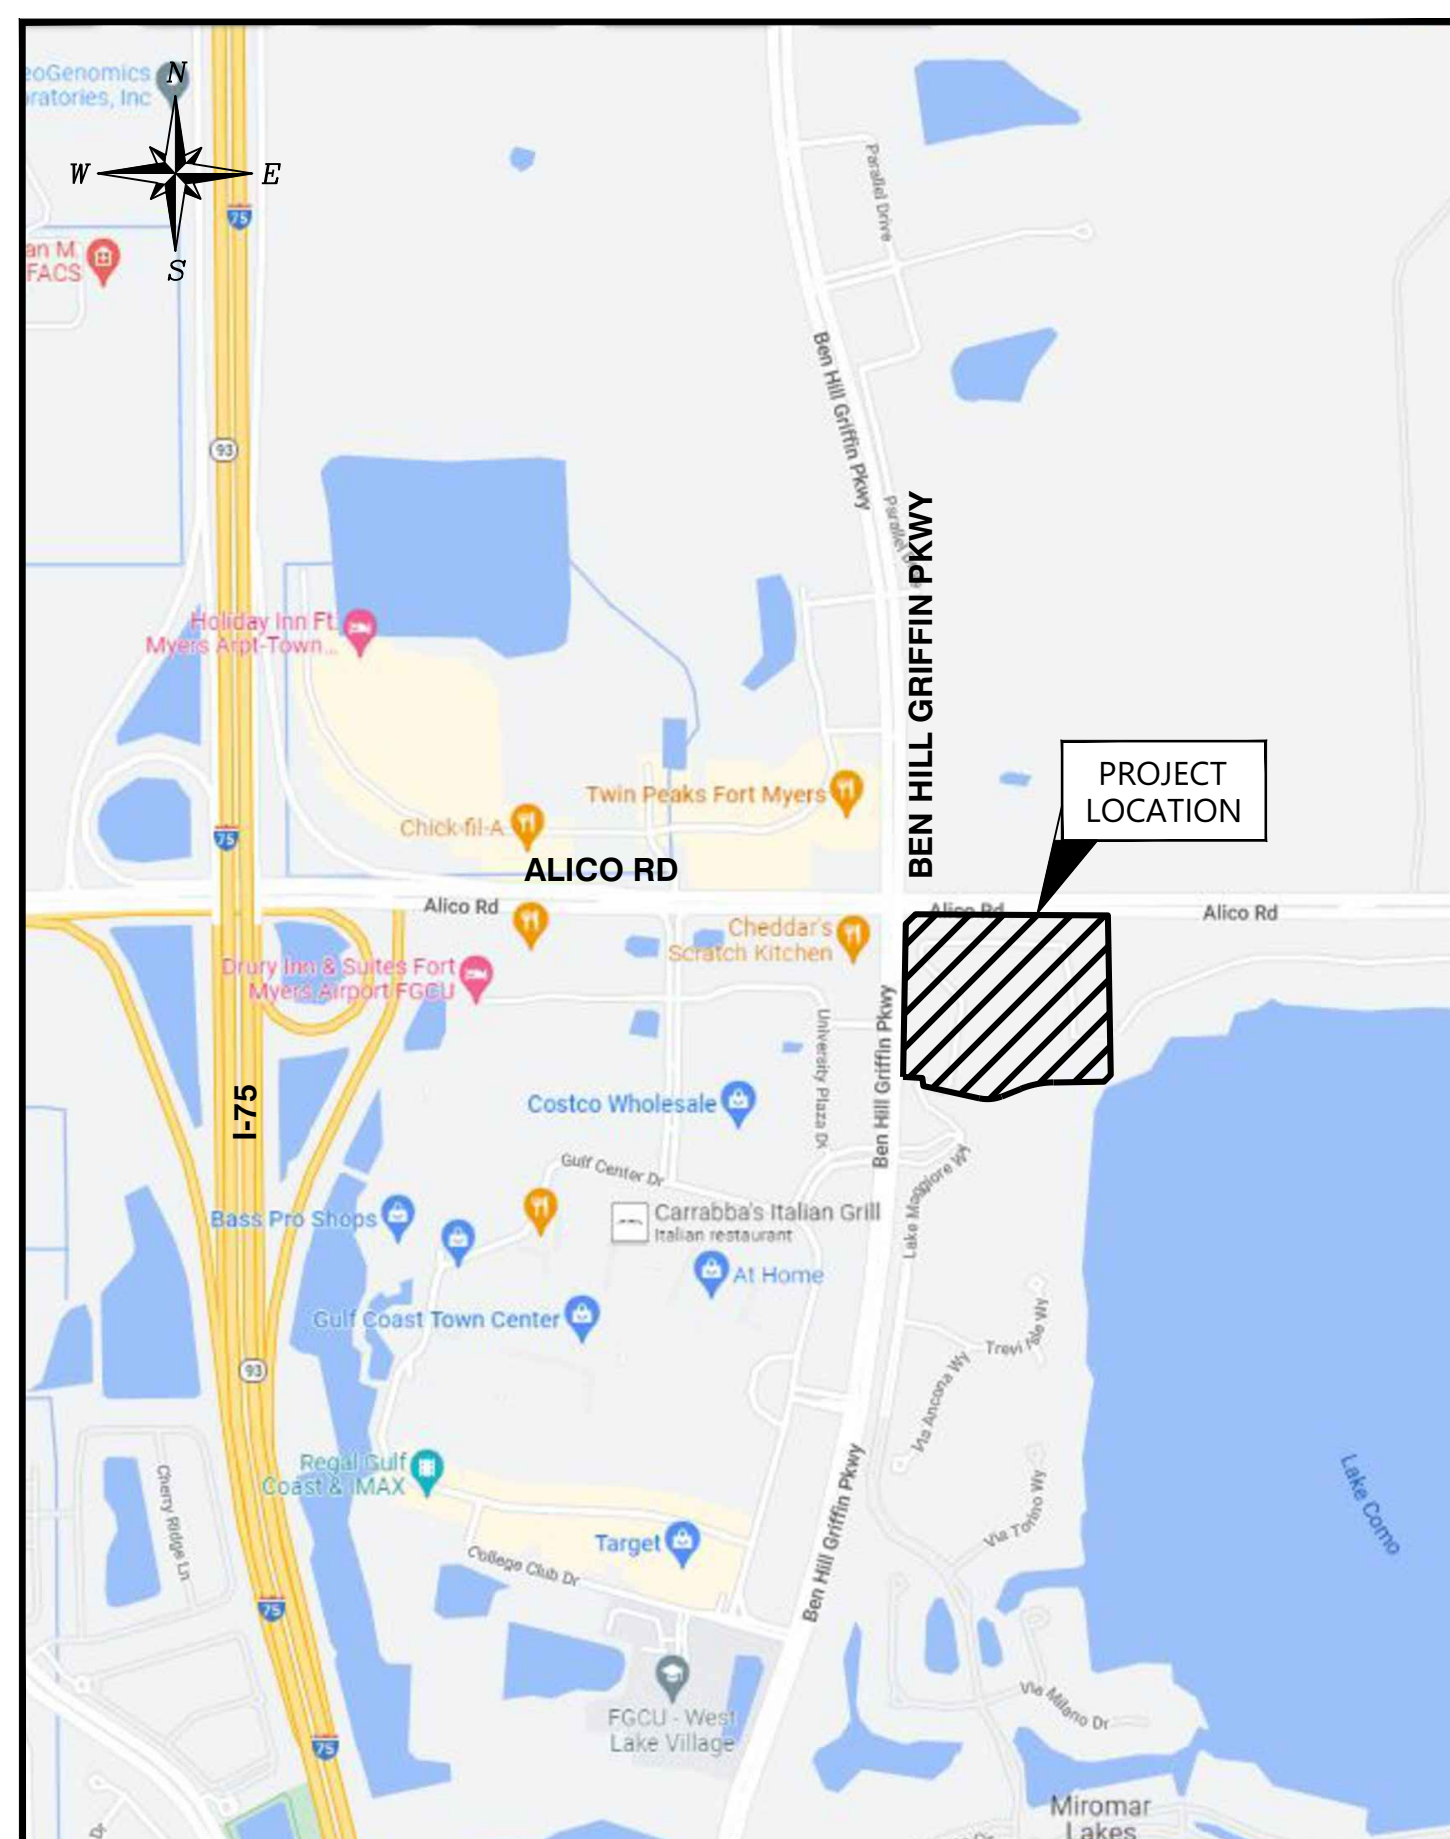

PROJECT LOCATION

N.T.S.

BOAT DOCK HISTORY

SINGLE FAMILY SUBDIVISIONS

	BOAT DOCKS APPROVED	BOAT DOCKS PROPOSED
VERONA LAGO	55	0
CAPRINI GREENS/BELLAMARE	18	0
ISOLA BELLA	13	0
CASTELLI & ANACAPRI	17	0
VOLTERRA	12	0
COSTA AMALFI (BEACH COTTAGES) SORRENTO	9	0
(EAST 100 AC.)	11	0
PORTOFINO (EAST 100 AC.)	20	0
MURANO (EAST 100 AC.)	19	0
NAVONA (PENINSULA PH III) SALERNO	18	0
(PENINSULA PH III) SALERNO (PENINSULA PH IV)	10	0
ESTATE LOTS (PENINSULA PH IV)	22	0
VILLA LOTS (PENINSULA PH IV)	0	0
TRACT M-M	0	0
POSITANO	0	0
RESORT VILLAGE -PHASE 1	16	0
SARDINIA	8	0
RESORT VILLAGE -PHASE 2	18	0
AVELLINO	22	0
PRESTINO	0	23
TOTAL	288	23

ANCILLARY (250 MAXIMUM)

	BOAT SLIPS APPROVED	BOAT SLIPS PROPOSED
BEACH CLUB PH I	13	0
BEACH CLUB PH II	13	0
BEACH CLUB PH III	13	0
VIVALDI	18	0
MIRASOL BEACH PH 1&2	18	0
BELLINI	18	0
RAVENNA	60	0
THE PENINSULA PH IV POSITANO	16	0
POSITANO	18	0
TOTAL	187	0

TOTAL PROPOSED & APPROVED ANCILLARY SLIPS


TOTAL REMAINING ANCILLARY SLIPS	187
---------------------------------	-----

EACH SINGLE-FAMILY LAKEFRONT LOT IS ALLOWED TO HAVE ONE DOCK. SINGLE-FAMILY LAKEFRONT LOT DOCKS MAY BE CONVERTED TO MULTIPLE-FAMILY SLIPS FOR WET BOAT STORAGE ON A ONE FOR ONE (1:1) BASIS.

AN ADDITIONAL 250 (MAXIMUM) ANCILLARY SLIPS FOR WET BOAT STORAGE ARE ALLOWED ON THE LAKE.

OPEN SPACE	AREA (ACRES)
GOLF COURSE	218.96
PHASE I	61.72
PHASE II	13.10
GOLF MAINTENANCE	0.92
VALENCIA	8.08
TRACT M & N	4.77
BEACH CLUB	2.34
TIVOLI	0.00
BELLAVISTA	3.55
MEDITERRANEAN VILLAGE	6.71
CAPRINI GREENS	1.19
VAVALDI	0.00
GOLF CLUBHOUSE	2.51
SAND MARINO	13.40
MIRASOL ACCESS DRIVE	1.31
TRACT C1/C2 ENTRANCE	0.39
PORTO ROMANO	2.90
MIRASOL RESIDENTIAL	0.00
CASTELLI & ANACAPRI	0.92
VOLTERRA & BELLINI	5.89
RAVENNA	3.17
BEACH CLUB PH. 2	2.73
MIROMAR LAKES PKWT. EXTENSION	0.00
EAST 100 AC.	0.00
BEACH COTTAGES	3.31
PENINSULA PHASE III	6.16
PENINSULA PHASE IV	16.33
UNIVERSITY VILLAGE PH I	24.74
LAKE SHORE STABILIZATION	0.00
TRACT M-M	1.90
POSITANO	0.00
TEMPORARY BOAT STORAGE FACILITY	0.92
RESORT VILLAGE PHASE I	2.26
SARDINIA	1.27
RESORT VILLAGE PHASE 2	7.02
POSITANO	0.98
RESORT VILLAGE PHASE 2D	1.71
PRESTINO	5.80
BOAT RAMP	0.39
AVELLINO	0.67
TOTAL	429.02 AC.

OPEN SPACE FOR ALL DEVELOPMENTS EXCEPT PRESTINO OBTAINED FROM
ADD2020-00138

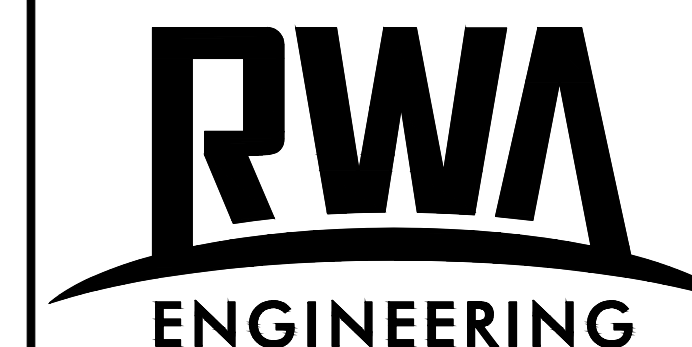

6610 Willow Park Drive
Suite 200
Naples, FL 34109
12800 University Drive
Suite 175
Fort Myers, FL 33907
19503 S West Villages Pkwy
Unit A5
Venice, FL 34293
Office: (239) 597-0575
Fax: (239) 597-0578
www.consult-rwa.com
Florida Certificates of
Authorization
EB 7663 LB 6952

ENGINEER'S SEAL:

PRINTED COPIES OF THIS DOCUMENT ARE NOT
CONSIDERED SIGNED AND SEALED AND THE SIGNATURE
MUST BE VERIFIED ON ANY ELECTRONIC COPIES.
MICHAEL C. PAPPAS, P.E., STATE OF FLORIDA
LICENSE NO. 60910 RWA, INC.
STATE OF FLORIDA BUSINESS
CERTIFICATE NO. EB-0007663

DATE: AUGUST, 2023


PROJECT No.: 180114.00.01

SHEET No.:

1 OF 4



LEGEND	
PROPOSED	DESCRIPTION
	PROPOSED AND EXISTING SHORELINE
	EXISTING APPROVED RIP-RAP LOCATION
	PHASE 1 - APPROVAL OF EXISTING UNDOCUMENTED RIP-RAP LOCATIONS
	PHASE 2 - RIP-RAP LOCATION
	PHASE 3 - RIP-RAP LOCATION
	PHASE 4 - RIP-RAP LOCATION
	PHASE 4 - RIP-RAP RELOCATION AREA
	PHASE 5 - RIP-RAP LOCATION
	PHASE 6 - RIP-RAP LOCATION
	PHASE 7 - RIP-RAP LOCATION RESORT VILLAGE PHASE 1 - PROPOSED RIP-RAP
	PHASE 8 - RIP-RAP LOCATION - RESORT VILLAGE PHASE 2 - PROPOSED RIP-RAP
	PHASE 9 - RIP-RAP LOCATION PRESTINO AT MIROMAR LAKES - PROPOSED RIP-RAP

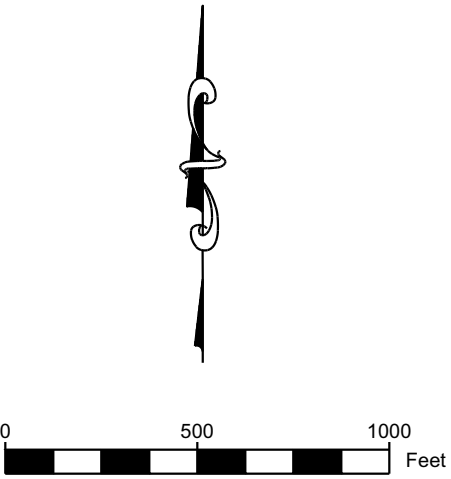

PROPOSED LAKE 5 & 6 SHORELINE:

TOTAL SHORELINE 70,050 L.F.

PROPOSED RIP RAP	
APPROVED	11,130 L.F.
PHASE 1	10,750 L.F.
PHASE 2	1,140 L.F.
PHASE 3	2,910 L.F.
PHASE 4	5,795 L.F.
PHASE 5	2,100 L.F.
PHASE 6	600 L.F.
PHASE 7 RESORT VILLAGE PH1	900 L.F.
PHASE 8 RESORT VILLAGE PH2	900 L.F.
PHASE 9 PRESTINO AT MIROMAR LAKES	1,562 L.F.
PHASE 10 BOAT RAMP	300 L.F.
PHASE 11 AVELLINO	1,560 L.F.
TOTAL	39,647 L.F.

PERCENTAGE TO COVER PROPOSED SHORELINE TREATMENT
• 39,647 L.F. / 70,050 L.F. *100 = 56.6

MAXIMUM HARDENED SHORELINE TREATMENT (65%)
• 70,050 L.F. * 65.0% = 45,532 L.F.

AVAILABLE SHORELINE TREATMENT FOR STABILIZATION
• 45,532 L.F. - 39,647 L.F. = 5,885 L.F.

GENERAL NOTES


- IT IS THE CONTRACTOR'S RESPONSIBILITY TO FIELD LOCATE AND VERIFY ANY EXISTING UTILITIES.
- EXTREME CAUTION IS TO BE USED WHEN EXCAVATING, AS THE NUMBER AND LOCATION OF EXISTING UTILITIES HAVE BEEN NOTED BASED ON THE BEST INFORMATION AVAILABLE.
- THE CONTRACTOR SHALL SAFEGUARD AND AVOID PENETRATION OF SPECIAL WETLAND PRESERVATION AREAS SHOWN ON THE DRAWINGS AND FENCED AT THE SITE.
- IT IS THE CONTRACTOR'S RESPONSIBILITY TO REPLACE ANY EXISTING LANDSCAPING (i.e. SOD, BUSHES, TREES, ETC.), SPRINKLER PIPE, SPRINKLER HEADS AND FENCING THAT MAY HAVE TO BE REMOVED DURING CONSTRUCTION.
- ANY DAMAGE TO EXISTING UTILITIES AND PROPERTY DURING CONSTRUCTION SHALL BE REPAIRED AND/OR REPLACED AT THE CONTRACTOR'S EXPENSE.

GENERAL DEVELOPMENT NOTE:


1) BASED ON THE SFWMD GENERAL PERMIT #36-03568-P AND THE U.S.D.A. SOIL CONSERVATION SERVICE SOIL SURVEY OF LEE COUNTY, FLORIDA. IT IS ANTICIPATED THAT THIS SITE MAY BE USED SAFELY FOR BUILDING PURPOSES, WITHOUT UNDUE DANGER FROM FLOOD OR ADVERSE SOIL OR FOUNDATION CONDITIONS. SUBJECT TO PROPERLY ENGINEERED AND CONSTRUCTED CORRECTIVE MEASURES, INCLUDING BUT NOT LIMITED TO SITE FILL, DRAINAGE WATER MANAGEMENT AND SEWAGE DISPOSAL FACILITIES.

ALL RIP-RAP AREAS EXCEPT PHASE 9 (PRESTINO)
OBTAINED FROM ADD2020-00138

--	--	

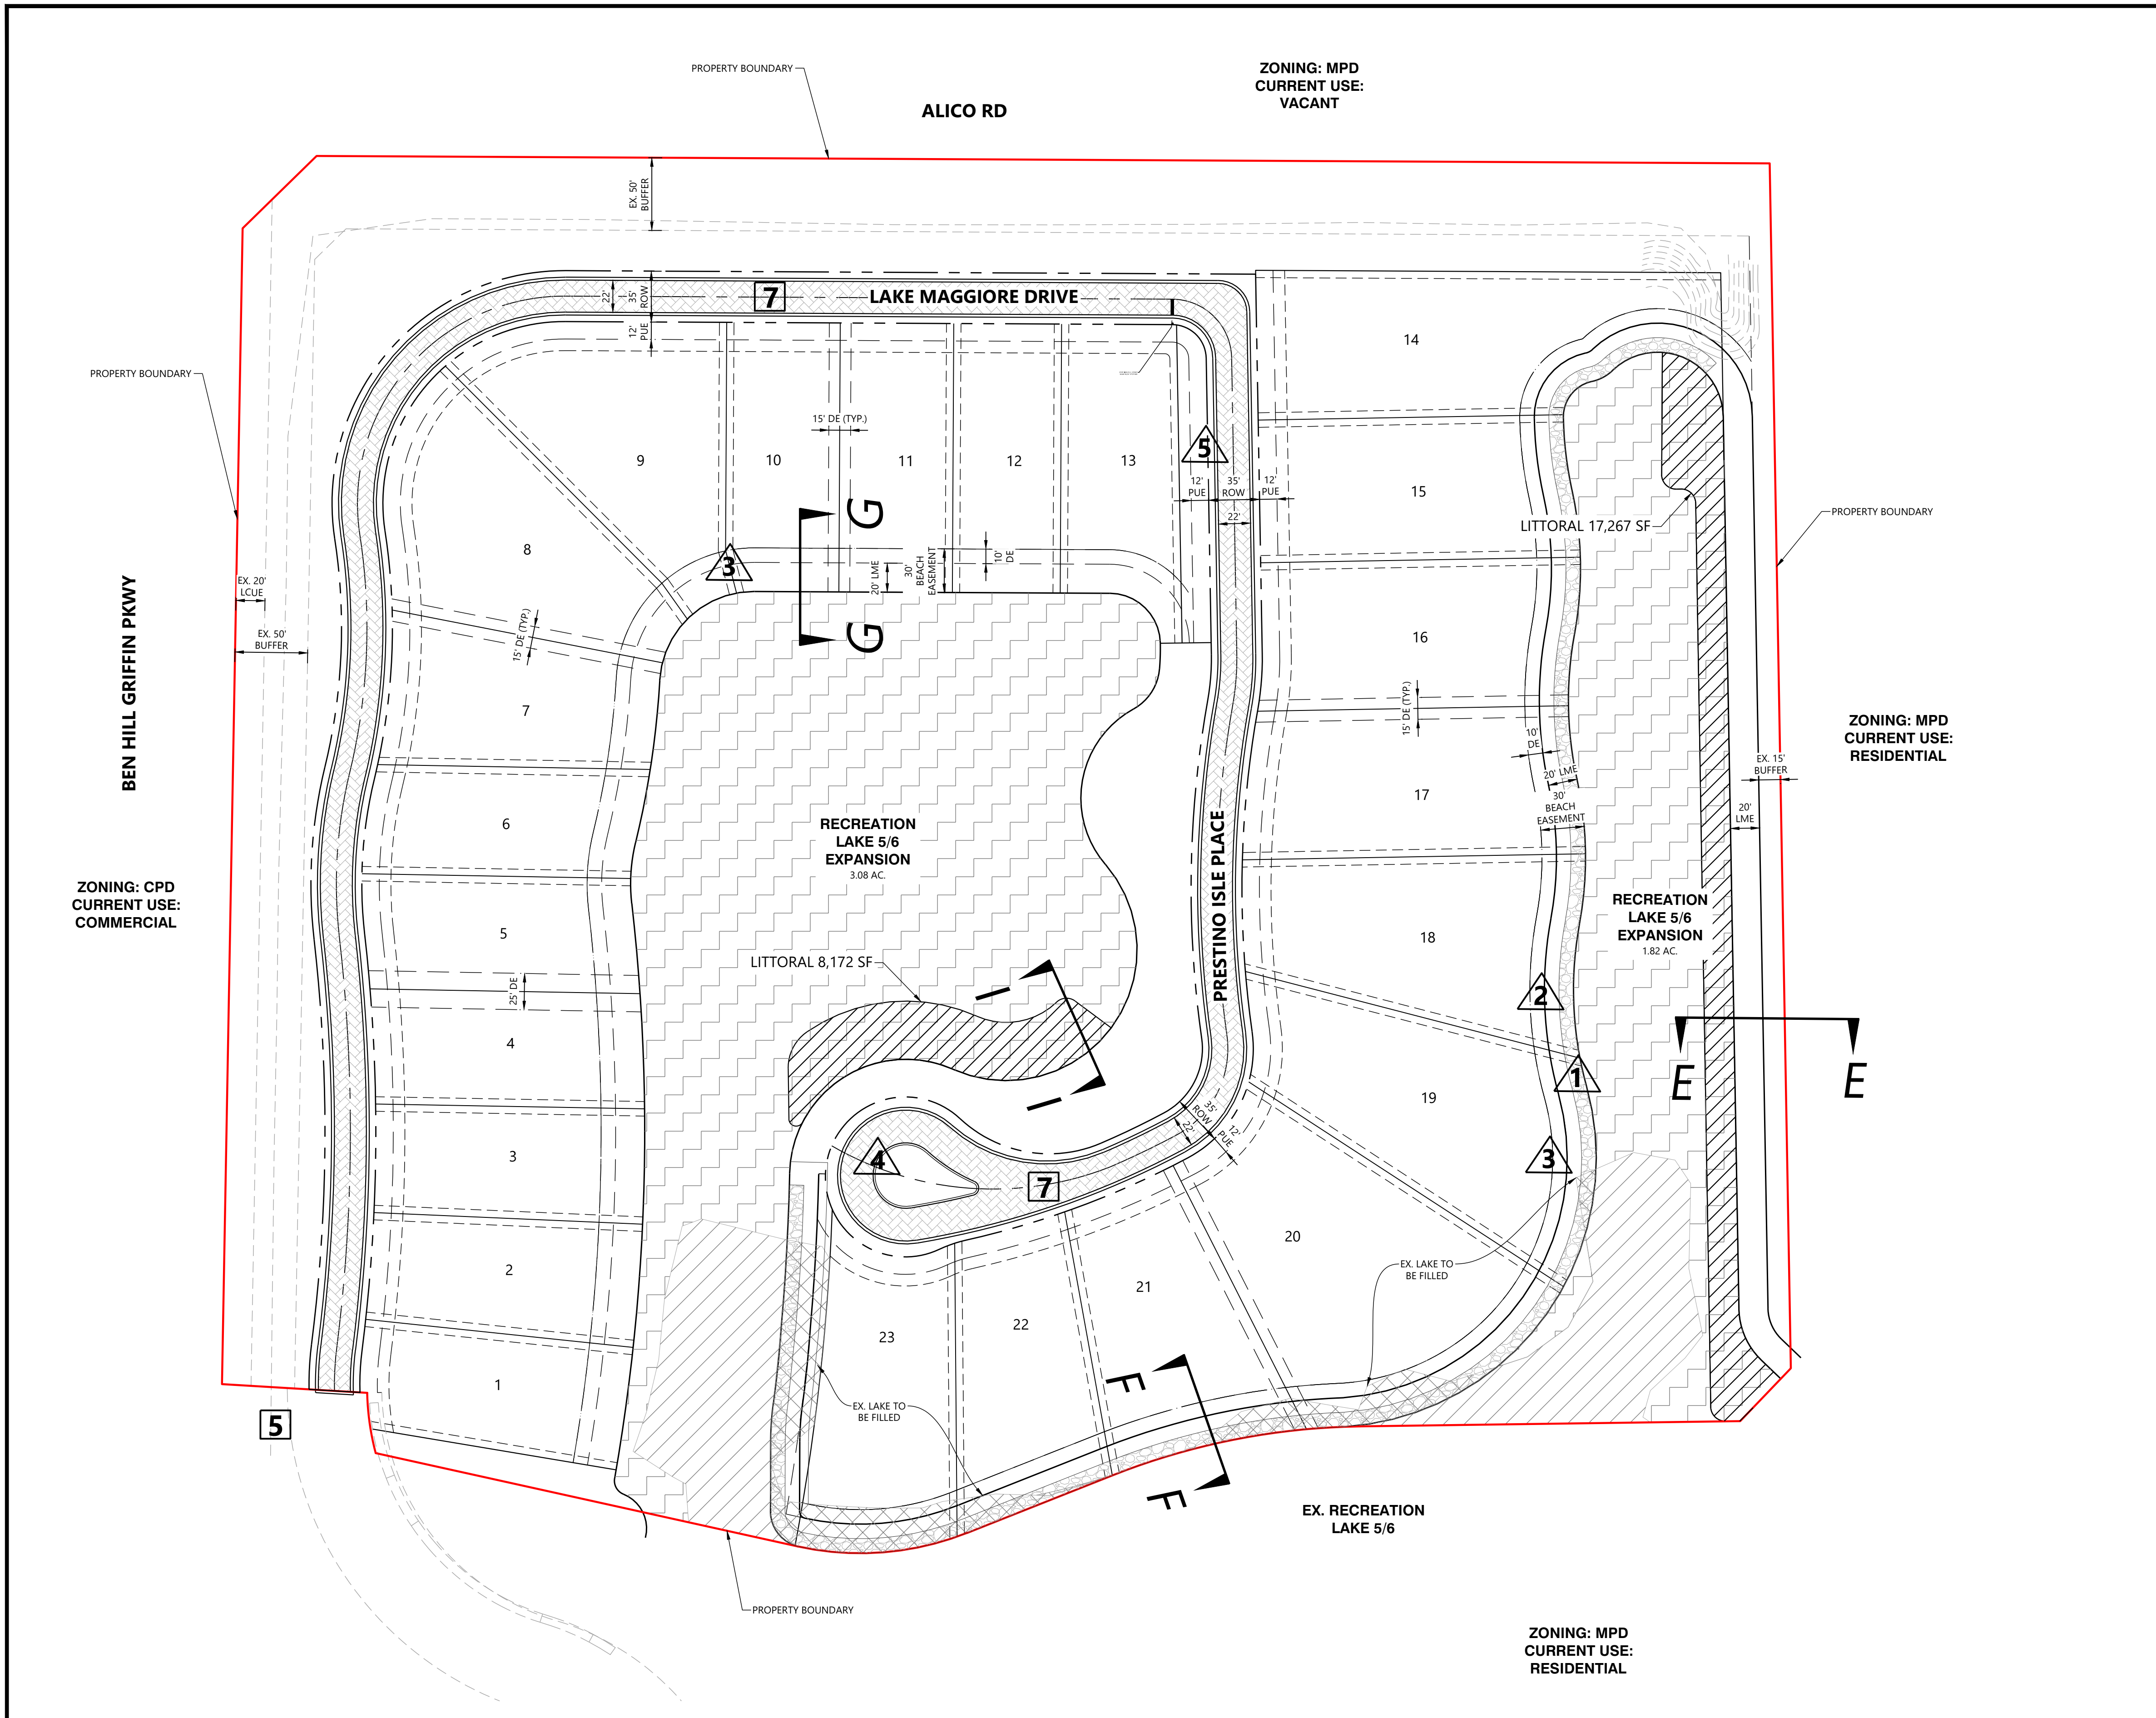

LEGEND	
PROPOSED	DESCRIPTION
	EXISTING LAKE AREA
	EXISTING LAKE AREA TO BE FILLED
	PROPOSED LAKE AREA
	LITTORAL AREA
	PAVER BRICK
	RIP-RAP LAKE SHORELINE
	DEVIATION PER Z-13-20
	PROPOSED DEVIATION

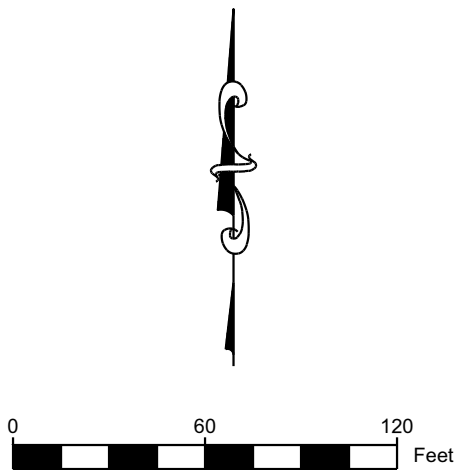

SETBACK STANDARDS TABLE RESOLUTION #Z-13-020	
SINGLE FAMILY DETACHED VILLAS	MIN. REQUIRED
MIN. LOT AREA (S.F.)	6,500 S.F.
MIN. LOT WIDTH	50
MIN. LOT DEPTH	70
MIN. STREET SETBACK ¹	20
MIN. SIDE SETBACK	5.0
MIN. REAR SETBACK ²	10
MIN. ACCESSORY STR. ³ SIDE SETBACK	5.0
MIN. ACCESSORY STR. ³ REAR SETBACK	10
BUILDING SEPARATION	10
MAX. BUILDING HEIGHT ⁴	45' / 3 STORIES
MAX. LOT COVERAGE (%)	55%

LAND USE SUMMARY		
LAND USE	ACREAGE	PERCENT
LOT AREA	10.70	49%
LAKE AREA	4.82	22%
RIGHT OF WAY	1.80	8%
PERVIOUS AREA	0.49	2%
IMPERVIOUS AREA	1.31	6%
OPEN SPACE AREA	4.60	21%
TOTAL AREA	21.92	100%

PROVIDED OPEN SPACE:
4.60 AC. (OPEN SPACE TRACTS) + 1.20 (25% LAKE AREA) = 5.80 AC

23 BOAT DOCKS PROPOSED (1 PER SINGLE-FAMILY LOT).






DEVIATIONS PER Z-13-020:
DEVIATION ONE MEANS OF ACCESS
DEVIATION BRICK PAVERS TO REPLACE 1 1/2" S-1 ON PRIVATE ROADS
PROPOSED DEVIATIONS:
DEVIATION 65% HARDENED SHORELINE STRUCTURES FOR RECREATIONAL LAKE
DEVIATION RIP-RAP ALONG SINGLE-FAMILY LOTS
DEVIATION LAKE MAINTENANCE EASEMENTS WITHIN THE LIMITS OF SINGLE-FAMILY PLATTED LOTS
DEVIATION DEAD-END WATER MAIN EXCEEDING 1,000 FEET
DEVIATION NO SIDEWALK

ALL EXISTING AND PROPOSED GRADE ELEVATIONS ARE N.A.V.D. 1988

LITTORAL PLANTING CALCULATION:
PER SECTION 10-418 OF THE LEE COUNTY LDC

ALL STREETS TO BE PRIVATELY MAINTAINED

--	--	

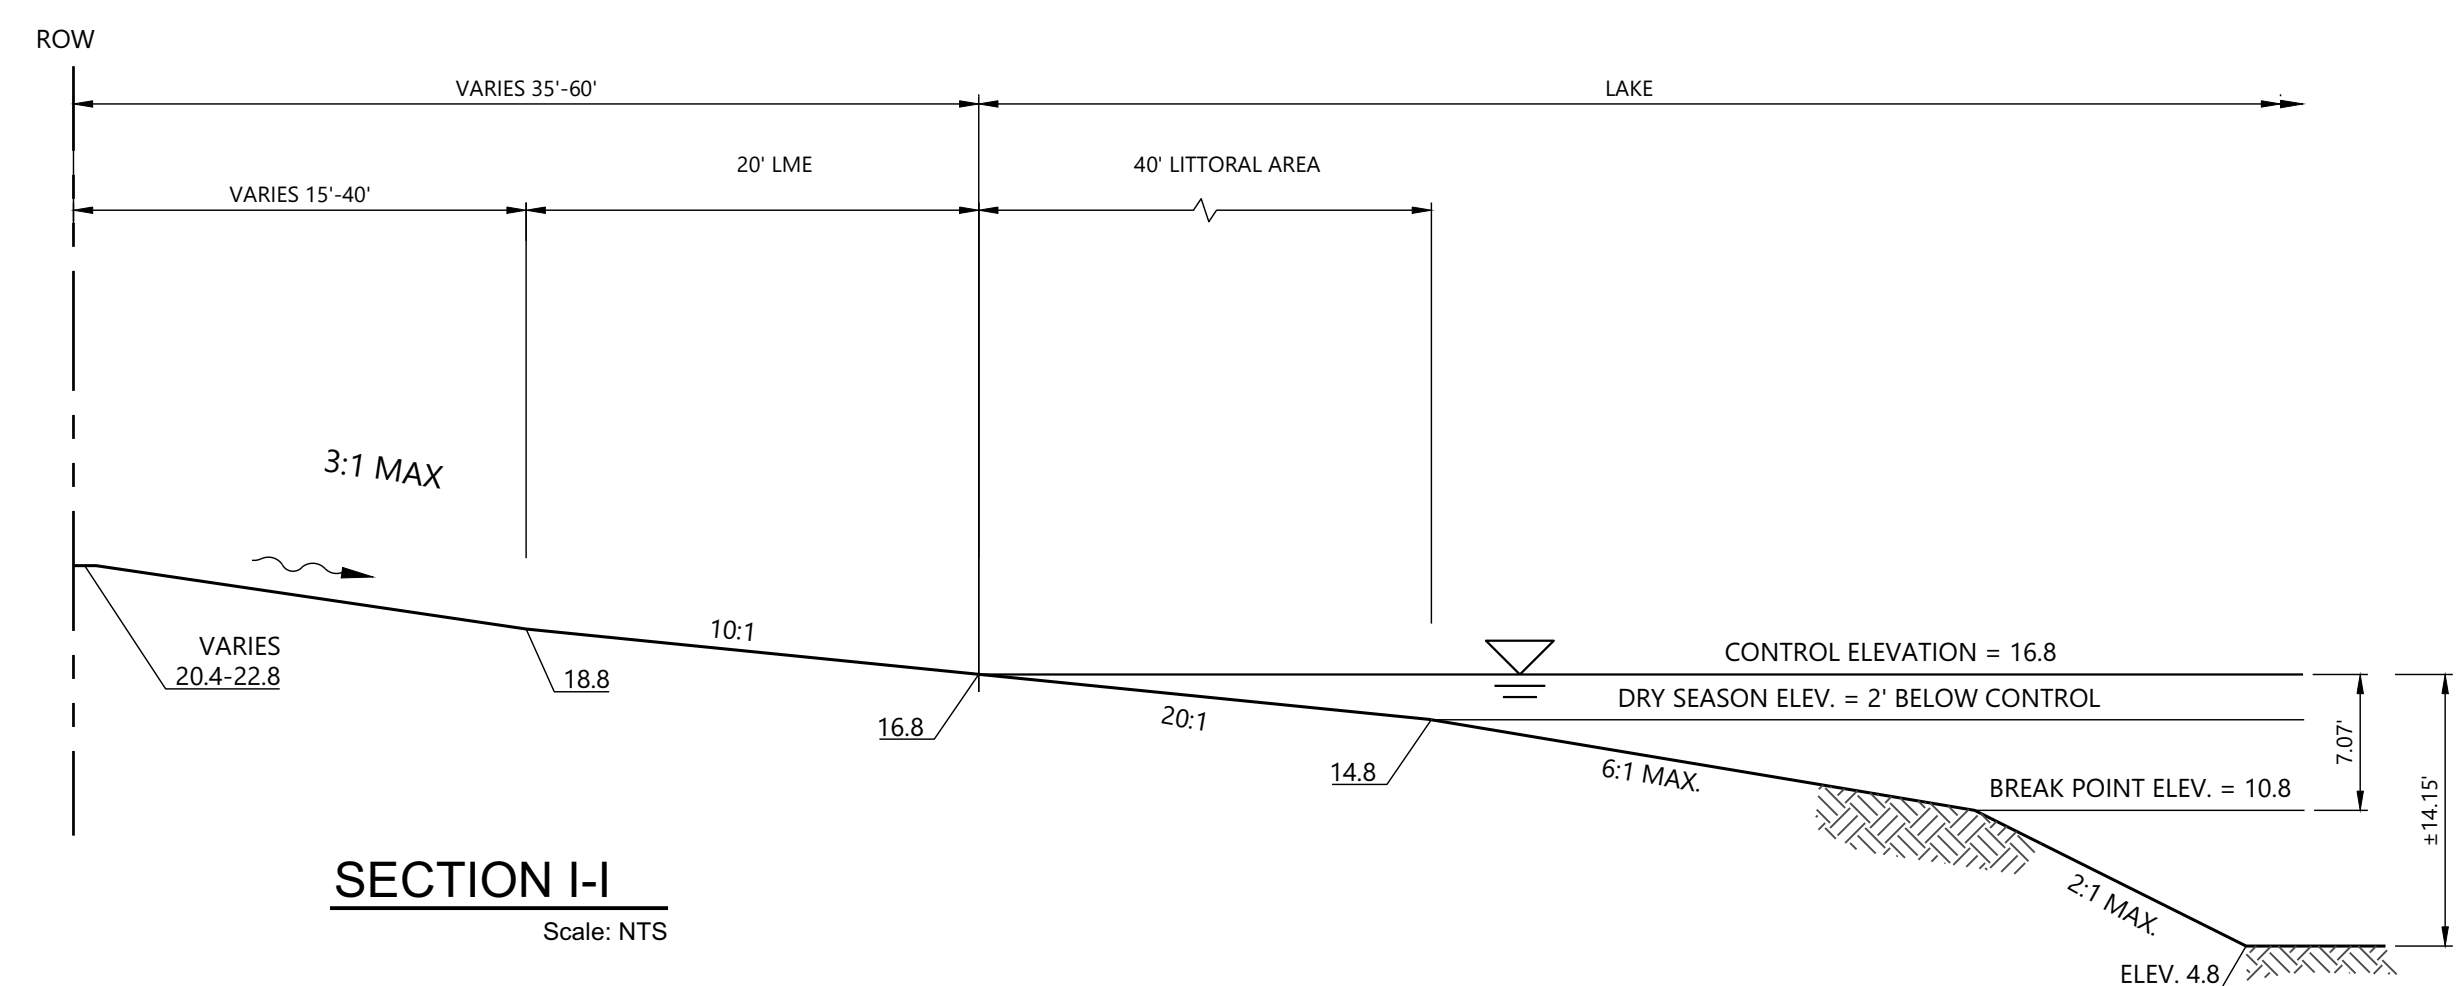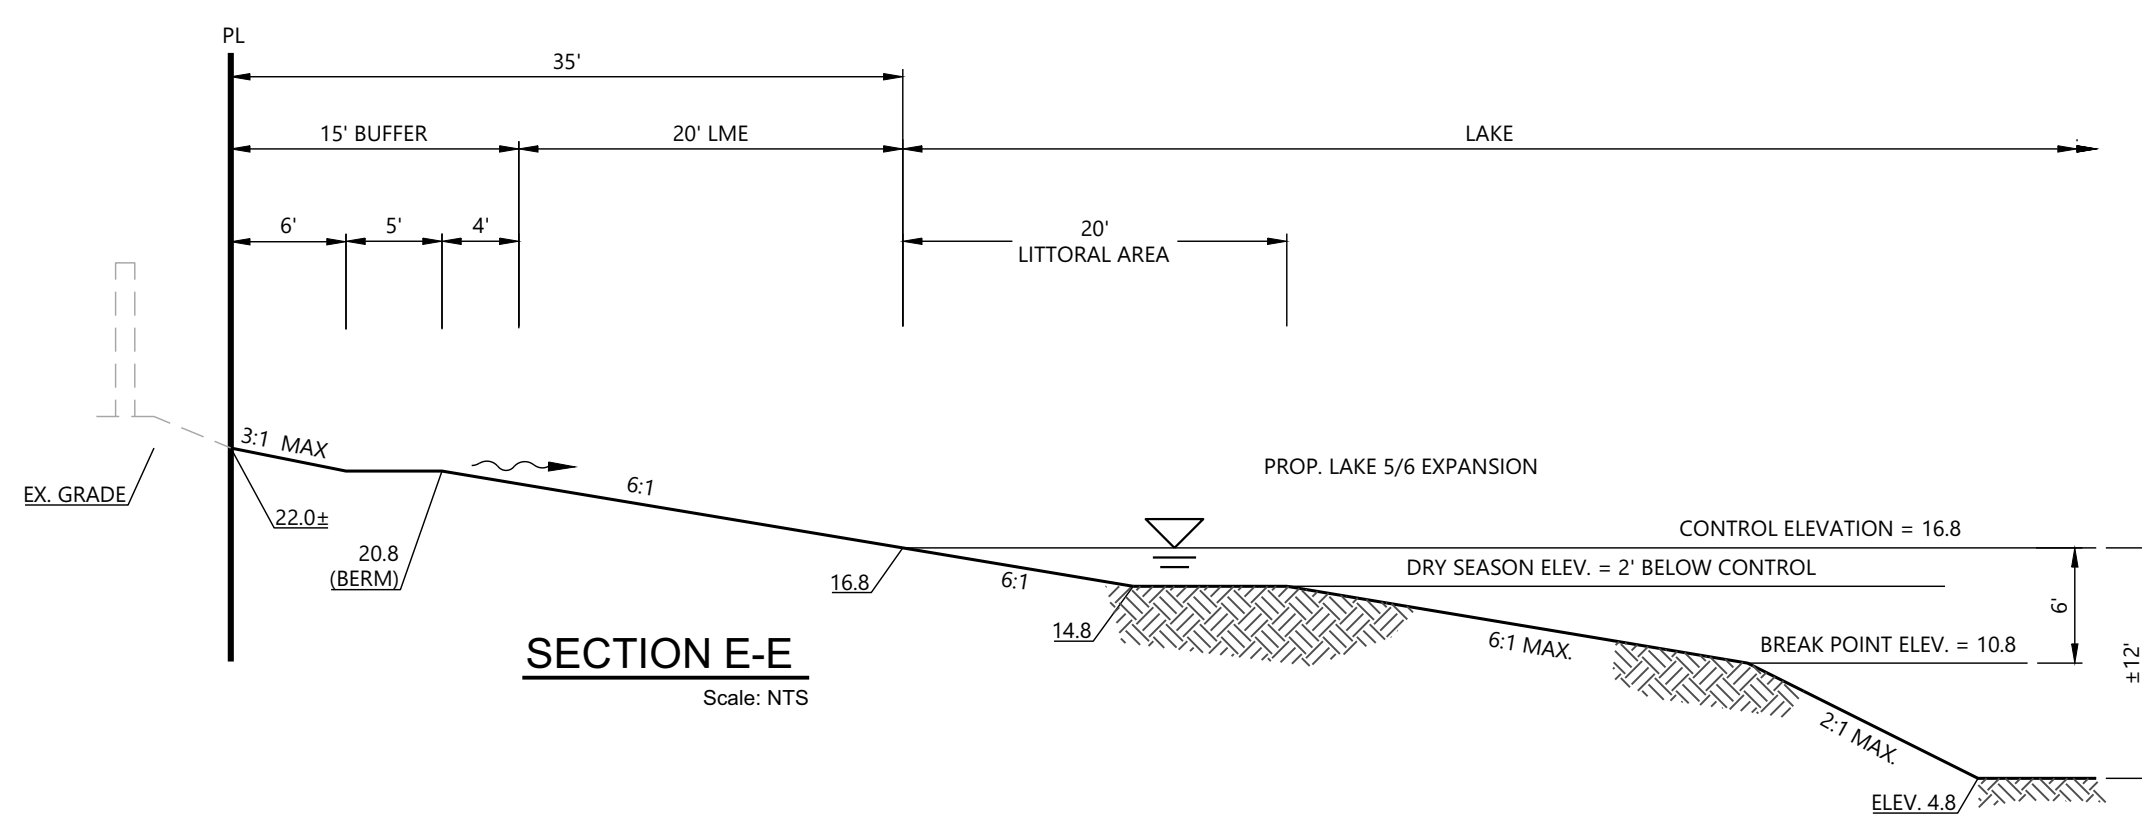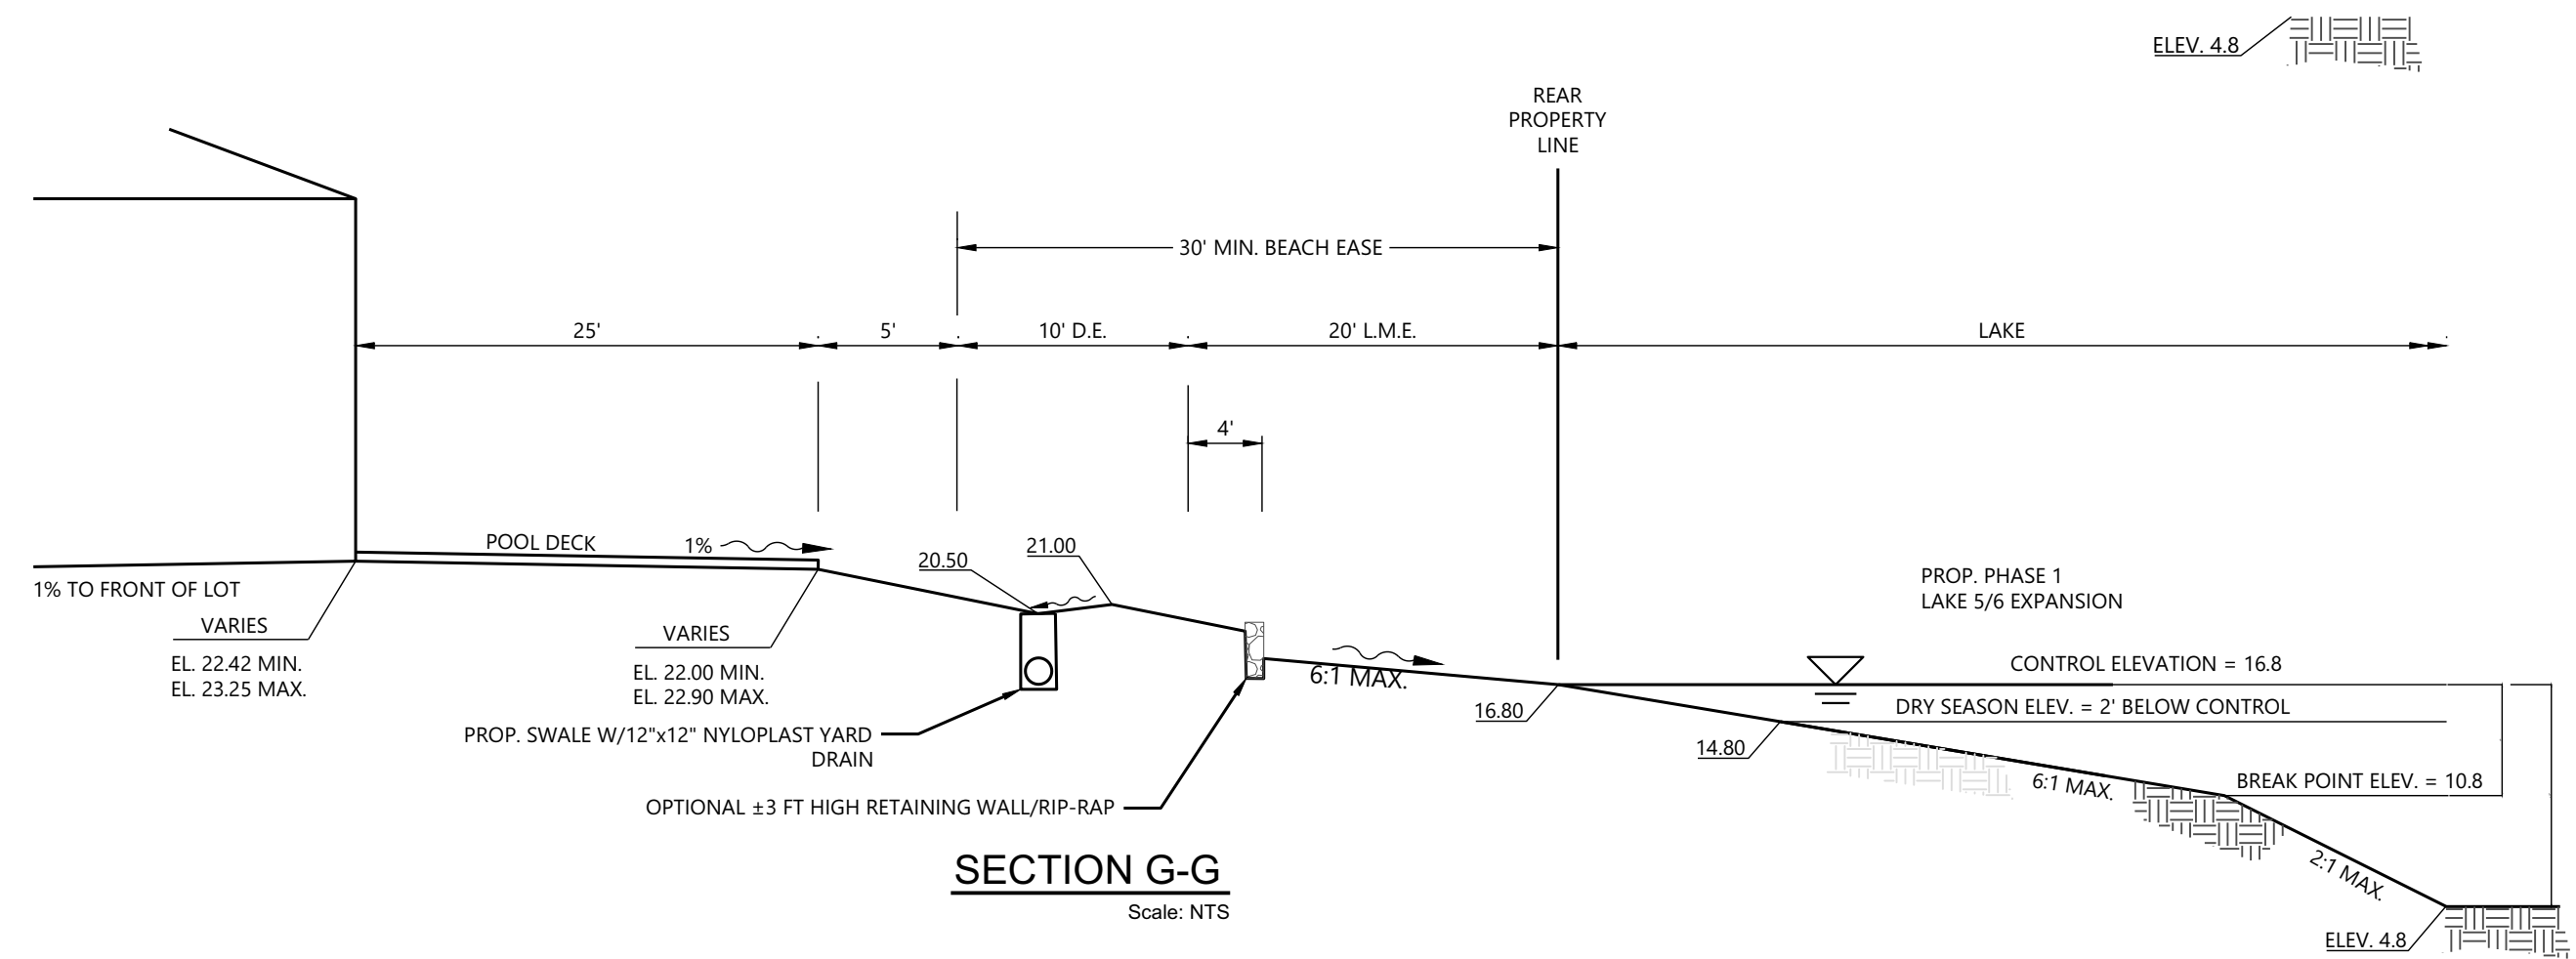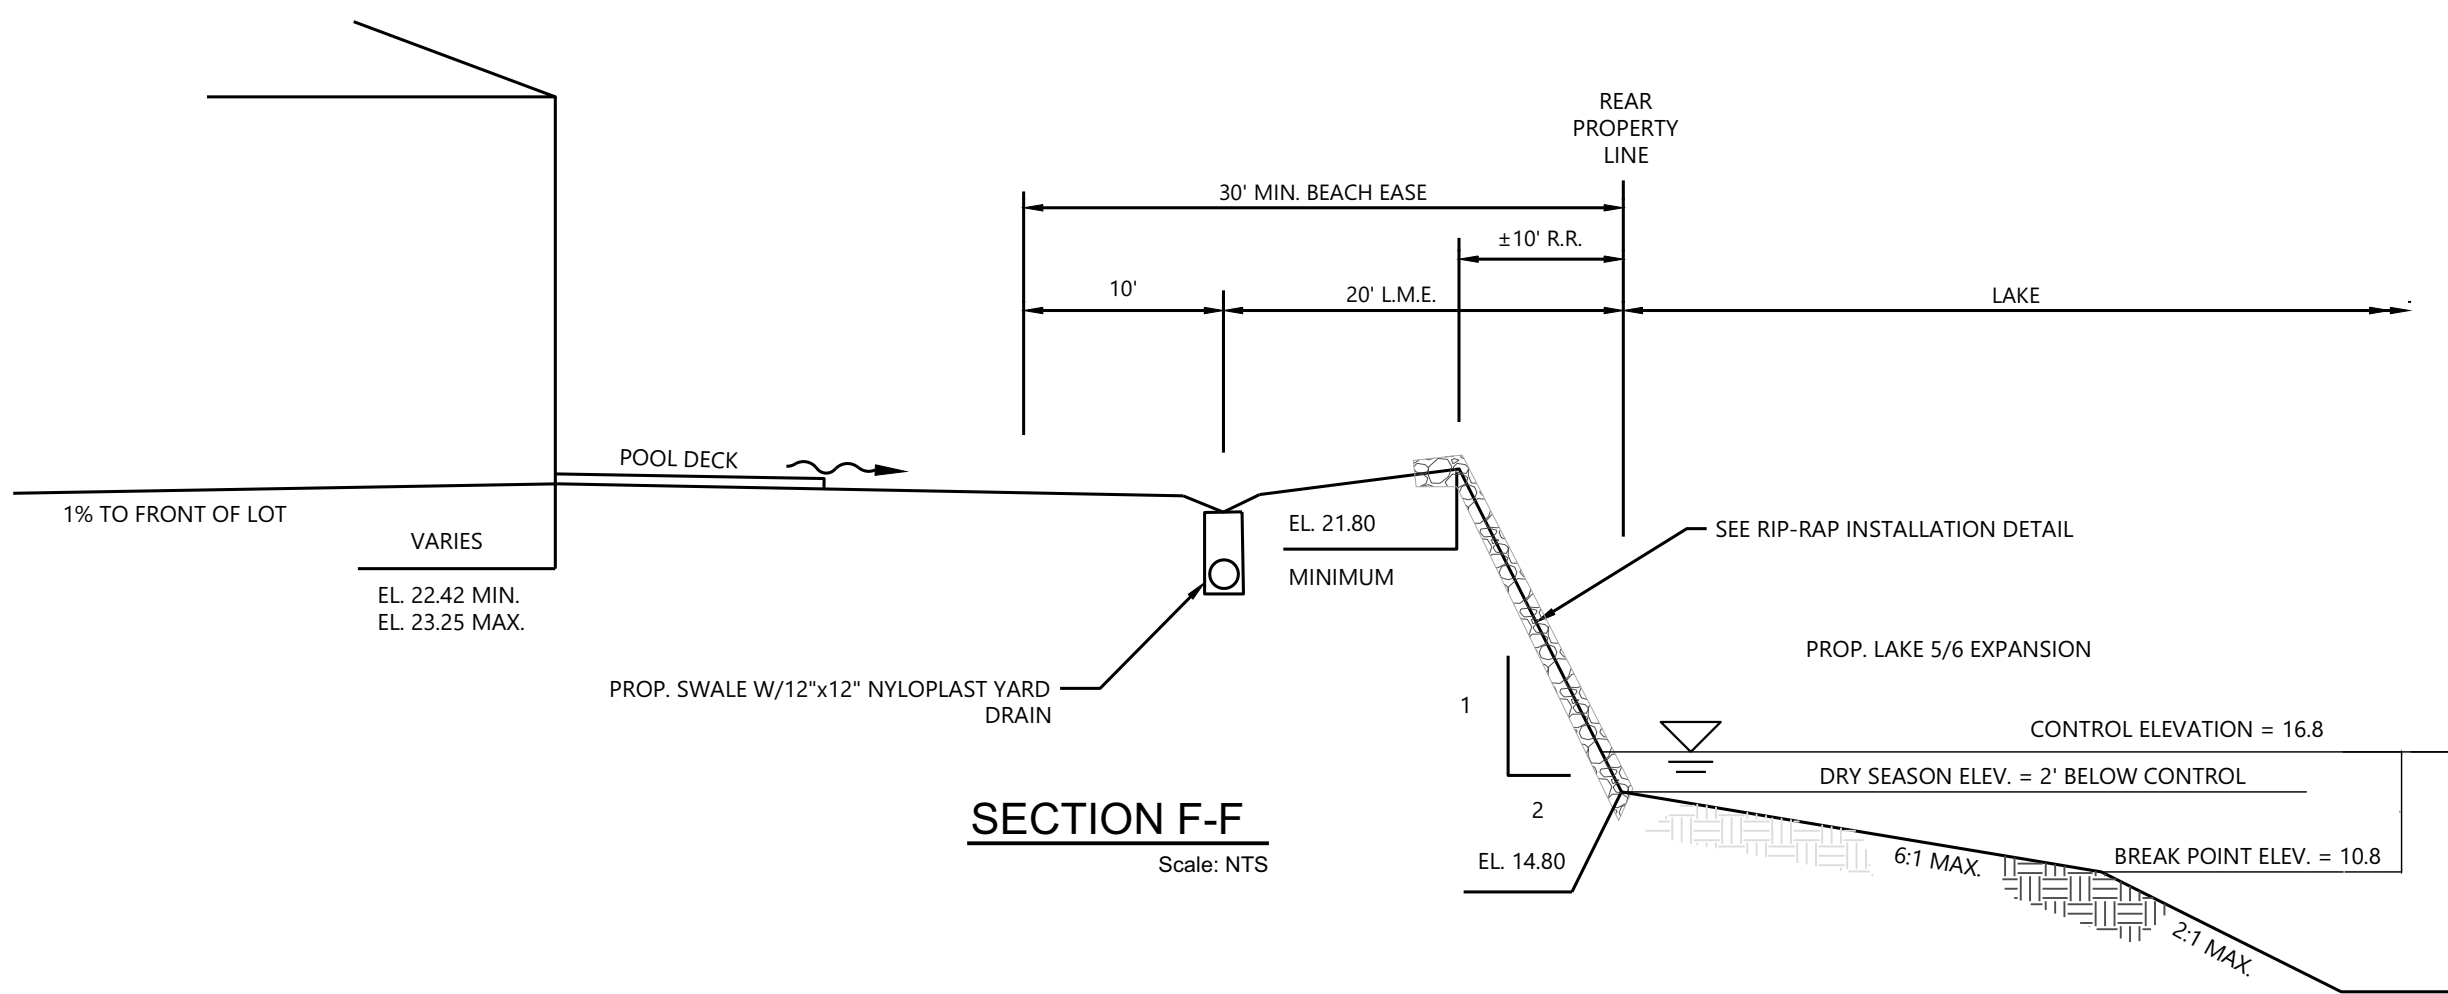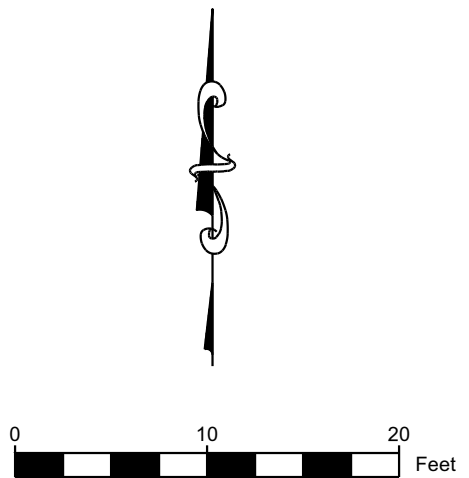

						12800 University Drive, Suite 175 Fort Myers, Florida 33907 (239) 597-0575 FAX: (239) 597-0578 www.consult-rwa.com Florida Certificates of Authorization EB 7663 LB6952			DATE: AUGUST, 2023 SEC 11 TWP 46 RGE 25E DESIGNED: MCP DRAWN: CJF			HORIZ. SCALE (FULL): N/A HORIZ. SCALE (HALF): N/A VERT. SCALE (FULL): N/A VERT. SCALE (HALF): N/A			CLIENT: MIROMAR DEVELOPMENT CORPORATION			PROJECT: PRESTINO AT MIROMAR LAKES FINAL PLAN APPROVAL											
												TITLE: PRESTINO AT MIROMAR LAKES MASTER CONCEPT PLAN			PROJECT NO.: 180114.00.01			FILE NAME: PRESTINO MASTER CONCEPT PLAN			SHEET NUMBER: 4 OF 4			MICHAEL C. PAPPAS, P.E. FLORIDA LICENSE NO. 60910					
REV #	REVISION					DRAWN	CHECKED	DATE																					