



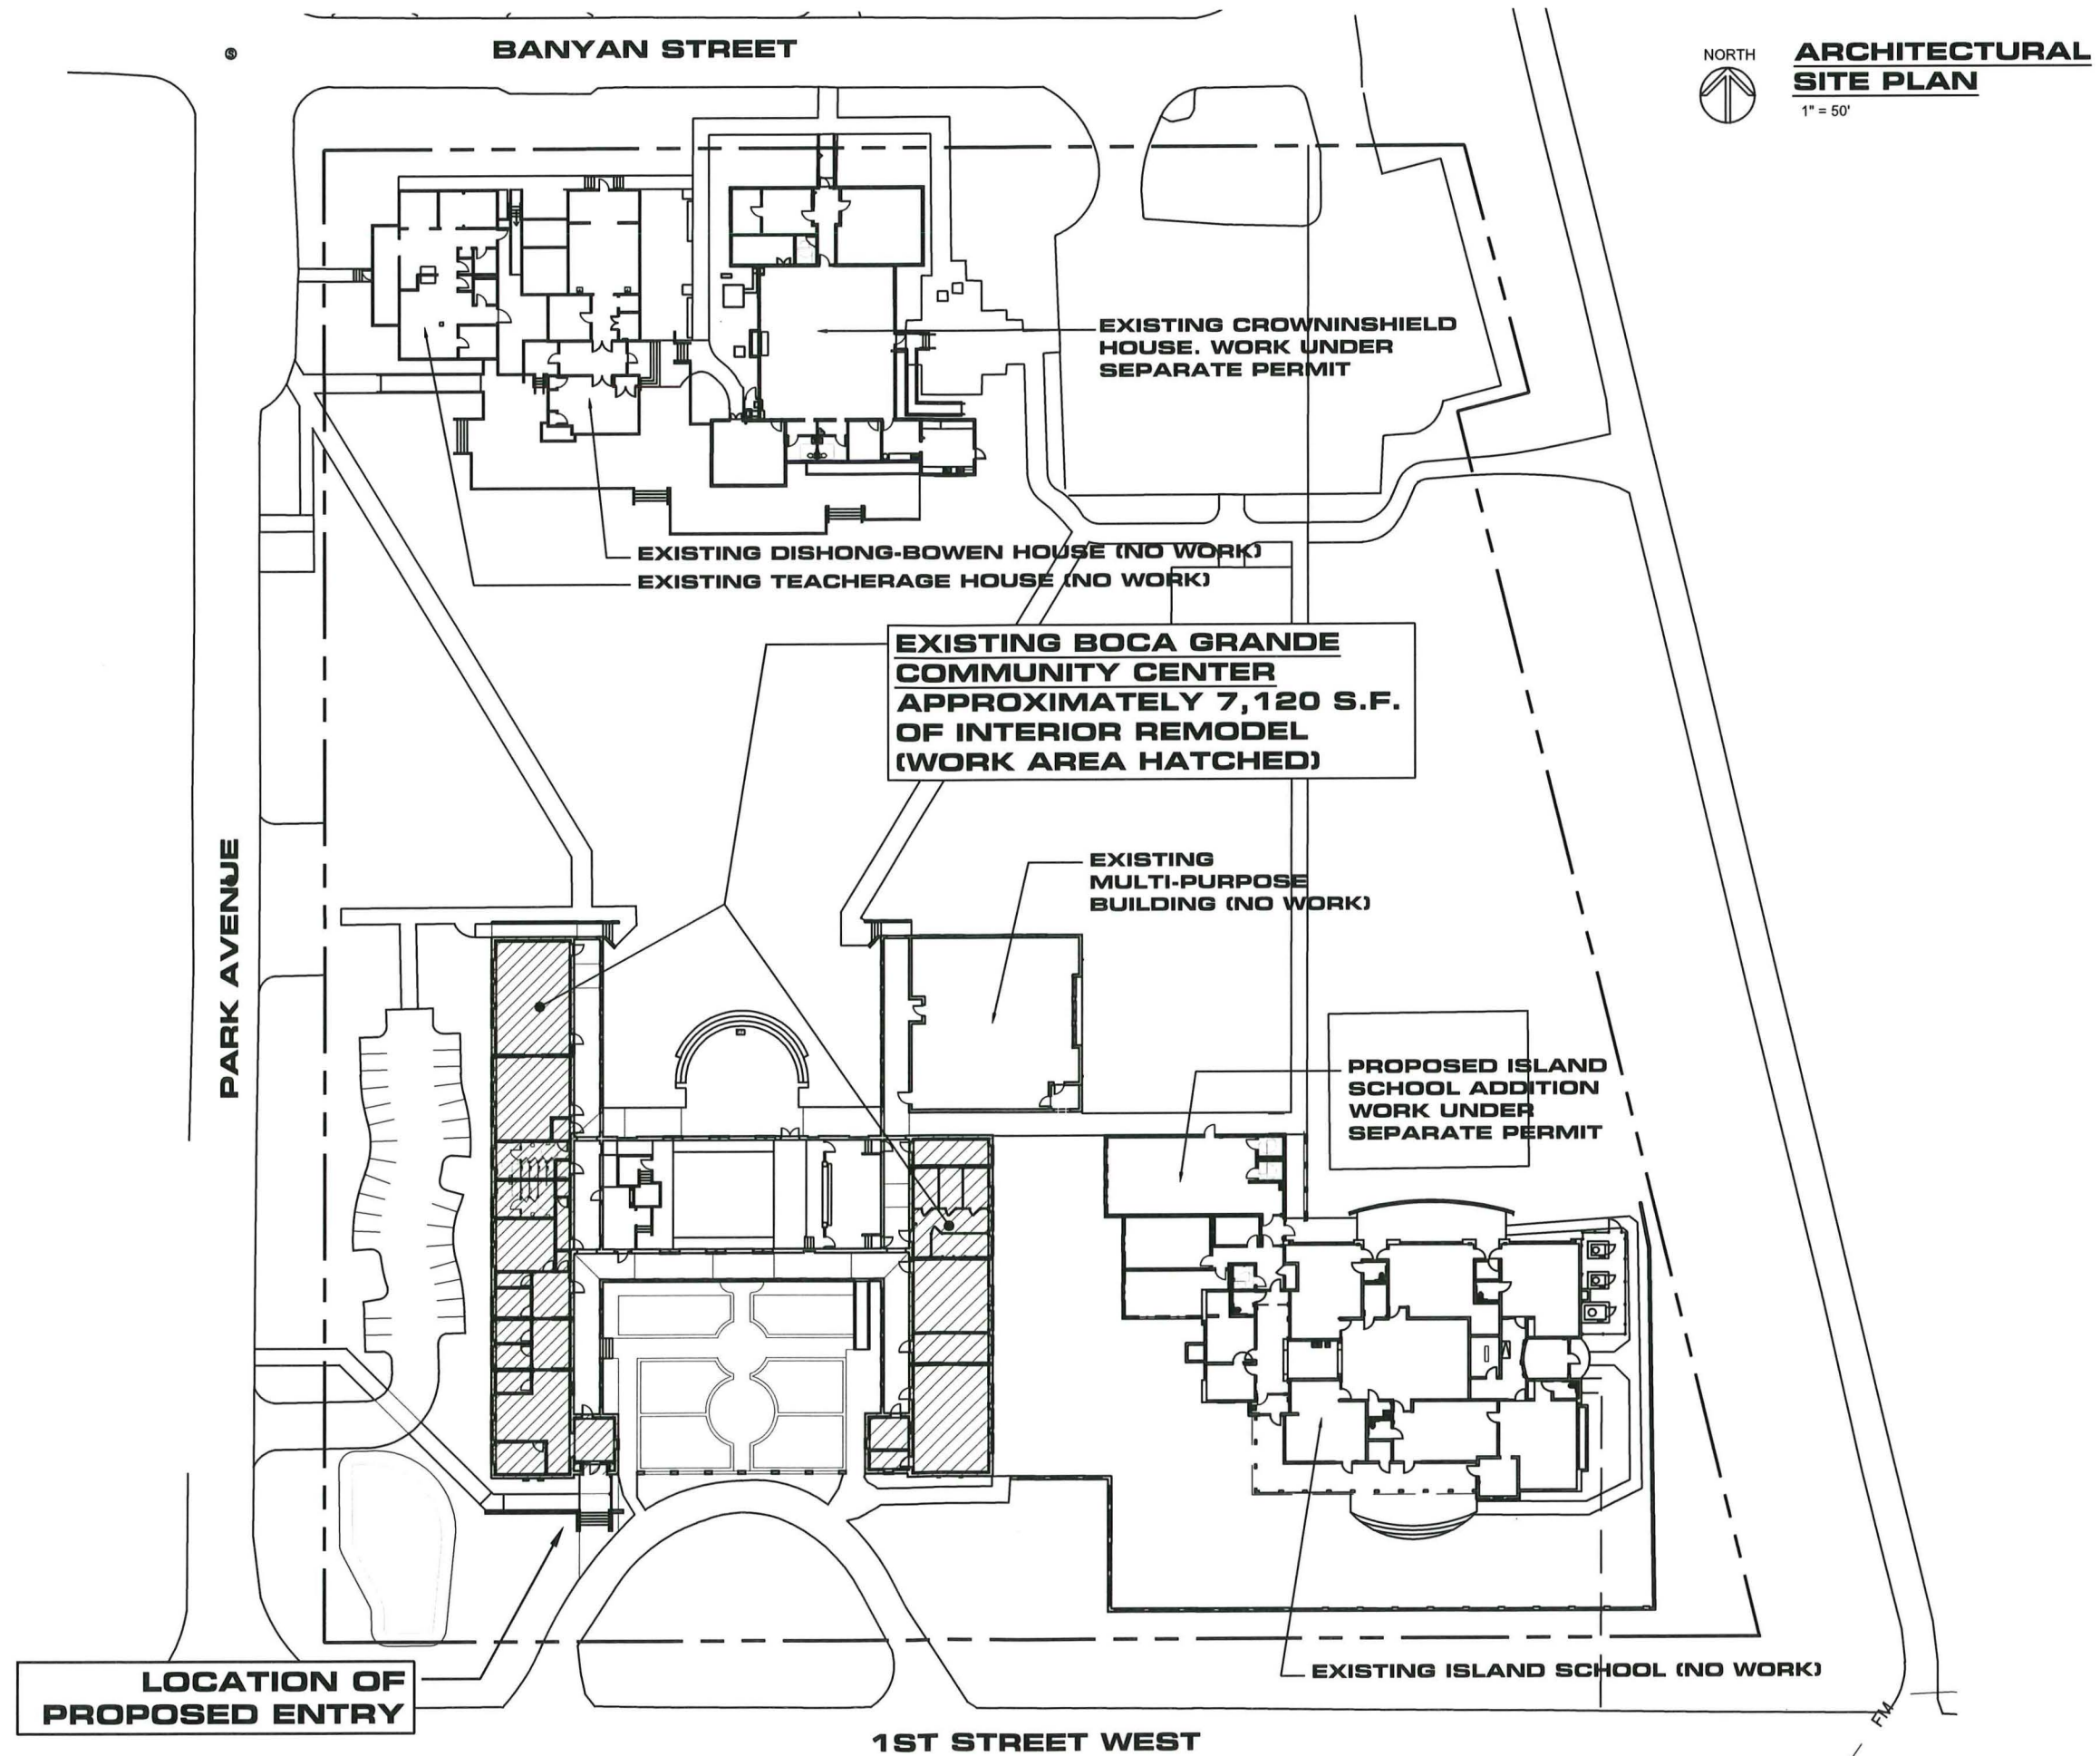


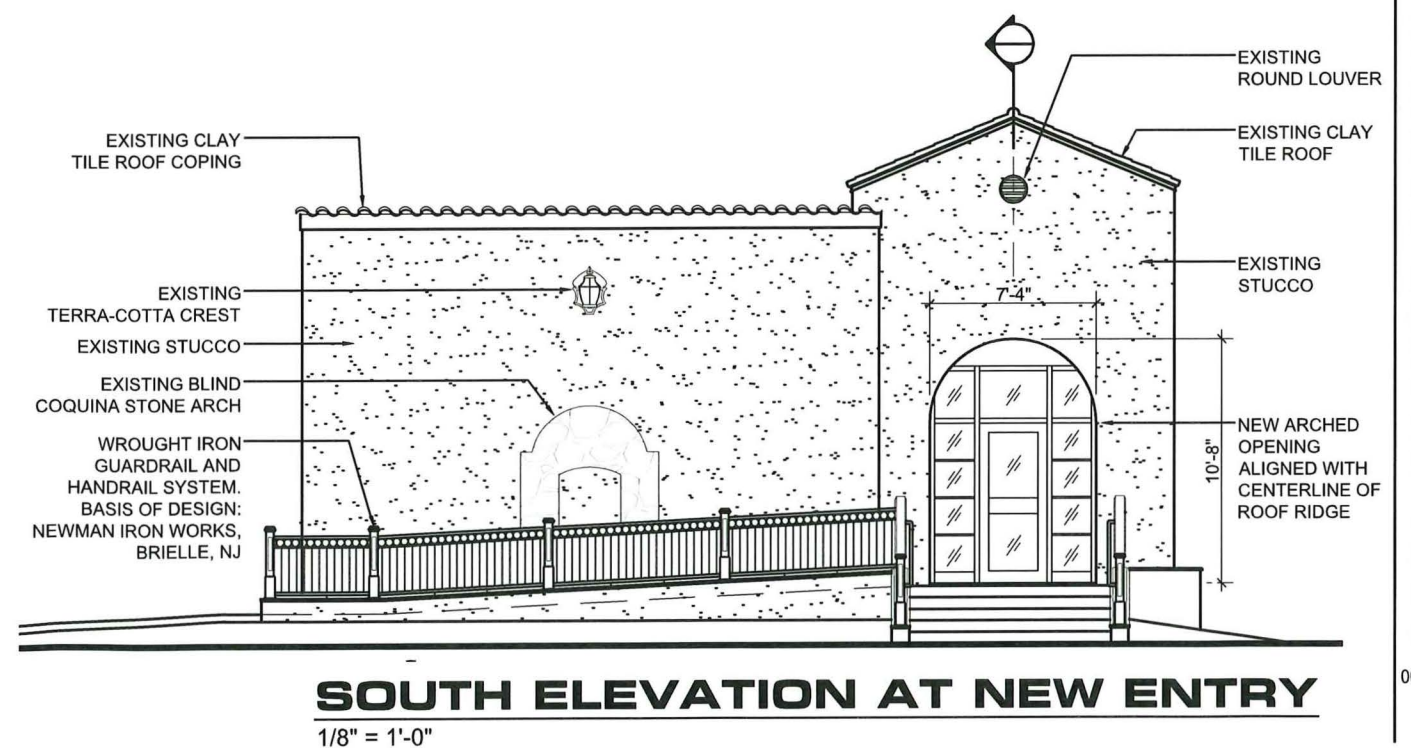

BOCA GRANDE COMMUNITY CENTER IMPROVEMENTS

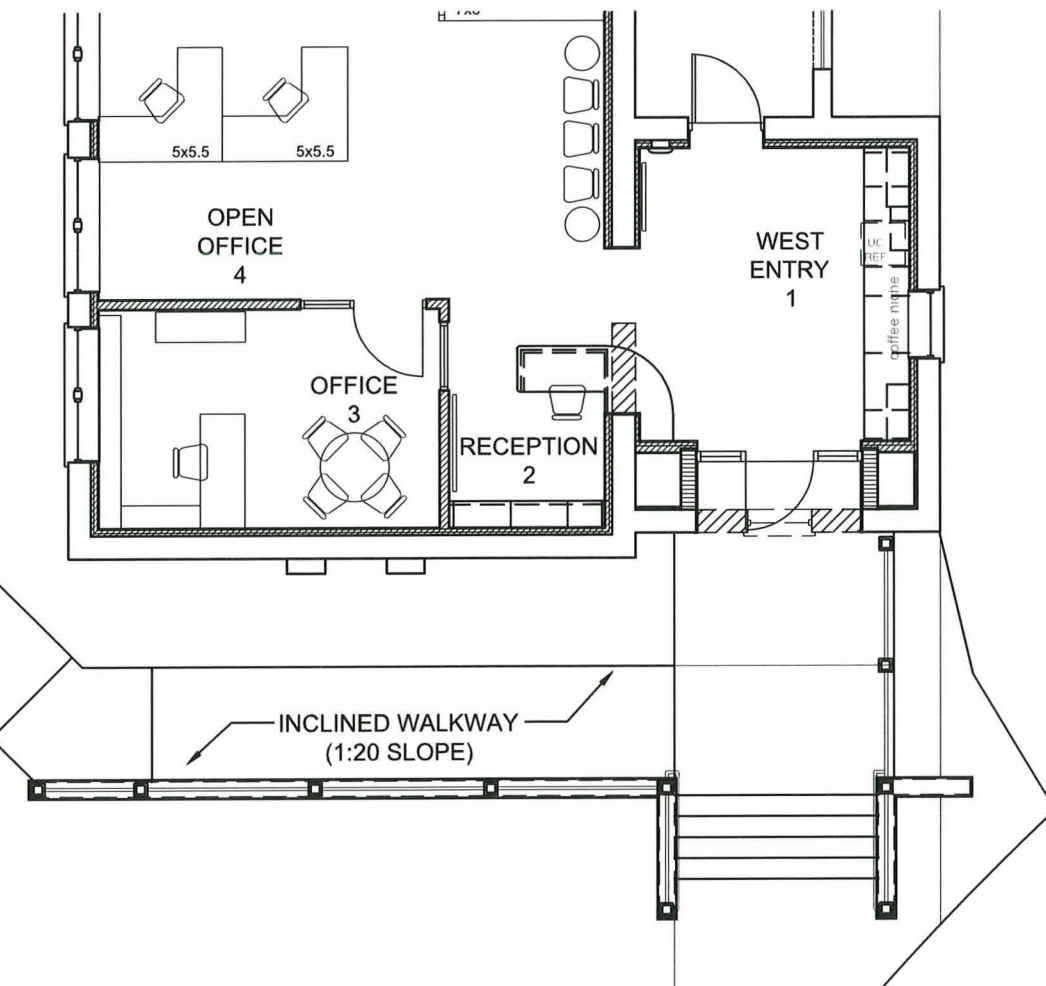

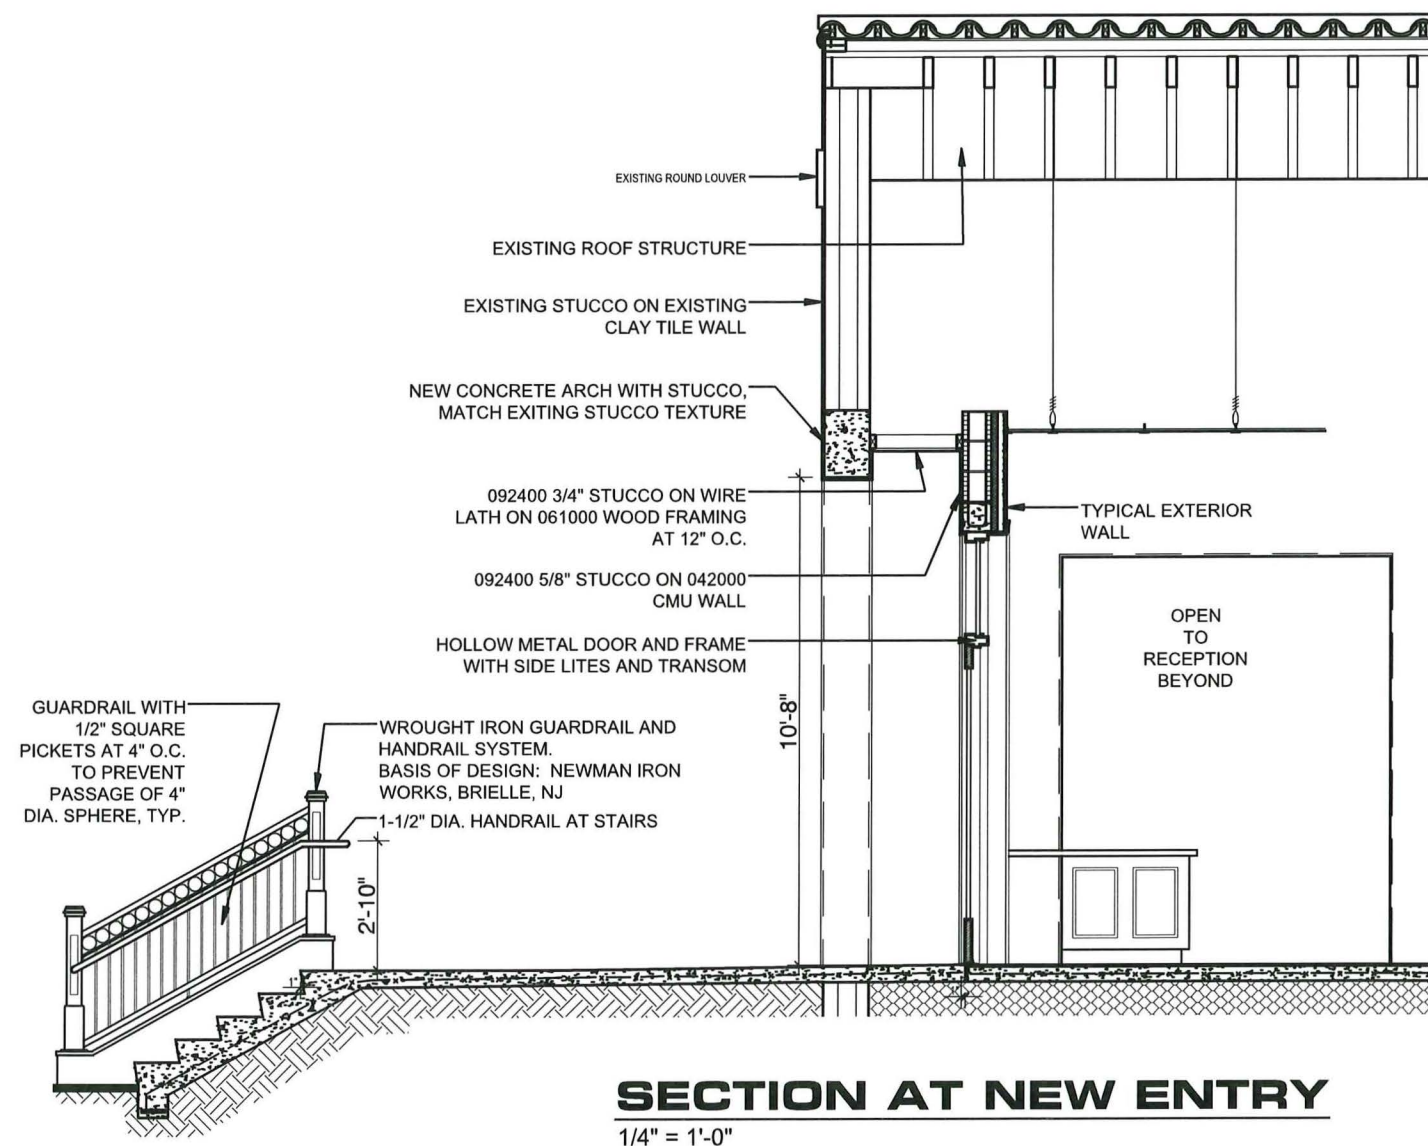

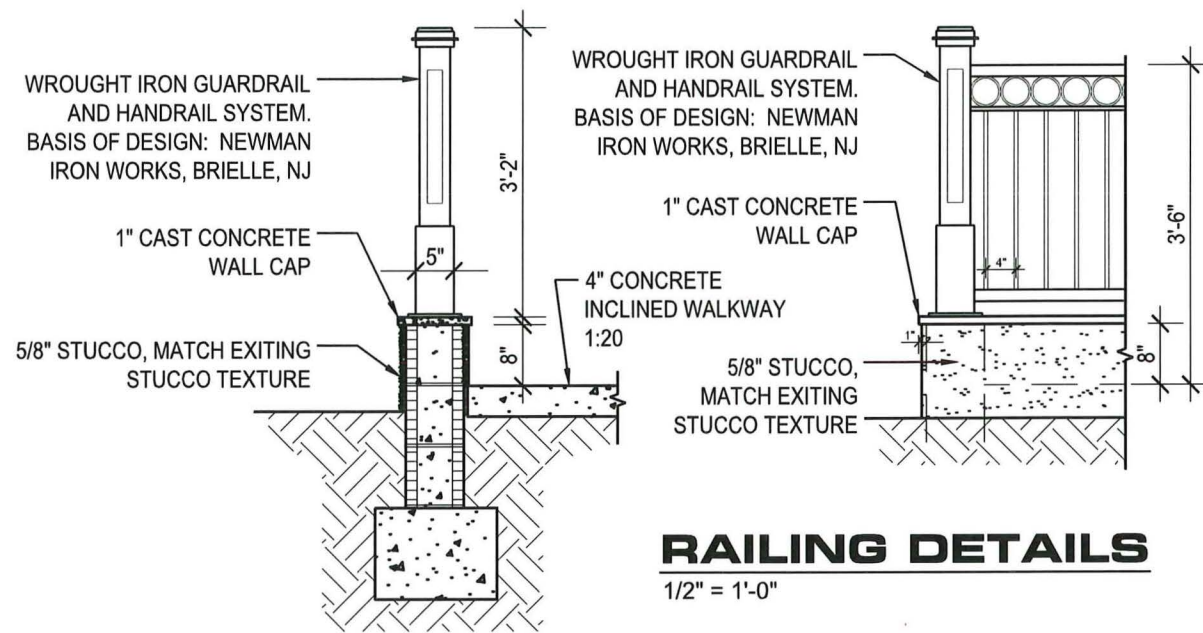



EXISTING SOUTH FACADE OF THE BOCA GRANDE COMMUNITY CENTER



RENDERING OF PROPOSED SOUTH FACADE OF THE BOCA GRANDE COMMUNITY CENTER



RENDERING OF PROPOSED SOUTH FACADE OF THE BOCA GRANDE COMMUNITY CENTER