
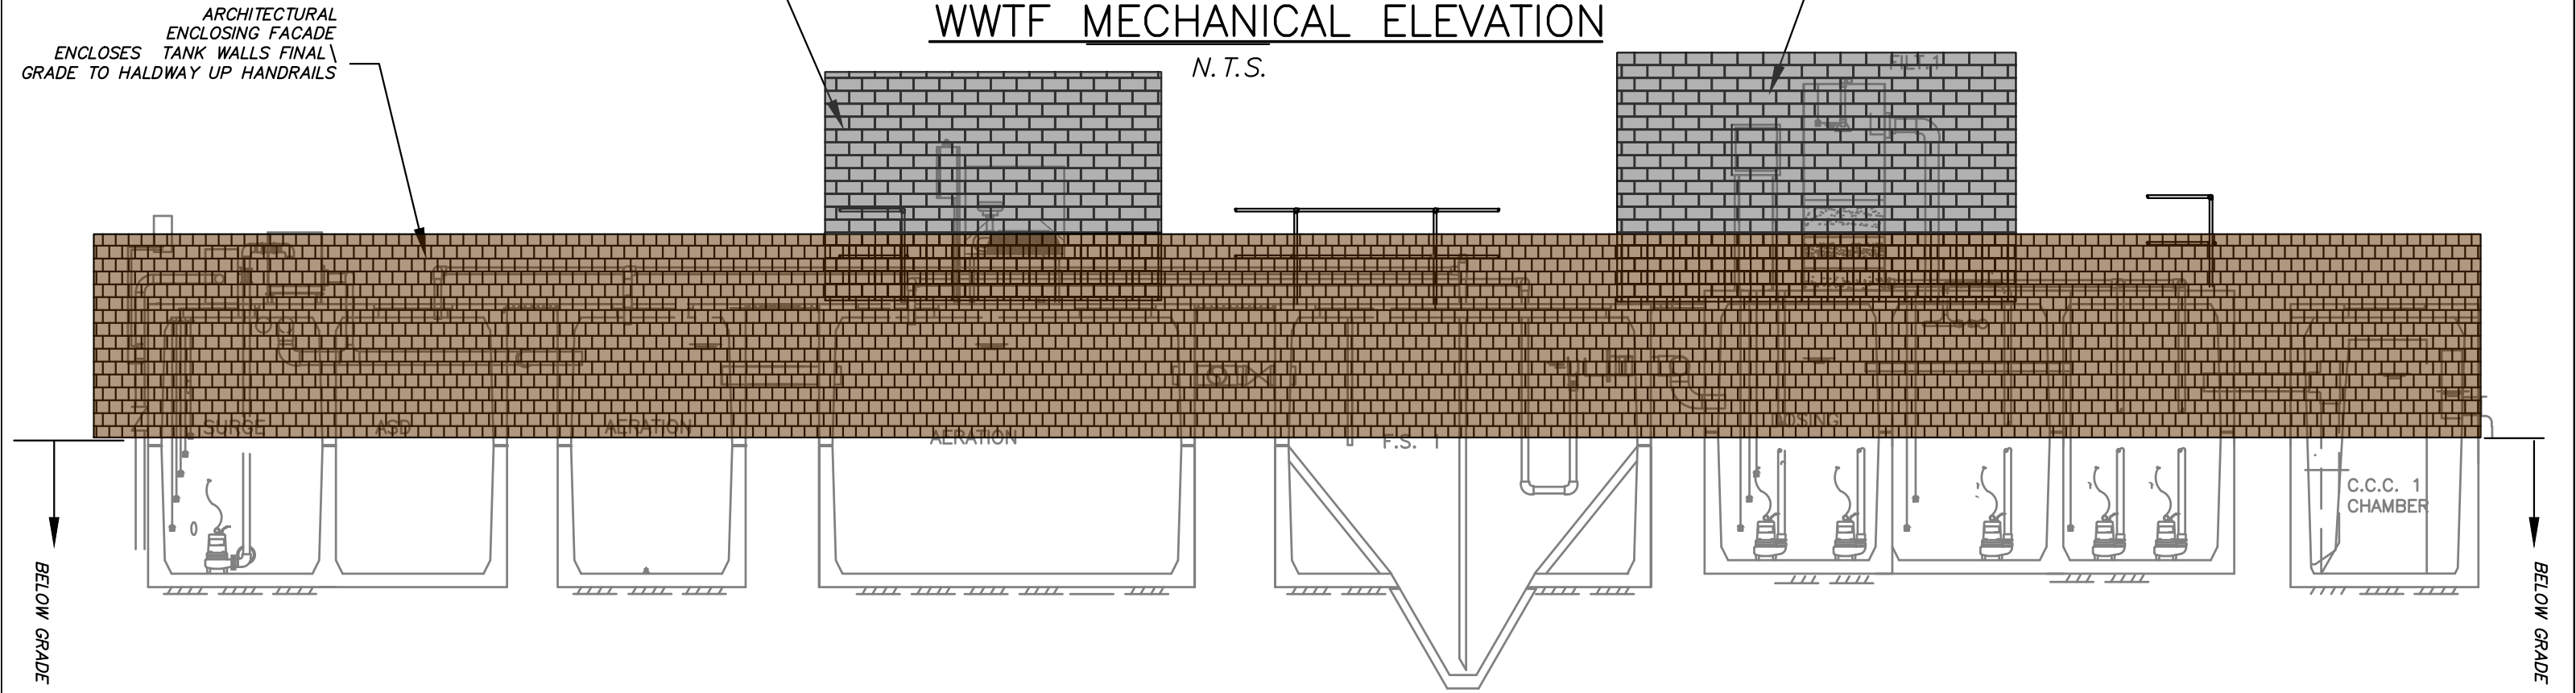


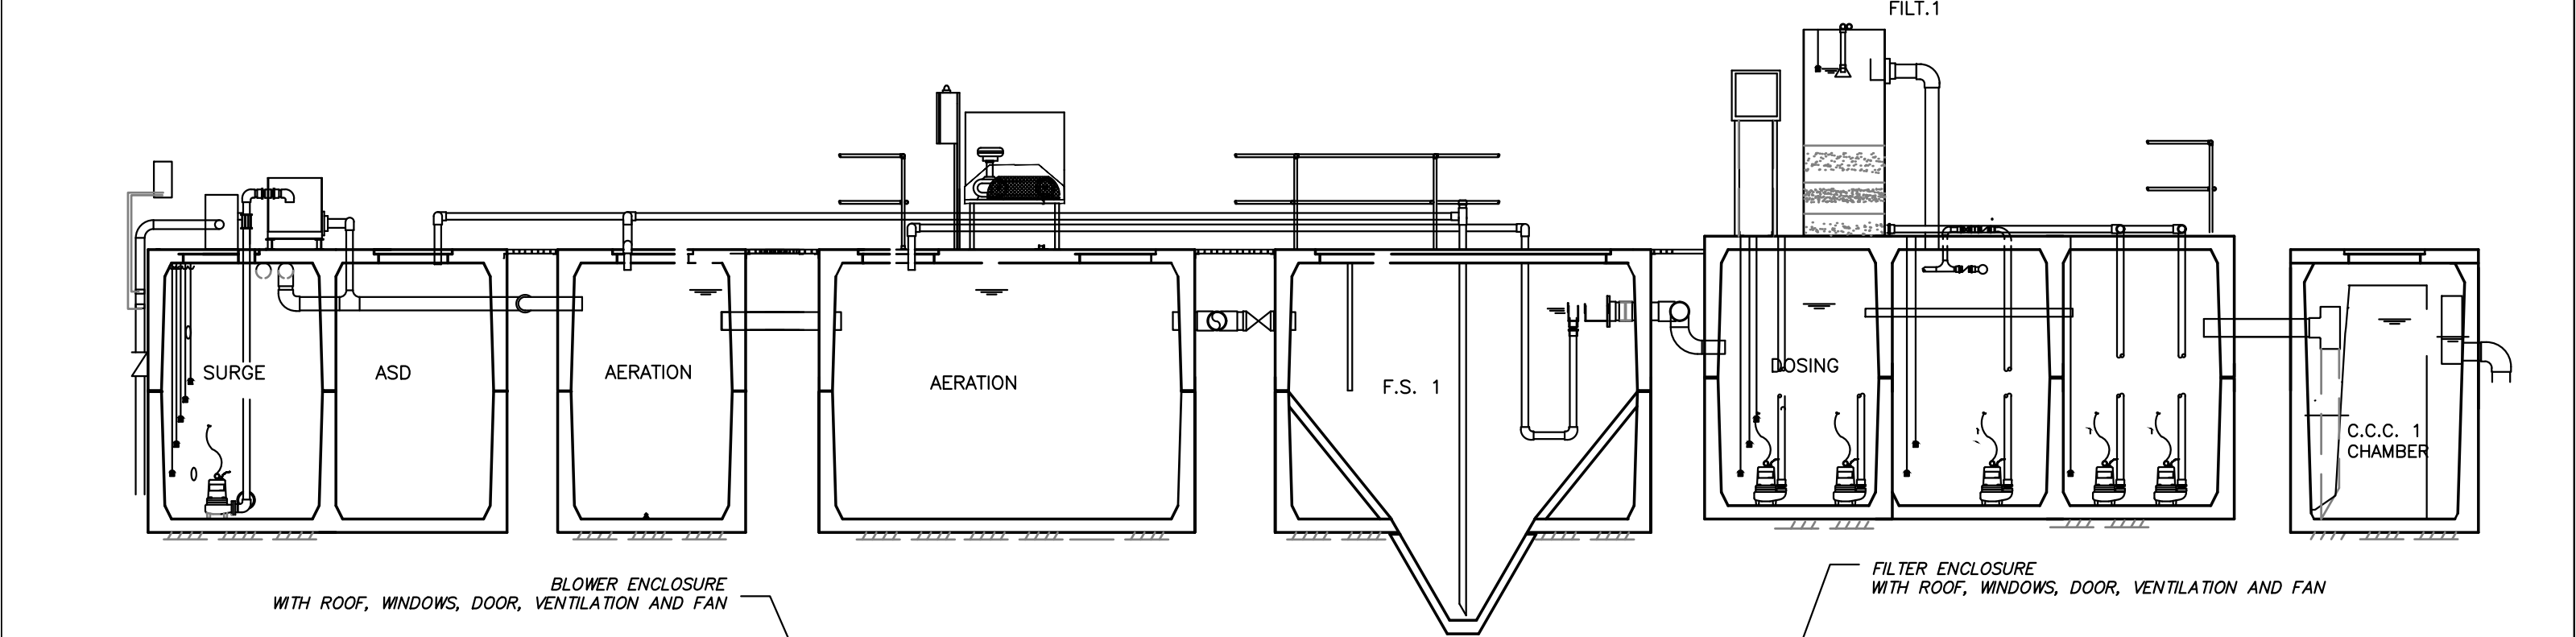

CONCEPT FACADE AND MAJOR EQUIPMENT ENCLOSURE

N.T.S.

REVISIONS			REVISIONS			BOLEELIA POINTE CLUB		WWTF MECHANICAL ELEVATION	SHEET NO.
DATE	BY	DESCRIPTION	DATE	BY	DESCRIPTION	COUNTY	CLIENT PROJECT		
						LEE	WASTEWATER SYSTEM IMPROVEMENTS		M2

EXHIBIT C



McDONALD GROUP INTERNATIONAL, INC.
9030 S. BRITTANY PATH INVERNESS FLORIDA 34452
(352) 637-1652, FAX (888) 523-0884
info@mcdonaldgroup.com

CA-0007580