

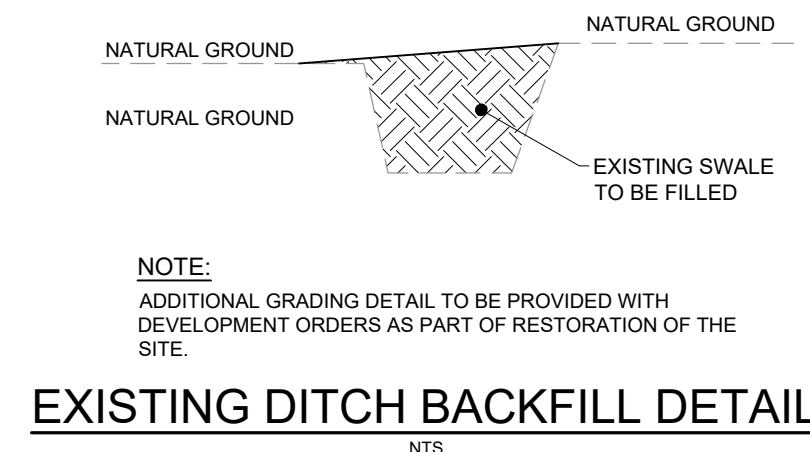
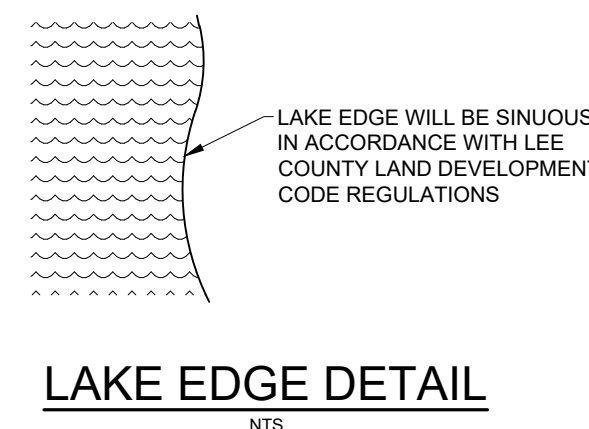
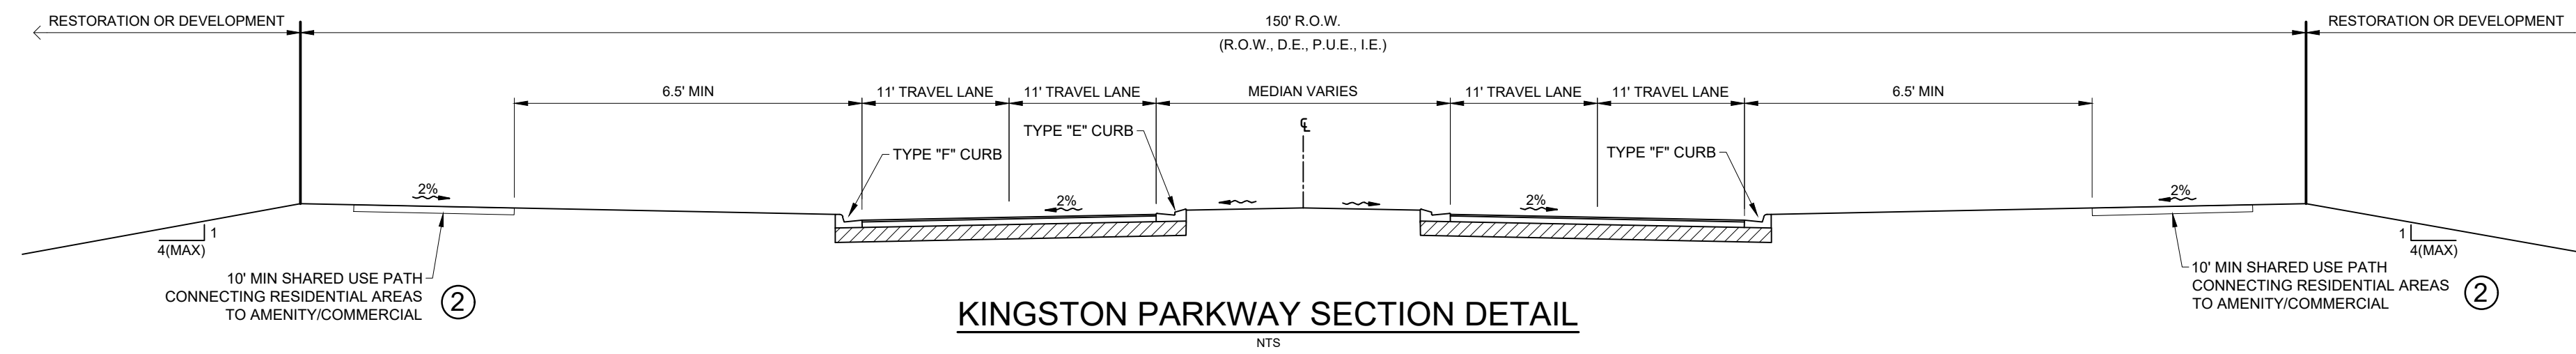
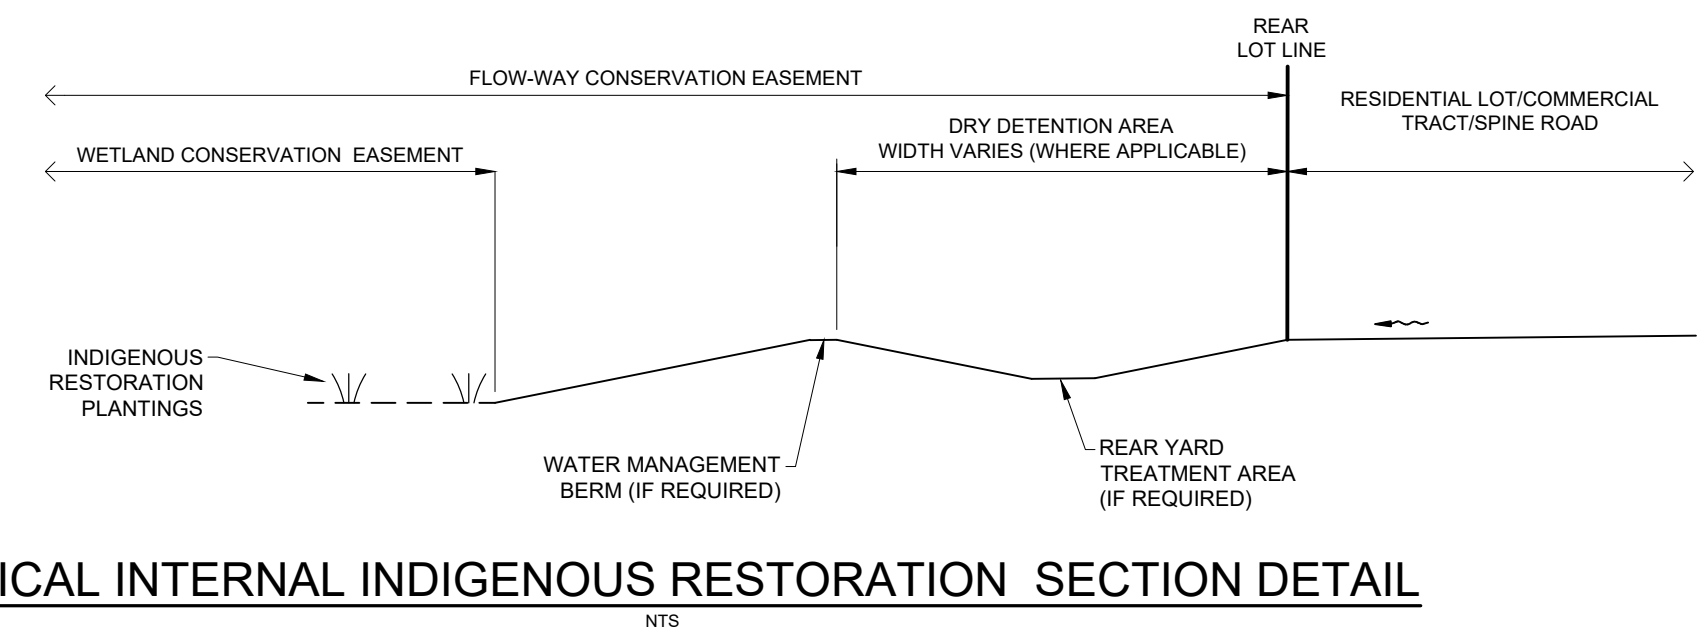
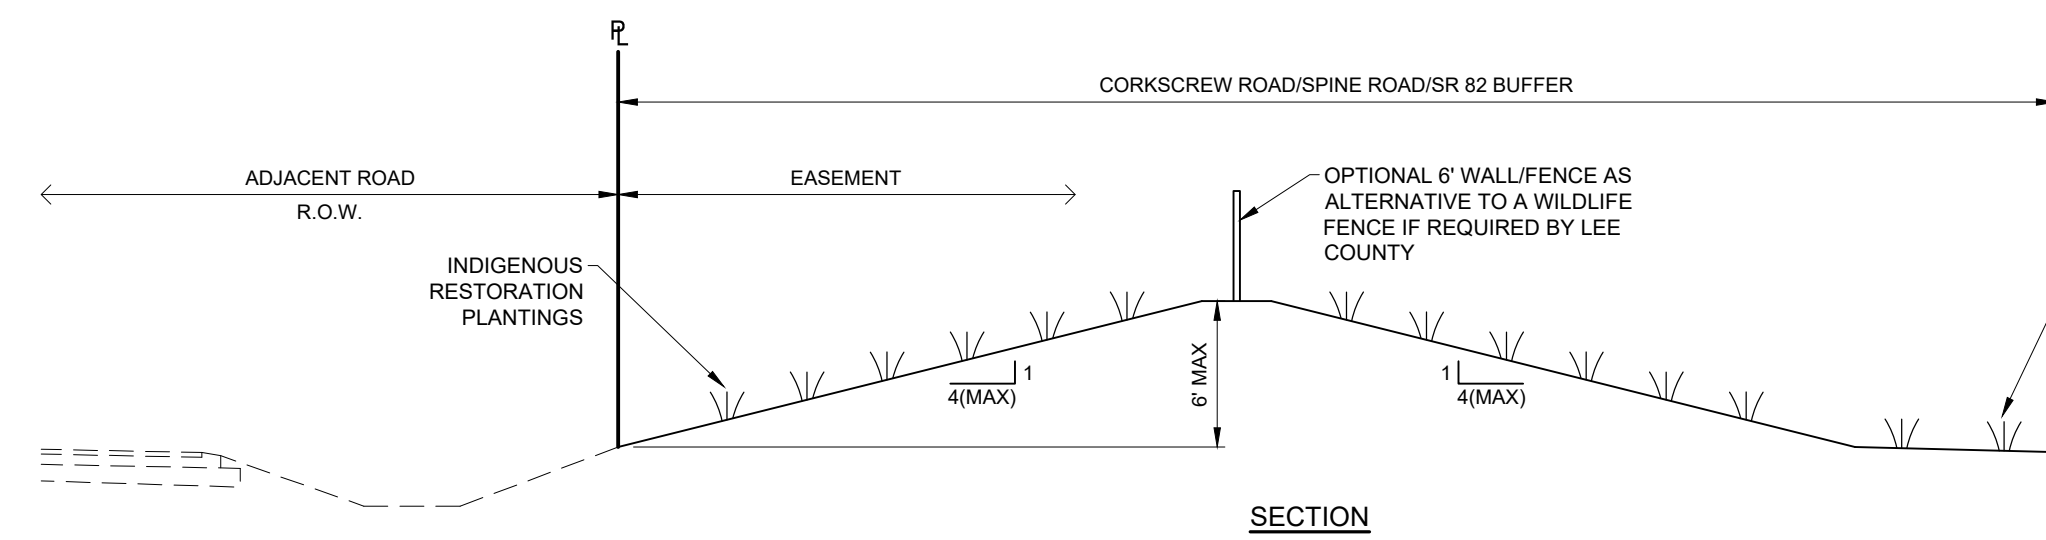
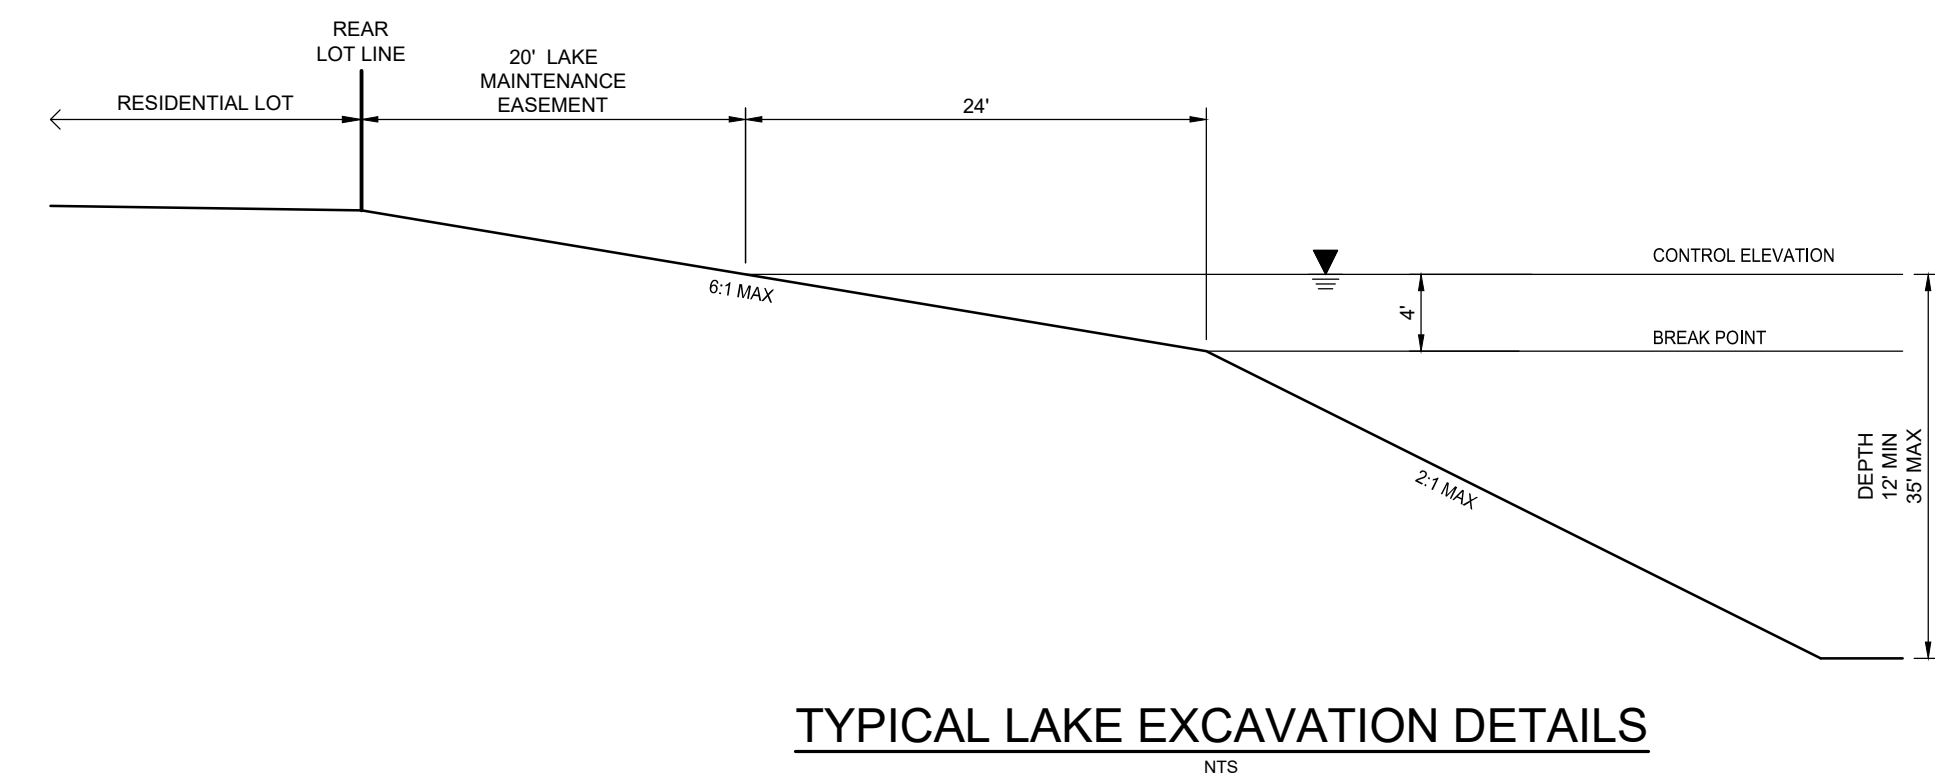
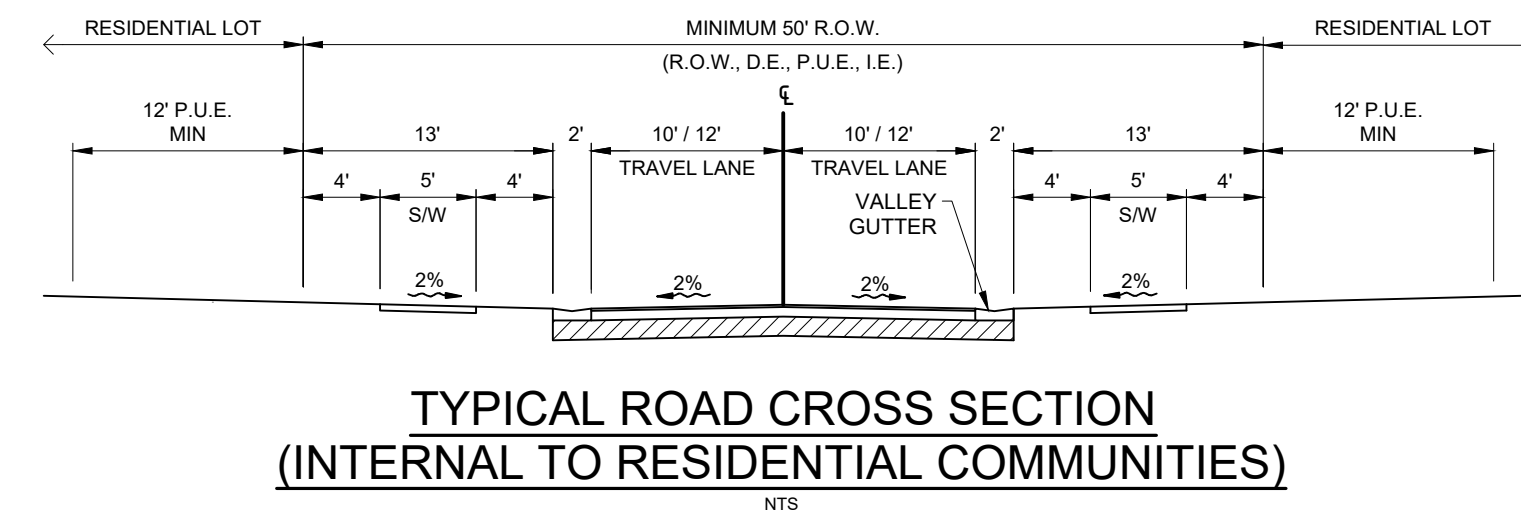
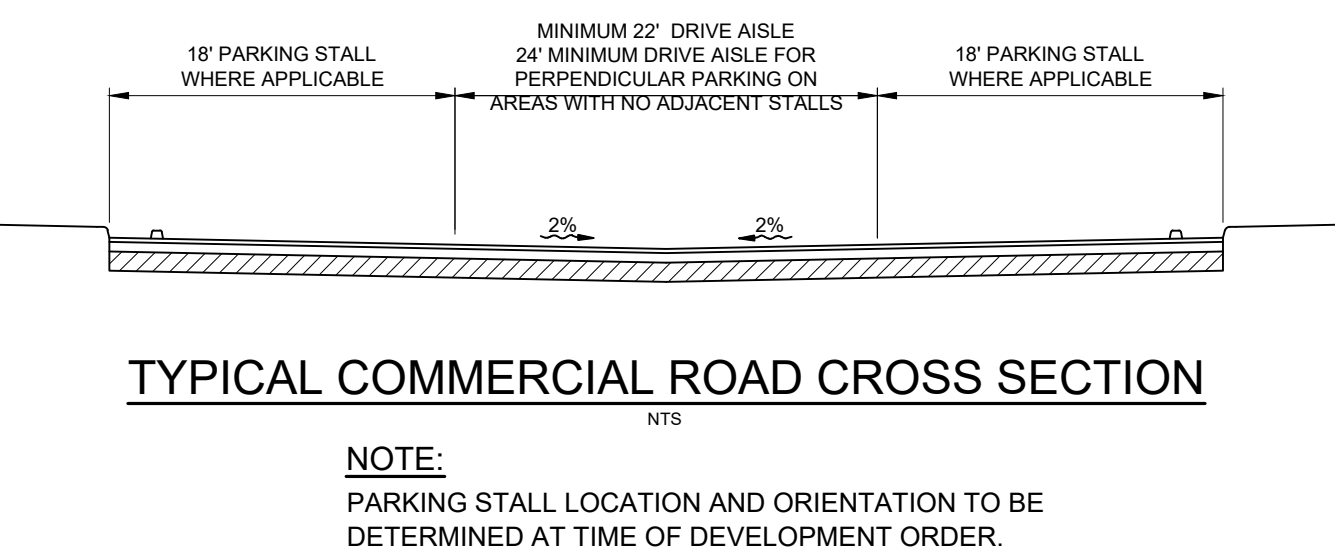
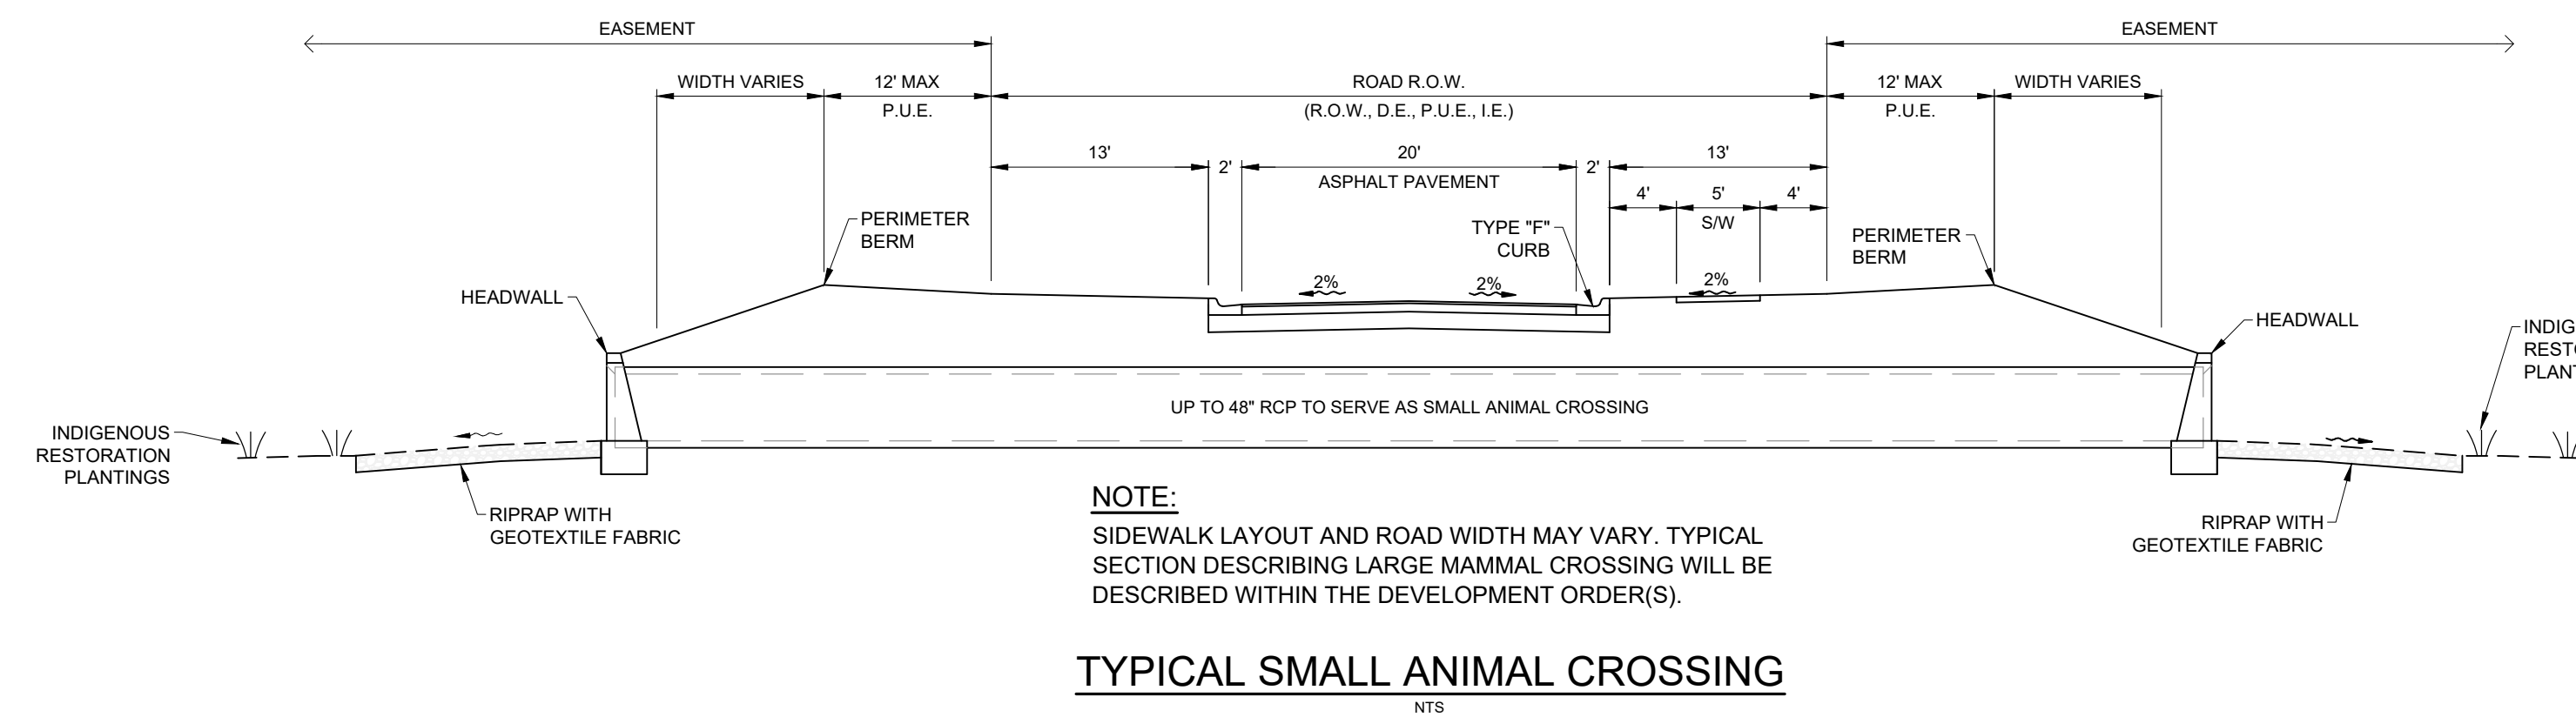
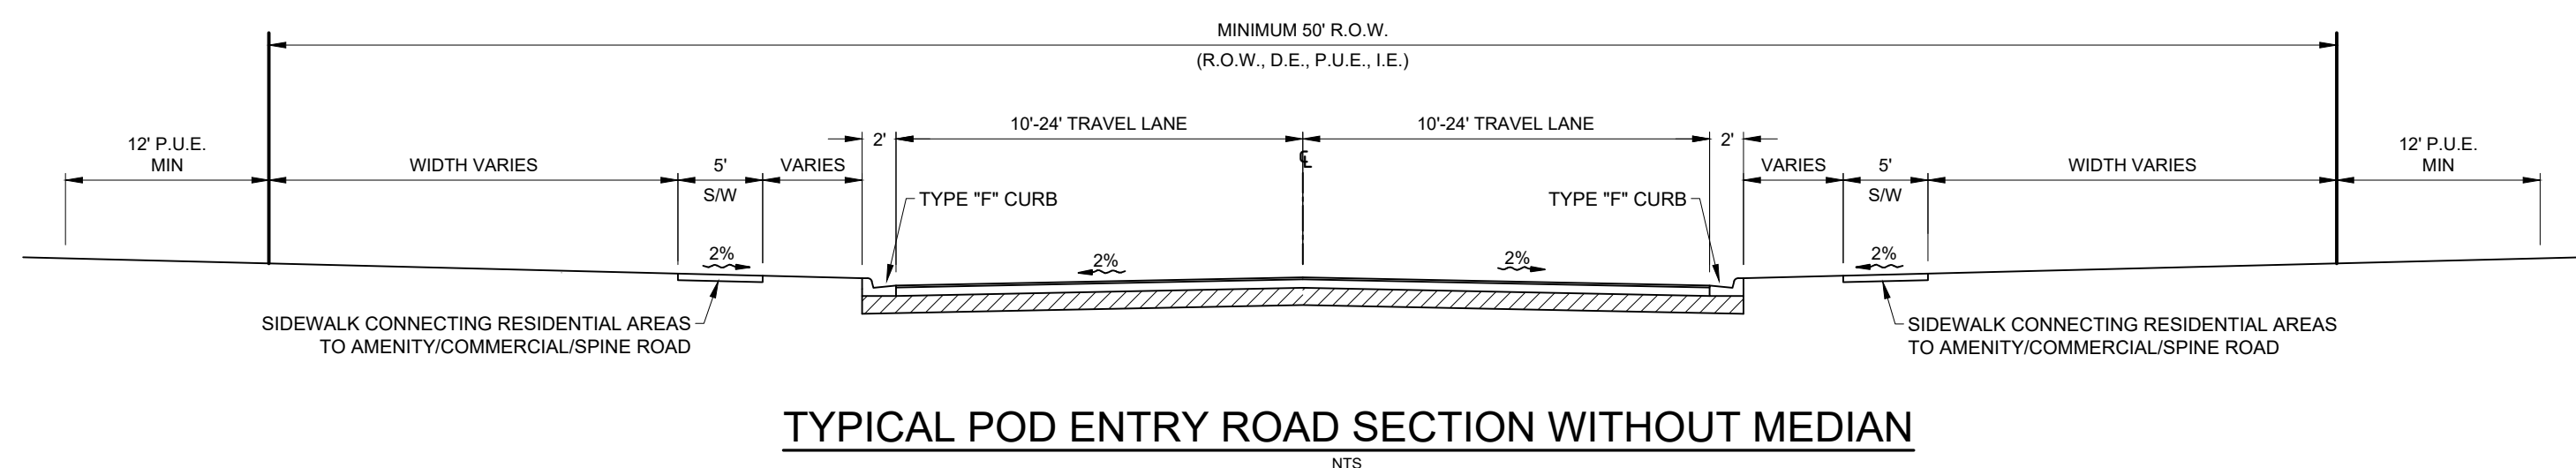
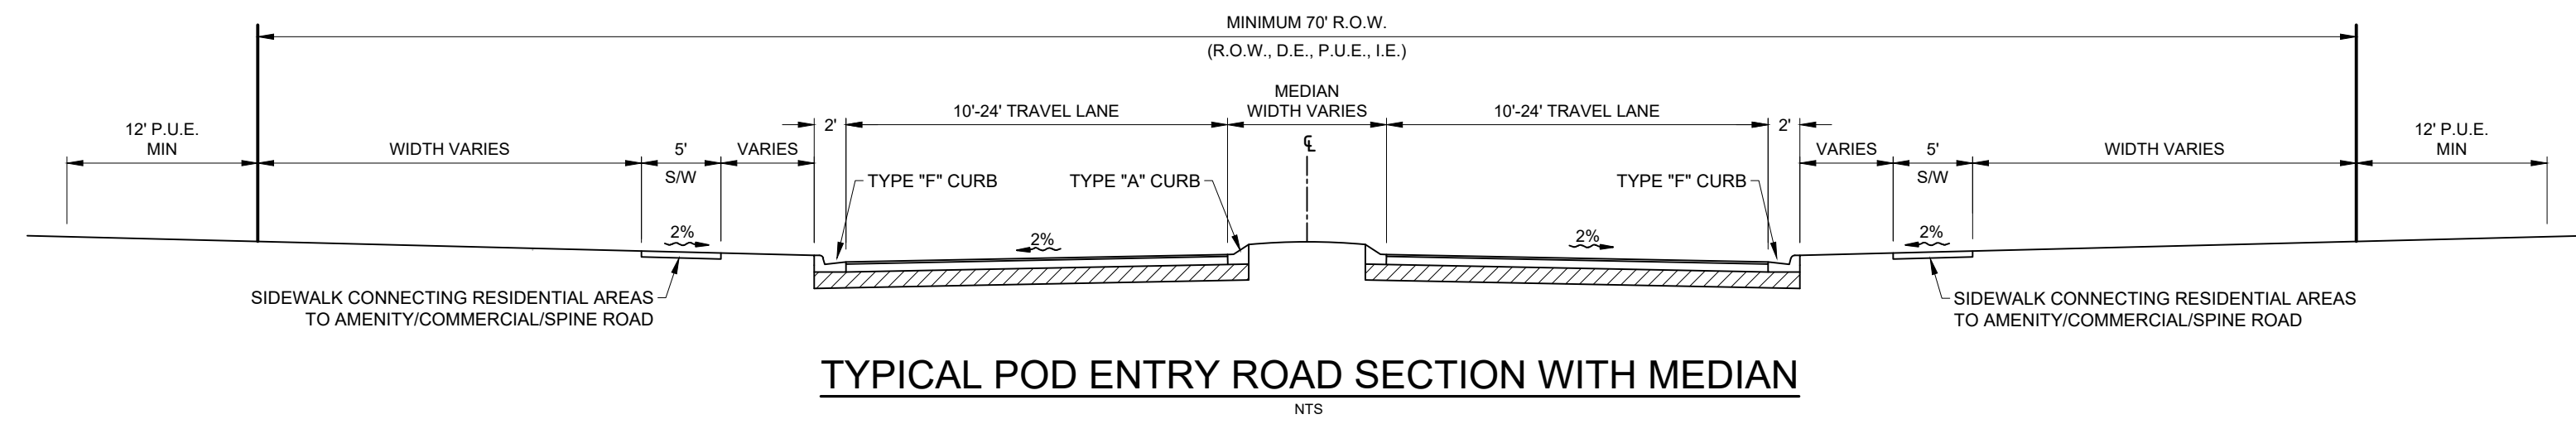


CASE	ACREAGE CHANGE	DESCRIPTION
ADD2024-00047	+28.62 ACRES NEW TOTAL: 6,702.8 ACRES	REVISE MCP PER SETTLEMENT AGREEMENT (CASE NO. 22-CA-002743)
ADD2025-00198	+954.7 ACRES NEW TOTAL: 7,657.5 ACRES	REVISE MCP; ADD DEVIATIONS 9 & 10

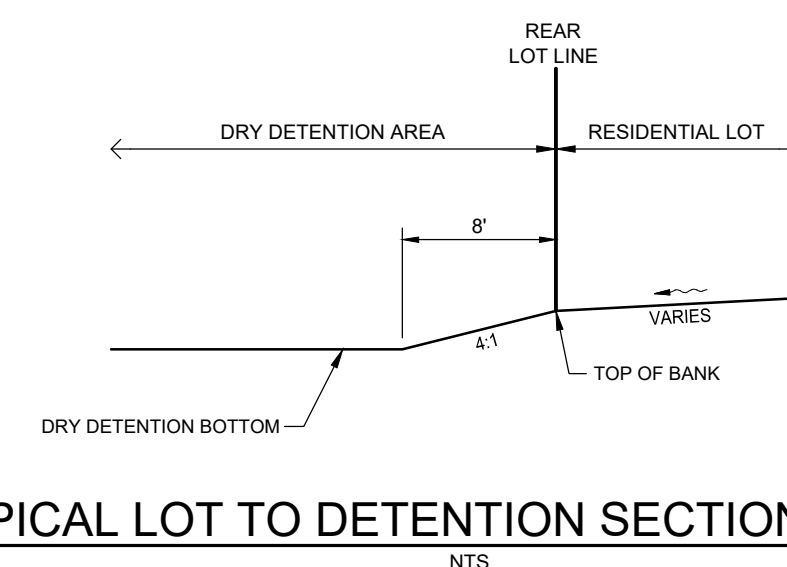

NOTE:
BERM HEIGHT AND SLOPE TO VARY
TO PROVIDE NATURAL APPEARANCE
MAX HEIGHT 6' ABOVE ADJACENT
ROAD GRADE.

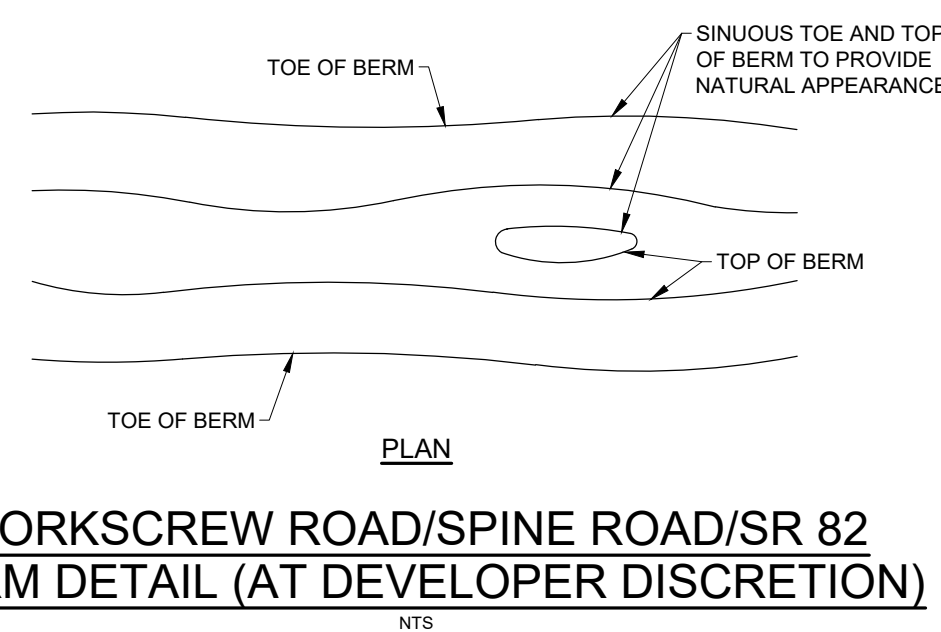

NOTE:
DEPENDENT ON PLAN LOCATION, EASEMENTS DESCRIBED
ON THE MCP ARE WETLAND CONSERVATION EASEMENT OR
FLOW-WAY CONSERVATION EASEMENTS.