


Exhibit D

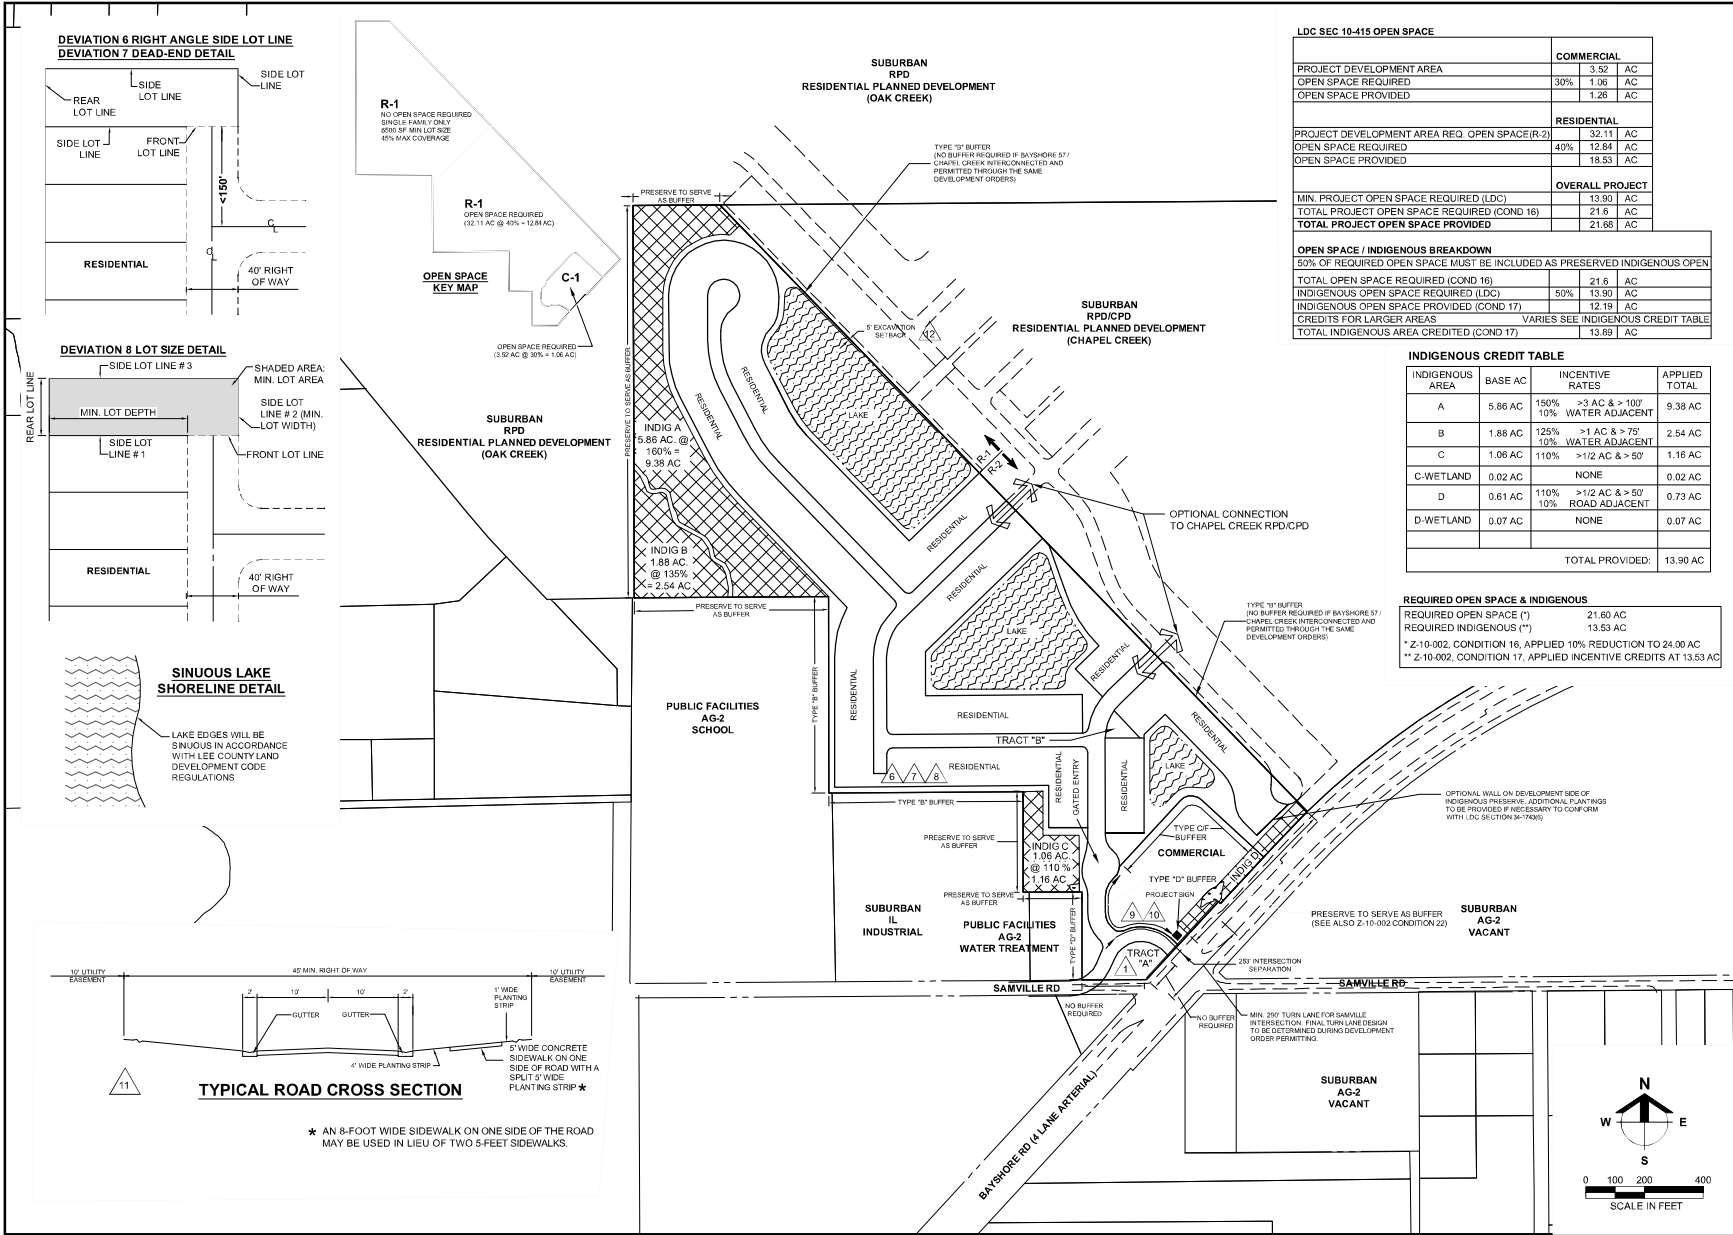

Barraco
and Associates, Inc.
CIVIL ENGINEERING, LAND SURVEYING
LAND PLANNING
www.barraco.net
2271 MAGNOLIA BLVD., SUITE 100
FORT MYERS, FLORIDA 33902-2800
PHONE (239) 461-3170
FAX (239) 461-3169
FLORIDA CERTIFICATE OF AUTHORIZATION
ENGINEERING 7596 - SURVEYING LB-6946

PREPARED FOR
Pulte
Pulte Home Corporation
2431 WALDEN CENTER DRIVE
SUITE 300
BONITA SPRINGS, FLORIDA 34134
PHONE (239) 498-7711
FAX (239) 498-7707
WWW.PULTEHOMES.COM

PROJECT DESCRIPTION
BAYSHORE
57
PART OF SECTION 20,
TOWNSHIP 43 SOUTH, RANGE 25 EAST
LEE COUNTY, FLORIDA

DRAWING NOT VALID WITHOUT SEAL, SIGNATURE AND DATE
COPYRIGHT 2022 BARRACO AND ASSOCIATES, INC.
REPRODUCTION, CHANGE OR ASSOCIATION NOT PERMITTED
FILE NAME: 2396R-2022.DWG
LOCATION: 102368R/002202200000
PLOT DATE: TUE 5-31-2022 - 8:47 AM
PLOT BY: JENNIFER SAPIN

CROSS REFERENCED DRAWINGS
BASE PLAN = 2396R002.DWG

PLAN REVISIONS
5-31-22 ADD USE ON ROAD SECTION

PLAN STATUS

MASTER
CONCEPT PLAN
ALTERNATE B

PROJECT / FILE NO. **23968** SHEET NUMBER **3 OF 3**