


Legal Description

A portion of Tract B (recorded in Plat Book 55, Pages 6 thru 27), Gulf Harbor Marina, a subdivision, located in Section 30, Township 45, Range 24 East, according to the plat thereof on file and recorded in Official Records Book 3521, Page 89 of the Public records of Lee County, Florida.

Strap Number


30-45-24-44-00000.00CE

COP2010-00126

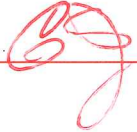Legal Reviewed By:  9-2-10

GULF HARBOUR MARINA, A CONDOMINIUM

A PORTION OF TRACT "B" OF GULF HARBOUR YACHT AND COUNTRY CLUB, AS RECORDED IN PLAT BOOK 55, PAGES 6 THROUGH 27, AND TRACT "D" OF HARBOUR LANDINGS, AS RECORDED IN PLAT BOOK 57, PAGES 46 AND 47, OF THE PUBLIC RECORDS OF LEE COUNTY, FLORIDA.

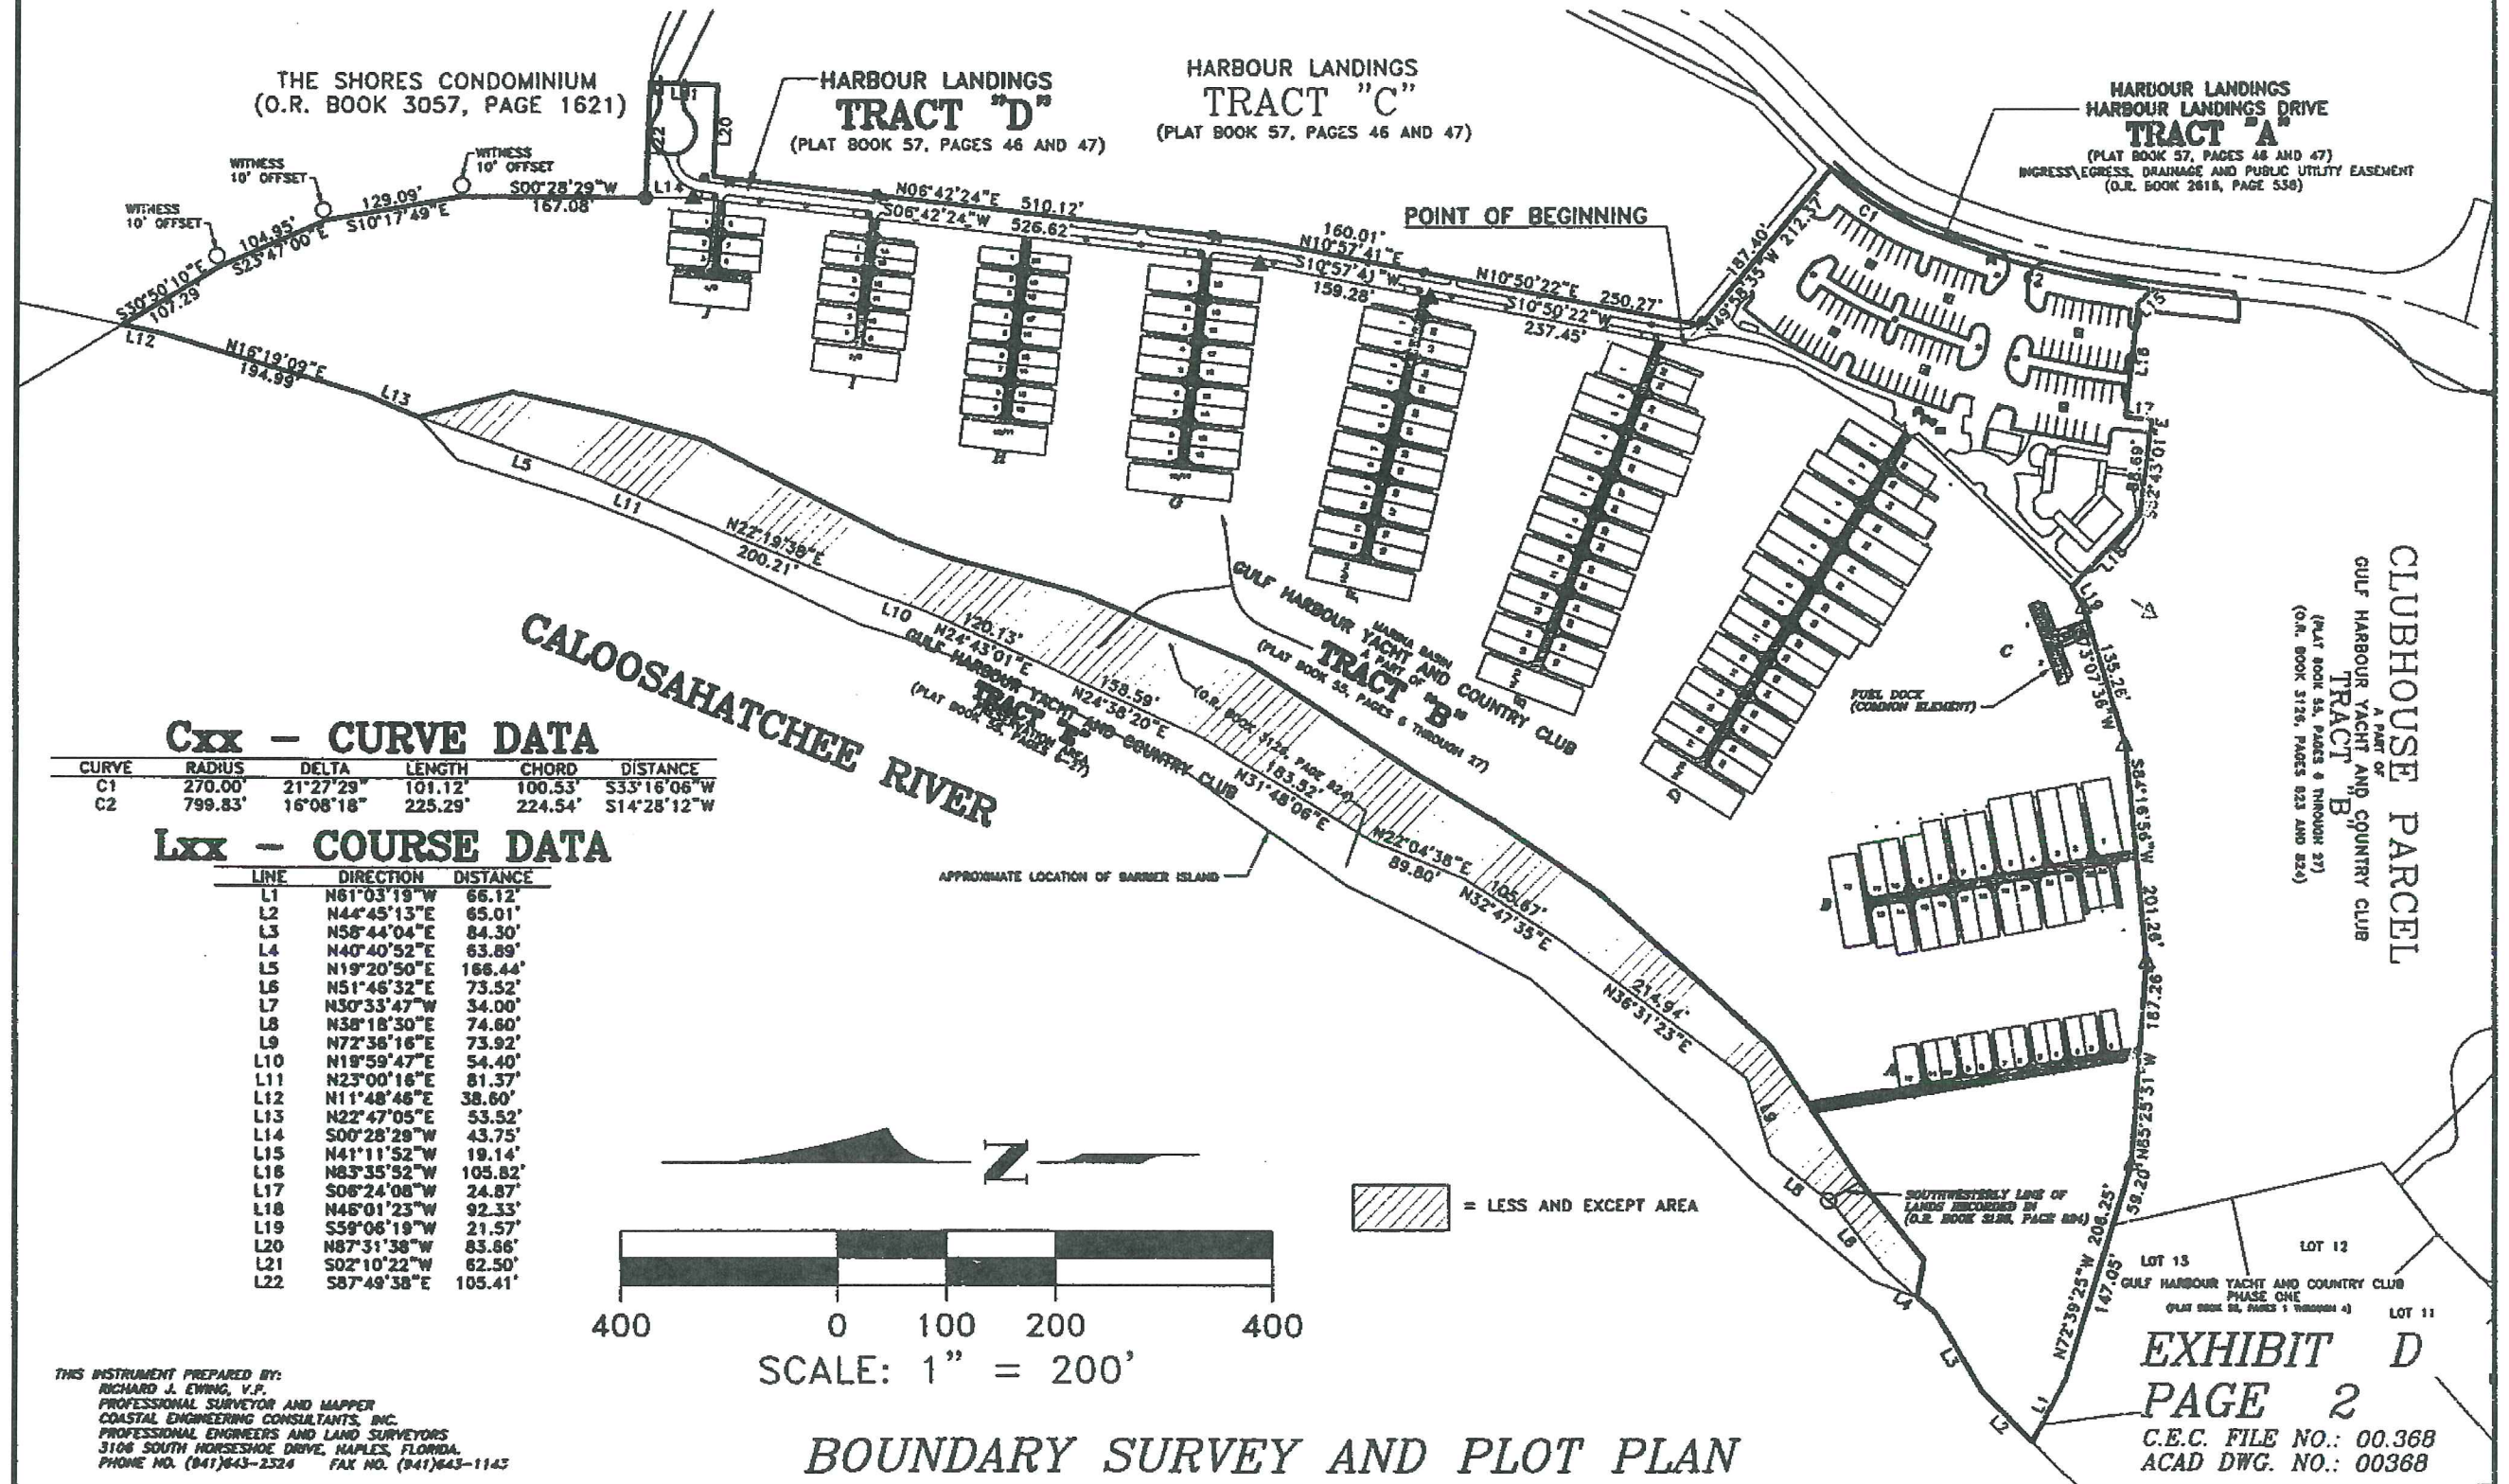

Cxx - CURVE DATA

CURVE	RADIUS	DELTA	LENGTH	CHORD	DISTANCE
C1	270.00'	21°27'29"	101.12'	100.53'	S33°16'06"W
C2	799.83'	16°08'18"	225.29'	224.54'	S14°28'12"W

Lxx - COURSE DATA

LINE	DIRECTION	DISTANCE
L1	N61°03'19"W	66.12'
L2	N44°45'13"E	65.01'
L3	N58°44'04"E	84.30'
L4	N40°40'52"E	63.89'
L5	N19°20'50"E	166.44'
L6	N51°46'32"E	73.52'
L7	N30°33'47"W	34.00'
L8	N38°18'30"E	74.60'
L9	N72°36'16"E	73.92'
L10	N19°59'47"E	54.40'
L11	N23°00'18"E	81.37'
L12	N11°48'46"E	38.60'
L13	N22°47'05"E	53.52'
L14	S00°28'29"W	43.75'
L15	N41°11'52"W	19.14'
L16	N83°35'52"W	105.82'
L17	S06°24'08"W	24.87'
L18	N46°01'23"W	92.33'
L19	S59°06'19"W	21.57'
L20	N87°31'38"W	83.86'
L21	S02°10'22"W	62.50'
L22	S87°49'38"E	105.41'

THIS INSTRUMENT PREPARED BY:
RICHARD J. EWING, V.P.
PROFESSIONAL SURVEYOR AND MAPPER
COASTAL ENGINEERING CONSULTANTS, INC.
PROFESSIONAL ENGINEERS AND LAND SURVEYORS
3106 SOUTH HORSESHOE DRIVE, NAPLES, FLORIDA
PHONE NO. (813)643-2324 FAX NO. (813)643-1142