



950 Encore Way • Naples, Florida 34110 • Phone: 239.254.2000 • Fax: 239.254.2075

**LEGAL DESCRIPTION**

ALL OF TRACT R-1 OF COCONUT POINT - AREA 3 AS RECORDED AT INSTRUMENT NUMBER  
2006000470844 OF THE PUBLIC RECORDS OF LEE COUNTY, FLORIDA.

HOLE MONTES, INC.

CERTIFICATE OF AUTHORIZATION NUMBER LB 1772.

BY Thomas M. Murphy  
THOMAS M. MURPHY

P.S.M. #5628  
STATE OF FLORIDA

APPROVED  
LEGAL *BM*  
11/23/10

ADD 2010-00093

RECEIVED  
NOV 18 2010

COMMUNITY DEVELOPMENT

|          |               |
|----------|---------------|
| INSTR. # | 2006000470844 |
| SHEET    | 1 of 8        |

|               |          |          |       |
|---------------|----------|----------|-------|
| REFERENCE NO. | AREA3PLT | DRAWN BY | TH/AK |
|---------------|----------|----------|-------|

PLT 2005-00053 / DOS 2004-00260 &amp; DOS 2005-00145

PLT 2005-00053 / DOS 2004-00260 & DOS 2005-00145



# COCONUT POINT - AREA 3

A SUBDIVISION LOCATED IN A PORTION OF SECTION 9, TOWNSHIP 47 SOUTH, RANGE 25 EAST,  
LEE COUNTY, FLORIDA

KEY MAP  
NOT TO SCALE

LEGAL DESCRIPTION:

LEGAL DESCRIPTION: PARCEL 1

A PARCEL OF LAND LOCATED IN A PORTION OF SECTION 9, TOWNSHIP 47 SOUTH, RANGE 25 EAST,  
LEE COUNTY, FLORIDA, BEING MORE PARTICULARLY DESCRIBED AS FOLLOWS:

COMMENCE AT THE SOUTHEAST CORNER OF SECTION 9, TOWNSHIP 47 SOUTH, RANGE 25 EAST, LEE  
COUNTY, FLORIDA; THENCE RUN S.88°56'31"W., ALONG THE SOUTH LINE OF SAID SECTION 9, FOR A  
DISTANCE OF 5.90 FEET, TO A POINT ON THE WESTERLY RIGHT-OF-WAY LINE OF SEABOARD  
COASTLINE RAILROAD, HAVING A RIGHT-OF-WAY WIDTH OF 130.00 FEET, SAME POINT BEING THE  
POINT OF BEGINNING OF THE PARCEL OF LAND HEREIN DESCRIBED; THENCE CONTINUE S.88°56'31"W.,  
ALONG THE SOUTH LINE OF SAID SECTION 9, FOR A DISTANCE OF 316.87 FEET TO A POINT ON A  
CIRCULAR CURVE, CONCAVE EASTERLY, WHOSE RADIUS POINT BEARS S.74°27'26"E., A DISTANCE OF  
670.00 FEET THEREFROM; THENCE RUN NORTHERLY, ALONG THE ARC OF SAID CURVE TO THE RIGHT,  
HAVING A RADIUS OF 670.00 FEET, THROUGH A CENTRAL ANGLE OF 04°01'20", SUBTENDED BY A  
CHORD OF 47.02 FEET AT A BEARING OF N.17°33'14"E., FOR A DISTANCE OF 47.03 FEET TO THE  
END OF SAID CURVE; THENCE RUN N.19°33'54"E., FOR A DISTANCE OF 216.00 FEET TO THE  
BEGINNING OF A TANGENTIAL CIRCULAR CURVE, CONCAVE WESTERLY; THENCE RUN NORTHERLY,  
ALONG THE ARC OF SAID CURVE TO THE LEFT, HAVING A RADIUS OF 770.00 FEET, THROUGH A  
CENTRAL ANGLE OF 43°55'13", SUBTENDED BY A CHORD OF 575.90 FEET AT A BEARING OF  
N.02°23'43"W., FOR A DISTANCE OF 590.25 FEET TO THE END OF SAID CURVE; THENCE RUN  
N.24°21'19"W., FOR A DISTANCE OF 169.24 FEET; THENCE RUN N.10°01'58"E., FOR A DISTANCE OF  
98.73 FEET; THENCE RUN N.24°21'19"W., FOR A DISTANCE OF 81.74 FEET; THENCE RUN  
N.71°00'49"W., FOR A DISTANCE OF 43.00 FEET; THENCE RUN N.24°21'19"W., FOR A DISTANCE OF  
97.08 FEET TO THE BEGINNING OF A TANGENTIAL CIRCULAR CURVE, CONCAVE EASTERLY; THENCE  
RUN NORTHERLY, ALONG THE ARC OF SAID CURVE TO THE RIGHT, HAVING A RADIUS OF 940.00  
FEET, THROUGH A CENTRAL ANGLE OF 38°08'12", SUBTENDED BY A CHORD OF 614.19 FEET AT A  
BEARING OF N.05°17'13"W., FOR A DISTANCE OF 625.67 FEET TO THE END OF SAID CURVE; THENCE  
RUN N.13°46'53"E., FOR A DISTANCE OF 300.00 FEET TO THE BEGINNING OF A TANGENTIAL CIRCULAR  
CURVE, CONCAVE WESTERLY; THENCE RUN NORTHERLY, ALONG THE ARC OF SAID CURVE TO THE  
LEFT, HAVING A RADIUS OF 1,060.00 FEET, THROUGH A CENTRAL ANGLE OF 17°41'57", SUBTENDED  
BY A CHORD OF 326.14 FEET AT A BEARING OF N.04°55'54"E., FOR A DISTANCE OF 327.44 FEET TO  
THE END OF SAID CURVE; THENCE RUN N.08°40'49"E., FOR A DISTANCE OF 37.98 FEET TO A POINT  
ON A CIRCULAR CURVE, CONCAVE WESTERLY, WHOSE RADIUS POINT BEARS S.85°07'32"W., A  
DISTANCE OF 1794.49 FEET THEREFROM; THENCE RUN NORTHERLY, ALONG THE ARC OF SAID CURVE  
TO THE LEFT, HAVING A RADIUS OF 1794.49 FEET, THROUGH A CENTRAL ANGLE OF 08°30'05",  
SUBTENDED BY A CHORD OF 266.02 FEET AT A BEARING OF N.09°07'30"W., FOR A DISTANCE OF  
266.26 FEET TO THE END OF SAID CURVE; THENCE RUN N.31°40'19"E., FOR A DISTANCE OF 33.24  
FEET, TO A POINT ON THE SOUTHERLY RIGHT-OF-WAY LINE OF COCONUT ROAD, HAVING A  
RIGHT-OF-WAY WIDTH OF 150.00 FEET, THE SAME POINT BEING A POINT ON A CIRCULAR CURVE,  
CONCAVE SOUTHERLY, WHOSE RADIUS POINT BEARS S.12°35'43"E., A DISTANCE OF 3,025.00 FEET  
THEREFROM; THENCE RUN EASTERLY, ALONG THE SOUTHERLY RIGHT-OF-WAY LINE OF SAID  
COCONUT ROAD AND ALONG THE ARC OF SAID CURVE TO THE RIGHT, HAVING A RADIUS OF 3,025.00  
FEET, THROUGH A CENTRAL ANGLE OF 02°11'36", SUBTENDED BY A CHORD OF 115.80 FEET AT A  
BEARING OF N.78°30'05"E., FOR A DISTANCE OF 115.81 FEET TO THE END OF SAID CURVE; THENCE  
RUN N.79°35'53"E., ALONG THE SOUTHERLY RIGHT-OF-WAY LINE OF SAID COCONUT ROAD, FOR A  
DISTANCE OF 238.22 FEET TO A POINT ON THE WESTERLY RIGHT-OF-WAY LINE OF SAID SEABOARD  
COASTLINE RAILROAD; THENCE RUN S.00°59'33"E., ALONG THE WESTERLY RIGHT-OF-WAY LINE OF  
SAID SEABOARD COASTLINE RAILROAD, FOR A DISTANCE OF 2,869.10 FEET TO THE POINT OF  
BEGINNING; CONTAINING 21.736 ACRES, MORE OR LESS.

## NOTES

ALL DIMENSIONS ARE IN FEET AND DECIMALS THEREOF.  
BEARINGS SHOWN HEREON REFER TO SOUTH LINE OF THE SOUTHEAST  
QUARTER OF SECTION 9, TOWNSHIP 47 SOUTH, RANGE 25 EAST AS BEING  
S.88°56'31"W.

- INDICATES PERMANENT REFERENCE MONUMENT FOUND (P.R.M.) LB 1772.
- INDICATES PERMANENT REFERENCE MONUMENT SET (P.R.M.) LB 1772.
- INDICATES PERMANENT CONTROL POINT (P.C.P.).
- INDICATES POINTS OF INTERSECTION, POINTS OF CURVATURE, POINTS  
OF TANGENCY, POINTS OF COMPOUND CURVATURE OR POINTS OF  
REVERSE CURVATURE.
- L1 INDICATES LINE IN LINE TABLE.
- C1 INDICATES CURVE IN CURVE TABLE.
- D.E. INDICATES DRAINAGE EASEMENT.
- B.U.E. INDICATES BONITA SPRINGS UTILITIES EASEMENT
- L.M.E. INDICATES LAKE MAINTENANCE EASEMENT.
- P.U.E. INDICATES PUBLIC UTILITY EASEMENT.
- W.M.E. INDICATES WATER MANAGEMENT EASEMENT.
- L.B.E. INDICATES LANDSCAPE BUFFER EASEMENT.
- R.E.A. INDICATES RECIPROCAL EASEMENT AGREEMENT.

INSTR. # 2006000470844

SHEET 2 of 8

LEGAL DESCRIPTION:

LEGAL DESCRIPTION: PARCEL 2

A PARCEL OF LAND LOCATED IN A PORTION OF SECTION 9, TOWNSHIP 47 SOUTH, RANGE 25 EAST,  
LEE COUNTY, FLORIDA, BEING MORE PARTICULARLY DESCRIBED AS FOLLOWS:

COMMENCE AT SOUTHEAST CORNER OF SECTION 9, TOWNSHIP 47 SOUTH, RANGE 25 EAST, LEE  
COUNTY, FLORIDA; THENCE RUN S.88°56'31"W., ALONG THE SOUTH LINE OF SAID SECTION 9, FOR A  
DISTANCE OF 426.52 FEET, TO THE POINT OF BEGINNING OF THE PARCEL OF LAND HEREIN  
DESCRIBED; THENCE CONTINUE S.88°56'31"W., ALONG THE SOUTH LINE OF SAID SECTION 9, FOR A  
DISTANCE OF 1,313.56 FEET TO A POINT ON THE EASTERLY RIGHT-OF-WAY LINE OF U.S. 41 (STATE  
ROAD 45), HAVING A RIGHT-OF-WAY OF VARYING WIDTH; THENCE RUN N.10°31'43"W., ALONG THE  
EASTERLY RIGHT-OF-WAY LINE OF SAID U.S. 41, FOR A DISTANCE OF 199.32 FEET; THENCE RUN  
N.79°28'17"E., FOR A DISTANCE OF 10.00 FEET; THENCE RUN N.10°31'43"W., FOR A DISTANCE OF  
429.44 FEET; THENCE RUN S.79°28'17"W., FOR A DISTANCE OF 10.00 FEET TO A POINT ON THE  
EASTERLY RIGHT-OF-WAY LINE OF SAID U.S. 41; THENCE RUN N.10°31'43"W., ALONG THE EASTERLY  
RIGHT-OF-WAY LINE OF SAID U.S. 41, FOR A DISTANCE OF 326.61 FEET TO THE BEGINNING OF A  
TANGENTIAL CIRCULAR CURVE, CONCAVE EASTERLY; THENCE RUN NORTHERLY, ALONG THE EASTERLY  
RIGHT-OF-WAY LINE OF SAID U.S. 41, AND ALONG THE ARC OF SAID CURVE TO THE RIGHT, HAVING  
A RADIUS OF 5,697.58 FEET, THROUGH A CENTRAL ANGLE OF 04°08'48", SUBTENDED BY A CHORD  
OF 412.26 FEET AT A BEARING OF N.08°27'19"W., FOR A DISTANCE OF 412.35 FEET TO THE END OF  
SAID CURVE; THENCE RUN N.88°08'05"E., FOR A DISTANCE OF 747.41 FEET TO A POINT ON A  
CIRCULAR CURVE, CONCAVE EASTERLY, WHOSE RADIUS POINT BEARS N.82°31'56"E., A DISTANCE OF  
3,909.60 FEET THEREFROM; THENCE RUN NORTHERLY, ALONG THE ARC OF SAID CURVE TO THE  
RIGHT, HAVING A RADIUS OF 3,909.60 FEET, THROUGH A CENTRAL ANGLE OF 08°29'31", SUBTENDED  
BY A CHORD OF 578.92 FEET AT A BEARING OF N.03°13'19"W., FOR A DISTANCE OF 579.45 FEET TO  
THE END OF SAID CURVE; THENCE RUN N.00°15'42"W., FOR A DISTANCE OF 630.13 FEET TO A POINT  
ON THE SOUTHERLY RIGHT-OF-WAY LINE OF COCONUT ROAD, HAVING A RIGHT-OF-WAY WIDTH OF  
150.00 FEET, THE SAME POINT BEING A POINT ON A CIRCULAR CURVE, CONCAVE NORTHERLY, WHOSE  
RADIUS POINT BEARS N.10°26'43"W., A DISTANCE OF 2,025.00 FEET THEREFROM; THENCE RUN  
EASTERLY, ALONG THE SOUTHERLY RIGHT-OF-WAY LINE OF SAID COCONUT ROAD AND ALONG THE  
ARC OF SAID CURVE TO THE LEFT, HAVING A RADIUS OF 2,025.00 FEET, THROUGH A CENTRAL  
ANGLE OF 09°12'28", SUBTENDED BY A CHORD OF 325.08 FEET AT A BEARING OF N.74°57'03"E.,  
FOR A DISTANCE OF 325.43 FEET TO THE END OF SAID CURVE; THENCE RUN N.70°20'49"E., ALONG  
THE SOUTHERLY RIGHT-OF-WAY LINE OF SAID COCONUT ROAD, FOR A DISTANCE OF 200.00 FEET TO  
THE BEGINNING OF A TANGENTIAL CIRCULAR CURVE, CONCAVE SOUTHERLY; THENCE RUN EASTERLY,  
ALONG THE SOUTHERLY RIGHT-OF-WAY LINE OF SAID COCONUT ROAD AND ALONG THE ARC OF SAID  
CURVE TO THE RIGHT, HAVING A RADIUS OF 3,025.00 FEET, THROUGH A CENTRAL ANGLE OF  
03°45'16", SUBTENDED BY A CHORD OF 198.19 FEET AT A BEARING OF N.72°13'28"E., FOR A  
DISTANCE OF 198.22 FEET TO THE END OF SAID CURVE; THENCE RUN S.60°02'12"E., FOR A  
DISTANCE OF 43.06 FEET; THENCE RUN S.13°20'36"E., FOR A DISTANCE OF 118.13 FEET TO THE  
BEGINNING OF A TANGENTIAL CIRCULAR CURVE, CONCAVE WESTERLY; THENCE RUN SOUTHERLY,  
ALONG THE ARC OF SAID CURVE TO THE RIGHT, HAVING A RADIUS OF 960.00 FEET, THROUGH A  
CENTRAL ANGLE OF 27°07'29", SUBTENDED BY A CHORD OF 450.25 FEET AT A BEARING OF  
S.00°13'08"W., FOR A DISTANCE OF 454.48 FEET TO THE END OF SAID CURVE; THENCE RUN  
S.13°46'53"W., FOR A DISTANCE OF 300.00 FEET TO THE BEGINNING OF A TANGENTIAL CIRCULAR  
CURVE, CONCAVE EASTERLY; THENCE RUN SOUTHERLY, ALONG THE ARC OF SAID CURVE TO THE  
LEFT, HAVING A RADIUS OF 1,040.00 FEET, THROUGH A CENTRAL ANGLE OF 38°08'12", SUBTENDED  
BY A CHORD OF 679.53 FEET AT A BEARING OF S.05°17'13"E., FOR A DISTANCE OF 692.24 FEET TO  
THE END OF SAID CURVE; THENCE RUN S.24°21'19"E., FOR A DISTANCE OF 40.82 FEET; THENCE RUN  
S.21°23'37"W., FOR A DISTANCE OF 107.75 FEET; THENCE RUN S.14°05'33"E., FOR A DISTANCE OF  
101.63 FEET; THENCE RUN S.68°09'33"E., FOR A DISTANCE OF 102.28 FEET; THENCE RUN  
S.24°21'19"E., FOR A DISTANCE OF 169.24 FEET TO THE BEGINNING OF A TANGENTIAL CIRCULAR  
CURVE, CONCAVE WESTERLY; THENCE RUN SOUTHERLY, ALONG THE ARC OF SAID CURVE TO THE  
RIGHT, HAVING A RADIUS OF 670.00 FEET, THROUGH A CENTRAL ANGLE OF 43°55'13", SUBTENDED  
BY A CHORD OF 501.11 FEET AT A BEARING OF S.02°23'43"E., FOR A DISTANCE OF 513.59 FEET TO  
THE END OF SAID CURVE; THENCE RUN S.19°33'54"W., FOR A DISTANCE OF 216.00 FEET TO THE  
BEGINNING OF A TANGENTIAL CIRCULAR CURVE, CONCAVE EASTERLY; THENCE RUN SOUTHERLY,  
ALONG THE ARC OF SAID CURVE TO THE LEFT, HAVING A RADIUS OF 770.00 FEET, THROUGH A  
CENTRAL ANGLE OF 06°13'42", SUBTENDED BY A CHORD OF 83.66 FEET AT A BEARING OF  
S.16°27'03"W., FOR A DISTANCE OF 83.70 FEET TO THE POINT OF BEGINNING; CONTAINING 66.908  
ACRES, MORE OR LESS.

ADD 2010-00093

## AREA TABLE

|                |                                    |
|----------------|------------------------------------|
| TRACT "3A-1"   | 273,820.88 S.F. ±                  |
| TRACT "3A-2"   | 903,334.39 S.F. ±                  |
| TRACT "3A-3.1" | 179,378.705 S.F. ±                 |
| TRACT "3A-3.2" | 118,948.39 S.F. ±                  |
| TRACT "3A-3.3" | 128,119.72 S.F. ±                  |
| TRACT "3-B"    | 633,412.02 S.F. ±                  |
| TRACT "3-C"    | 469,168.57 S.F. ±                  |
| TRACT "3-D"    | 944,305.18 S.F. ±                  |
| TRACT "OS-1"   | 2,223.45 S.F. ±                    |
| TRACT "R-1"    | 147,824.33 S.F. ±                  |
| TRACT "R-2"    | 58,271.17 S.F. ±                   |
| TRACT "R-3"    | 2,521.44 S.F. ±                    |
| TOTAL          | 3,861,328.245 S.F. ± 88.64 ACRES ± |

THIS INSTRUMENT WAS PREPARED BY  
JERRY L. RIFFELMACHER, P.S.M. #6130





6202F Presidential Court  
Ft. Myers, FL 33919  
Phone: (239) 985-1200  
Florida Certificate of  
Authorization No. 1772

REFERENCE NO. AREA/PLT DRAWN BY TH/AK

COCONUT POINT - AREA 3

A SUBDIVISION LOCATED IN A PORTION OF SECTION 9, TOWNSHIP 47 SOUTH, RANGE 25 EAST,  
LEE COUNTY, FLORIDA


INSTR. # 2006000470844  
SHEET 3 of 8

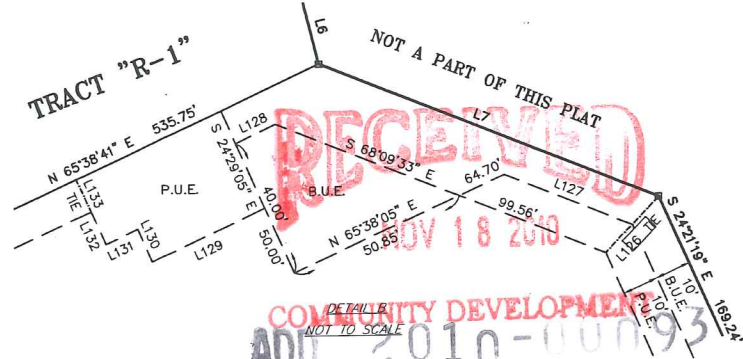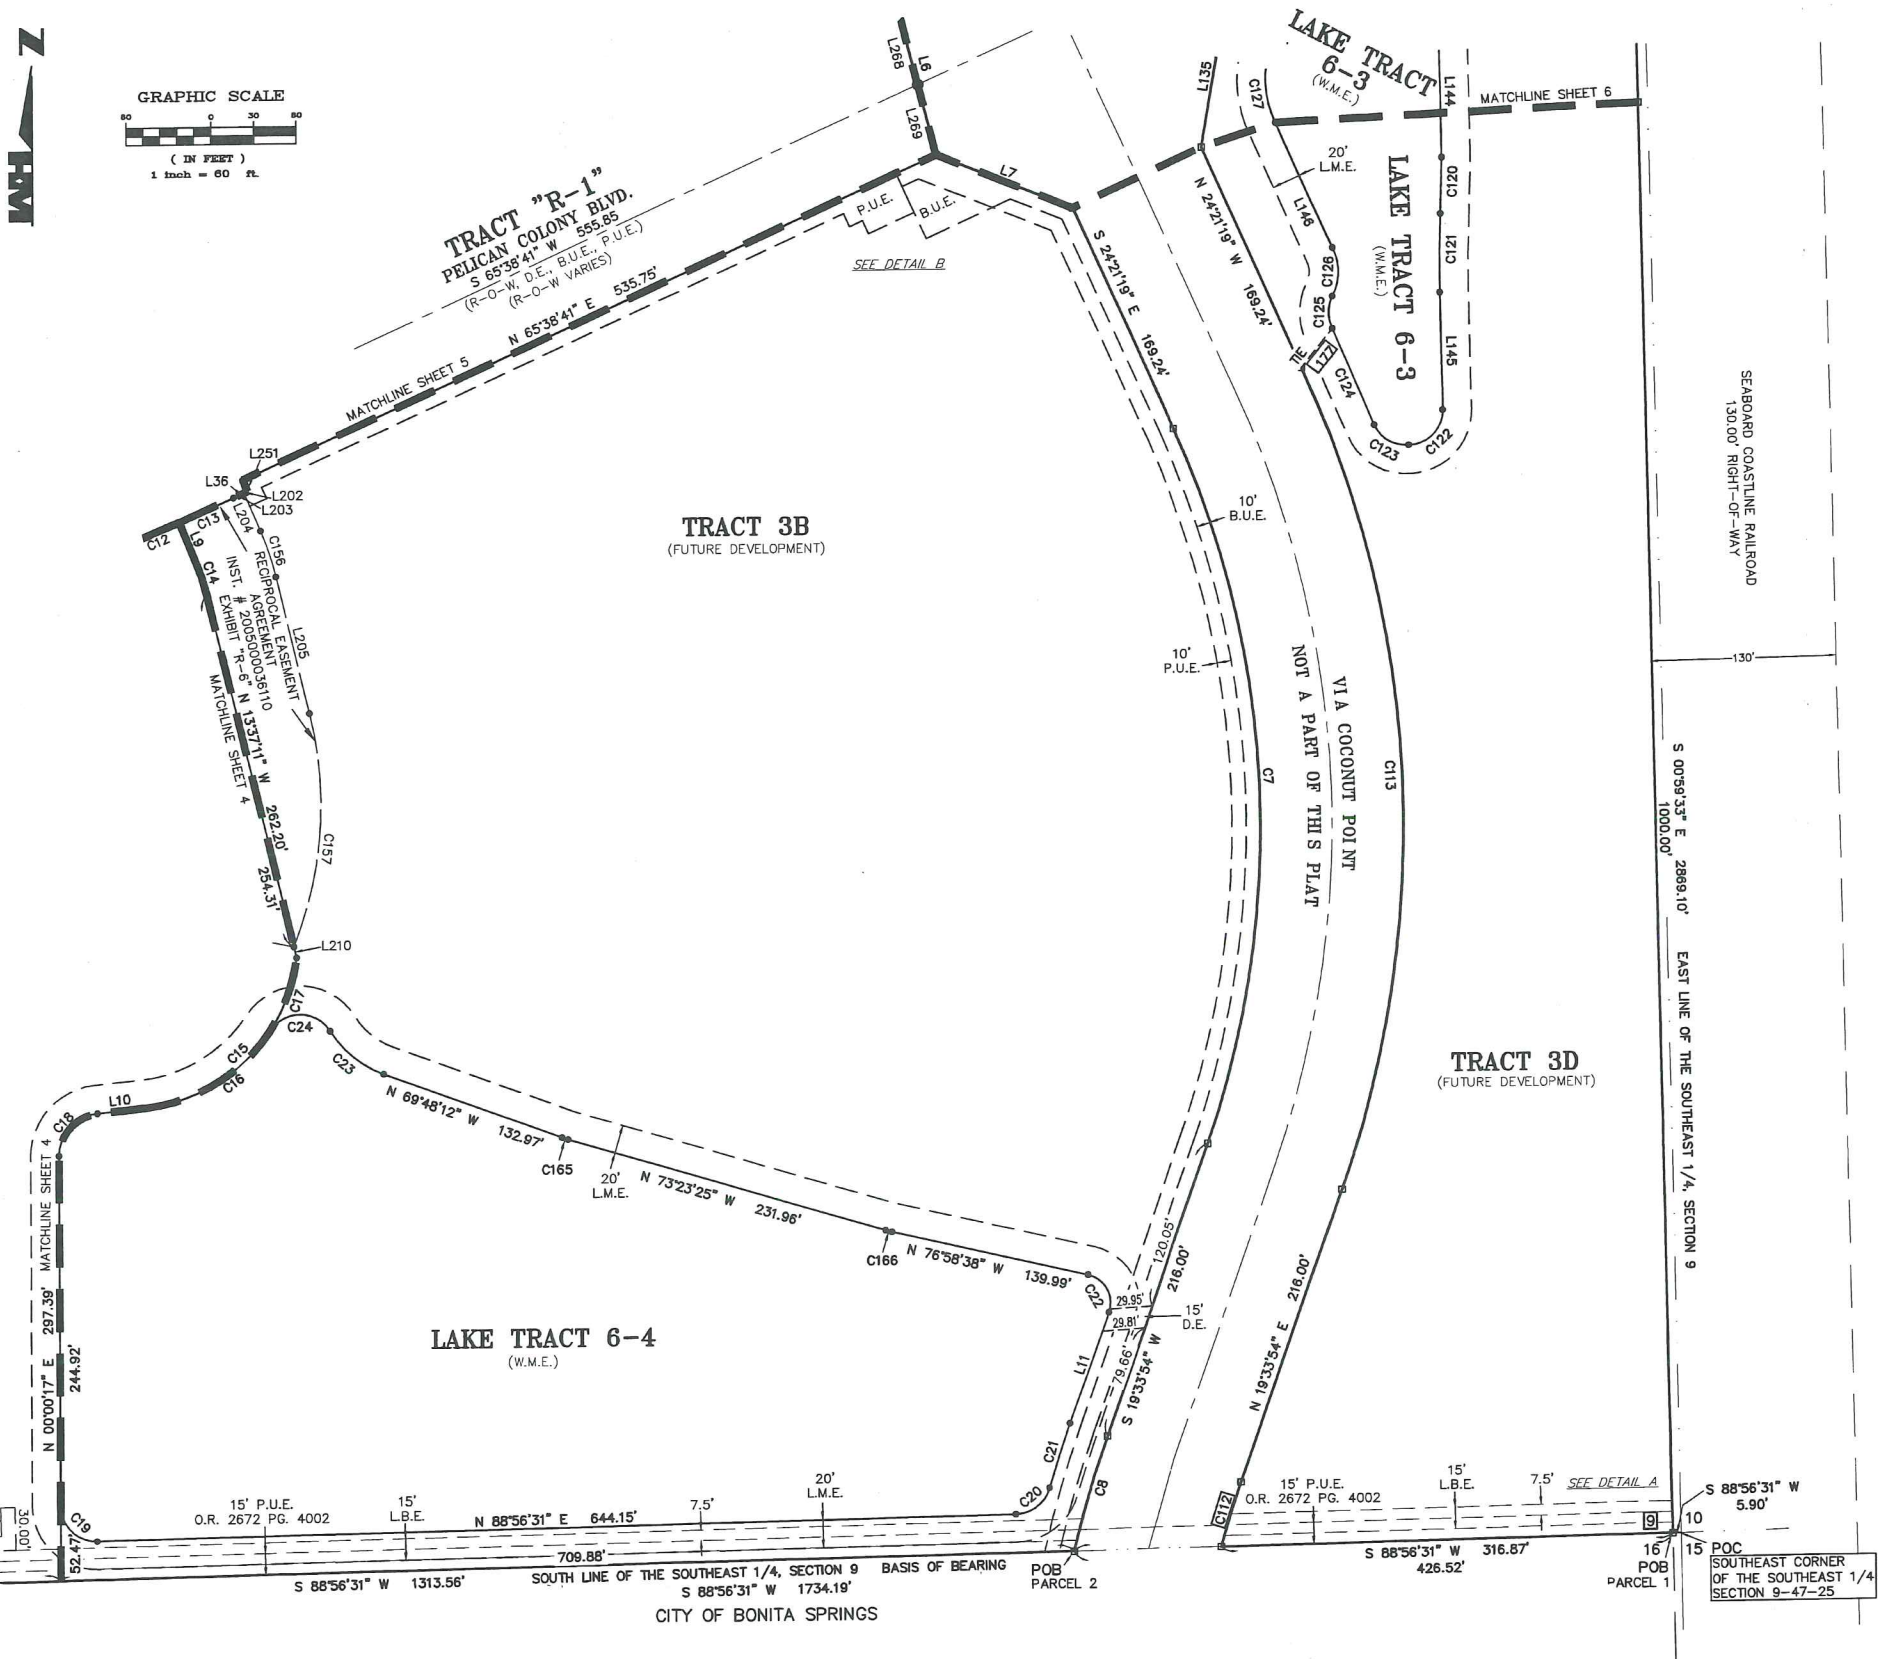

| CURVE | RADIUS   | DELTA      | CHORD   | BEARING       | LENGTH  |
|-------|----------|------------|---------|---------------|---------|
| C1    | 5697.58' | 04°08'48"  | 412.26' | N 08°27'19" W | 412.35' |
| C7    | 670.00'  | 43°55'13"  | 501.11' | S 02°23'43" E | 513.59' |
| C8    | 770.00'  | 06°13'42"  | 83.66'  | S 16°27'03" W | 83.70'  |
| C9    | 1650.00' | 02°58'31"  | 85.67'  | N 77°58'39" E | 85.68'  |
| C12   | 1658.50' | 01°43'39"  | 50.01'  | N 67°57'06" E | 50.01'  |
| C13   | 1658.50' | 01°26'36"  | 41.78'  | N 66°21'59" E | 41.78'  |
| C14   | 160.00'  | 09°17'32"  | 25.92'  | N 18°15'57" W | 25.95'  |
| C15   | 120.00'  | 76°58'45"  | 149.40' | N 45°52'20" E | 161.26' |
| C16   | 120.00'  | 50°50'45"  | 103.03' | N 58°56'50" E | 106.49' |
| C17   | 120.00'  | 26°09'00"  | 54.29'  | N 20°26'57" E | 54.77'  |
| C18   | 30.00'   | 83°59'48"  | 40.15'  | S 42°22'18" W | 43.98'  |
| C19   | 25.00'   | 91°03'07"  | 35.68'  | S 45°31'55" E | 39.73'  |
| C20   | 25.00'   | 72°47'21"  | 29.67'  | N 52°32'51" E | 31.76'  |
| C21   | 797.50'  | 03°24'29"  | 47.43'  | S 17°51'25" W | 47.44'  |
| C22   | 20.00'   | 96°32'17"  | 29.85'  | N 28°42'29" W | 33.70'  |
| C23   | 74.00'   | 38°06'14"  | 48.31'  | S 50°45'05" E | 49.21'  |
| C24   | 25.00'   | 114°46'34" | 42.12'  | N 89°05'16" W | 50.08'  |
| C40   | 208.00'  | 39°55'48"  | 142.04' | N 06°25'24" E | 144.96' |
| C41   | 200.00'  | 09°17'32"  | 32.40'  | N 18°15'57" W | 32.44'  |
| C105  | 208.00'  | 06°14'34"  | 22.65'  | N 10°25'13" W | 22.66'  |
| C106  | 208.00'  | 05°04'41"  | 18.43'  | N 04°45'36" E | 18.44'  |
| C107  | 208.00'  | 18°07'38"  | 65.53'  | N 06°50'34" E | 65.81'  |
| C108  | 208.00'  | 10°28'55"  | 38.00'  | N 21°08'50" E | 38.05'  |
| C109  | 228.00'  | 08°38'15"  | 34.34'  | N 09°13'23" W | 34.37'  |
| C110  | 218.00'  | 06°10'46"  | 23.50'  | N 10°27'07" W | 23.51'  |
| C111  | 218.00'  | 31°07'09"  | 116.95' | N 10°49'43" E | 118.40' |
| C112  | 670.00'  | 04°01'20"  | 47.02'  | N 17°33'14" E | 47.03'  |
| C113  | 770.00'  | 43°55'13"  | 575.90' | N 02°23'43" W | 590.25' |
| C120  | 1180.42' | 01°54'27"  | 39.30'  | N 01°41'49" E | 39.30'  |
| C121  | 859.43'  | 03°38'42"  | 54.66'  | S 00°49'42" W | 54.67'  |
| C122  | 24.00'   | 90°52'08"  | 34.20'  | N 44°26'25" E | 38.06'  |
| C123  | 24.10'   | 70°42'46"  | 27.90'  | S 58°49'16" E | 29.75'  |
| C124  | 4880.18' | 00°51'38"  | 73.31'  | N 23°02'26" W | 73.31'  |
| C125  | 27.03'   | 49°21'22"  | 22.57'  | S 00°12'55" W | 23.28'  |
| C126  | 35.96'   | 55°39'56"  | 33.58'  | N 00°37'29" E | 34.94'  |
| C127  | 69.32'   | 35°23'33"  | 42.14'  | S 07°50'48" E | 42.82'  |
| C165  | 72.00'   | 03°35'13"  | 4.51'   | S 71°35'49" E | 4.51'   |
| C166  | 72.00'   | 03°35'13"  | 4.51'   | S 75°11'01" E | 4.51'   |

| LINE | DIRECTION     | DISTANCE |
|------|---------------|----------|
| L6   | S 14°05'33" E | 101.63'  |
| L7   | S 68°09'33" E | 102.28'  |
| L126 | S 43°44'34" W | 21.56'   |
| L127 | S 68°09'33" E | 38.57'   |
| L128 | N 65°38'41" E | 12.57'   |
| L129 | N 65°38'41" E | 35.00'   |
| L130 | S 24°29'05" E | 10.00'   |
| L131 | N 65°38'41" E | 10.00'   |
| L132 | S 24°29'05" E | 10.00'   |
| L133 | S 24°29'05" E | 10.00'   |
| L134 | N 88°56'31" E | 5.90'    |
| L135 | N 10°01'58" E | 98.73'   |
| L144 | N 00°59'39" W | 83.03'   |
| L145 | N 00°59'39" W | 81.76'   |
| L146 | S 24°12'16" E | 96.02'   |
| L177 | N 38°36'45" E | 34.49'   |

| LINE | DIRECTION     | DISTANCE |
|------|---------------|----------|
| L1   | N 79°28'17" E | 10.00'   |
| L2   | S 79°28'17" W | 10.00'   |
| L9   | N 22°54'43" W | 28.17'   |
| L10  | N 84°22'12" E | 33.89'   |
| L11  | N 19°33'39" E | 81.95'   |
| L12  | S 10°32'05" E | 25.00'   |
| L13  | S 21°37'14" E | 25.17'   |
| L34  | N 13°37'01" W | 96.23'   |
| L35  | N 22°54'43" W | 17.27'   |
| L36  | N 65°38'41" E | 11.02'   |
| L121 | N 76°27'30" E | 20.00'   |
| L122 | S 81°19'25" W | 10.00'   |
| L123 | S 72°32'03" W | 26.98'   |
| L124 | S 17°27'57" E | 59.72'   |
| L125 | S 81°19'25" W | 10.02'   |
| L126 | S 13°37'11" E | 7.90'    |
| L268 | S 14°05'33" E | 50.81'   |
| L269 | S 14°05'33" E | 50.81'   |

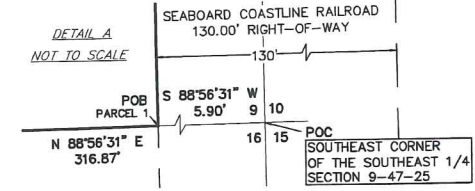

THIS INSTRUMENT WAS PREPARED BY  
JERRY L. RIFFELMACHER, P.S.M. #6130





6202F Presidential Court  
Ft. Myers, FL. 33919  
Phone: (239) 985-1200  
Florida Certificate of  
Authorization No. 1772

PLT 2005-00053 / DOS 2004-00260 & DOS 2005-00145

COCONUT POINT - AREA 3

A SUBDIVISION LOCATED IN A PORTION OF SECTION 9, TOWNSHIP 47 SOUTH, RANGE 25 EAST,  
LEE COUNTY, FLORIDA

INSTR. # 2006000470844  
SHEET 4 of 8

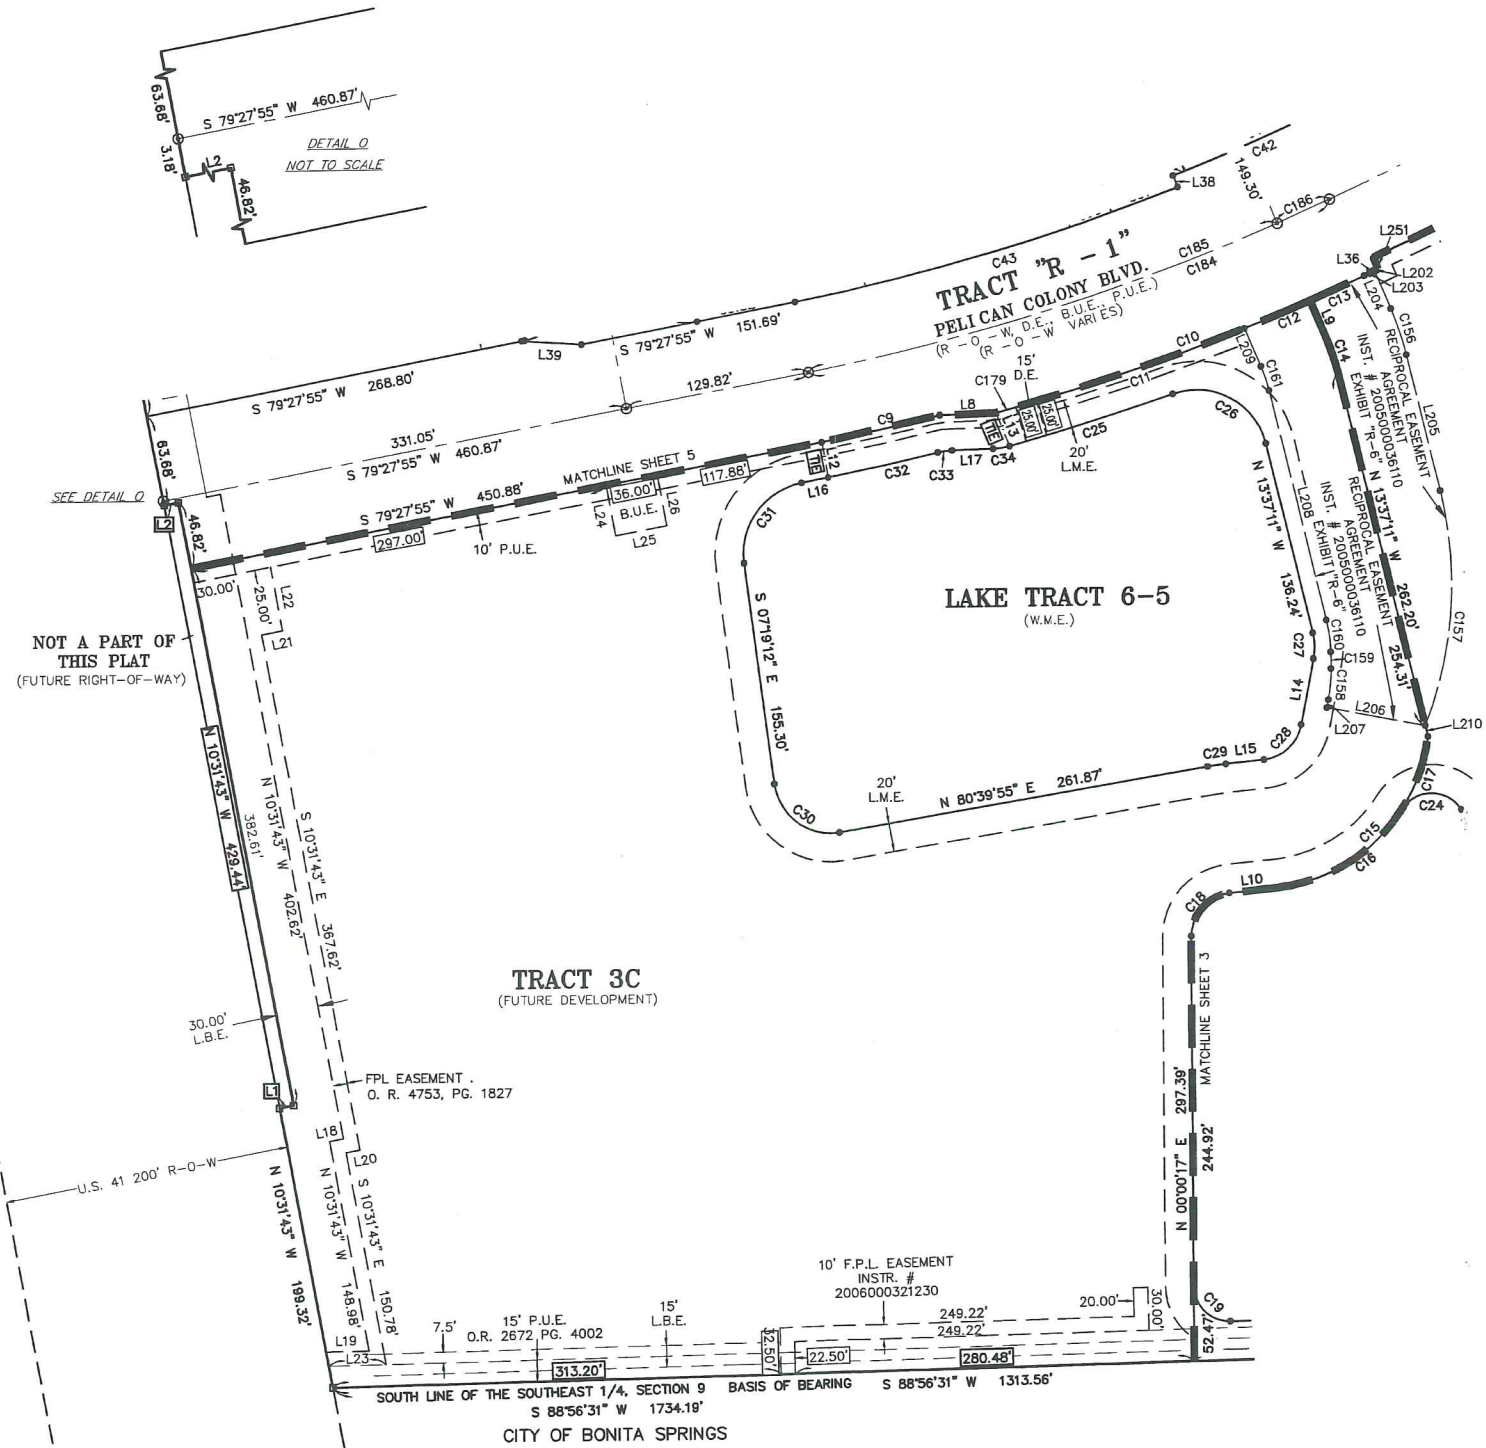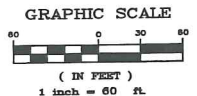

| LINE TABLE |               |          |
|------------|---------------|----------|
| LINE       | DIRECTION     | DISTANCE |
| L1         | N 79°28'17" E | 10.00'   |
| L2         | S 79°28'17" W | 10.00'   |
| L3         | S 60°02'12" E | 43.06'   |
| L4         | S 24°21'19" E | 40.82'   |
| L8         | N 88°23'53" E | 39.06'   |
| L9         | N 22°54'43" W | 28.17'   |
| L10        | N 84°22'12" E | 33.89'   |
| L11        | N 19°33'39" E | 81.95'   |
| L12        | S 10°32'05" E | 25.00'   |
| L12        | S 10°32'05" E | 25.00'   |
| L13        | S 21°37'14" E | 25.17'   |
| L14        | N 11°05'00" E | 46.80'   |
| L15        | N 84°22'12" E | 26.93'   |
| L16        | S 79°27'55" W | 19.64'   |
| L17        | S 88°23'53" W | 28.41'   |
| L18        | S 79°28'17" W | 10.00'   |
| L19        | S 88°56'31" W | 30.41'   |
| L20        | N 79°28'17" E | 10.00'   |
| L21        | N 79°27'55" E | 15.00'   |
| L22        | N 10°31'43" W | 45.00'   |
| L23        | S 88°56'31" W | 40.55'   |
| L24        | N 10°32'05" W | 36.00'   |
| L25        | S 79°27'55" W | 36.00'   |
| L26        | N 10°32'05" W | 36.00'   |
| L27        | N 62°42'57" W | 8.31'    |
| L28        | S 22°54'44" E | 22.23'   |
| L29        | N 11°05'00" E | 30.83'   |
| L30        | N 80°39'55" E | 93.49'   |
| L31        | S 09°20'05" E | 40.00'   |
| L32        | N 80°39'55" E | 93.49'   |
| L33        | N 11°05'00" E | 7.57'    |
| L36        | N 65°38'41" E | 11.02'   |
| L38        | S 21°48'31" E | 8.50'    |
| L39        | N 85°57'33" W | 41.72'   |
| L40        | N 22°54'43" W | 28.90'   |
| L204       | N 13°37'11" W | 98.42'   |
| L205       | N 78°55'00" W | 70.95'   |
| L206       | N 11°05'00" E | 5.67'    |
| L207       | N 13°37'11" W | 165.42'  |
| L208       | N 22°54'43" W | 28.92'   |
| L209       | S 13°37'11" E | 7.90'    |
| L210       | N 24°16'24" W | 8.50'    |

RECEIVED  
NOV 18 2010  
COMMUNITY DEVELOPMENT  
ADD 2010-000000

| CURVE | RADIUS   | DELTA      | CHORD   | BEARING       | LENGTH  |
|-------|----------|------------|---------|---------------|---------|
| C1    | 5697.58' | 04°08'48"  | 412.26' | N 08°27'19" W | 412.35' |
| C9    | 1650.00' | 02°58'31"  | 85.67'  | N 77°58'39" E | 85.68'  |
| C10   | 1658.50' | 09°31'30"  | 275.39' | N 70°24'26" E | 275.71' |
| C11   | 1658.50' | 06°21'15"  | 183.83' | N 71°59'33" E | 183.93' |
| C12   | 1658.50' | 01°43'39"  | 50.01'  | N 67°57'06" E | 50.01'  |
| C13   | 1658.50' | 01°26'36"  | 41.78'  | N 66°21'59" E | 41.78'  |
| C14   | 1600.00' | 09°17'32"  | 25.92'  | N 18°15'57" W | 25.95'  |
| C15   | 1200.00' | 76°59'45"  | 149.40' | N 45°52'20" E | 161.26' |
| C16   | 1200.00' | 50°50'45"  | 103.03' | N 58°56'50" E | 106.49' |
| C17   | 1200.00' | 26°09'00"  | 54.29'  | N 20°26'57" E | 54.77'  |
| C18   | 30.00'   | 83°59'48"  | 40.15'  | S 42°22'18" W | 43.98'  |
| C19   | 25.00'   | 91°03'07"  | 35.68'  | S 45°31'55" E | 39.73'  |
| C24   | 25.00'   | 114°46'34" | 42.12'  | N 89°05'16" W | 50.08'  |
| C25   | 1683.50' | 04°05'09"  | 120.03' | N 73°01'31" E | 120.05' |
| C26   | 50.00'   | 95°23'53"  | 73.96'  | N 61°19'07" W | 83.25'  |
| C27   | 42.00'   | 24°42'10"  | 17.97'  | N 01°16'05" W | 18.11'  |
| C28   | 30.00'   | 73°17'12"  | 35.81'  | N 47°43'36" E | 38.37'  |
| C29   | 200.00'  | 03°42'16"  | 12.93'  | S 82°31'04" W | 12.93'  |
| C30   | 40.00'   | 92°00'52"  | 57.55'  | S 53°19'38" E | 64.24'  |
| C31   | 50.00'   | 86°47'07"  | 68.70'  | S 36°04'21" W | 75.73'  |
| C32   | 1675.00' | 02°42'46"  | 79.30'  | N 78°06'32" E | 79.30'  |
| C33   | 50.00'   | 11°38'44"  | 10.15'  | S 82°34'31" W | 10.16'  |
| C34   | 50.00'   | 13°19'47"  | 11.61'  | N 81°43'59" E | 11.63'  |
| C35   | 121.32'  | 09°17'33"  | 19.65'  | N 18°15'58" W | 19.68'  |
| C36   | 92.00'   | 24°42'11"  | 39.36'  | N 01°16'06" W | 39.67'  |
| C37   | 55.00'   | 69°34'56"  | 62.76'  | N 45°52'28" E | 66.79'  |
| C38   | 95.00'   | 69°34'56"  | 108.41' | N 45°52'28" E | 115.37' |
| C39   | 92.00'   | 15°18'18"  | 24.50'  | S 18°44'09" W | 24.58'  |
| C42   | 1541.50' | 03°26'42"  | 92.67'  | N 67°22'02" E | 92.68'  |
| C43   | 1550.00' | 10°22'50"  | 280.44' | N 74°16'30" E | 280.82' |
| C46   | 40.00'   | 90°00'00"  | 56.57'  | N 34°27'55" E | 62.83'  |
| C60   | 1541.50' | 03°06'58"  | 83.83'  | N 67°12'10" E | 83.84'  |
| C66   | 40.00'   | 90°00'00"  | 56.57'  | S 55°32'05" E | 62.83'  |
| C67   | 1550.00' | 01°49'54"  | 49.55'  | N 70°00'02" E | 49.55'  |
| C68   | 1550.00' | 01°08'18"  | 30.79'  | N 71°29'08" E | 30.80'  |
| C69   | 1550.00' | 07°24'38"  | 200.34' | N 75°45'36" E | 200.48' |
| C156  | 210.00'  | 09°17'32"  | 34.02'  | N 18°15'57" W | 34.06'  |
| C157  | 268.00'  | 35°34'02"  | 163.71' | N 04°09'50" E | 166.37' |
| C158  | 107.00'  | 11°38'39"  | 21.71'  | N 05°15'40" E | 21.75'  |
| C159  | 1735.89' | 00°22'53"  | 11.55'  | N 00°45'05" W | 11.55'  |
| C160  | 102.00'  | 12°37'07"  | 22.42'  | N 07°15'06" W | 22.46'  |
| C161  | 110.00'  | 09°17'32"  | 17.82'  | N 18°15'57" W | 17.84'  |
| C179  | 1658.50' | 00°30'00"  | 14.47'  | N 74°55'11" E | 14.47'  |
| C184  | 1600.00' | 13°49'14"  | 385.01' | N 72°33'18" E | 385.94' |
| C185  | 1600.00' | 12°22'38"  | 344.97' | N 73°16'36" E | 345.64' |
| C186  | 1600.00' | 01°26'36"  | 40.30'  | N 66°21'59" E | 40.30'  |

THIS INSTRUMENT WAS PREPARED BY  
JERRY L. RIFFELMACHER, P.S.M. #6130




6202F Presidential Court  
Ft. Myers, FL 33919  
Phone: (239) 985-1200  
Florida Certificate of  
Authorization No. 1772

REFERENCE NO. AREA3PLT DRAWN BY TH/AK

PLT 2005-00053 / DOS 2004-00260 & DOS 2005-00145

INSTR. # 2006000470844  
SHEET 5 of 8

SHEET 5 of 8

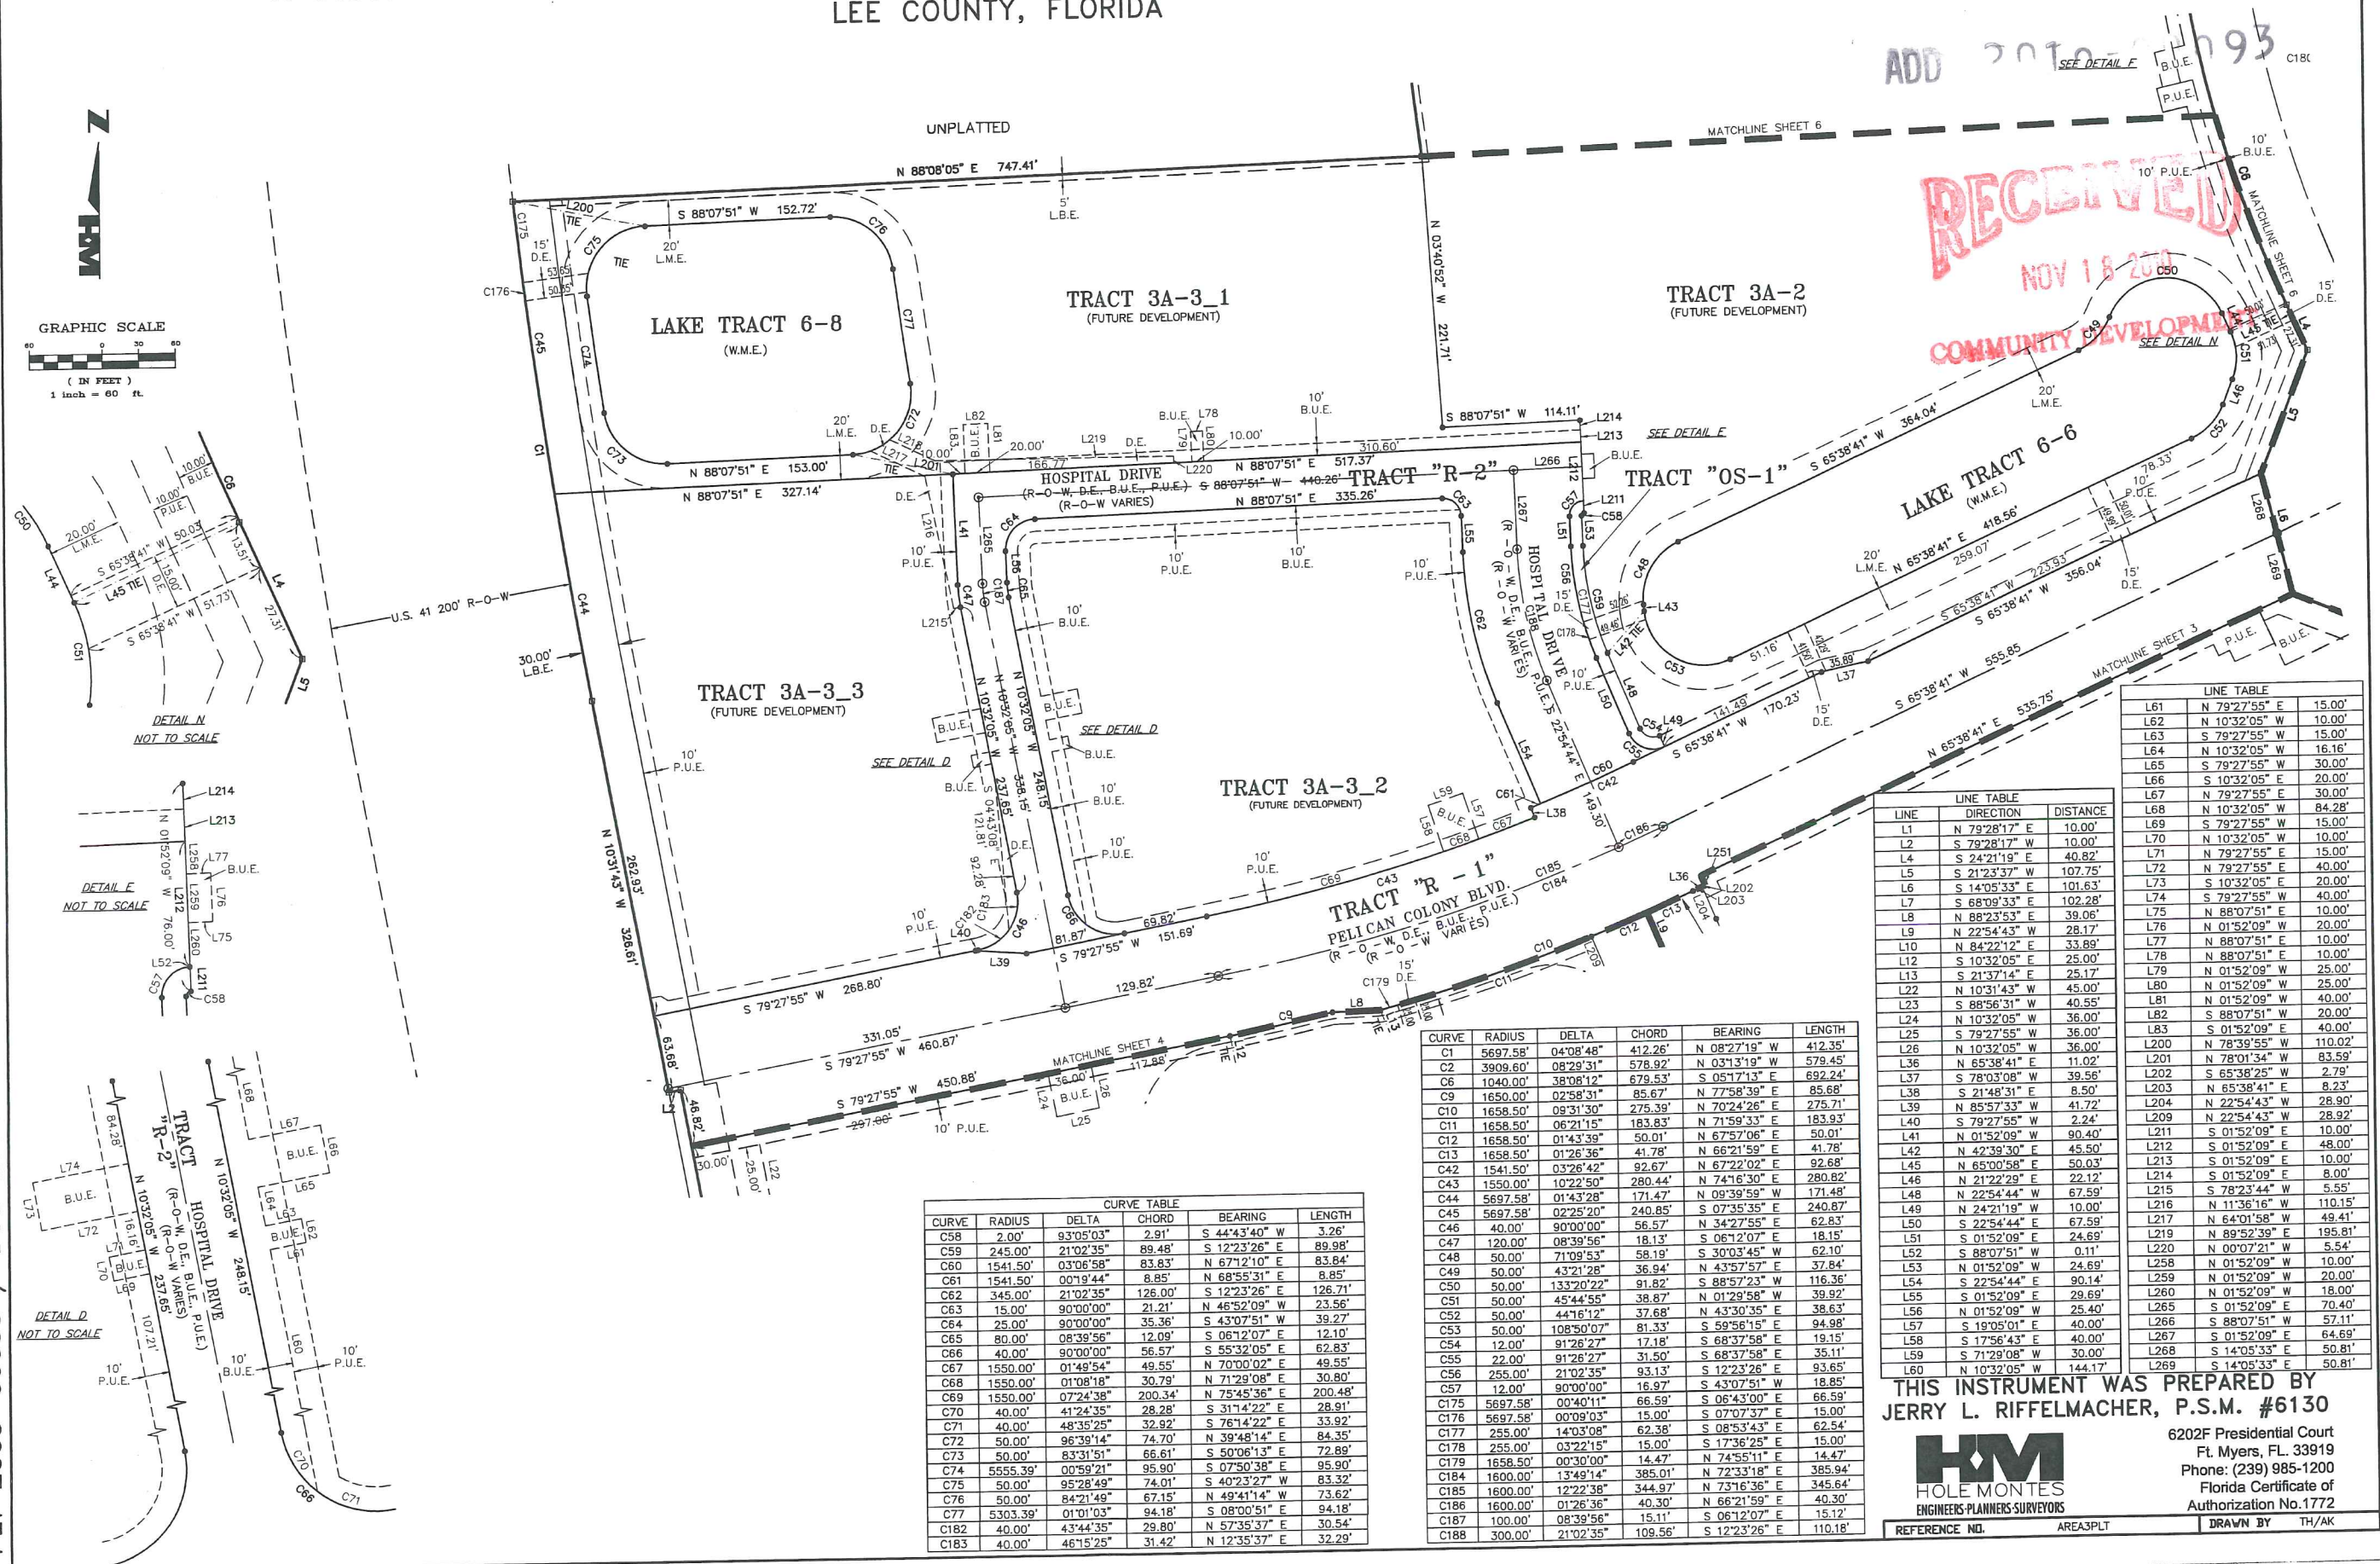

INSTR. # 2006000470844  
SHEET 6 of 8

**GRAPHIC SCALE**

60 0 30 60

( IN FEET )

1 inch = 60 ft.

*DETAIL F*  
*NOT TO SCALE*


Diagram showing a survey area with various points and lines. Key features include:

- Points: L112, L111, L113, L116, L115, L114, L117, L118, L119,L199, L200.
- Lines: L112, L111, L113, L116, L115, L114, L117, L118, L119,L199, L200.
- Other labels: B.U.E., P.U.E., D.E., 10', 15', 33.33', 12.13', 57.

| CURVE | RADIUS   | DELTA     | CHORD   | BEARING       | LENGTH  |
|-------|----------|-----------|---------|---------------|---------|
| C1    | 5697.58' | 04°08'48" | 412.26' | N 08°27'19" W | 412.35' |
| C2    | 3909.60' | 08°29'31" | 578.92' | N 03°31'19" W | 579.45' |
| C3    | 2025.00' | 09°12'28" | 325.08' | N 74°57'03" E | 325.43' |
| C6    | 1040.00' | 38°08'12" | 679.53' | S 05°17'13" E | 682.24' |
| C7    | 670.00'  | 43°55'13" | 501.11' | S 02°23'43" E | 513.59' |
| C101  | 1040.00' | 25°37'30" | 461.26' | S 00°58'08" W | 465.13' |
| C102  | 1040.00' | 01°35'52" | 29.00'  | S 12°38'33" E | 29.00'  |
| C103  | 1040.00' | 01°06'07" | 20.00'  | S 13°59'33" E | 20.00'  |
| C104  | 1040.00' | 09°48'43" | 177.88' | S 19°26'58" E | 178.10' |
| C114  | 940.00'  | 38°08'12" | 614.19' | S 05°17'13" E | 625.67' |
| C118  | 25.00'   | 78°58'30" | 31.80'  | S 49°31'06" W | 34.46'  |
| C119  | 25.00'   | 90°00'00" | 35.36'  | N 45°59'39" W | 39.27'  |
| C129  | 69.32'   | 35°23'33" | 42.14'  | S 07°50'48" E | 42.82'  |
| C128  | 687.89'  | 19°15'07" | 230.05' | S 15°31'41" E | 231.14' |
| C129  | 20.00'   | 50°03'10" | 16.92'  | S 19°07'28" W | 17.47'  |
| C130  | 102.00'  | 22°15'54" | 39.39'  | N 33°01'06" E | 39.64'  |
| C131  | 20.00'   | 66°31'45" | 21.94'  | S 55°09'01" W | 23.22'  |
| C132  | 25.00'   | 90°00'00" | 35.36'  | N 45°59'33" W | 39.27'  |
| C133  | 594.28'  | 03°28'21" | 36.01'  | N 03°07'14" E | 36.02'  |
| C134  | 250.94'  | 07°54'37" | 34.62'  | S 05°13'38" W | 34.64'  |
| C135  | 25.00'   | 90°00'00" | 35.36'  | N 44°00'27" E | 39.27'  |
| C136  | 25.00'   | 13°27'24" | 5.86'   | S 84°15'50" E | 5.87'   |
| C137  | 21.98'   | 57°09'37" | 21.03'  | S 47°15'09" E | 5.92'   |
| C162  | 940.00'  | 23°02'10" | 375.39' | N 12°50'15" W | 377.93' |
| C163  | 940.00'  | 15°06'03" | 247.03' | N 06°13'52" E | 247.74' |
| C164  | 931.50'  | 12°40'18" | 205.59' | N 07°26'44" E | 206.01' |
| C171  | 1040.00' | 00°04'56" | 1.49'   | S 24°18'51" E | 1.49'   |
| C180  | 940.00'  | 00°54'53" | 15.00'  | S 13°59'08" E | 15.00'  |
| C181  | 940.00'  | 09°54'45" | 162.42' | S 19°23'57" E | 162.63' |

| LINE TABLE |               |          |
|------------|---------------|----------|
| LINE       | DIRECTION     | DISTANCE |
| L4         | S 24°21'19" E | 40.82'   |
| L5         | S 21°23'37" W | 107.75'  |
| L6         | S 14°05'33" E | 101.63'  |
| L7         | S 88°09'33" E | 102.28'  |
| L111       | S 77°06'34" W | 15.00'   |
| L112       | S 77°06'34" W | 25.00'   |
| L113       | S 12°58'33" E | 29.00'   |
| L114       | S 77°06'34" W | 10.00'   |
| L115       | S 77°06'34" W | 10.00'   |
| L116       | S 77°06'34" W | 15.00'   |
| L117       | S 77°06'34" W | 5.00'    |
| L118       | S 13°59'33" E | 20.00'   |
| L119       | S 77°06'34" W | 19.99'   |
| L120       | S 77°06'34" W | 20.01'   |
| L130       | N 10°01'58" E | 98.73'   |
| L136       | N 24°21'19" W | 81.74'   |
| L137       | N 71°00'49" W | 43.00'   |
| L138       | N 24°21'19" W | 97.08'   |
| L143       | S 89°00'21" W | 67.45'   |
| L144       | N 00°59'39" W | 83.03'   |
| L147       | S 09°50'59" W | 18.78'   |
| L148       | N 71°07'03" E | 60.00'   |
| L149       | N 89°02'22" E | 8.50'    |
| L150       | S 00°57'38" E | 20.00'   |
| L151       | N 89°02'22" E | 11.65'   |
| L152       | N 71°07'03" E | 65.07'   |
| L153       | S 24°21'19" E | 24.50'   |
| L154       | S 24°21'19" E | 20.09'   |
| L155       | S 24°21'19" E | 37.15'   |
| L156       | S 88°24'54" W | 112.16'  |
| L157       | N 00°59'33" W | 108.41'  |
| L158       | N 00°59'33" W | 83.67'   |
| L159       | N 89°00'27" E | 16.90'   |
| L160       | S 78°23'29" E | 57.63'   |
| L178       | N 75°54'42" W | 38.55'   |

| LINE TABLE |               |          |
|------------|---------------|----------|
| LINE       | DIRECTION     | DISTANCE |
| L221       | N 42°52'21" W | 31.41'   |
| L222       | N 42°52'21" W | 42.43'   |
| L223       | N 26°00'28" W | 55.04'   |
| L224       | N 26°00'28" W | 57.06'   |
| L225       | N 30°33'36" W | 110.20'  |
| L226       | N 30°33'36" W | 115.53'  |
| L227       | N 62°11'48" W | 25.95'   |
| L228       | S 65°38'41" W | 5.58'    |
| L229       | S 49°46'07" W | 62.00'   |
| L230       | S 63°38'08" W | 56.26'   |
| L231       | N 62°11'48" W | 31.58'   |
| L232       | S 65°38'41" W | 12.92'   |
| L233       | S 49°46'07" W | 68.00'   |
| L234       | S 63°38'08" W | 53.85'   |
| L235       | S 75°14'10" W | 122.42'  |
| L236       | N 64°08'12" W | 26.10'   |
| L237       | S 77°26'56" W | 5.17'    |
| L238       | S 75°14'10" W | 116.91'  |
| L239       | N 64°08'12" W | 25.77'   |
| L240       | S 77°26'56" W | 10.77'   |
| L241       | N 57°19'01" E | 47.80'   |
| L242       | N 01°46'36" E | 51.91'   |
| L243       | N 27°28'00" W | 34.81'   |
| L244       | N 57°19'01" E | 69.90'   |
| L245       | N 01°46'36" E | 63.72'   |
| L246       | N 27°28'00" W | 55.83'   |
| L247       | N 13°46'53" E | 69.14'   |
| L248       | S 76°13°07" E | 8.50'    |
| L249       | N 13°46'53" E | 69.14'   |
| L250       | S 11°59'06" W | 40.57'   |
| L251       | N 24°10'24" W | 8.50'    |
| L252       | N 71°07'03" E | 3.17'    |
| L253       | N 71°07'03" E | 15.12'   |
| L254       | N 71°07'03" E | 46.79'   |
| L255       | N 71°07'03" E | 3.75'    |
| L256       | N 71°07'03" E | 15.12'   |
| L257       | N 71°07'03" E | 41.13'   |

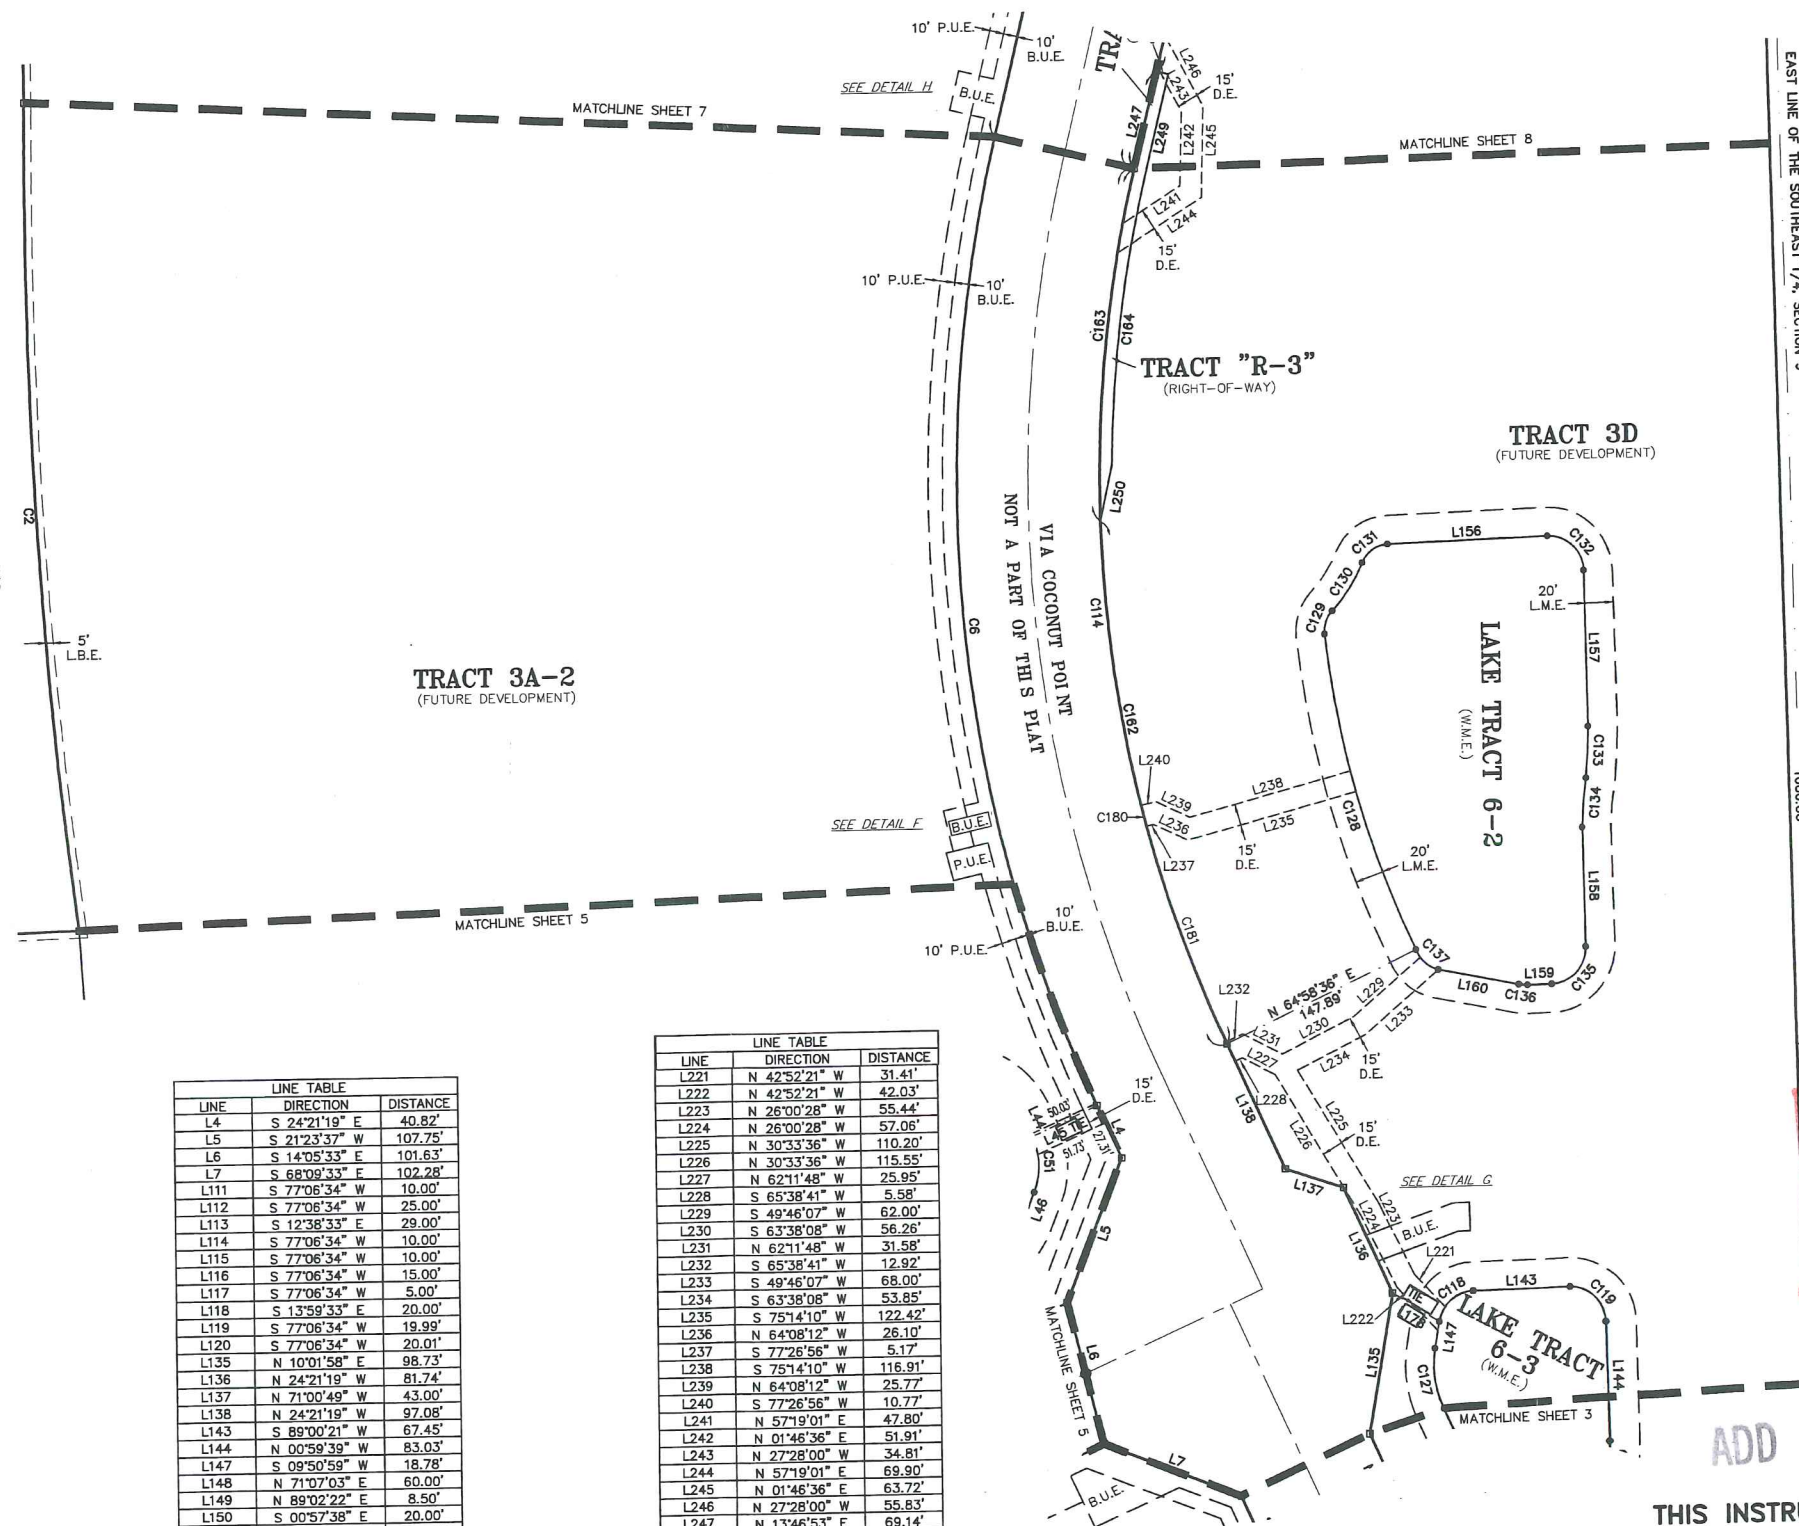

RECEIVED  
NOV 18 2010  
COMMUNITY DEVELOPMENT

THIS INSTRUMENT WAS PREPARED BY  
JERRY L. RIFFELMACHER, P.S.M. #6130




6202F Presidential Court  
Ft. Myers, FL. 33919  
Phone: (239) 985-1200  
Florida Certificate of

|               |          |          |       |
|---------------|----------|----------|-------|
| REFERENCE NO. | AREA3PLT | DRAWN BY | TH/AK |
|---------------|----------|----------|-------|

PLT 2005-00053 / DOS 2004-00260 &amp; DOS 2005-00145

# COCONUT POINT - AREA 3


A SUBDIVISION LOCATED IN A PORTION OF SECTION 9, TOWNSHIP 47 SOUTH, RANGE 25 EAST,  
LEE COUNTY, FLORIDA

INSTR. # 2006000470844

SHEET 7 of 8



GRAPHIC SCALE  
( IN FEET )  
1 inch = 60 ft.




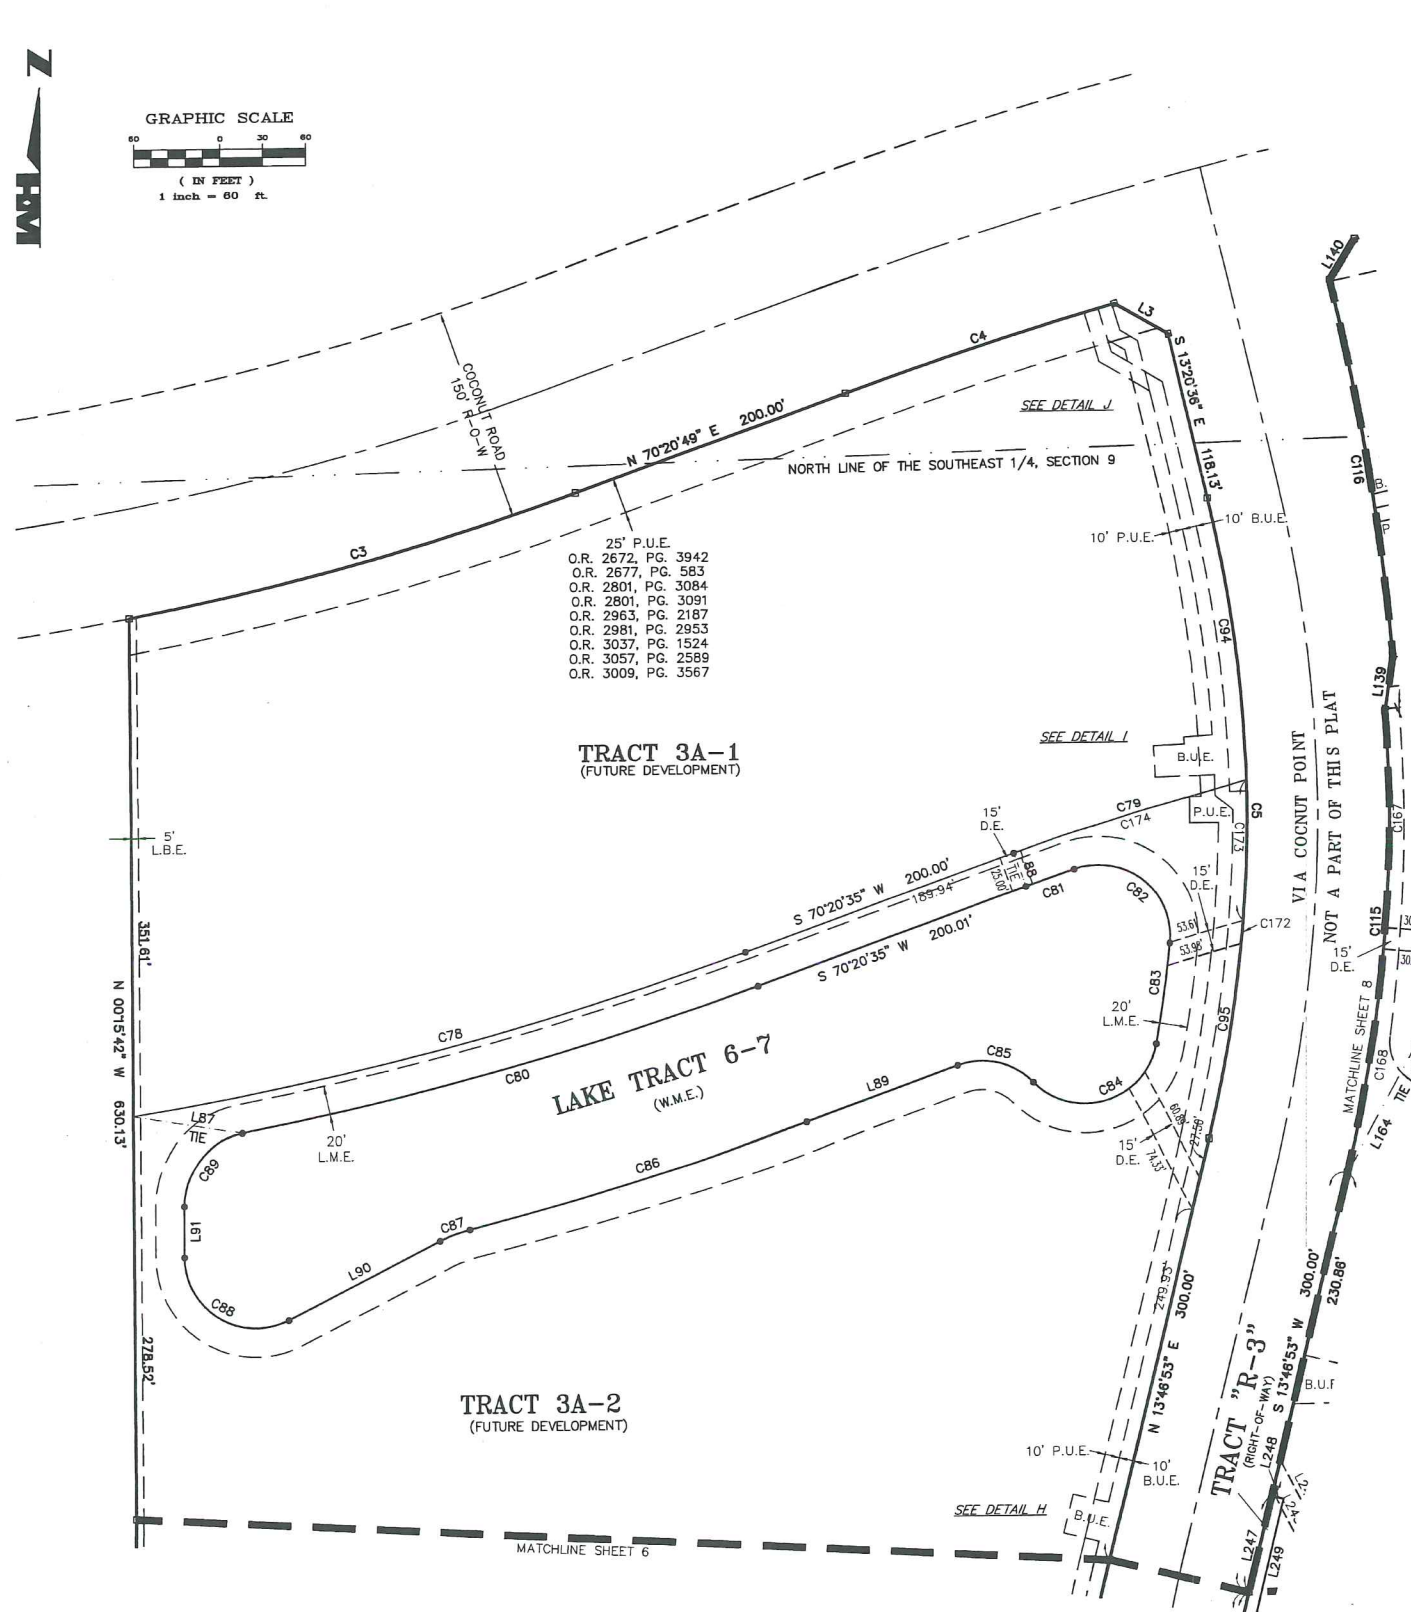


|                        |   |    |   |
|------------------------|---|----|---|
| INSTR. # 2006000470844 |   |    |   |
| SHEET                  | 8 | of | 8 |

**GRAPHIC SCALE**



( IN FEET )  
1 inch = 60 ft.

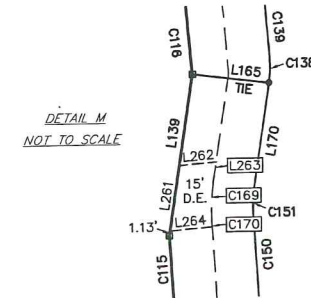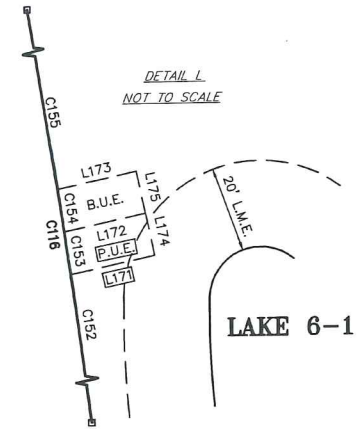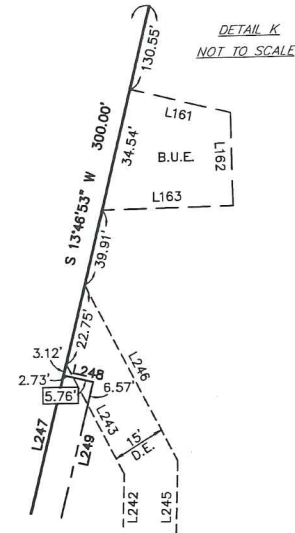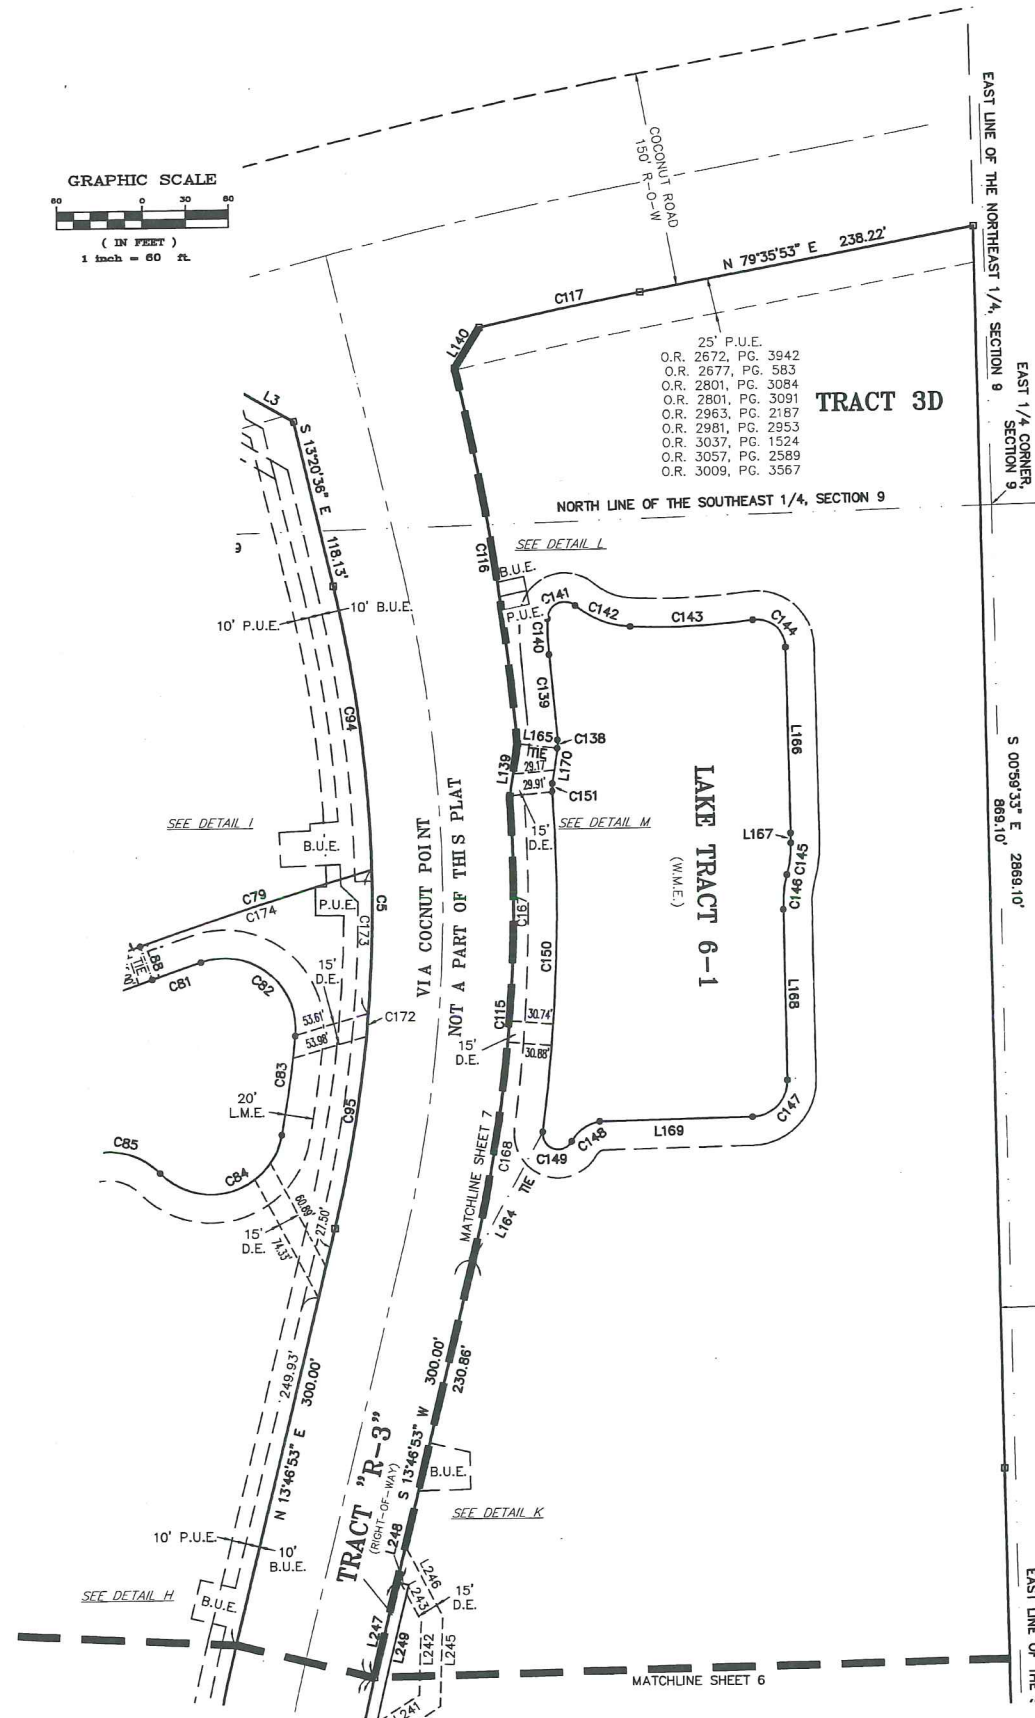

RECEIVED  
NOV 18 2010  
COMMUNITY DEVELOPMENT

ADD 2010-00093

| CURVE | RADIUS   | DELTA      | CHORD   | BEARING       | LENGTH  |
|-------|----------|------------|---------|---------------|---------|
| C1    | 5697.58' | 04°08'48"  | 412.26' | N 08°27'19" W | 412.35' |
| C5    | 960.00'  | 27°07'29"  | 450.25' | S 00°13'08" W | 454.48' |
| C81   | 2653.00' | 00°46'22"  | 35.79'  | S 70°43'46" W | 35.79'  |
| C82   | 50.00'   | 11°44'26"  | 84.23'  | N 51°29'52" W | 100.16' |
| C83   | 910.00'  | 04°25'02"  | 70.14'  | N 08°05'50" E | 70.16'  |
| C84   | 50.00'   | 12°56'46"  | 89.01'  | N 73°11'21" E | 109.75' |
| C85   | 50.00'   | 65°43'45"  | 54.27'  | N 76°47'32" W | 57.35'  |
| C94   | 960.00'  | 11°57'49"  | 200.09' | S 72°17'42" E | 200.45' |
| C95   | 960.00'  | 15°09'40"  | 253.29' | N 06°12'03" E | 254.03' |
| C115  | 1060.00' | 17°41'57"  | 326.14' | N 04°55'54" E | 327.44' |
| C116  | 1794.49' | 08°30'05"  | 266.02' | N 09°07'30" W | 266.26' |
| C117  | 3025.00' | 02°11'36"  | 115.80' | N 78°30'05" E | 115.81' |
| C138  | 25.00'   | 13°33'37"  | 5.90'   | N 01°54'00" E | 5.92'   |
| C139  | 2147.24' | 01°35'52"  | 59.88'  | N 05°22'04" W | 59.88'  |
| C140  | 202.54'  | 07°08'44"  | 25.24'  | S 02°08'47" E | 25.26'  |
| C141  | 12.00'   | 128°48'59" | 21.65'  | S 65°50'44" W | 26.98'  |
| C142  | 65.00'   | 37°12'33"  | 41.47'  | S 68°21'43" E | 42.21'  |
| C143  | 450.00'  | 10°56'29"  | 85.80'  | N 87°33'46" E | 85.93'  |
| C144  | 20.00'   | 96°47'07"  | 29.91'  | N 49°30'55" W | 33.78'  |
| C145  | 77.45'   | 16°32'01"  | 22.27'  | N 07°16'28" E | 22.35'  |
| C146  | 76.71'   | 18°24'15"  | 24.53'  | S 06°20'21" W | 24.64'  |
| C147  | 25.00'   | 89°57'52"  | 35.34'  | N 43°59'23" E | 39.25'  |
| C148  | 27.07'   | 52°23'09"  | 23.90'  | S 55°34'25" W | 24.75'  |
| C149  | 21.00'   | 158°23'22" | 21.61'  | S 71°25'28" E | 30.41'  |
| C150  | 1175.53' | 11°40'38"  | 239.17' | N 01°55'34" E | 239.58' |
| C151  | 25.00'   | 12°42'22"  | 5.59'   | S 02°19'38" W | 5.54'   |
| C152  | 1794.49' | 02°59'28"  | 93.67'  | N 08°21'22" W | 93.68'  |
| C153  | 1794.49' | 00°19'12"  | 10.02'  | N 06°01'32" W | 10.02'  |
| C154  | 1794.49' | 00°19'12"  | 10.02'  | N 08°20'44" W | 10.02'  |
| C155  | 1794.49' | 04°52'13"  | 152.49' | N 10°56'26" W | 152.54' |
| C169  | 45.00'   | 12°40'33"  | 9.94'   | S 02°20'33" W | 9.98'   |
| C170  | 1155.53' | 00°01'56"  | 0.65'   | N 03°53'24" W | 0.65'   |
| C171  | 1040.00' | 00°04'56"  | 1.49'   | S 24°18'51" E | 1.49'   |
| C172  | 960.00'  | 00°57'33"  | 16.07'  | N 05°09'46" E | 16.07'  |
| C173  | 960.00'  | 06°03'46"  | 101.54' | N 01°39'06" E | 101.58' |
| C174  | 2678.00' | 03°33'00"  | 165.90' | S 72°13'25" W | 165.93' |

| LINE TABLE |               |          |
|------------|---------------|----------|
| LINE       | DIRECTION     | DISTANCE |
| L3         | S 60°02'12" E | 43.06'   |
| L139       | N 08°40'49" E | 37.98'   |
| L140       | N 31°40'19" E | 33.24'   |
| L161       | S 76°13'07" E | 29.00'   |
| L162       | S 00°59'47" E | 26.00'   |
| L163       | S 89°00'13" W | 36.85'   |
| L164       | S 29°04'14" W | 102.77'  |
| L166       | S 82°47'08" E | 28.42'   |
| L166       | N 01°07'21" W | 130.03'  |
| L167       | N 00°59'33" W | 6.96'    |
| L168       | N 00°59'33" W | 120.24'  |
| L169       | N 88°58'19" E | 106.95'  |
| L170       | S 08°40'49" W | 24.82'   |
| L171       | N 78°01'23" E | 20.00'   |
| L172       | N 78°01'23" E | 19.31'   |
| L173       | N 78°01'23" E | 18.67'   |
| L174       | S 11°58'37" E | 10.00'   |
| L175       | S 11°58'37" E | 10.00'   |
| L247       | N 13°46'53" E | 69.14'   |
| L248       | S 76°13'07" E | 8.50'    |

THIS INSTRUMENT WAS PREPARED BY  
JERRY L. RIFFELMACHER, P.S.M. #6130



**Hole Montes**

|                             |          |                        |       |
|-----------------------------|----------|------------------------|-------|
| HOLE MONIES                 |          | Florida Certificate of |       |
| ENGINEERS PLANNERS SURVEYOR |          | Authorization No.1772  |       |
| REFERENCE NO.               | AREA3PLT | DRAWN BY               | TH/AK |

PLT 2005-00053 / DOS 2004-00260 &amp; DOS 2005-00145