


■ = Existing dumpster enclosures

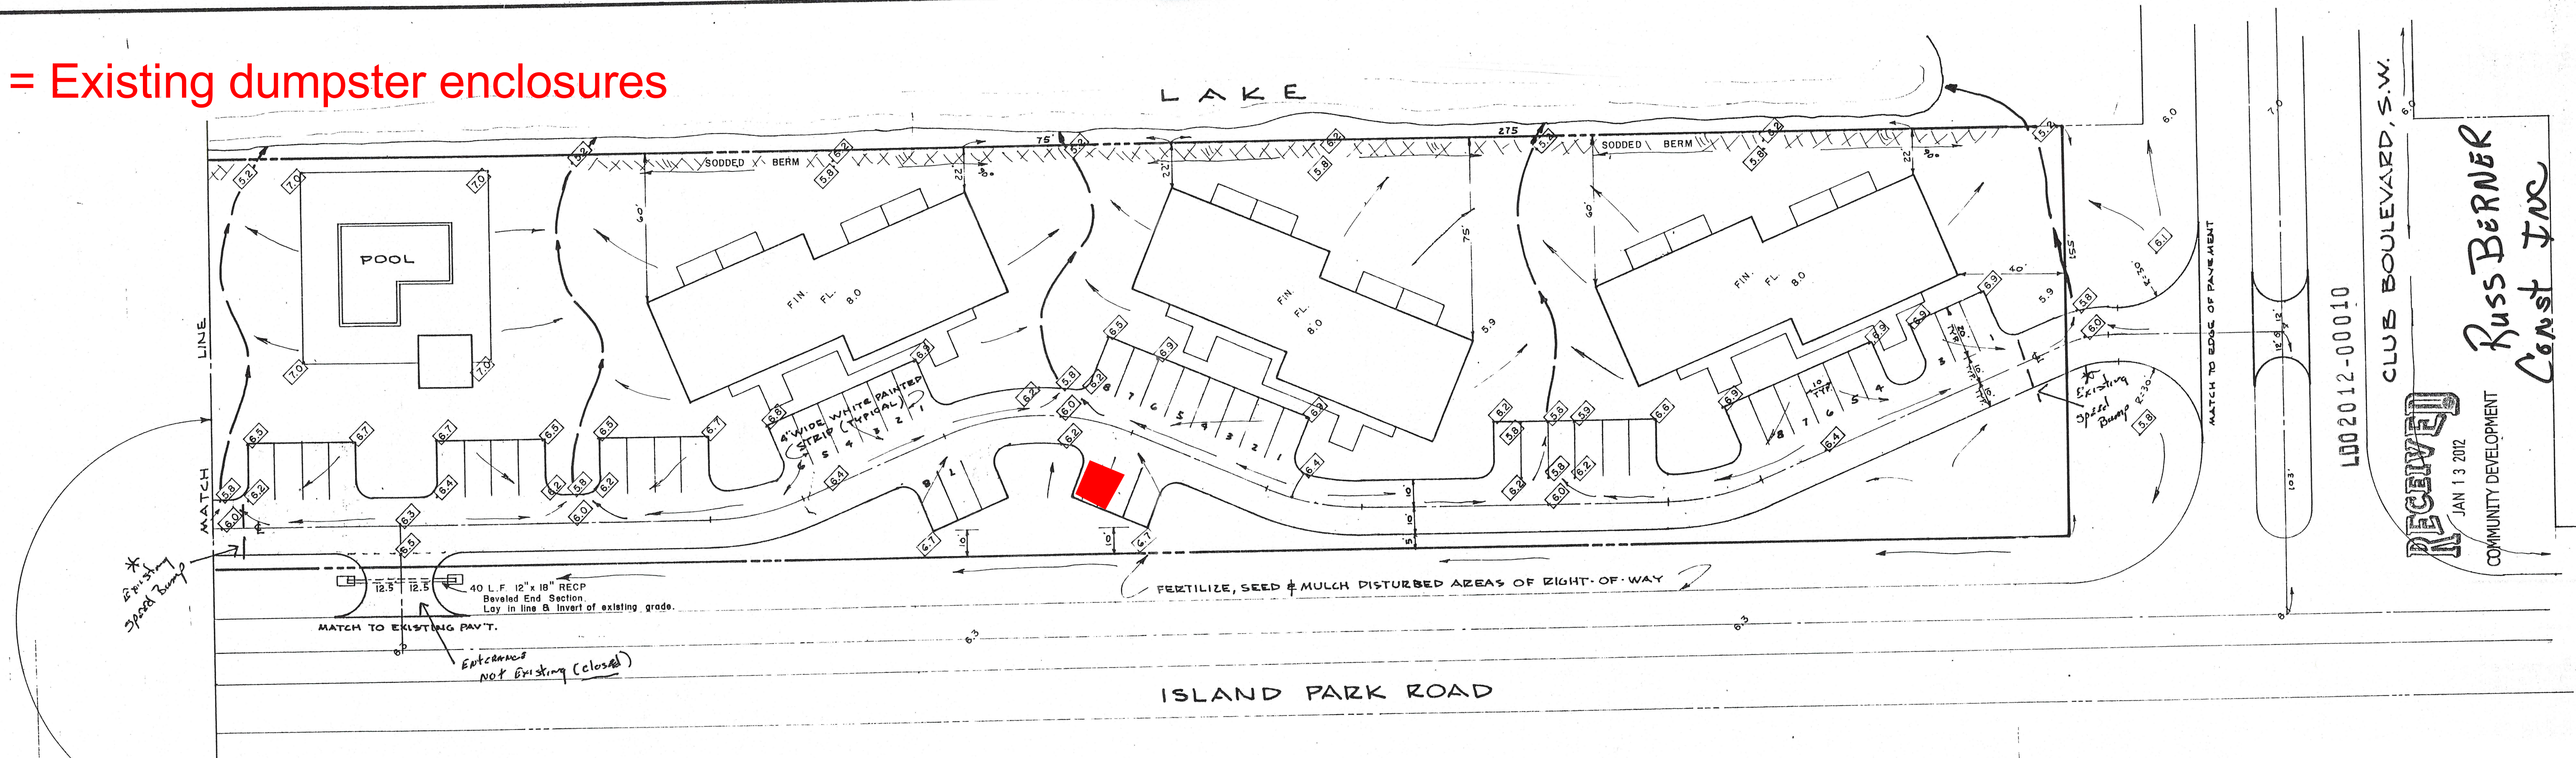


LDO2012-00010

CLUB BOULEVARD, S.W.

RECEIVED
JAN 13 2012
COMMUNITY DEVELOPMENT

Russ Berner
Const Inc

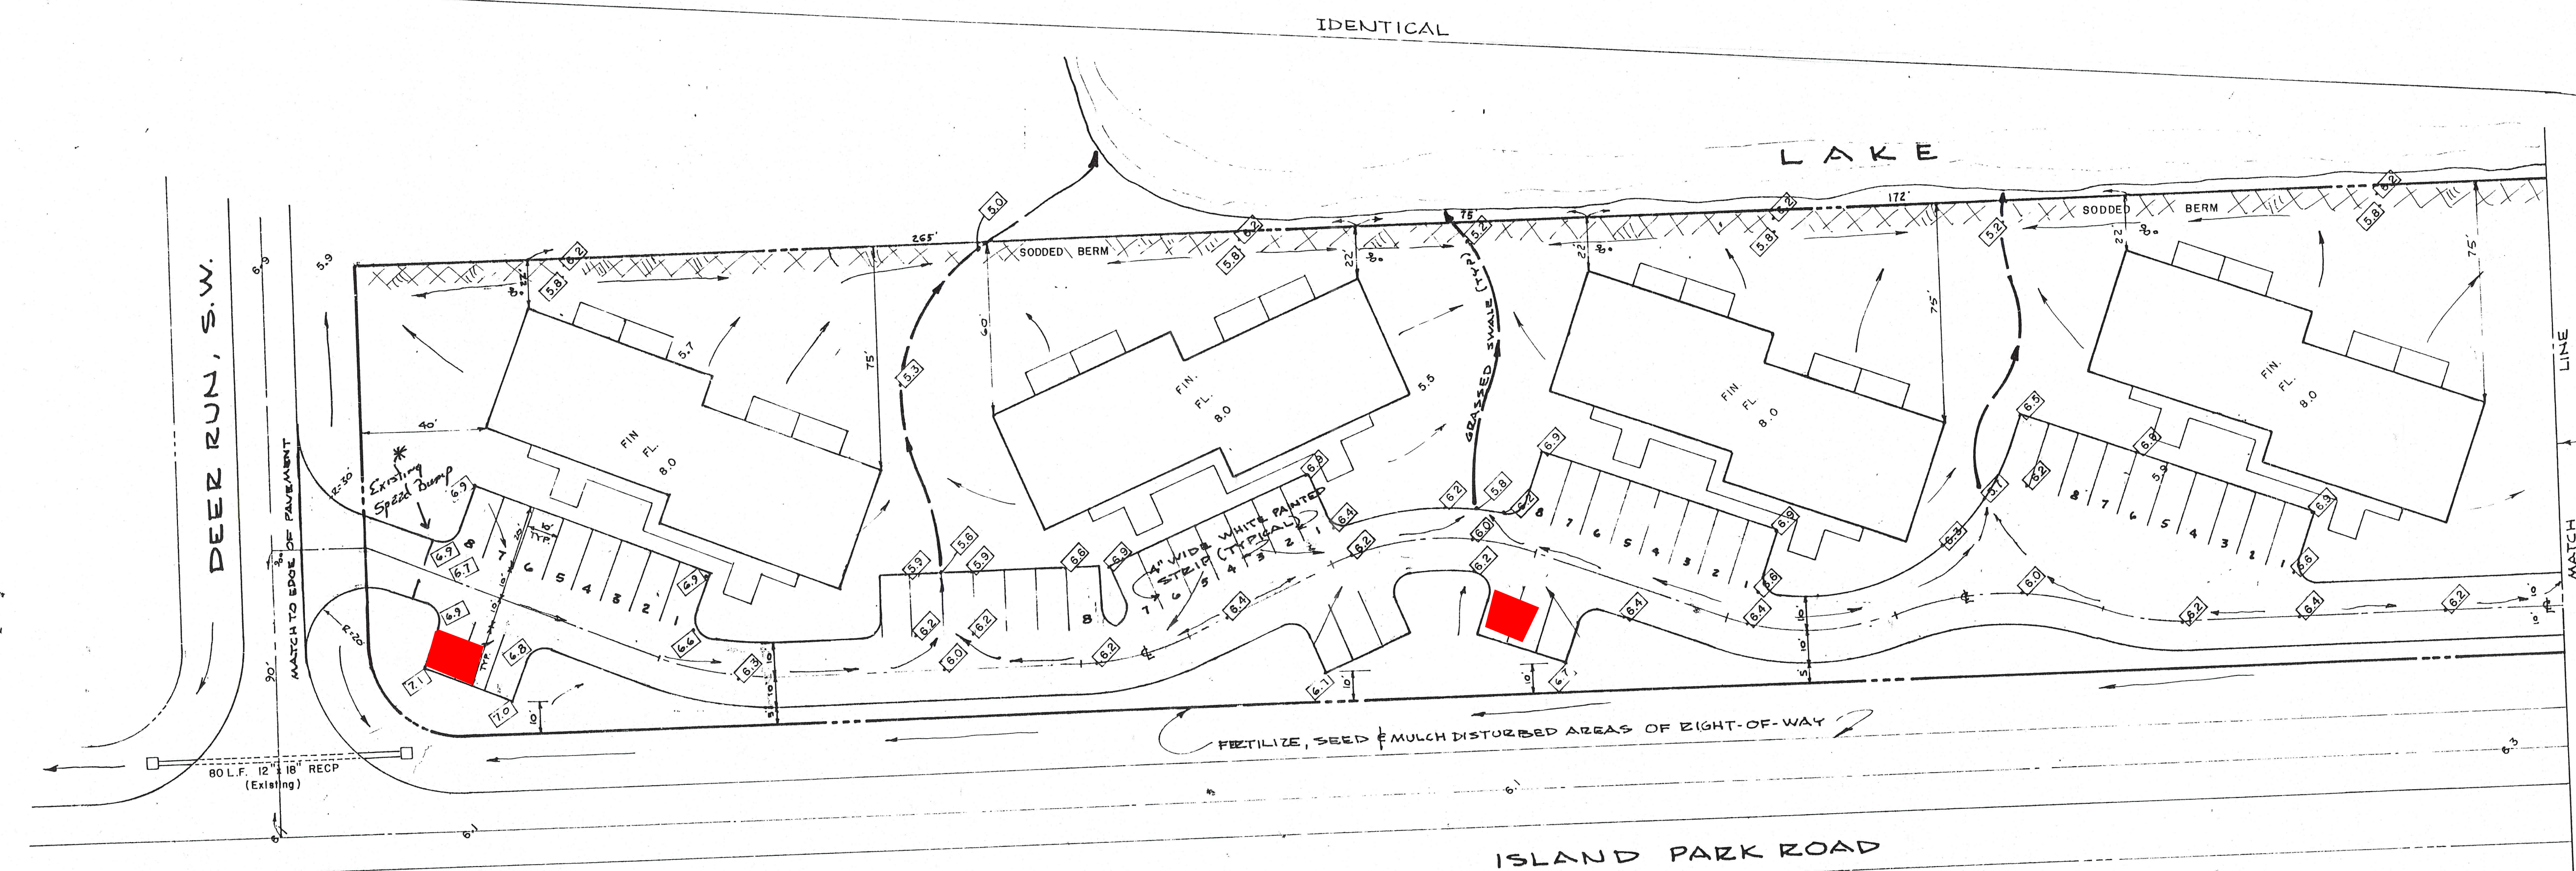

1. CHANGED TO REFLECT REVISIONS REQUESTED
BY LEE CO. D.O.T. 12/26/19. R.J.E.
REVISIONS:

GRADING - PAVING - DRAINAGE
FOR
PARTRIDGE PLACE
A CONDOMINIUM IN
SECTION 1, T46 S, R 24 E
LEE COUNTY, FLORIDA
BY
GULF SHORE DEVELOPMENT, INC.
FT. MYERS, FLORIDA

APPROVED
LDO2016-00652
Brittany Banker, Development Review Technician
Lee County Development Services
1/5/2017

NOTE:

ELEVATIONS SHOWN REFER TO MEAN SEA LEVEL
DATUM & WERE TAKEN FROM TOPOGRAPHIC SURVEY
PREPARED BY BOSWORTH AERIAL SURVEYS, INC. &
HOWELL F. DAVID & ASSOC. INC., UNDATED.

LEGEND

- 5.9 EXISTING GROUND ELEVATIONS.
- 6.4 DESIGN GRADES.
- GRASSED COLLECTOR SWALES
- DIRECTION OF DRAINAGE FLOW.
- RECP REINFORCED ELLIPTICAL CONCRETE PIPE

NOTE:

THE TRANSITION FROM INVERTED CROWN ROADWAY TO
SLOPED DRAINAGE OUTFALL AT EDGE OF ROADWAY SHALL
BE SMOOTH AND ACCURATE TO ELIMINATE "BIRD BATHING"
AND NOT ENDANGER TRAFFIC THRU THE DEPRESSION.

REGISTERED PROFESSIONAL ENGINEER
FLORIDA CERTIFICATE NO. 21022
DATE: May 14, 1989

SOURCE, INC.
CONSULTING ENGINEERS
LAND PLANNERS
CAPE CORAL, FLORIDA 33904

JOB NO. 135-02-19
DATE 10/12/19
SHEET NO. 2 OF 4