


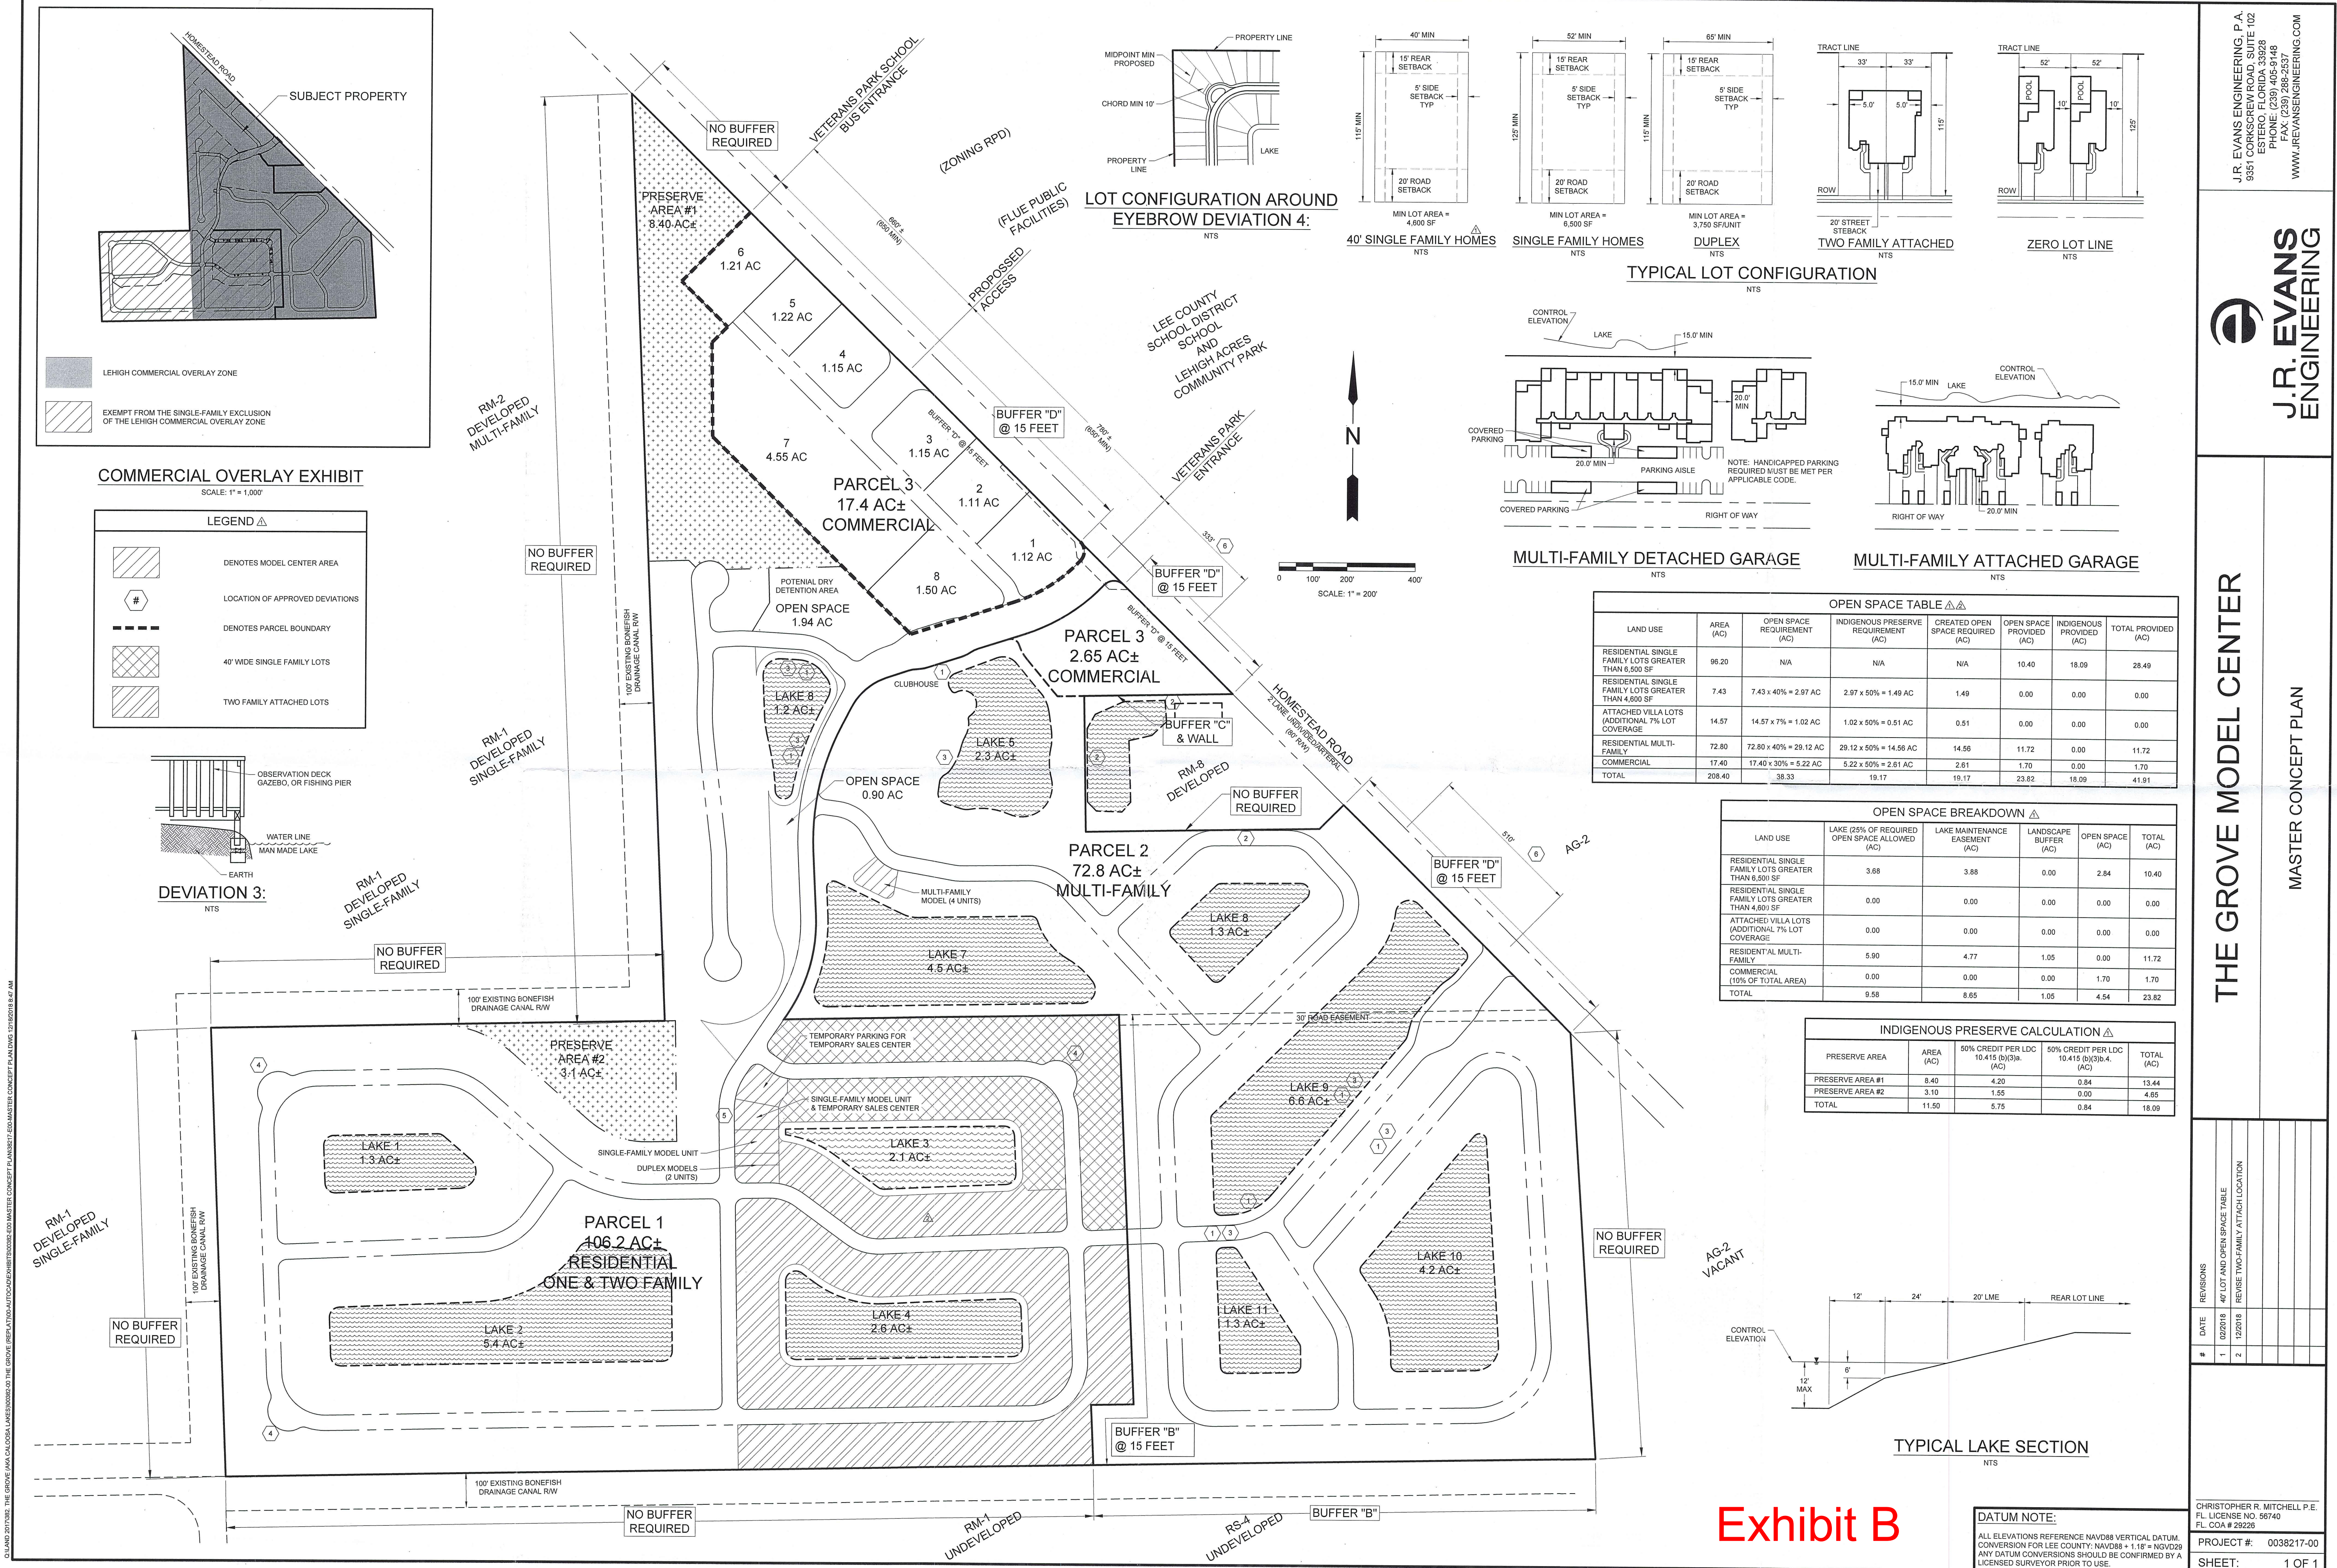

J.R. EVANS ENGINEERING
9351 CORKSCREW ROAD, SUITE 102
ESTERO, FLORIDA 33928
PHONE: (239) 405-9148
FAX: (239) 286-2537
WWW.JREVAENGINEERING.COM

J.R. EVANS
ENGINEERING

THE GROVE MODEL CENTER

MASTER CONCEPT PLAN

#	DATE	REVISIONS
1	02/2018	40' LOT AND OPEN SPACE TABLE
2	12/2018	REVISE TWO-FAMILY ATTACH LOCATION

CHRISTOPHER R. MITCHELL P.E.
FL LICENSE NO. 56740
FL COA # 29226

PROJECT #: 0038217-00

SHEET: 1 OF 1

Exhibit B