












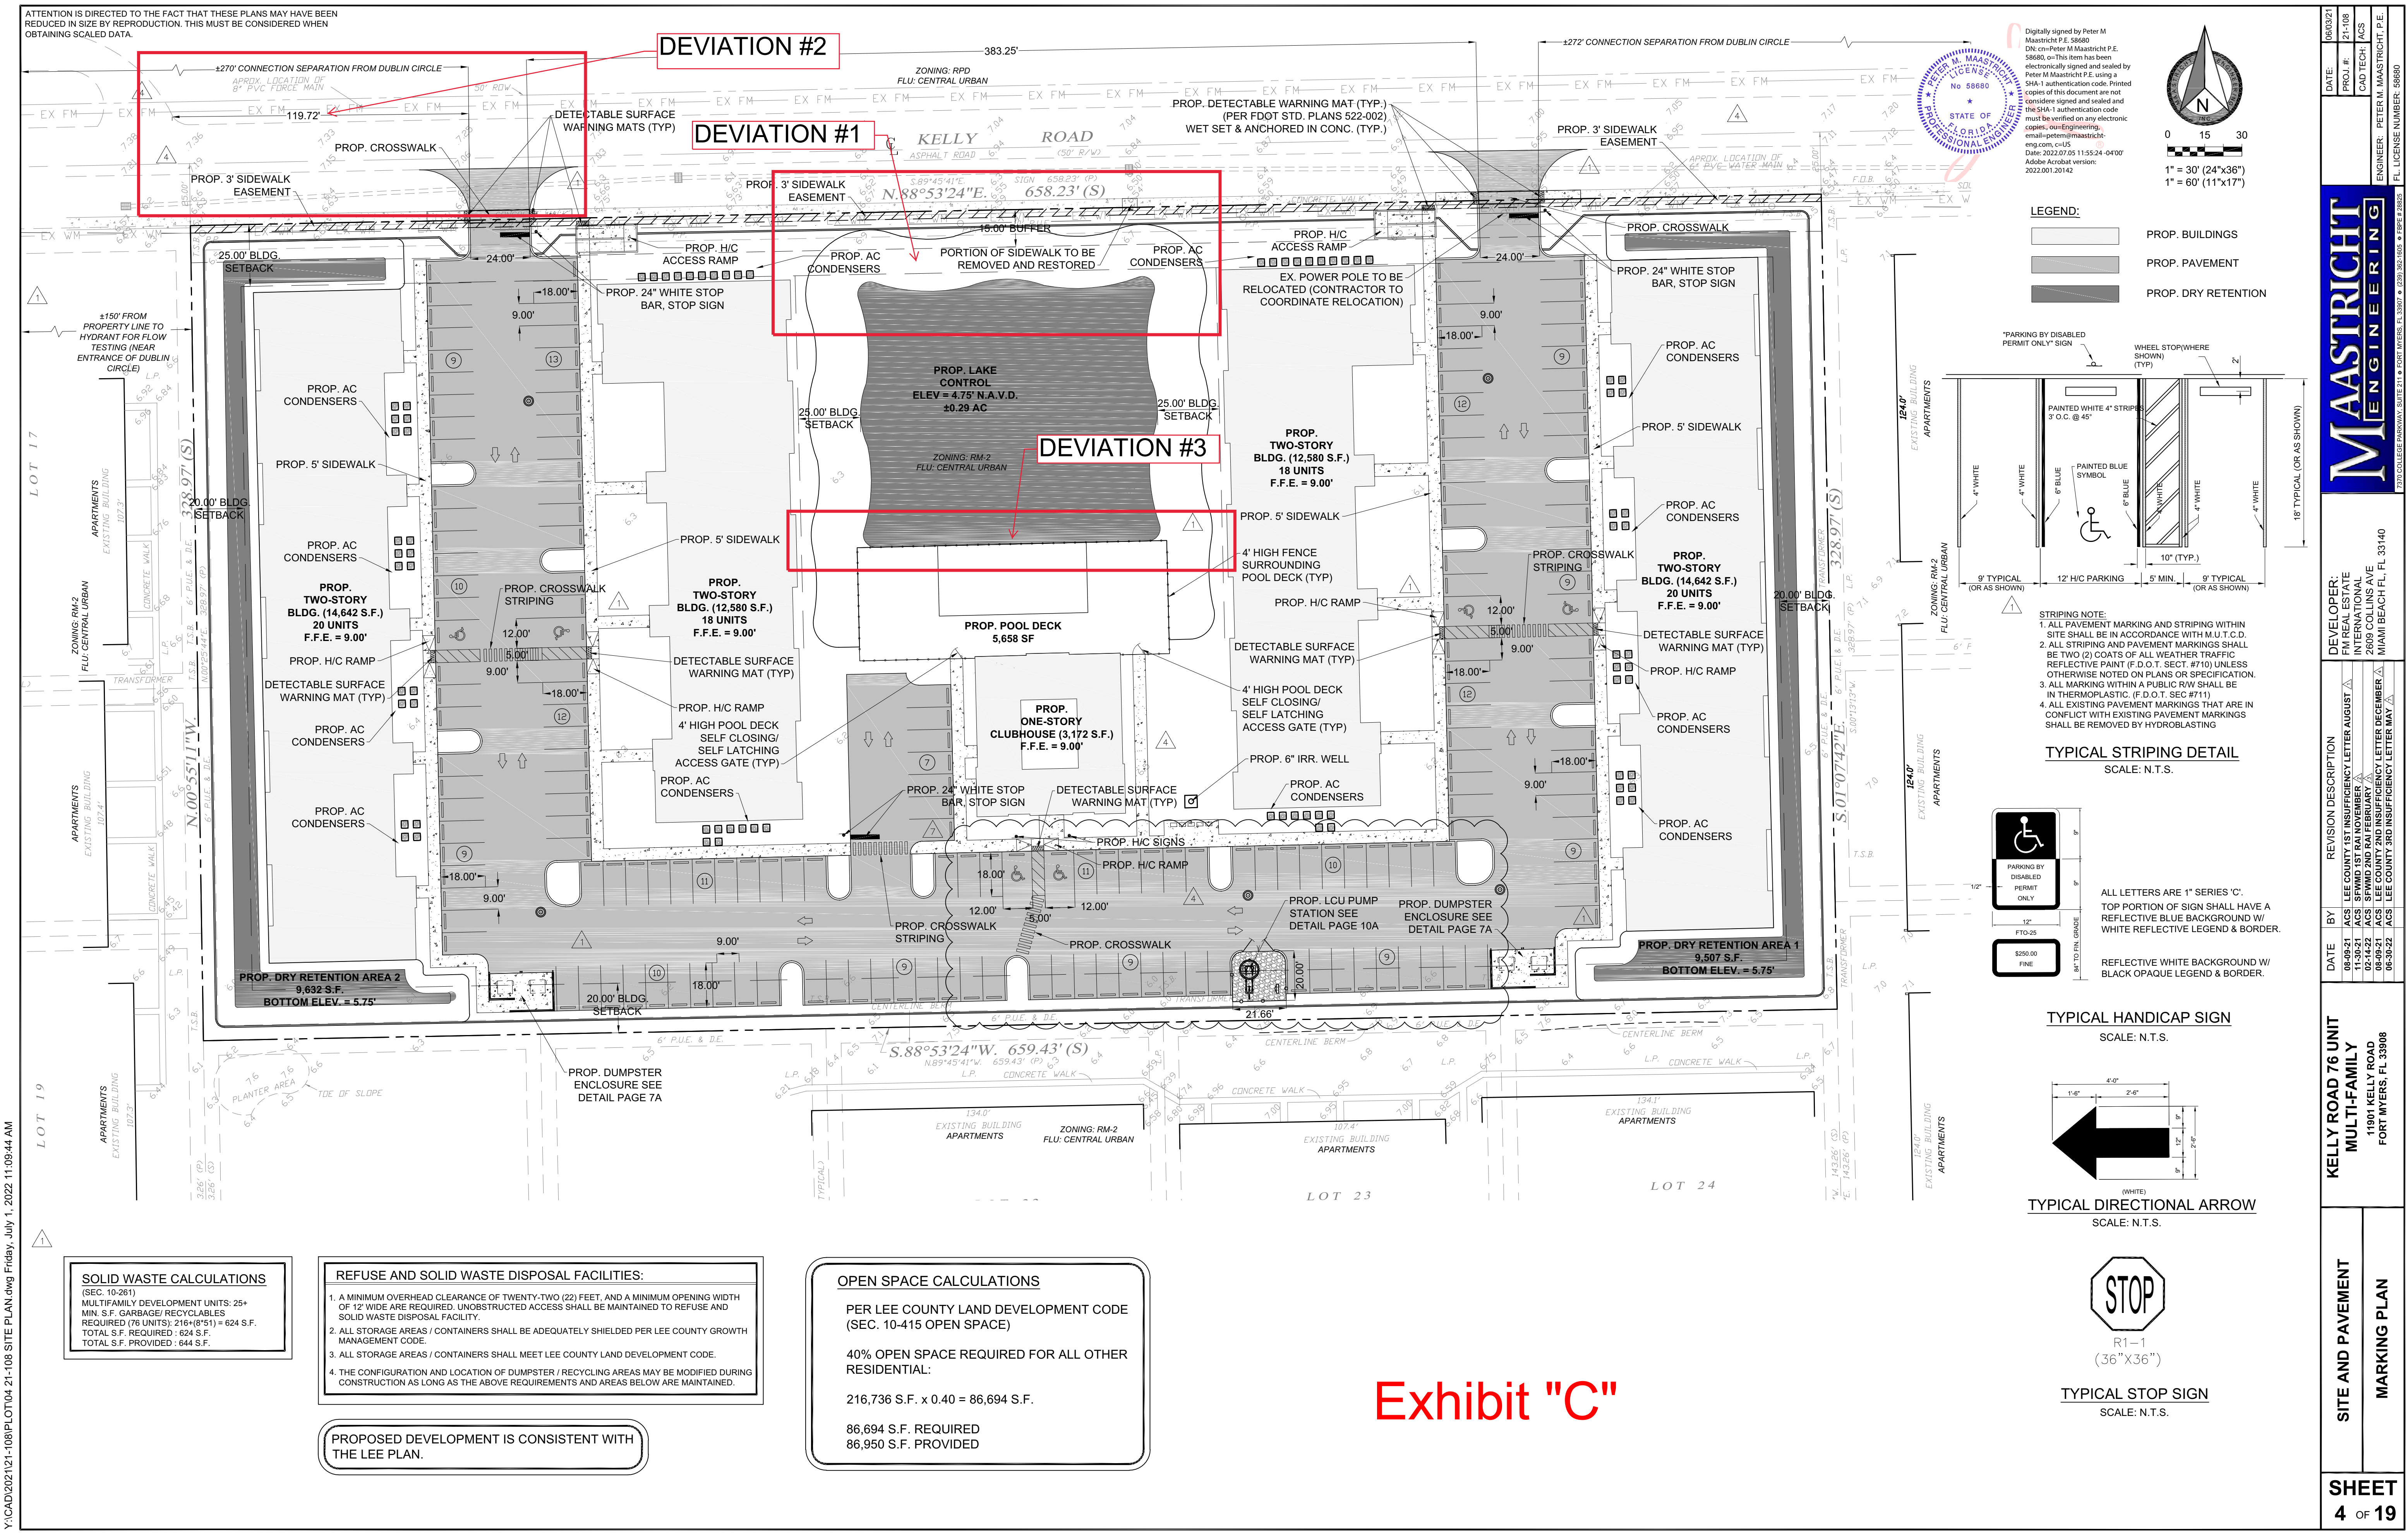


Exhibit "C"

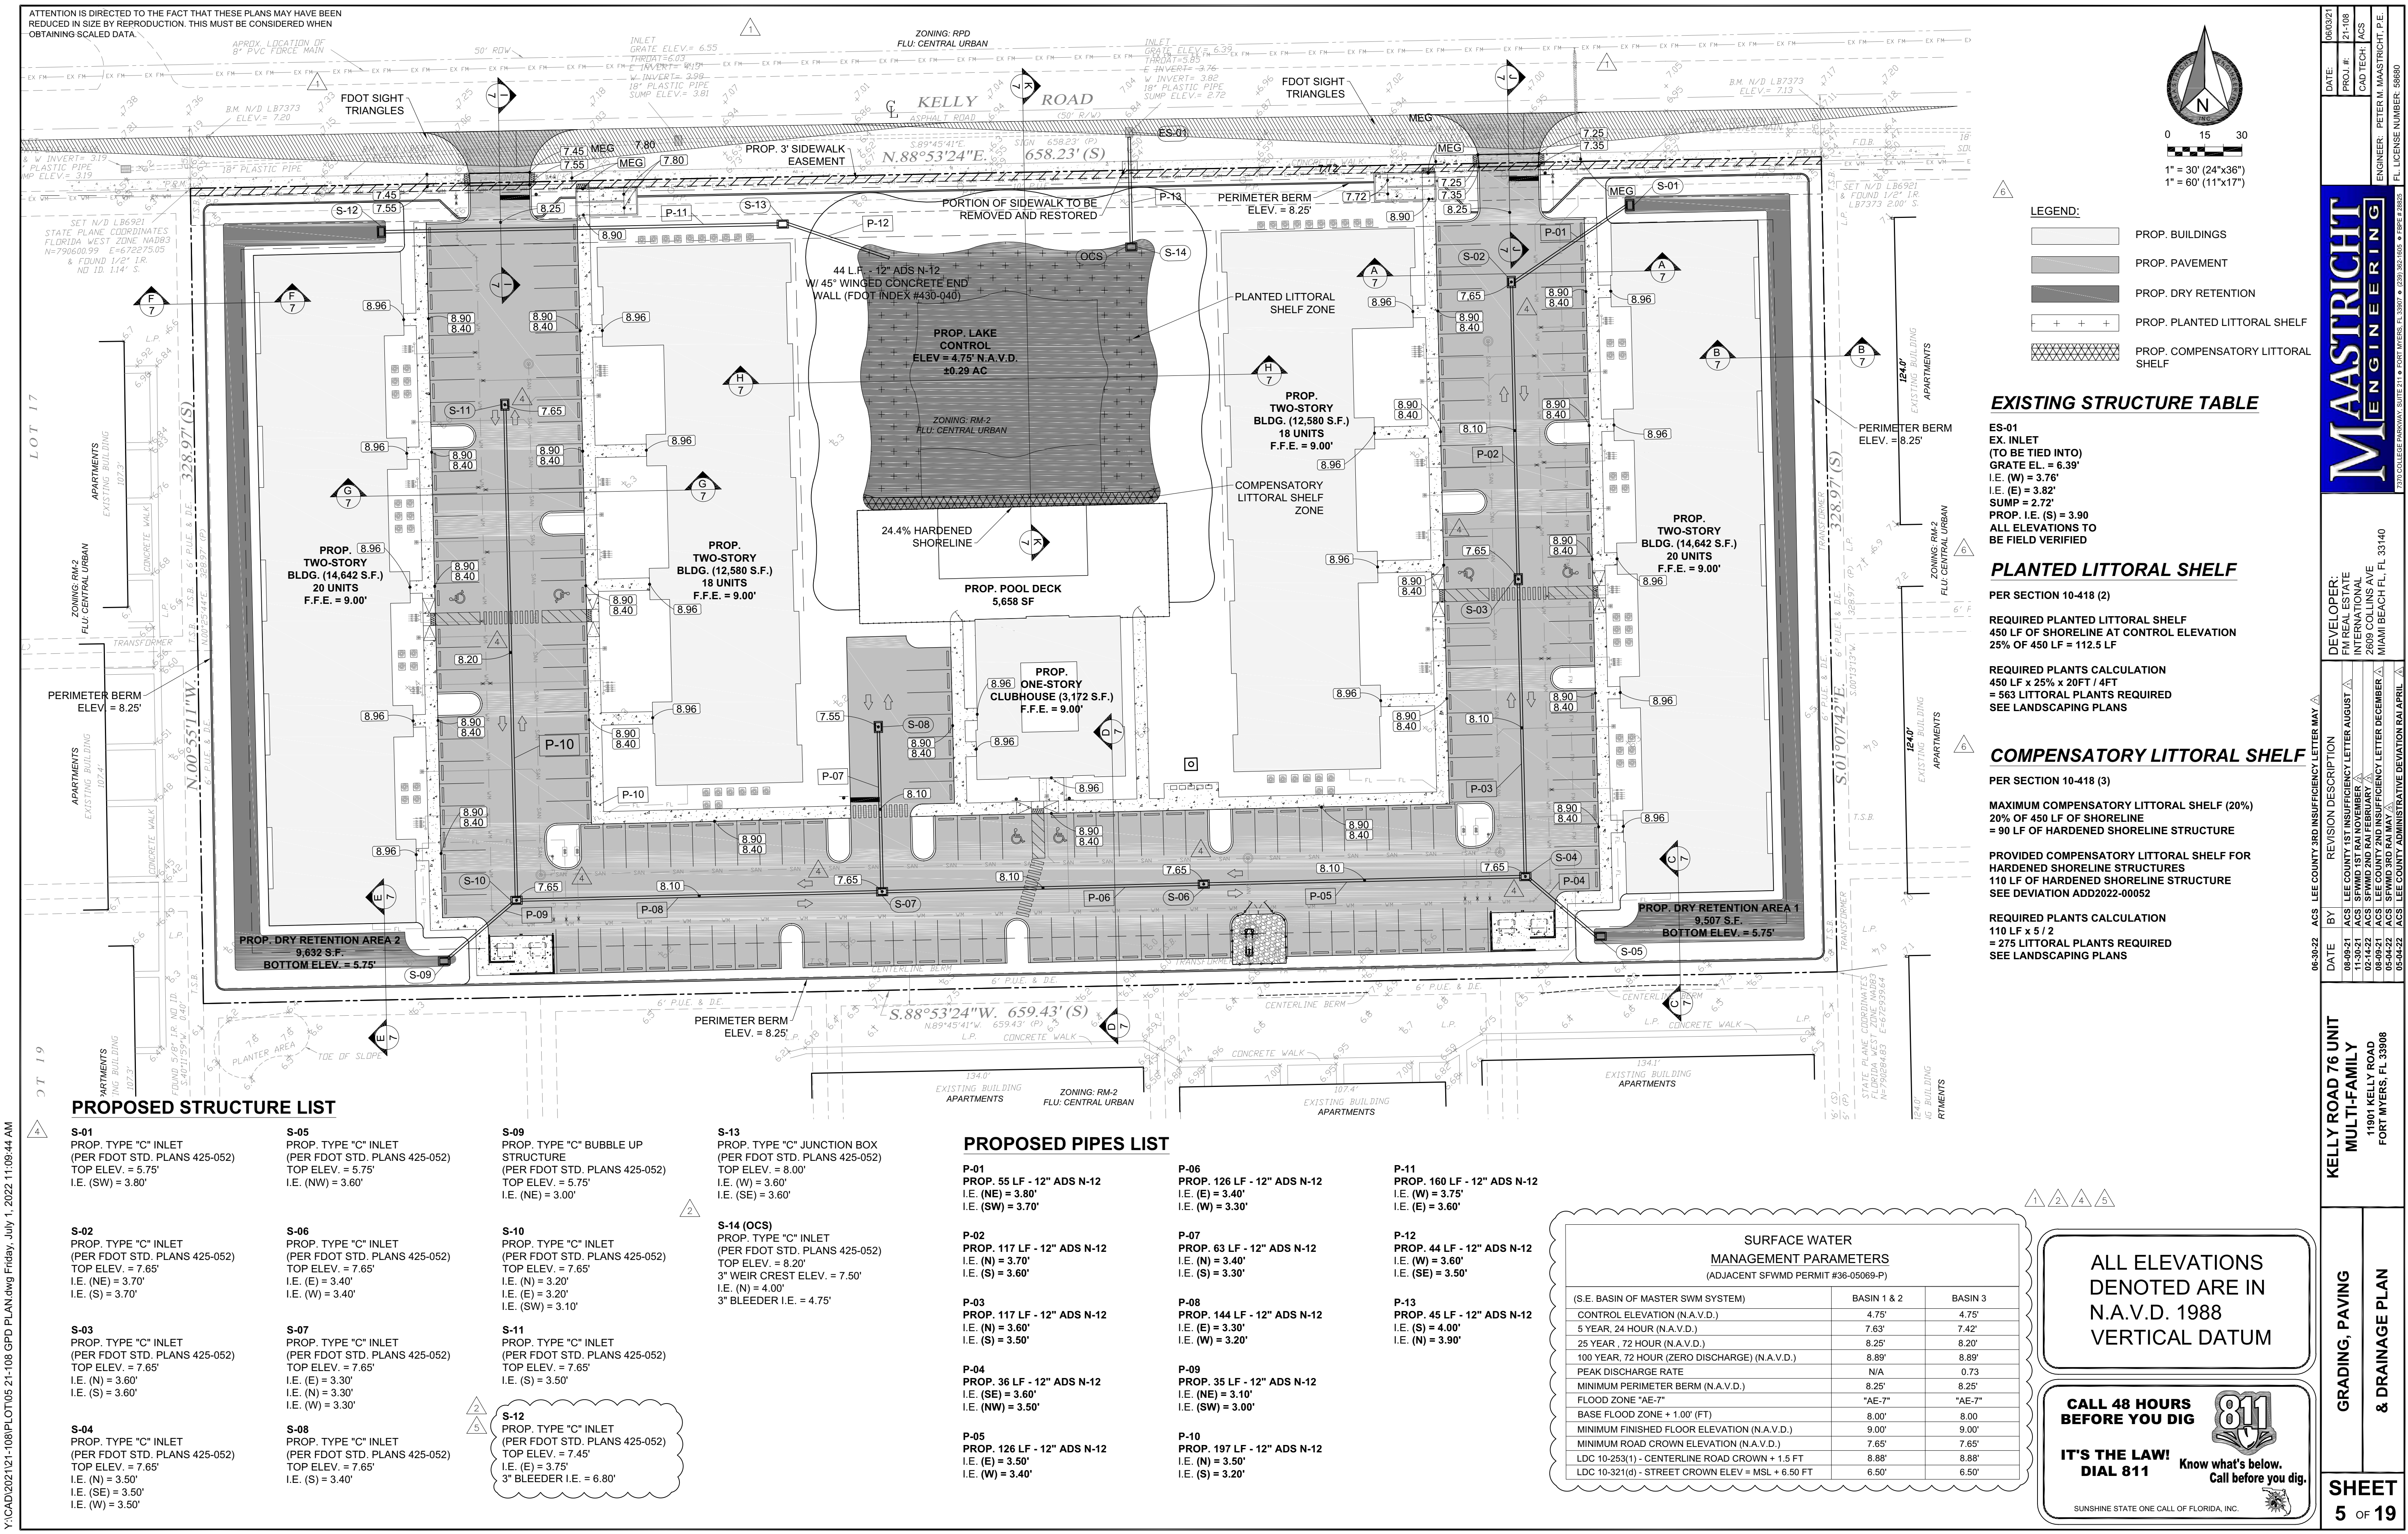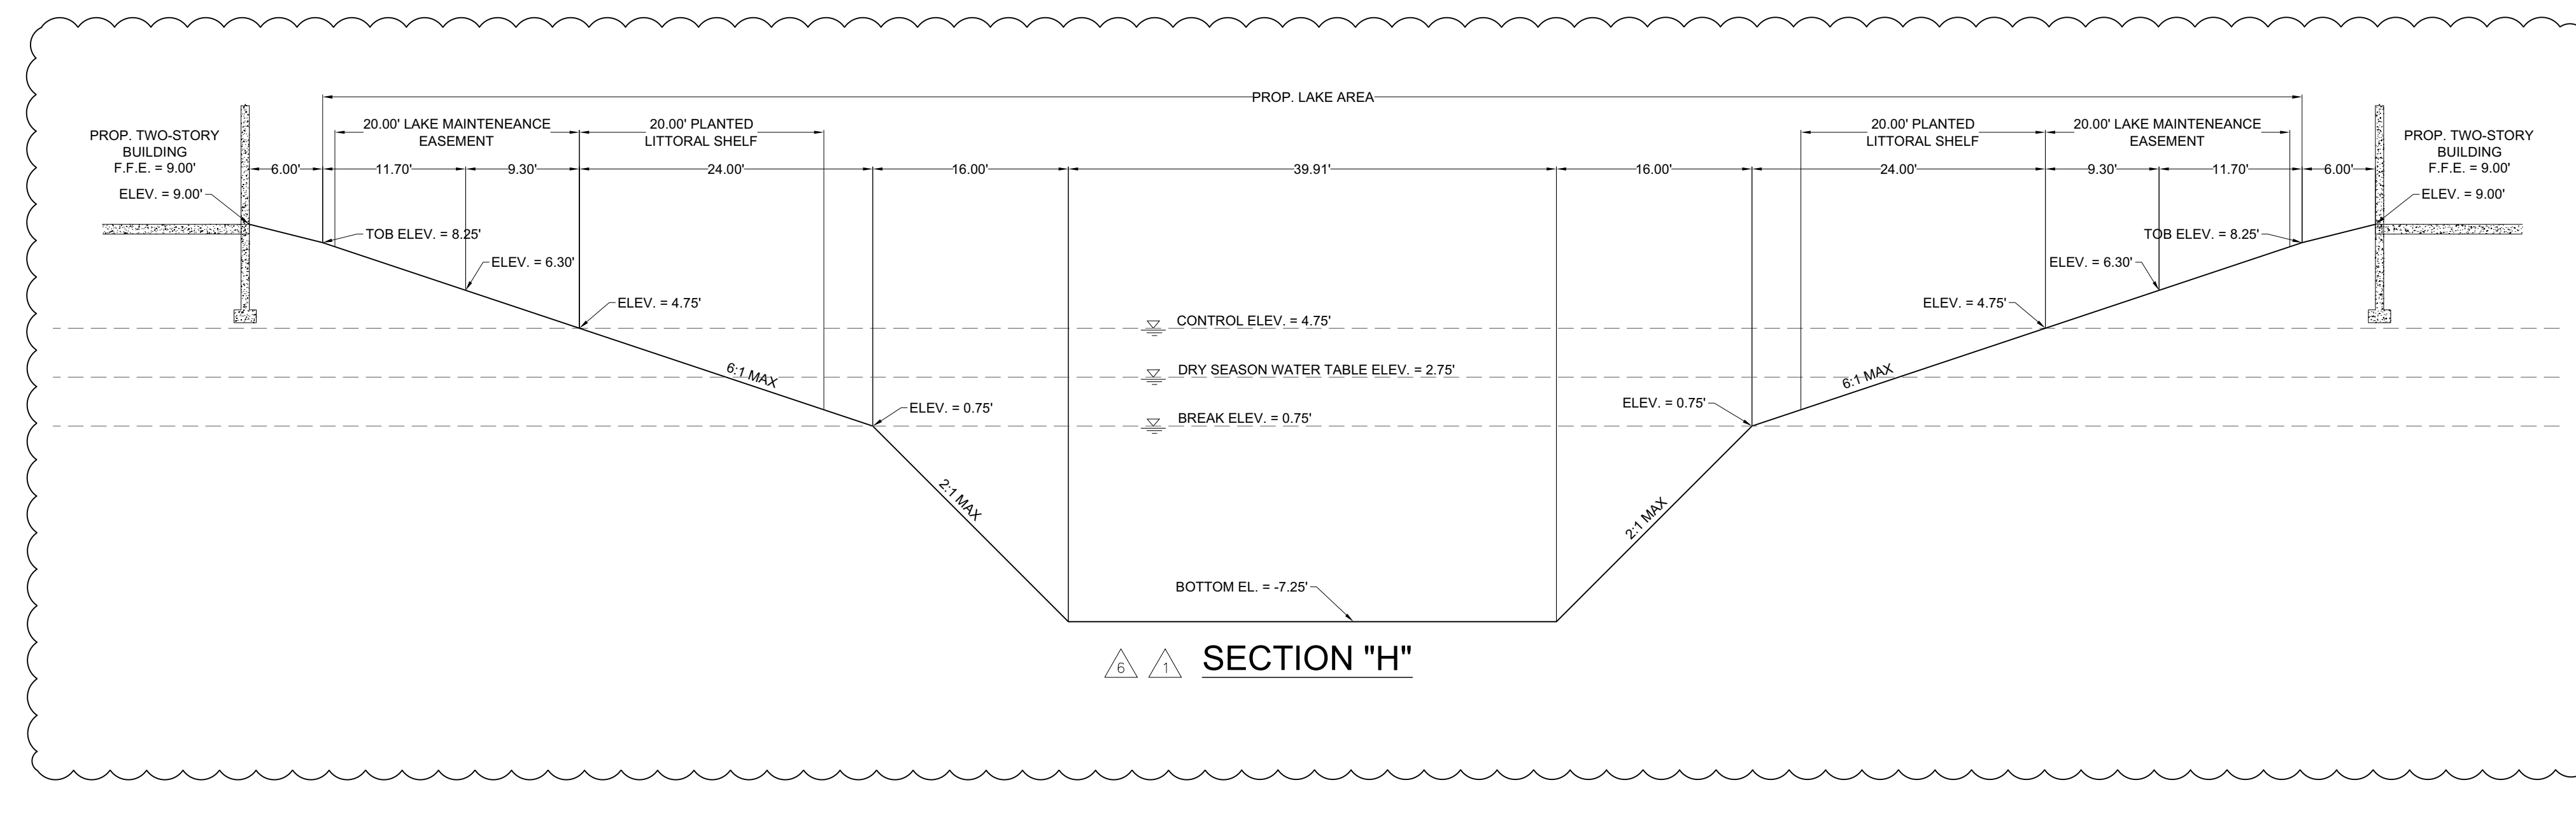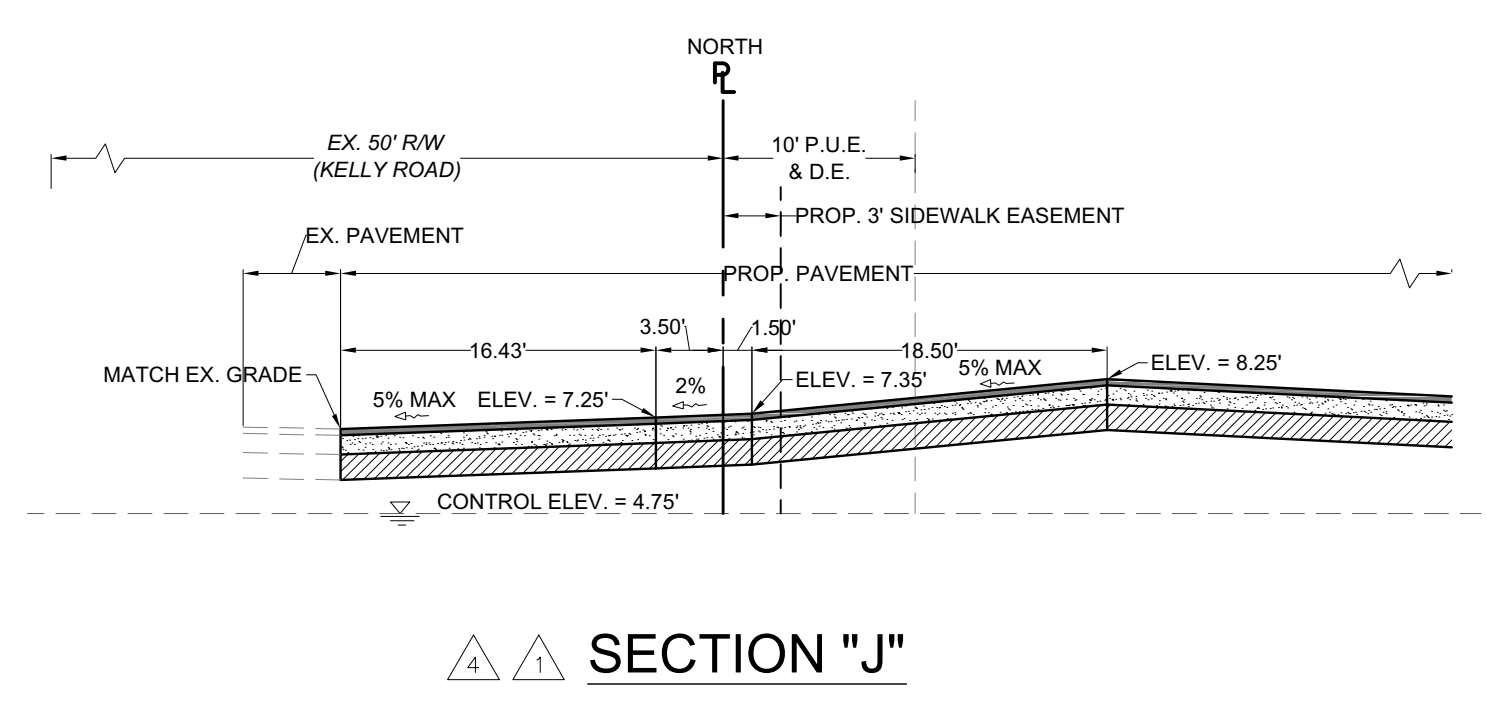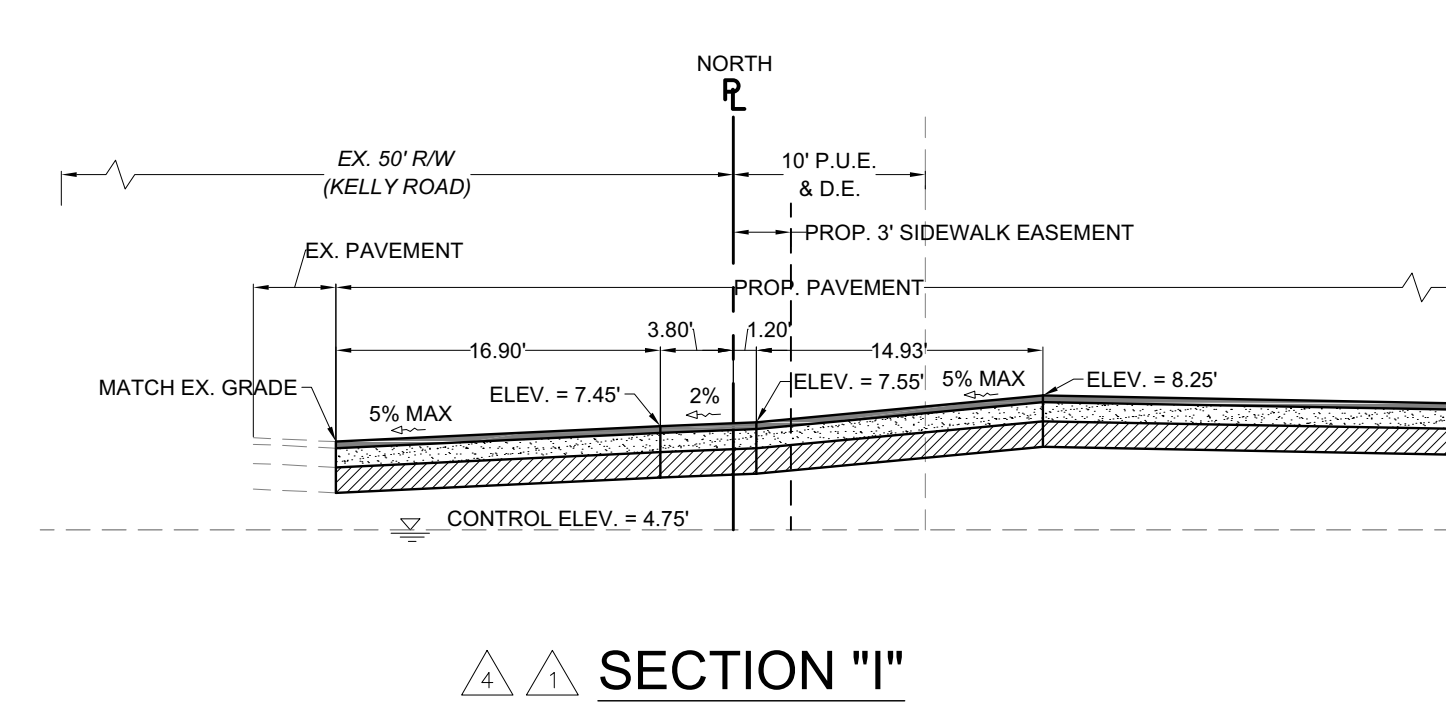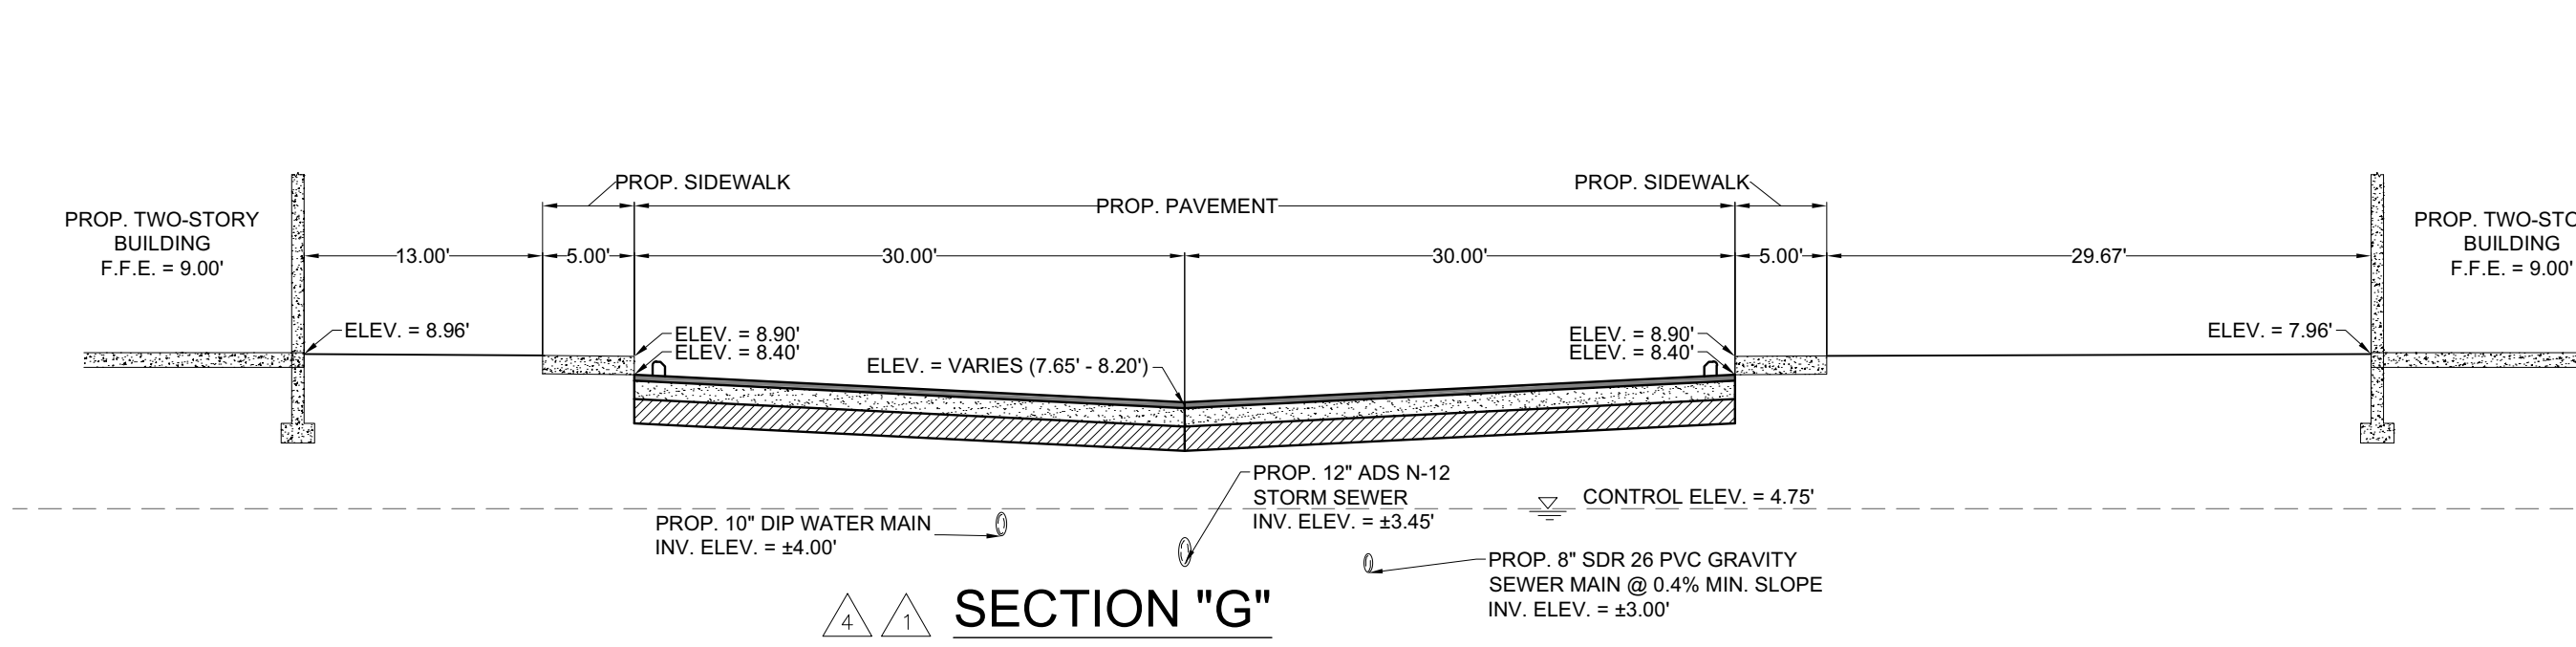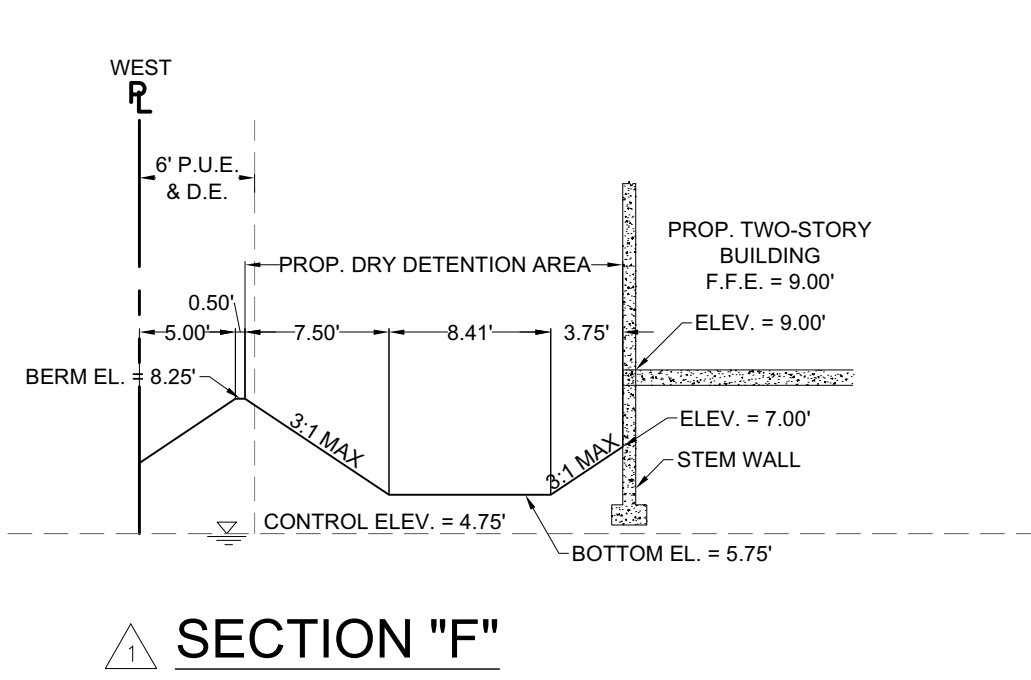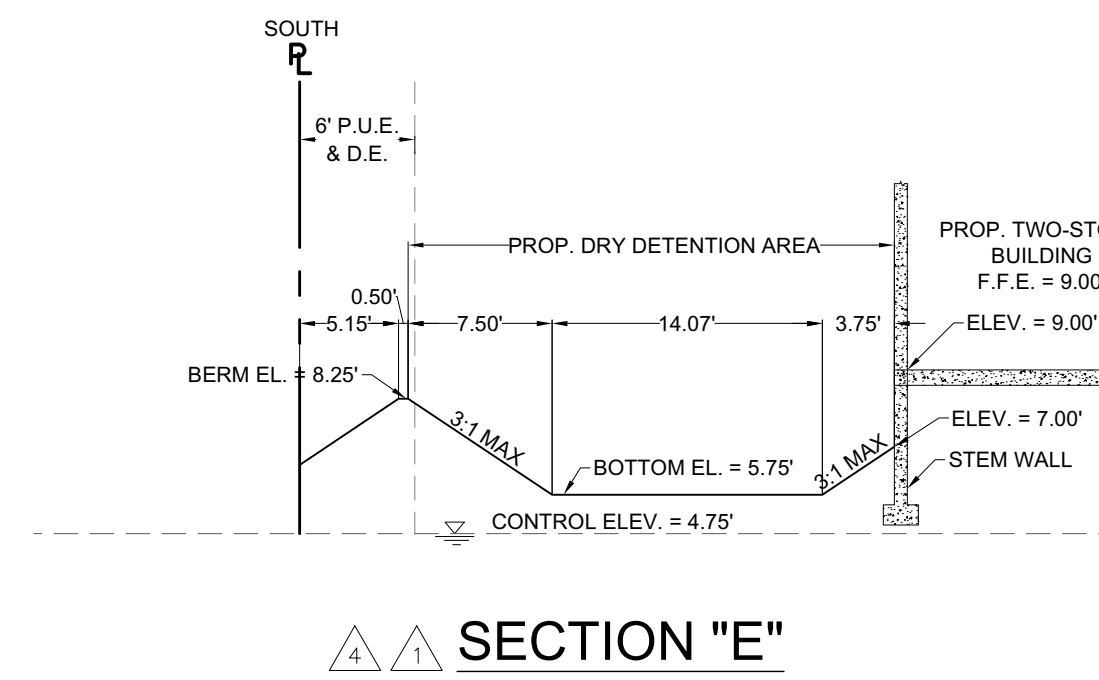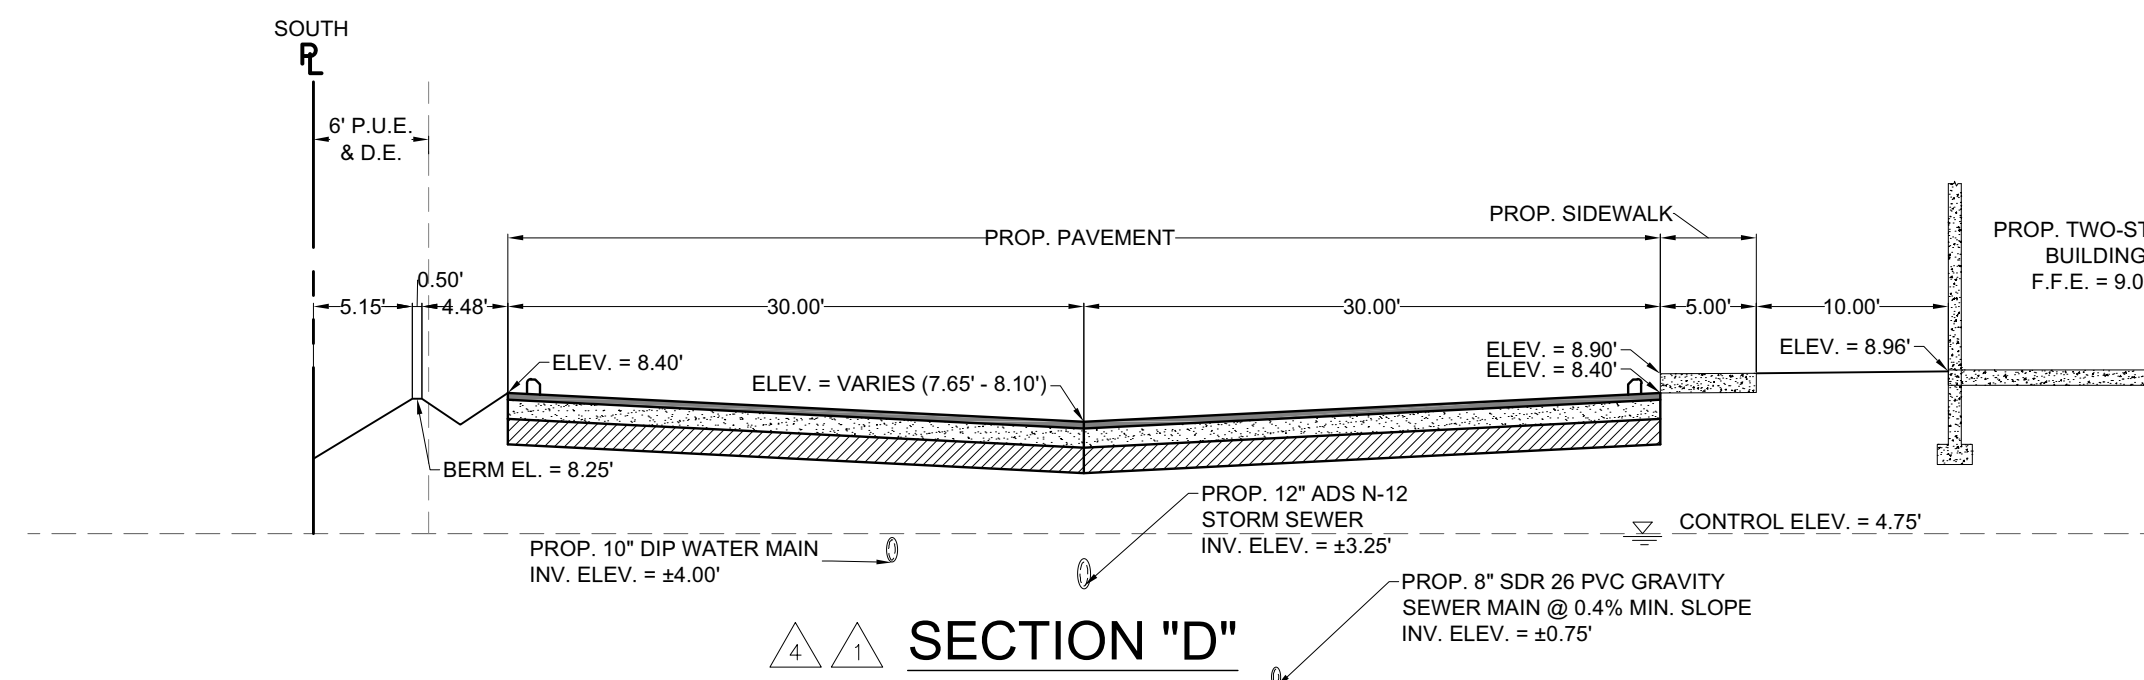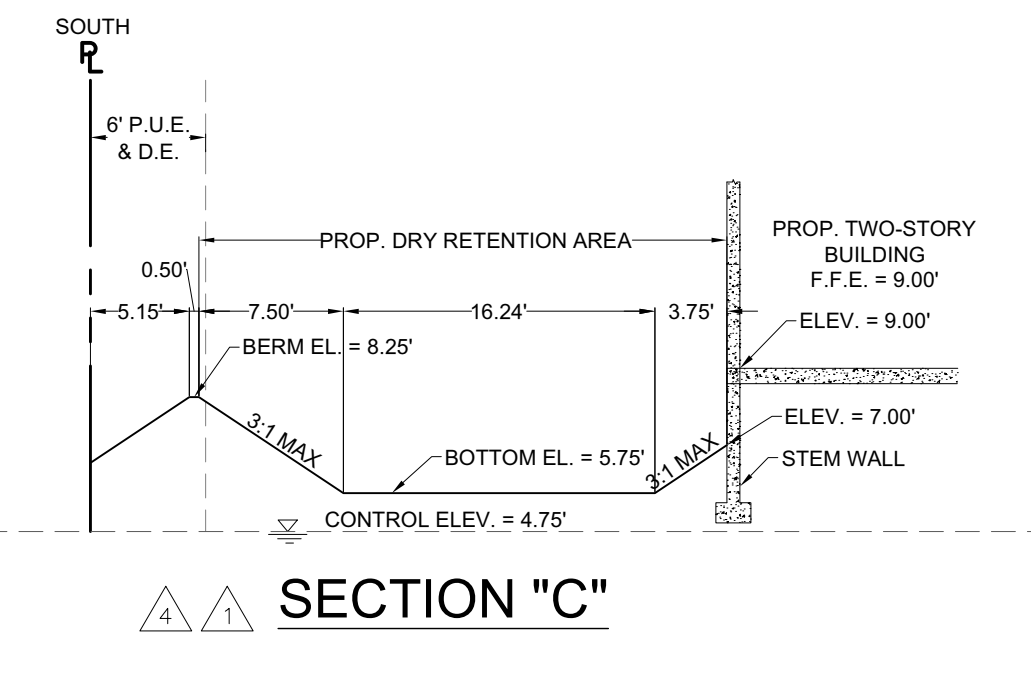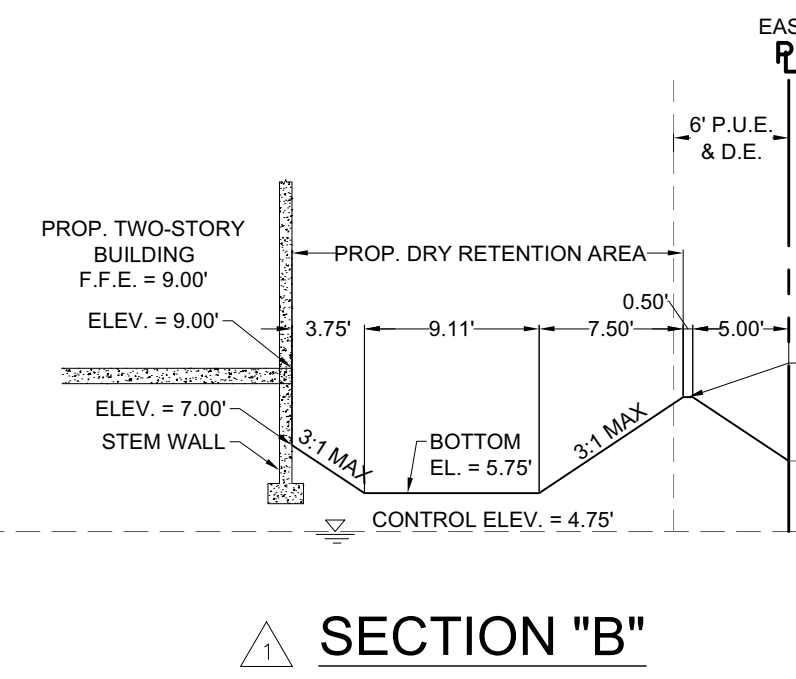


Y:\CADD\2021\21-108\PILOT05 21-108 GPD PLAN.dwg Friday, July 1, 2022 11:09:44 AM

Scales: 1" = 10' (HORIZ.) (24"x36")
1" = 5' (VERT.) (24"x36")
1" = 20' (HORIZ.) (11"x17")
1" = 10' (VERT.) (11"x17")

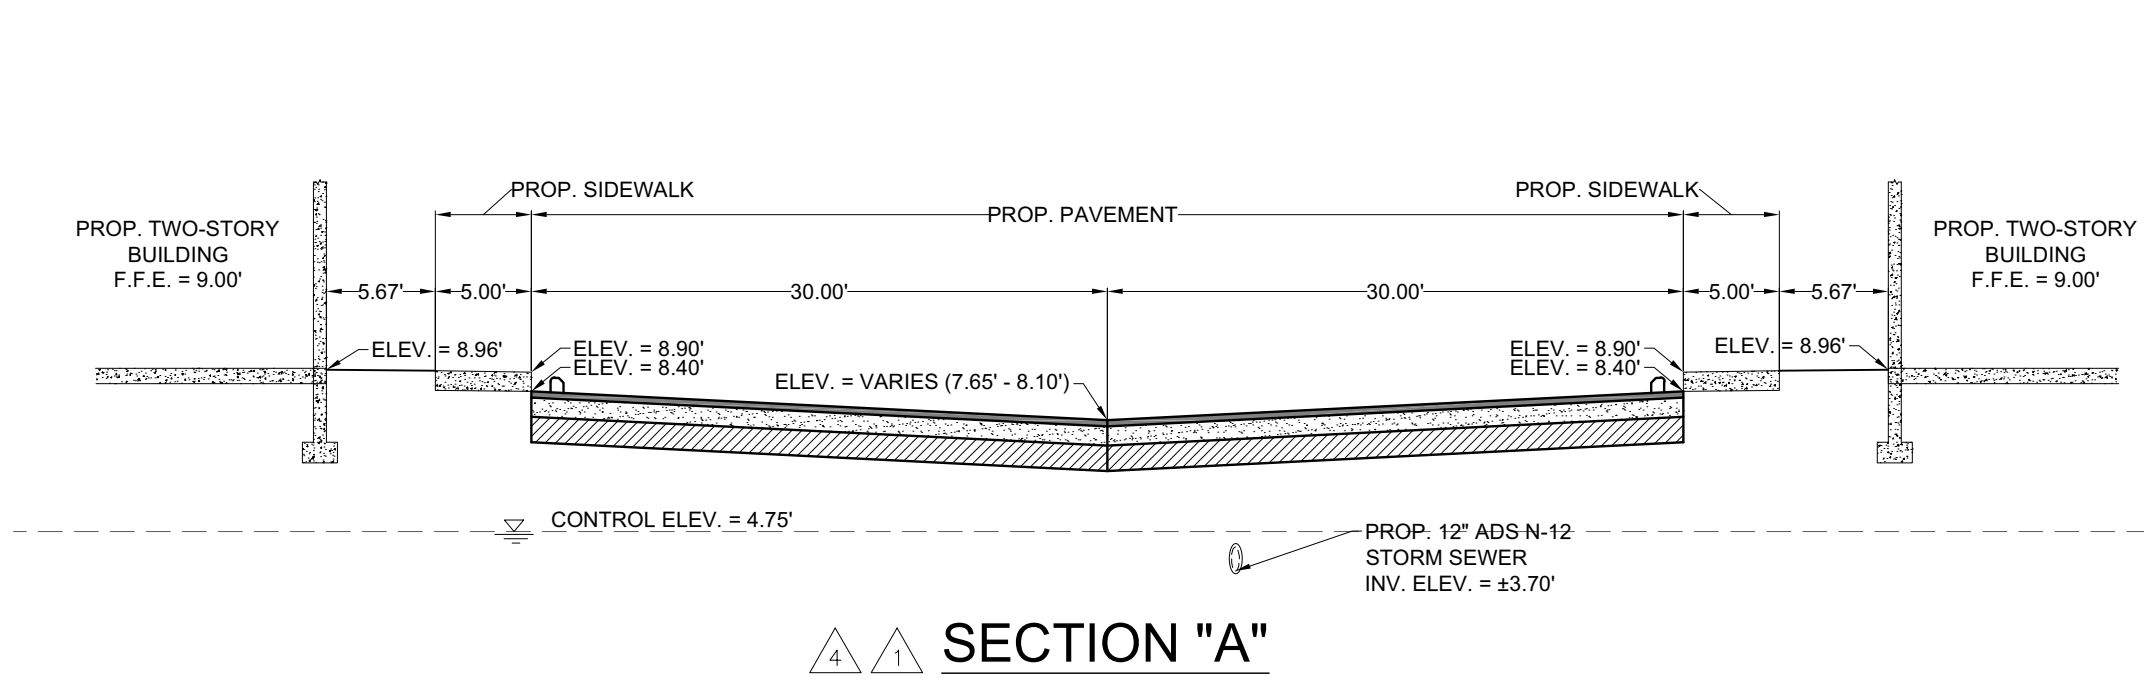

SEE NEXT PAGE FOR CROSS SECTION K

SHEET		CROSS		MULTI-FAMILY		KELLY ROAD 76 UNIT	
6 OF 19		SECTIONS		11901 KELLY ROAD FORT MYERS, FL 33908			

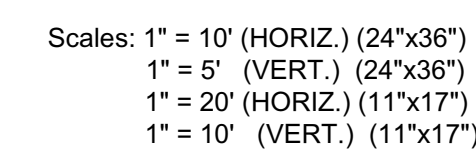

SHEET 6A OF 19	CROSS	KELLY ROAD 76 UNIT MULTI-FAMILY 11901 KELLY ROAD FORT MYERS, FL 33908	DATE	BY	REVISION DESCRIPTION	DEVELOPER: FM REAL ESTATE INTERNATIONAL 2609 COLLINS AVE MIAMI BEACH FL 33140		DATE: 04/09/21 PROJ.#: 21-108 CAD TECH: ACS ENGINEER: PETER M. MAASTRICHT, P.E. FL LICENSE NUMBER: #6880
	SECTIONS		08-09-21	ACS	LEE COUNTY 1ST INSUFFICIENCY LETTER AUGUST			
			11-30-21	ACS	SPWMD 1ST RAI NOVEMBER			
			02-14-22	ACS	SPWMD 2ND RAI FEBRUARY			
			08-09-21	ACS	LEE COUNTY 2ND INSUFFICIENCY LETTER DECEMBER			
			08-09-21	ACS	LEE COUNTY ADMINISTRATIVE DEVATION PAI APRIL			
			08-04-22	ACS	LEE COUNTY ADMINISTRATIVE DEVATION PAI APRIL			

PROJECT: LEE COUNTY - RAILROAD AVENUE - 2015-2016 - 2017 - 2018 --