


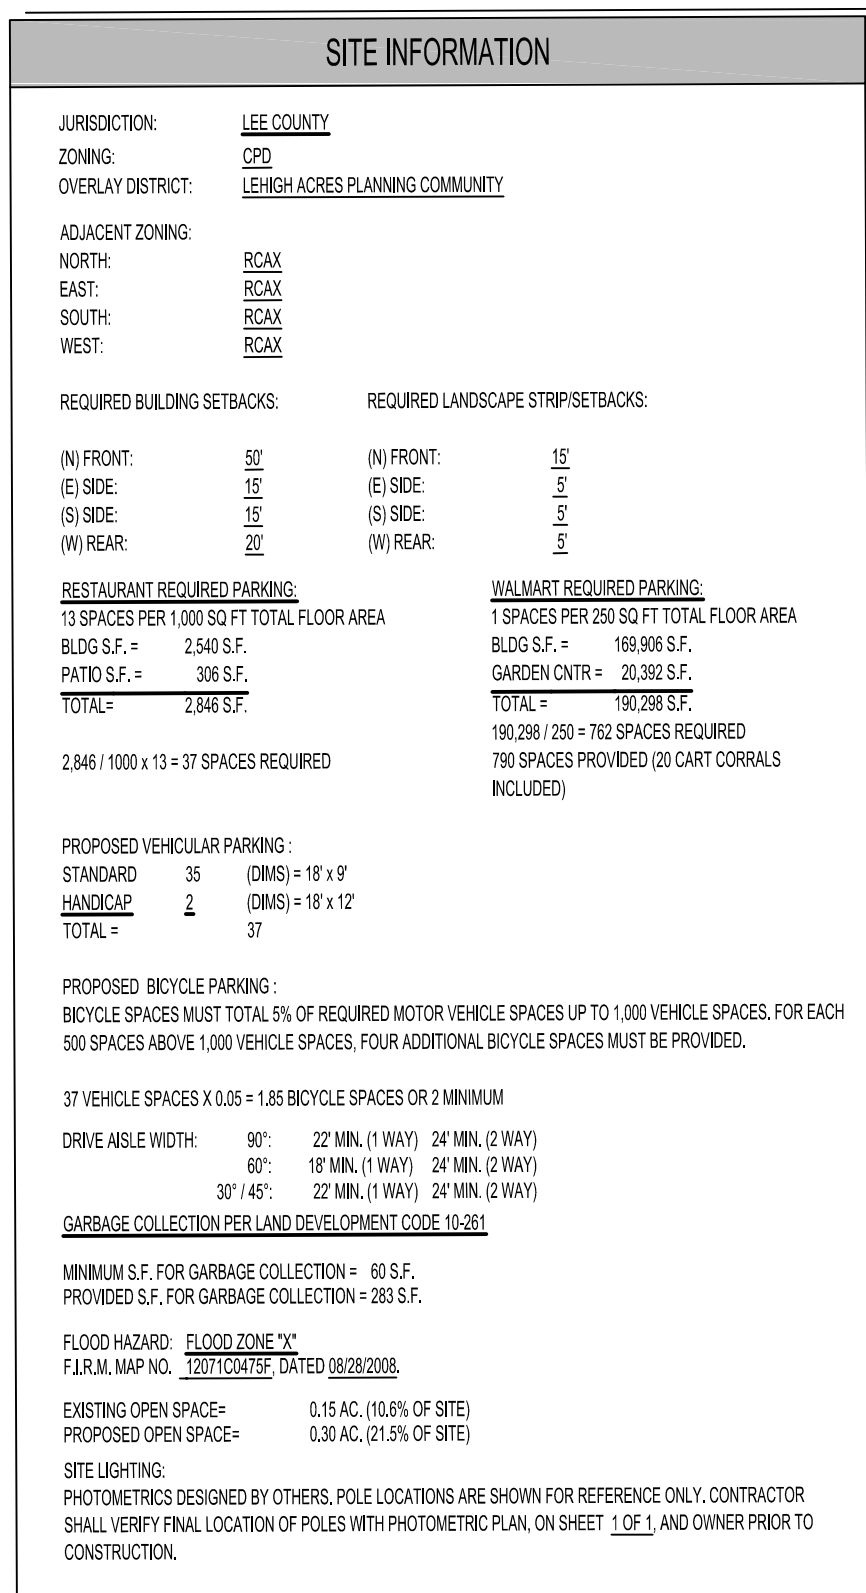

Nicole P. Lebron, State of Florida,
Professional Engineer, License No.
62552 This item has been digitally signed
and sealed by Nicole P. Lebron on the
date indicated here. Printed copies of this
document are not considered signed and
sealed and the signature must be verified
on any electronic copies

CELEBRATING

40
+YEARS

[illegible]

Designed: K. Upp

Drawn: K. Upp

Checked: A. Lopez

Job No : P7361

Date: 08/21

© 2022

MASTER CONCEPT PLAN AMENDMENT

PROPOSED FAST FOOD
LEE BLVD. & ELVA AVE. N.
LEHIGH ACRES, FLORIDA

Sheet No.

1 OF 1