




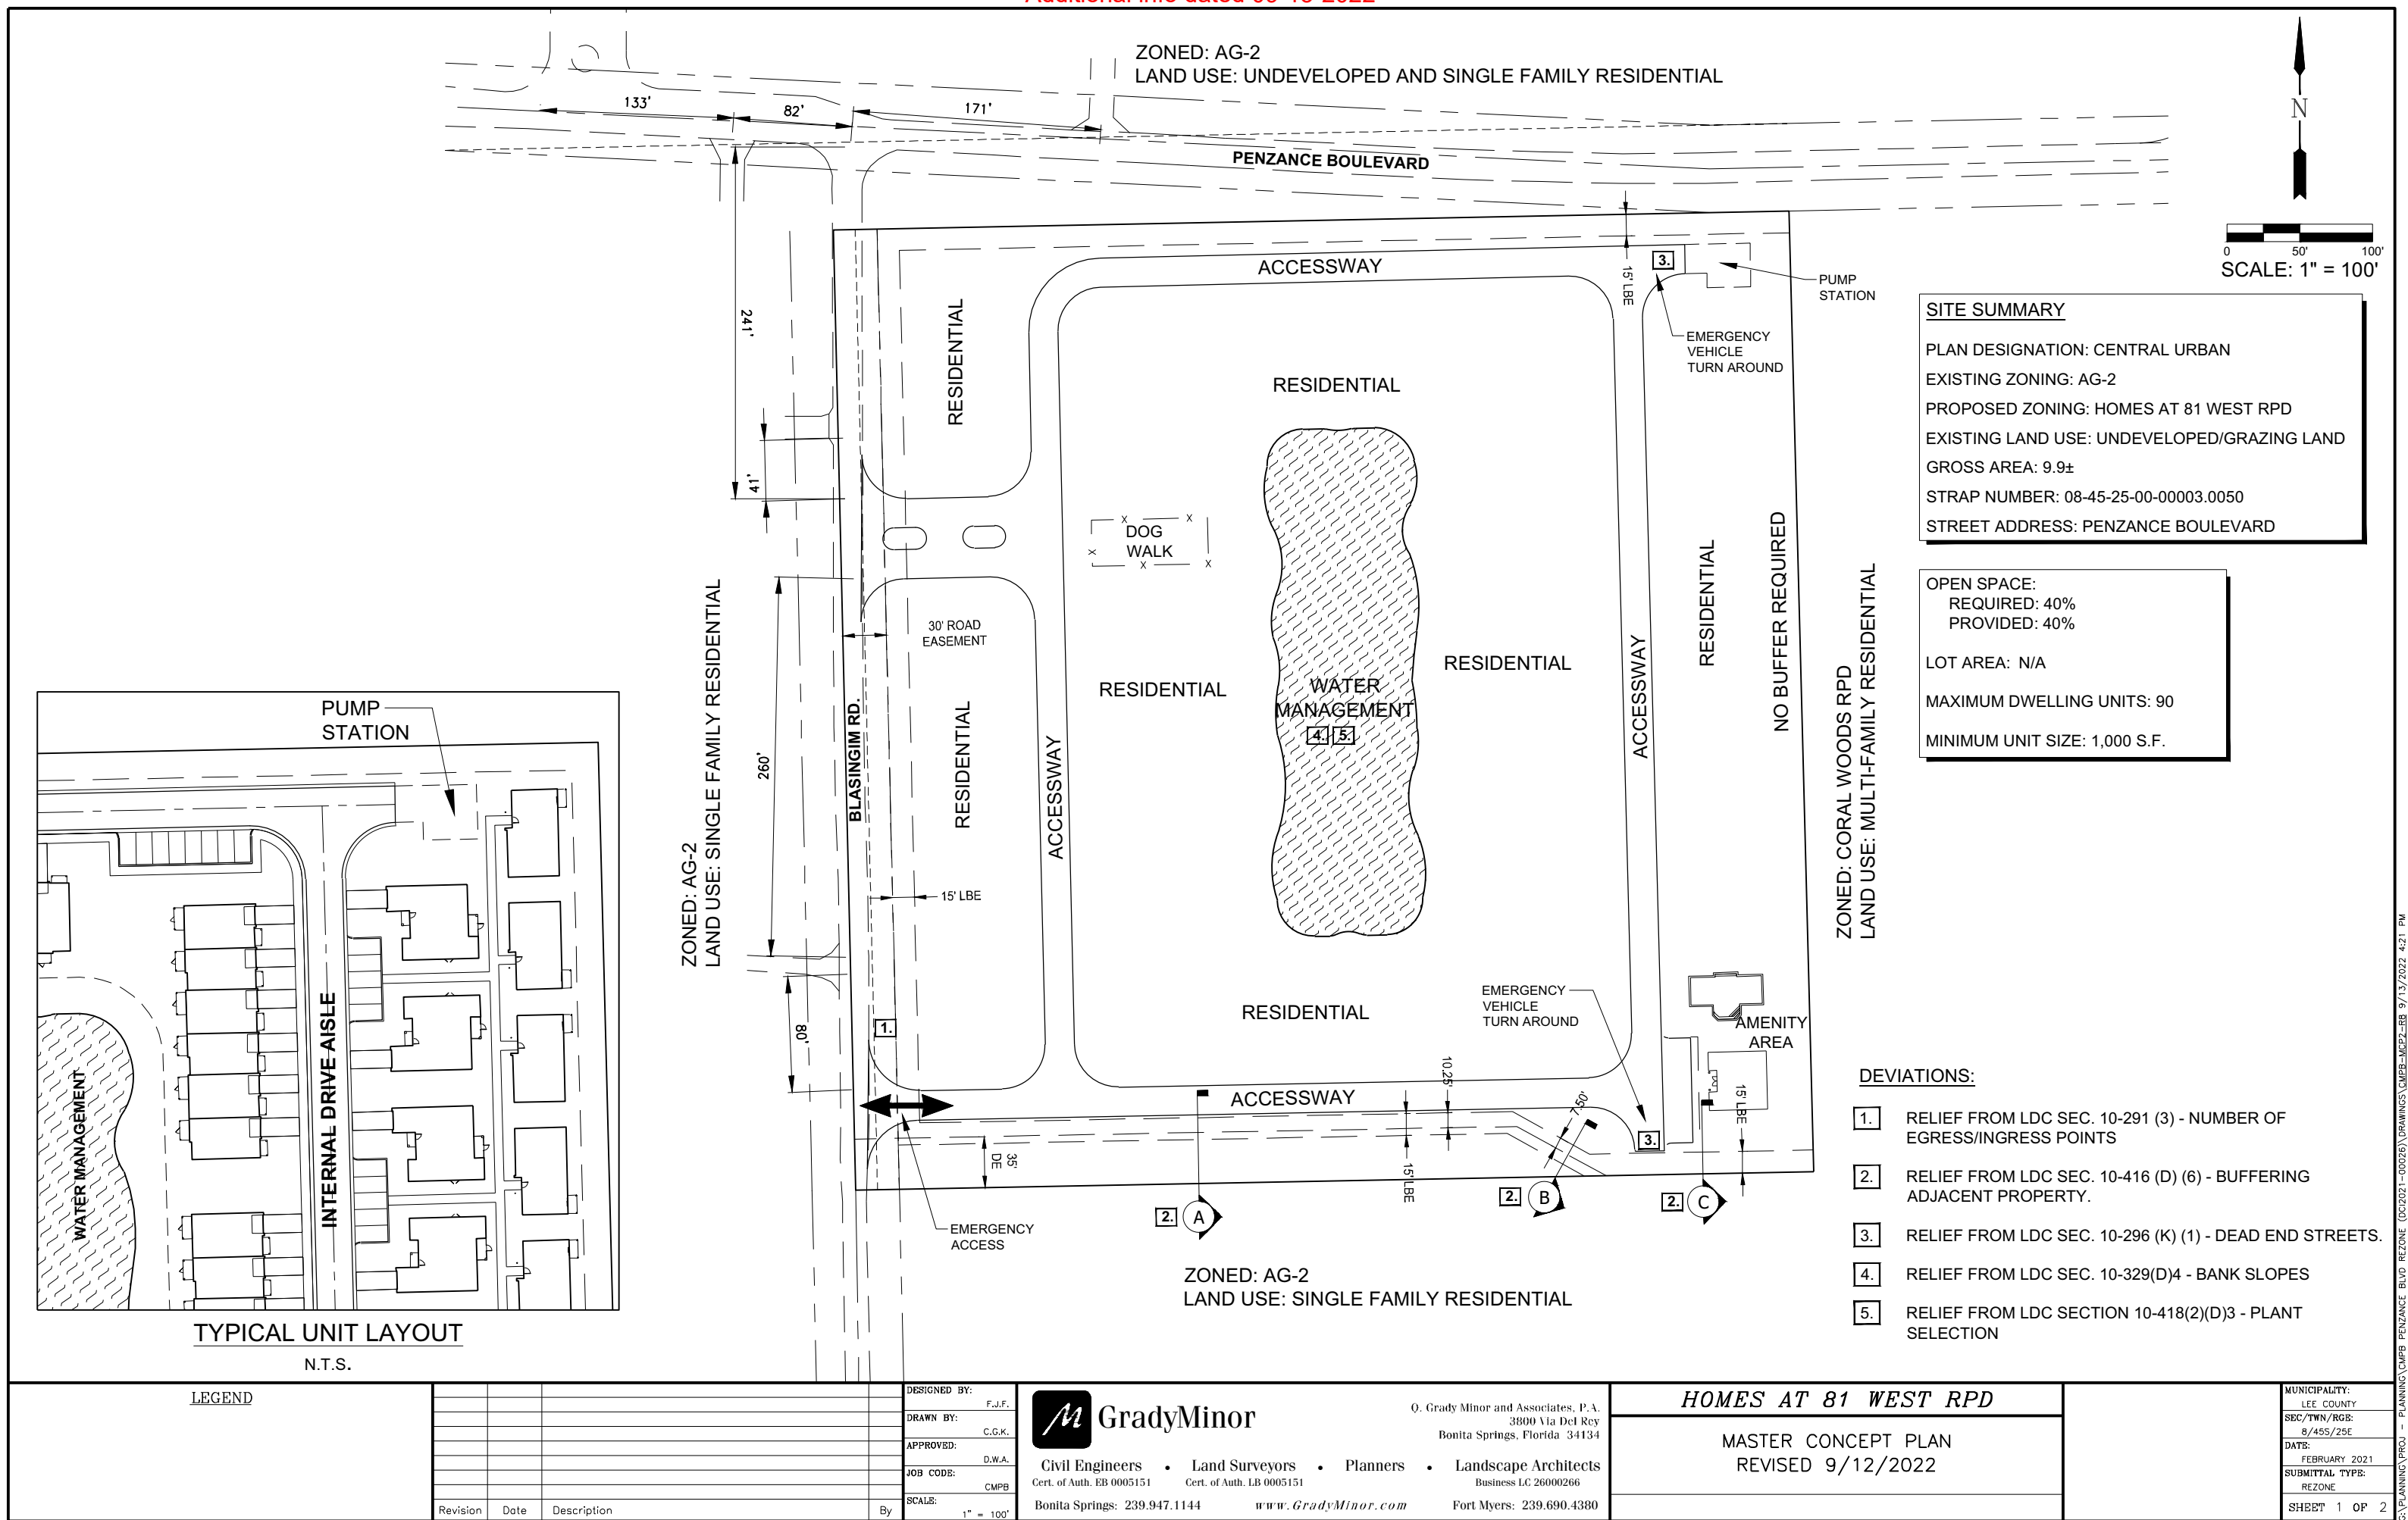


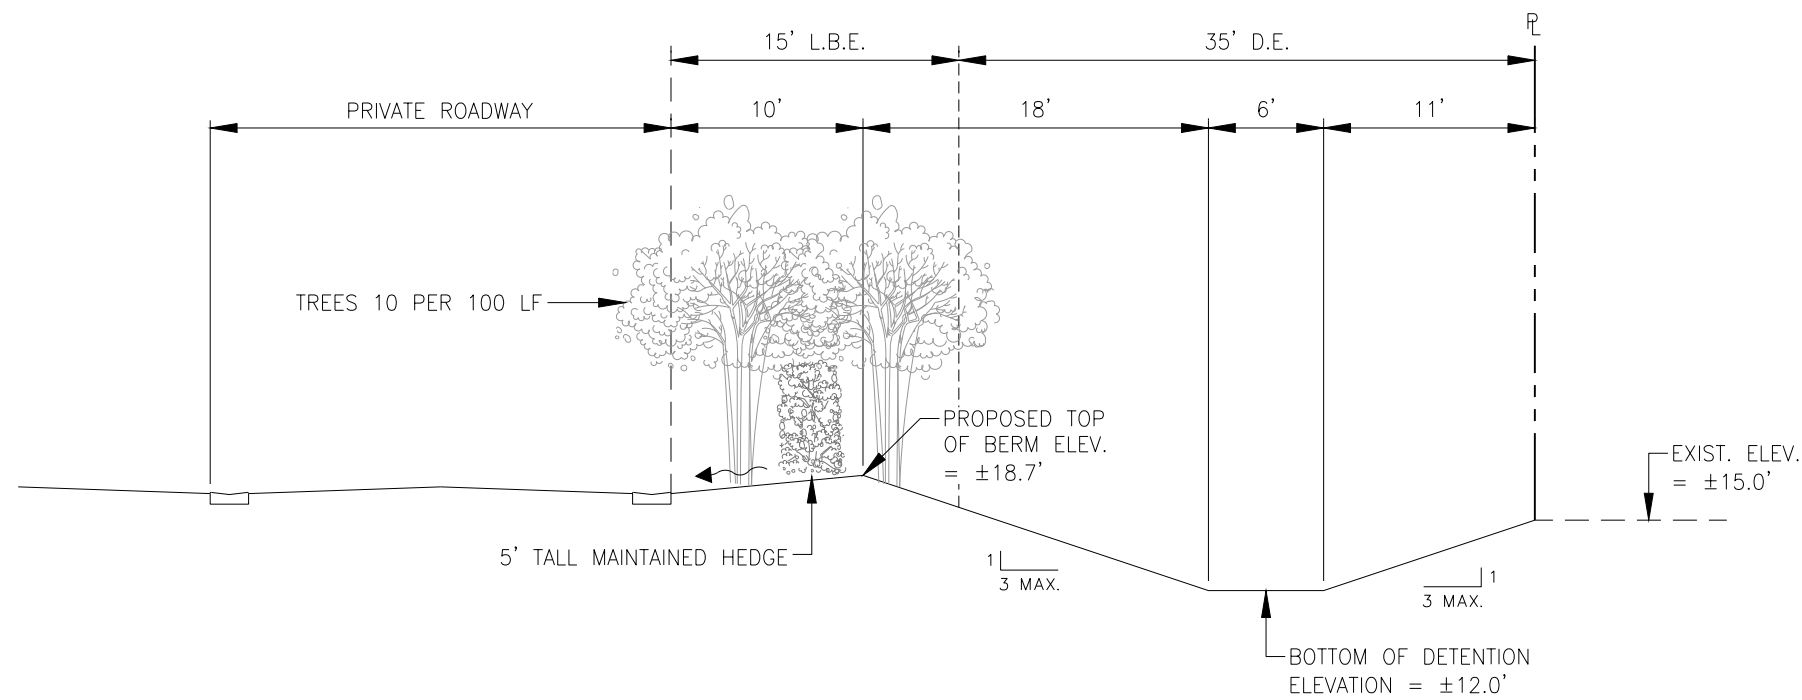

CROSS SECTION A
N.T.S.

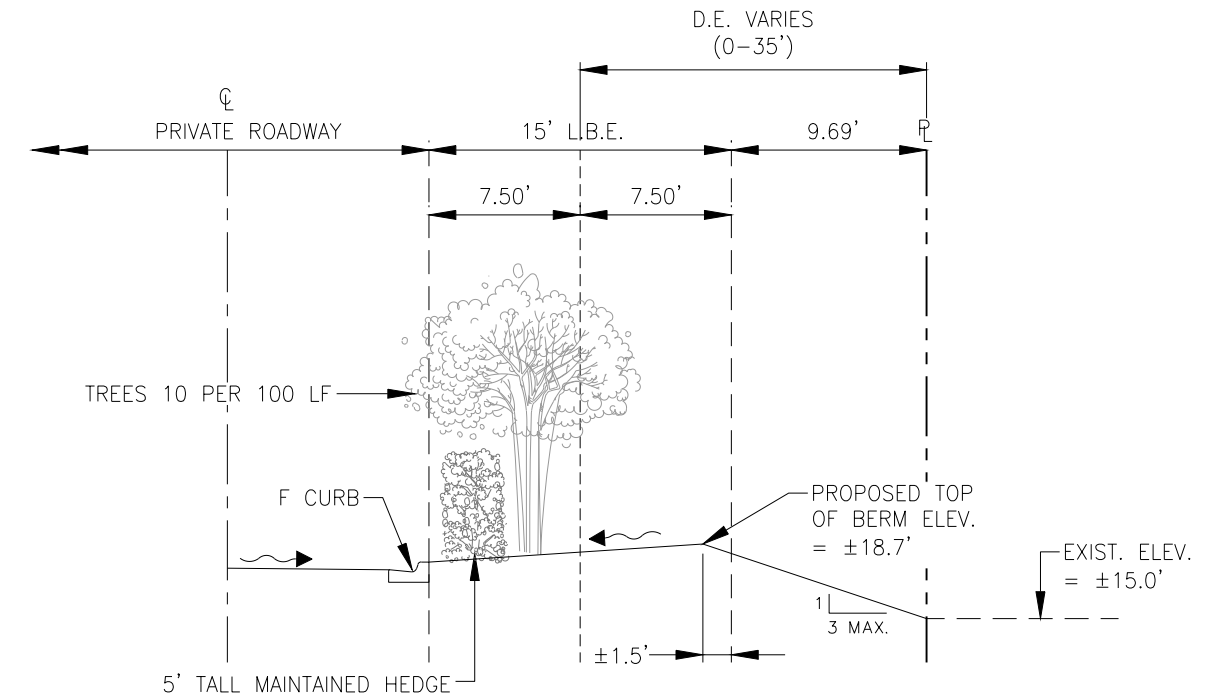

CROSS SECTION B
N.T.S.

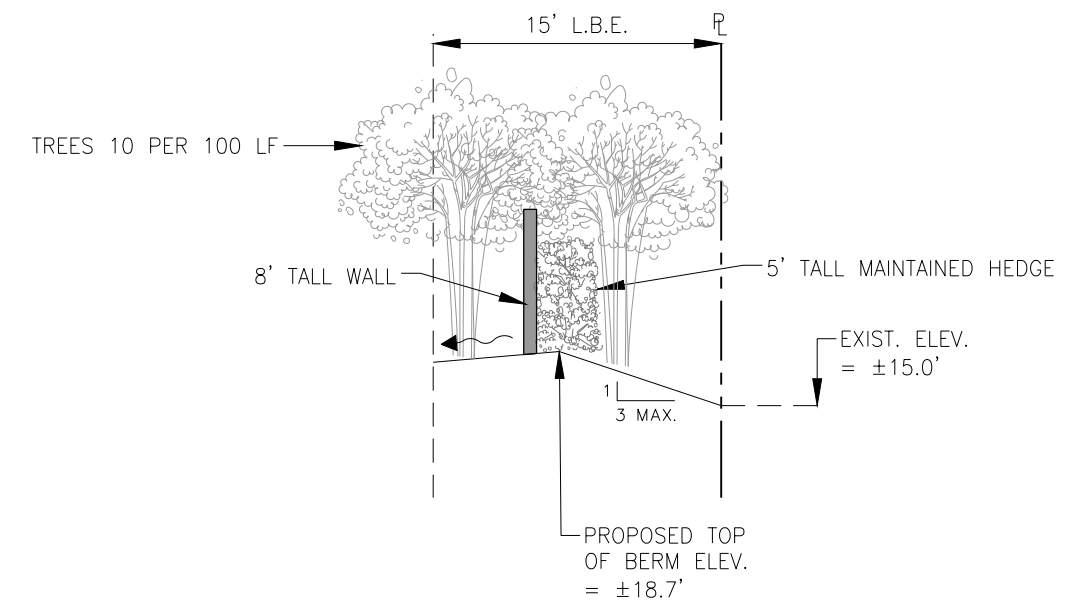

CROSS SECTION C
N.T.S.

LEGEND

Revision	Date	Description	By

DESIGNED BY:	F.J.F.
DRAWN BY:	C.G.K.
APPROVED:	D.W.A.
JOB CODE:	CMPB
SCALE:	AS NOTED



GradyMinor

Civil Engineers • Land Surveyors • Planners • Landscape Architects
Cert. of Auth. EB 0005151 Cert. of Auth. LB 0005151
Bonita Springs: 239.947.1144 www.GradyMinor.com Fort Myers: 239.690.4380

Q. Grady Minor and Associates, P.A.
3800 Via Del Rey
Bonita Springs, Florida 34134

HOMES AT 81 WEST RPD

**DEVIATION #2
CROSS SECTIONS**

MUNICIPALITY:	LEE COUNTY
SBC/TWN/RGE:	8/45S/25E
DATE:	FEBRUARY 2021
SUBMITTAL TYPE:	REZONE
SHEET	2 OF 2