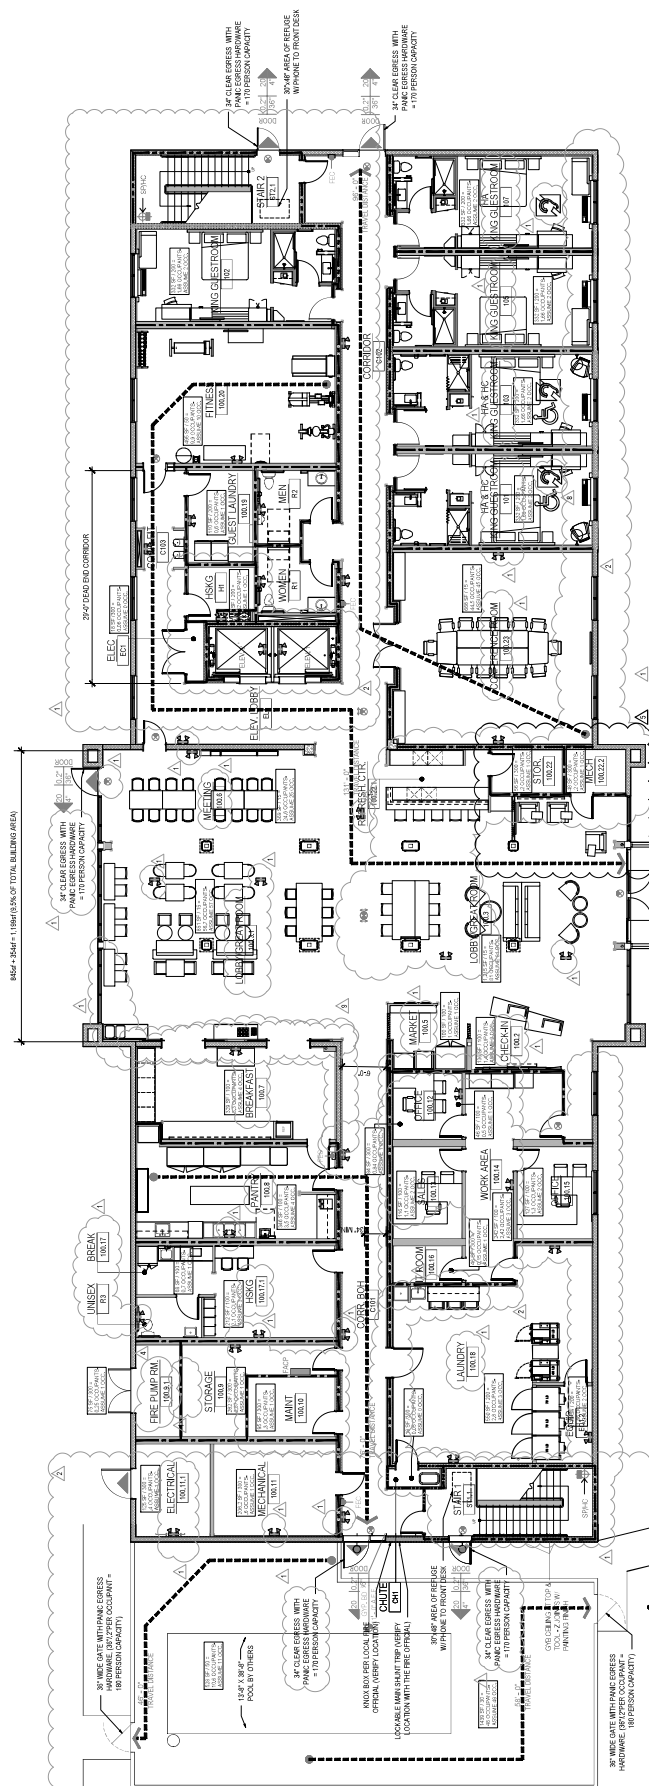


[illegible]

Pool Area (As Calculated per FBC Table 1004.1.2)				Assess	
Item #	Item Name	Area	Sq. Ft. per Person	Dec.	Dec.
.	Pool	528	50	10	56 11
.	Pool Deck	1,439	30	47	97 48
					Total Occupant 10

[illegible]

LIFE SAFETY PLAN - LEVEL 1
1/8" = 1'-0"

NOTE:
Radio Penetration test is required for this structure as per NFPA 1: 11.10 and
responsible provided to South Trial Eng. Department

[illegible]

LIFE SAFETY PLAN LEGEND

	DIRECTION OF EGRESS
	FIRE EXTINGUISHER CABINET
	WALL MOUNTED FIRE EXT.

WALL TYPE LEGEND

	NEW FULL HEIGHT MASONRY WALL
	NEW FULL HEIGHT 1 1/2" FIRE RATED MASONRY WALL - SEE SHEET A01
	NEW FULL HEIGHT 2" FIRE RATED MASONRY WALL - SEE SHEET A01
	NEW FULL HEIGHT 1 1/2" FIRE RATED METAL STUD FRAMED WALL - SEE SHEET A01
	NEW FULL HEIGHT 2" FIRE RATED METAL STUD FRAMED WALL - SEE SHEET A01
	NEW FULL HEIGHT METAL STUD FRAMED WALL

AREA TABULATION

12,615 SF
12,470 SF
12,470 SF
12,470 SF
12,470 SF
62,495 SF

HEARING IMPAIRED ROOM

 HEARING IMPAIRED ROOM & ADA ACCESSIBLE ROOM