


Exhibit "B"

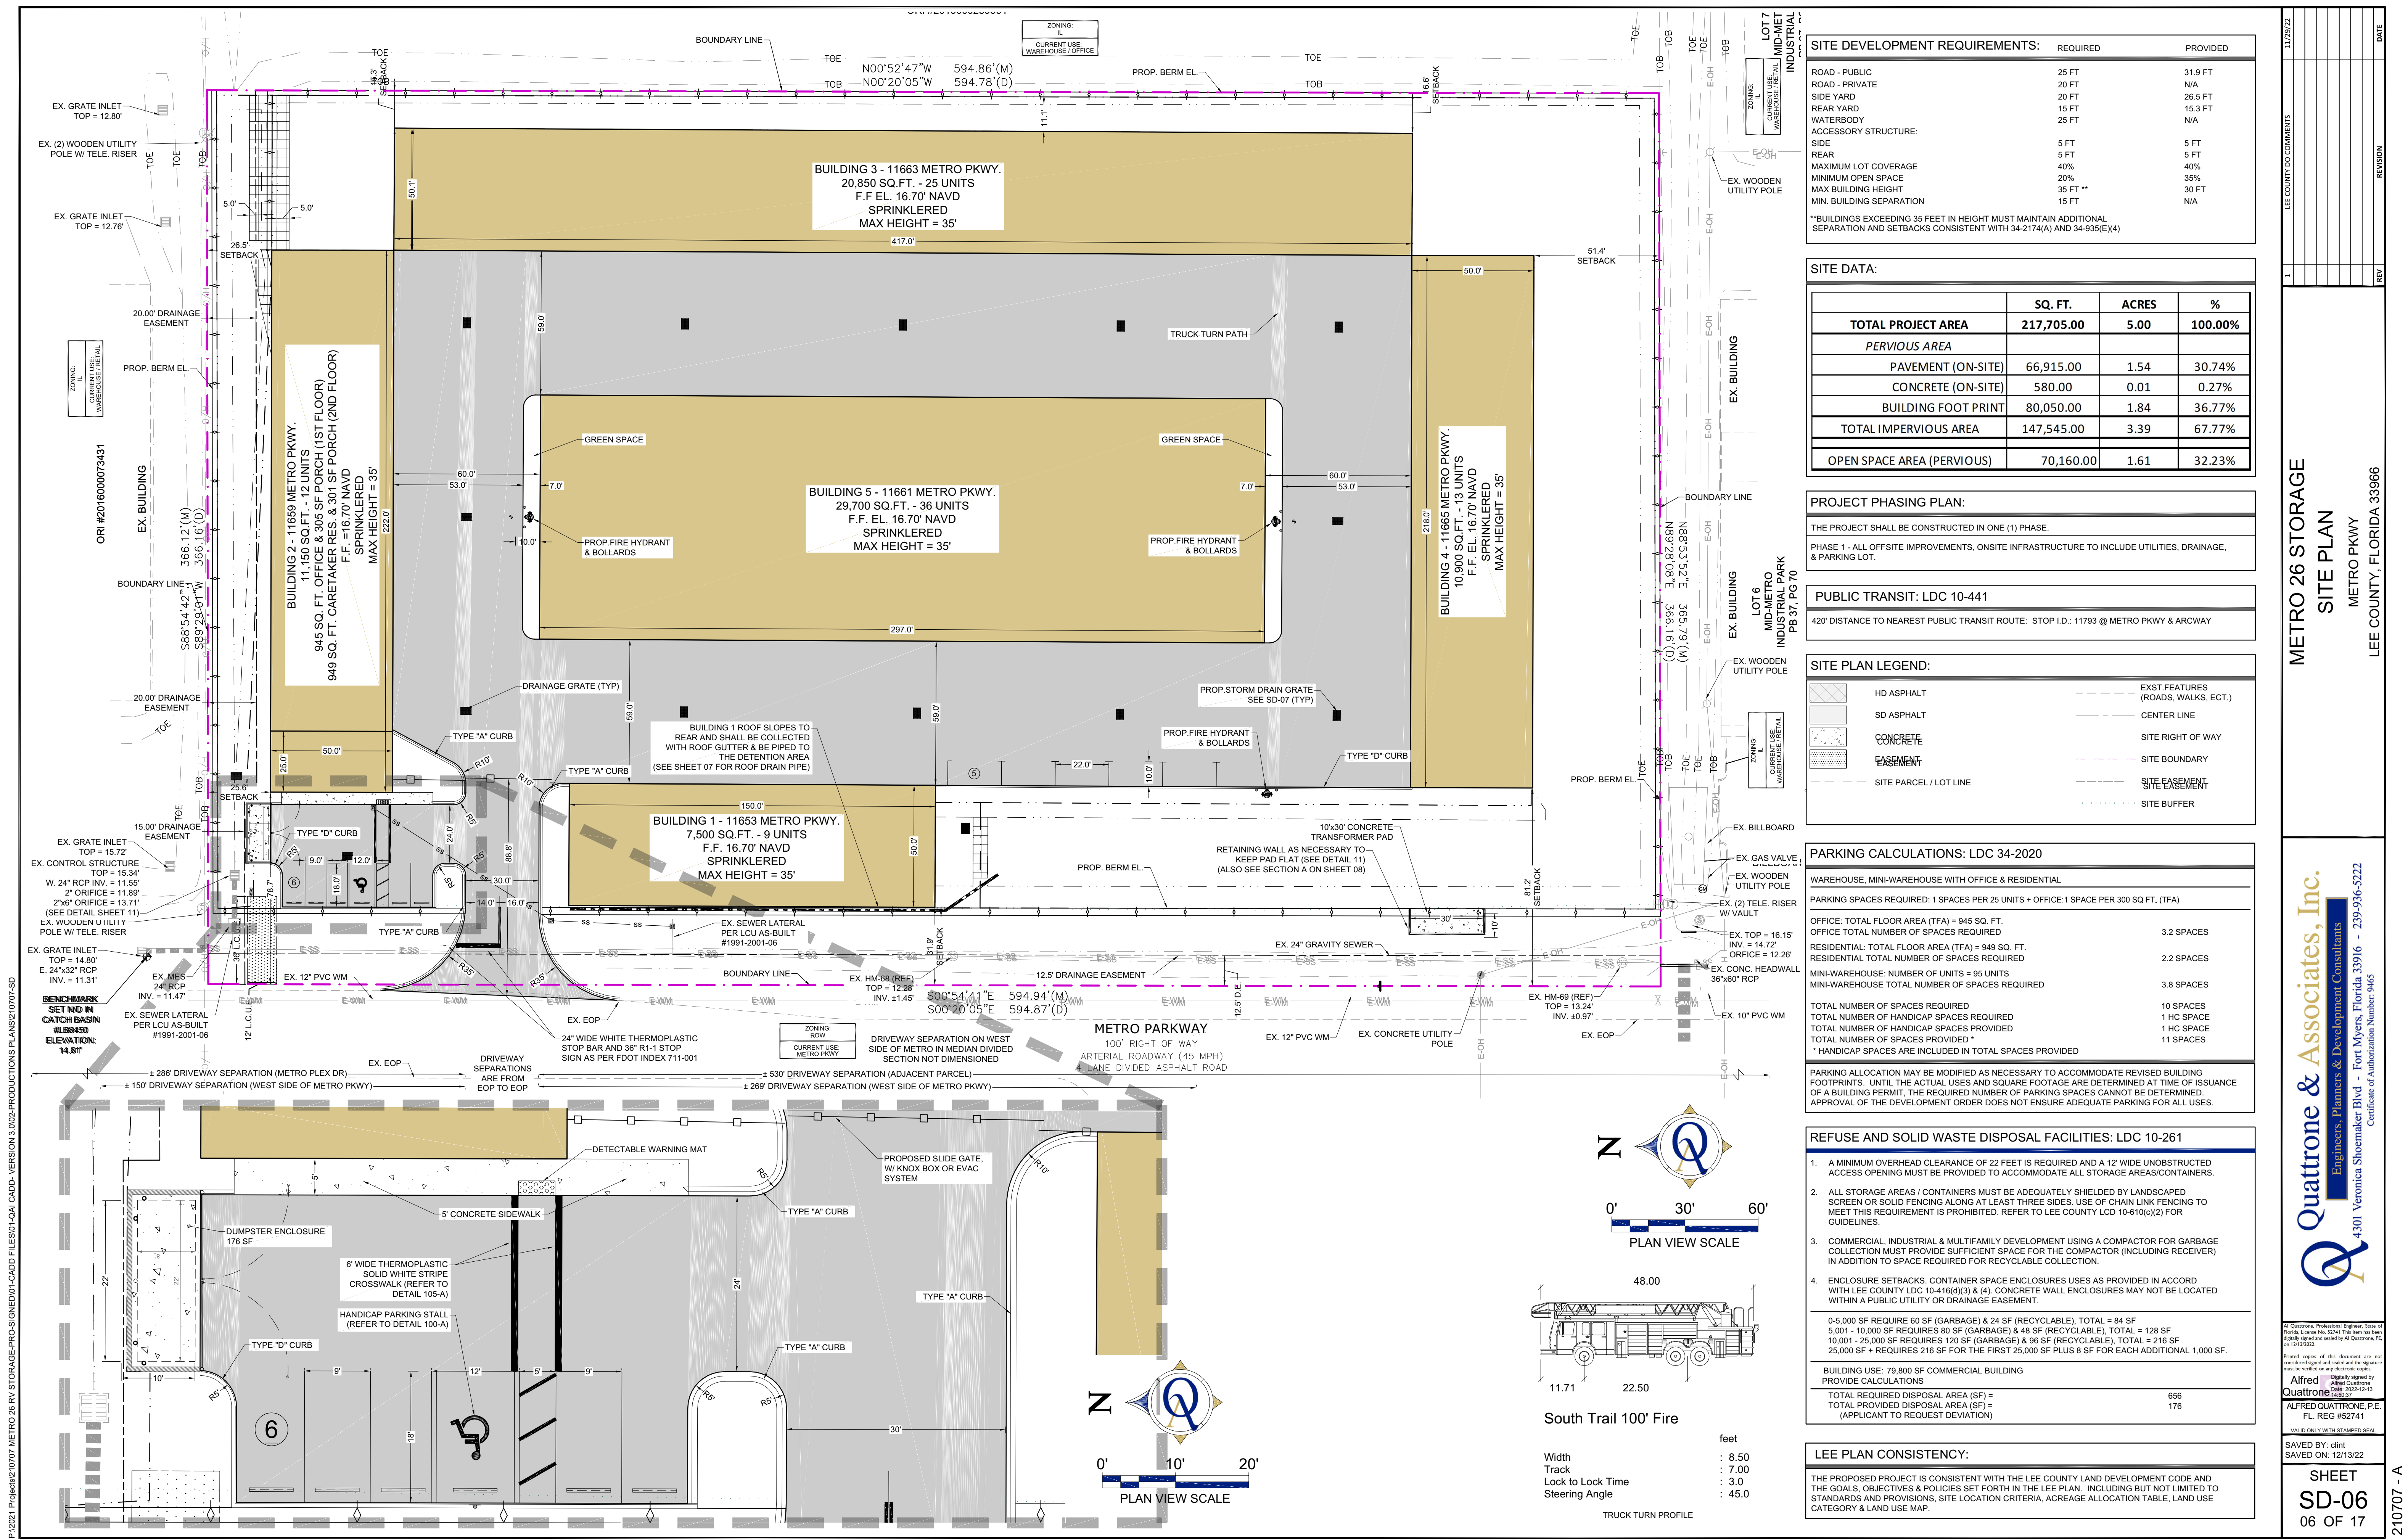

METRO 26 STORAGE
SITE PLAN
METRO PKWY
LEE COUNTY, FLORIDA 33966

Quattrone & Associates, Inc.
Engineers, Planners & Development Consultants
4301 Veronica Shoemaker Blvd - Fort Myers, Florida 33916 - 239-936-5222
Certificate of Authorization Number: 9405

Alfred Quattrone, P.E.
FL REG #52741

SAVED BY: clint
SAVED ON: 12/13/22
SHEET
SD-06
06 OF 17