

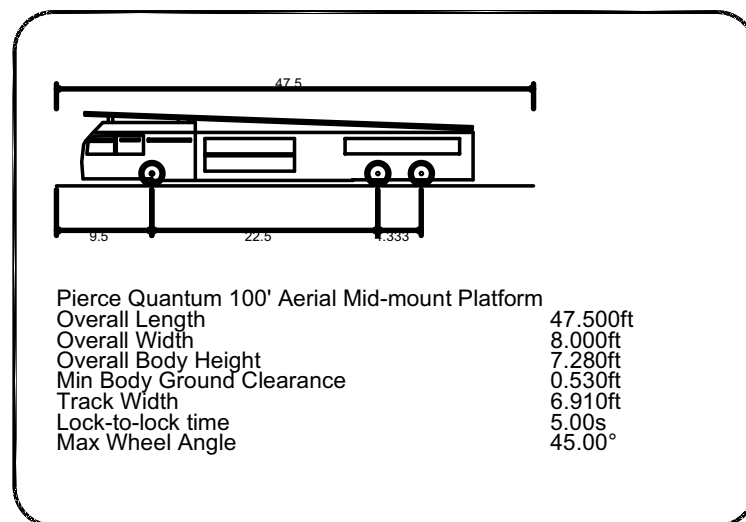


B:\Projects\866-200 (FABC) Court Plans & Permitting\Drawings-Exhibits\866-200-EDR AutoTurn Exhibit\Current Plans\866200EDR01.dwg
5/11/2022 8:51:29 AM

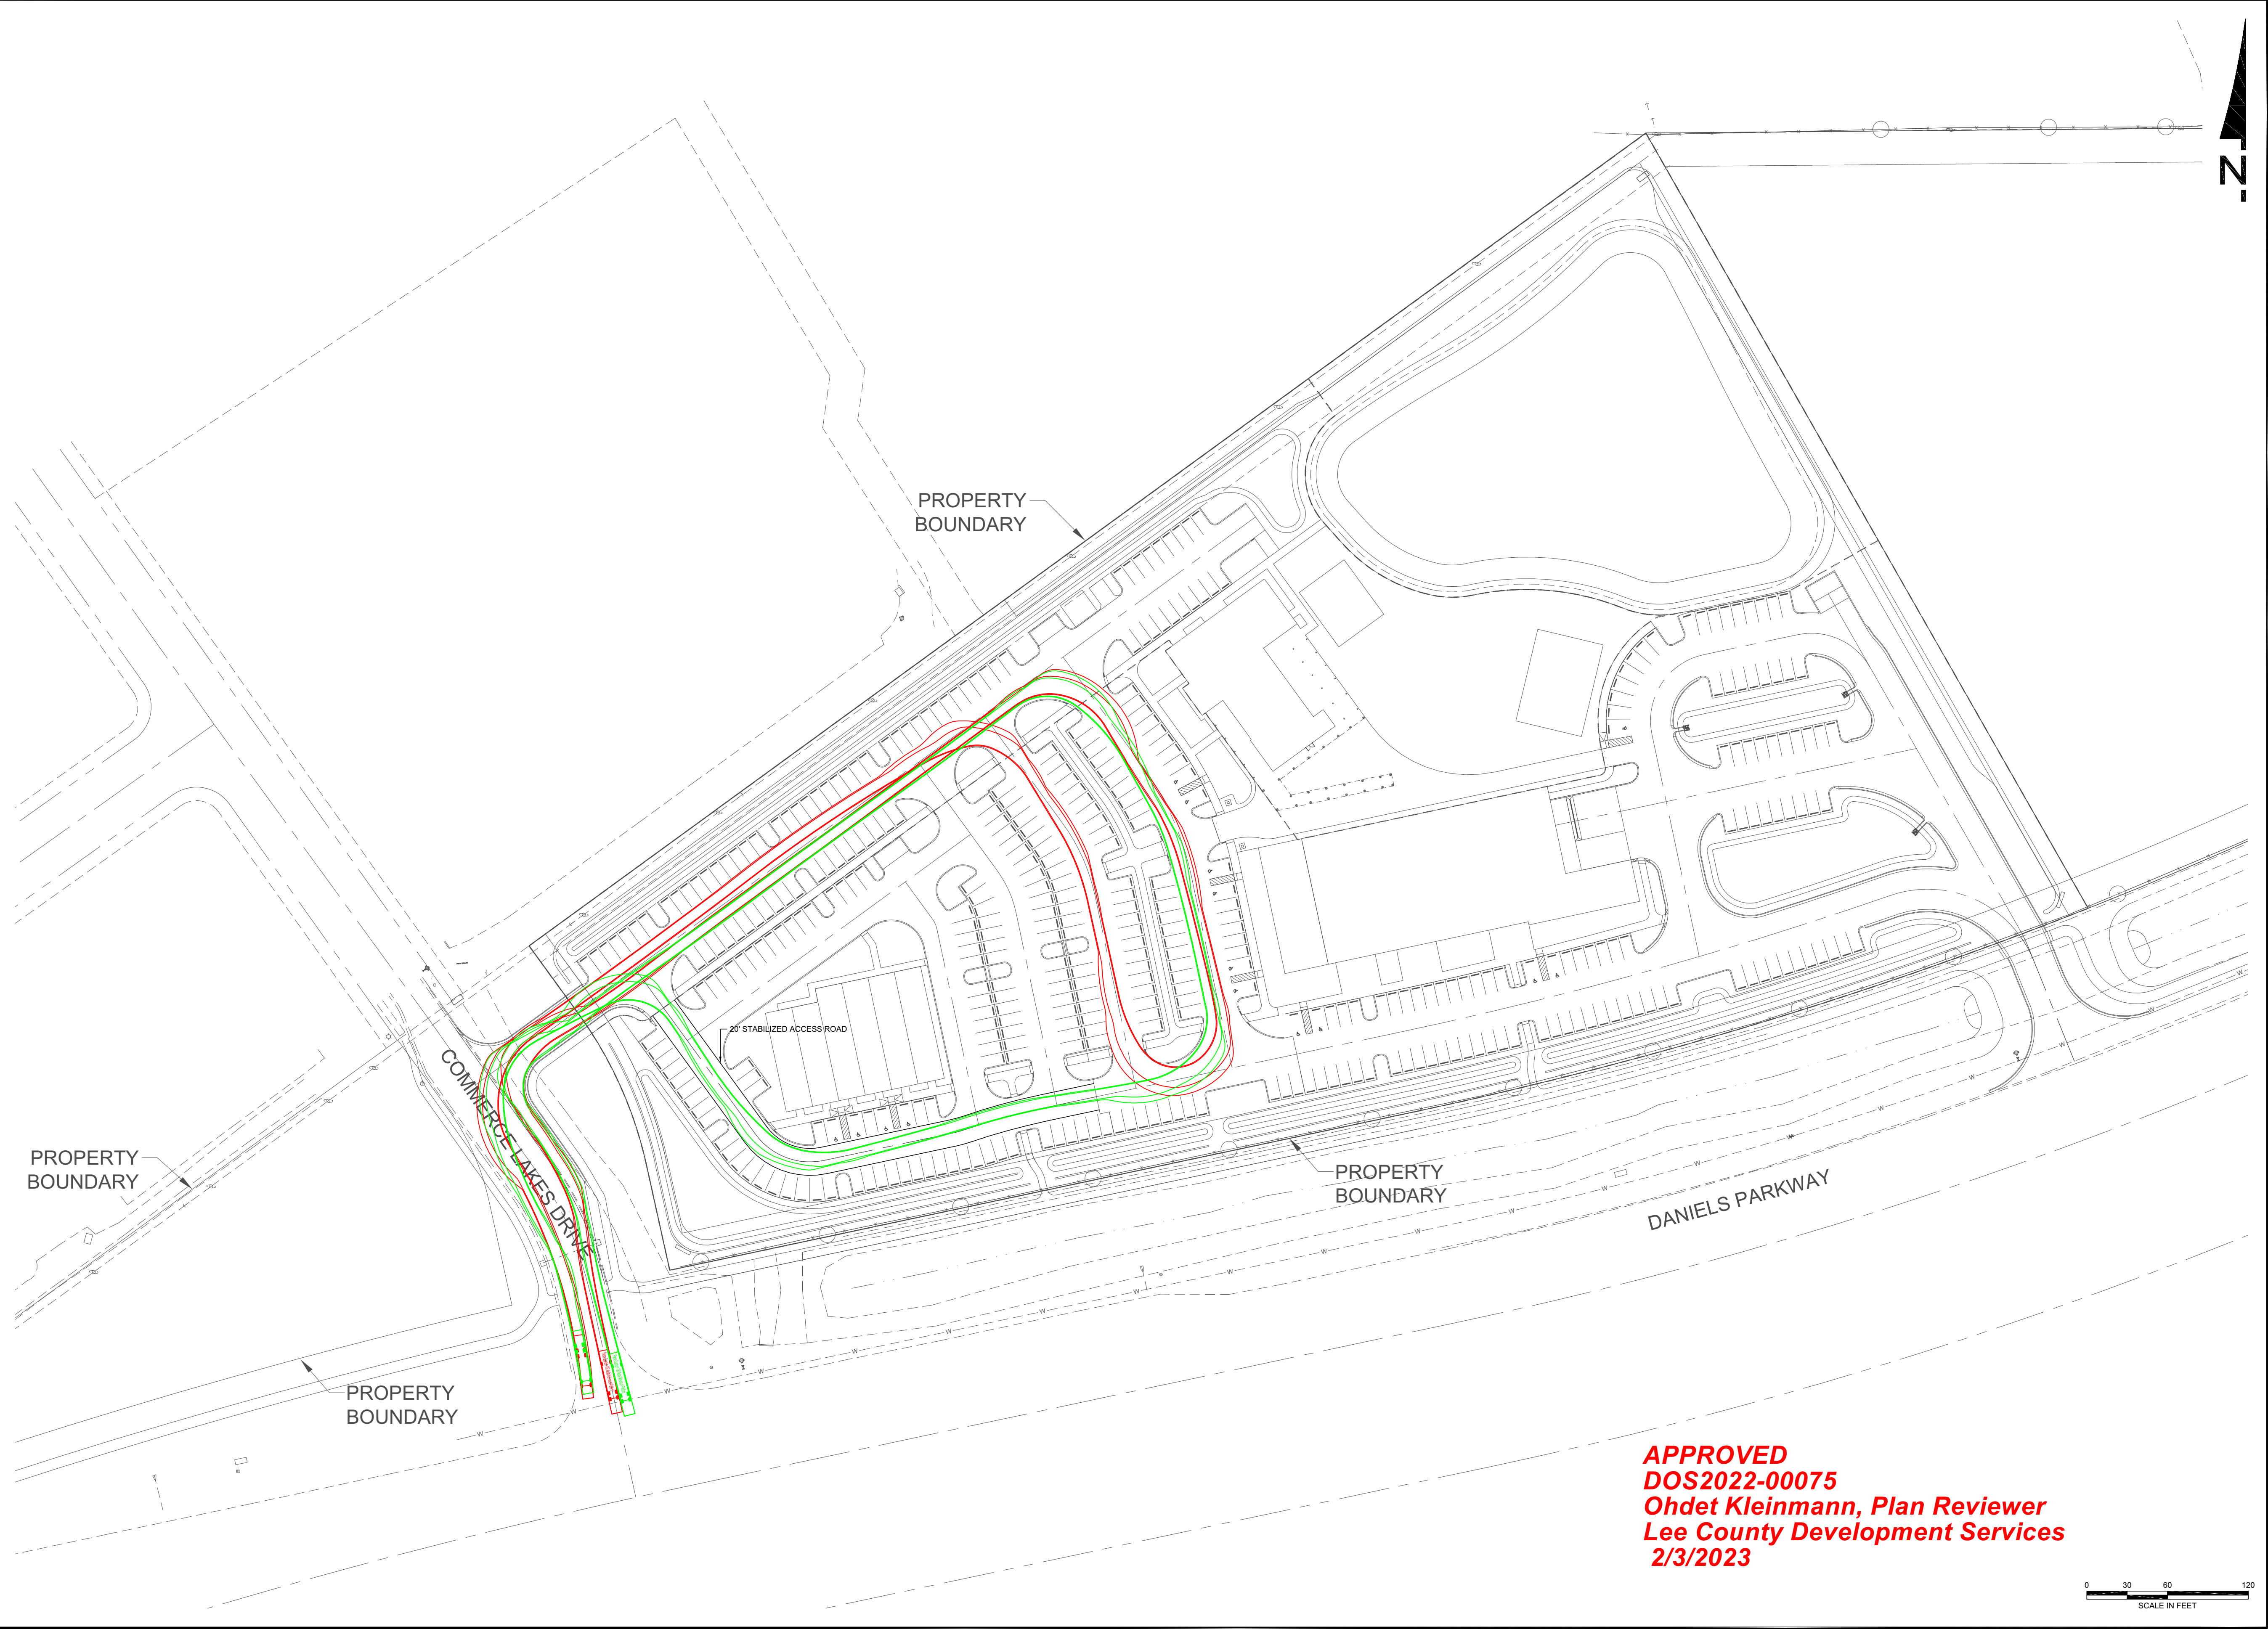

VEHICLE DETAIL
N.T.S.

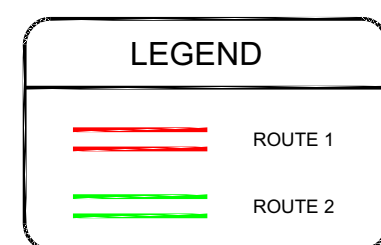

APPROVED
DOS2022-00075
Ohdet Kleinmann, Plan Reviewer
Lee County Development Services
2/3/2023

