


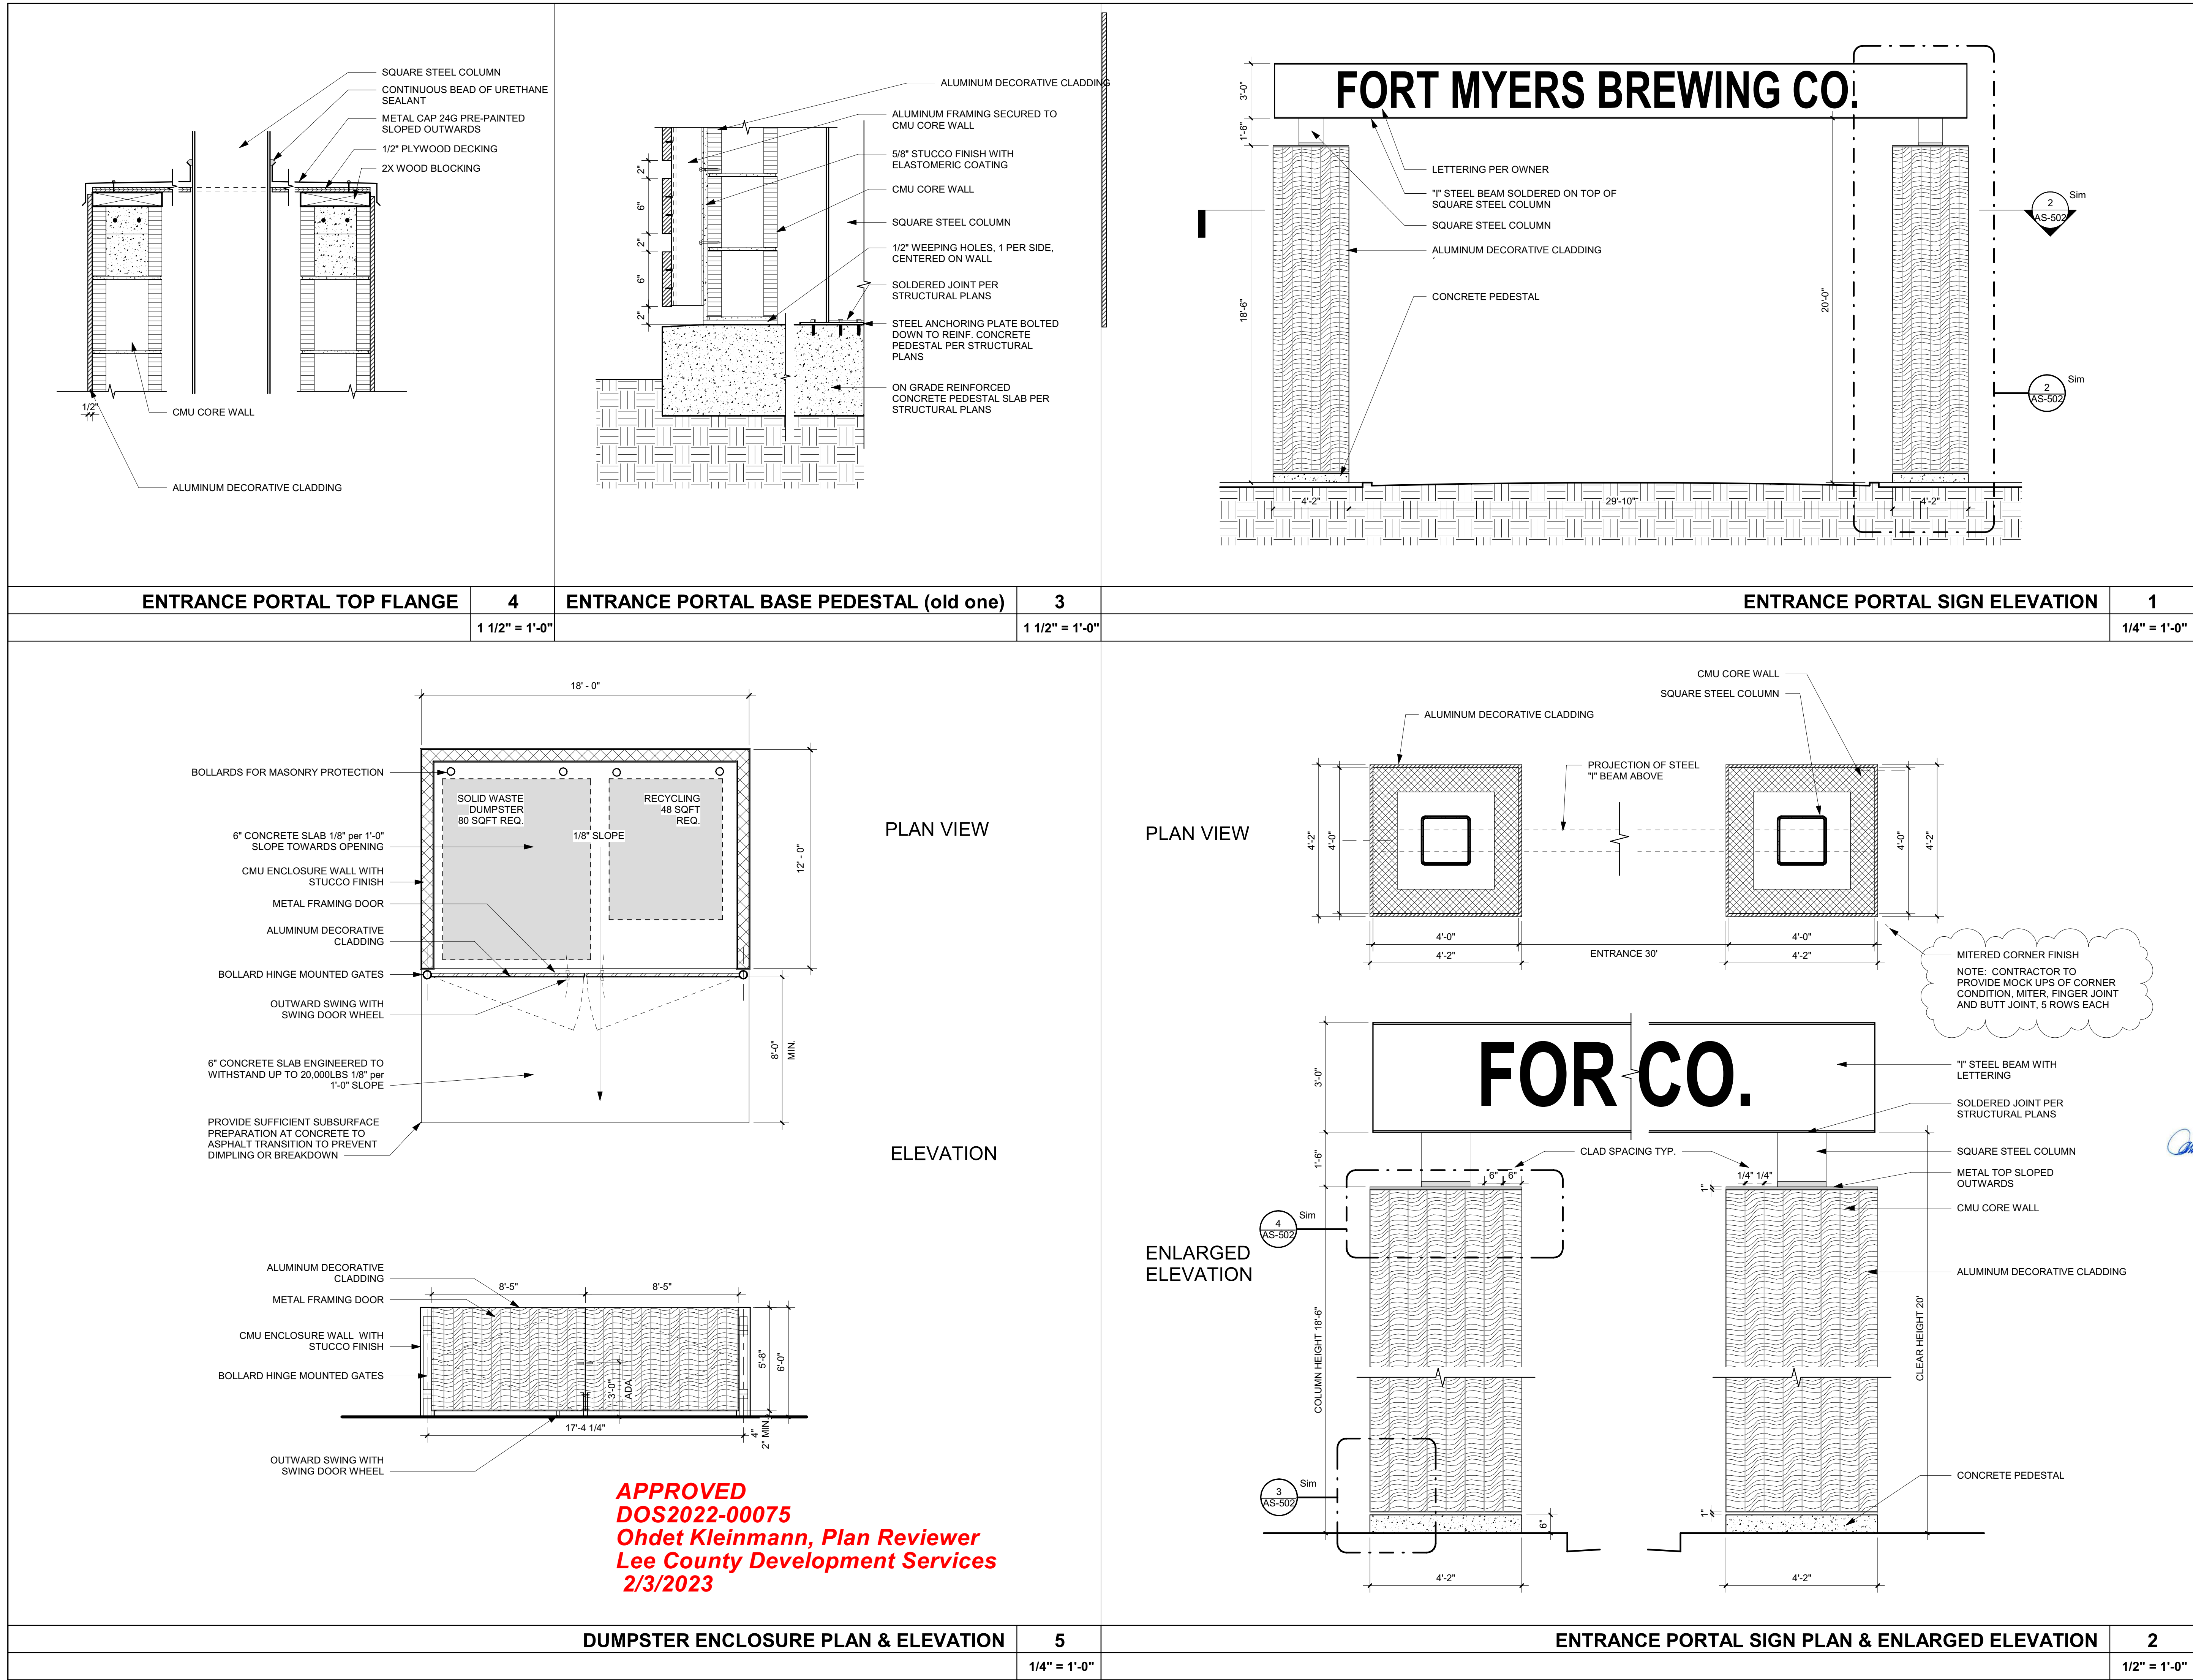


OCI ASSOCIATES, INC.
MEP
9728 COMMERCE CENTER COURT
FORT MYERS, FL 33908
PHONE: 239.454.5117
LICENSE:

SELECT STRUCTURAL
STRUCTURAL ENGINEERING
12573 NEW BRITTANY BLVD
FORT MYERS, FL 33907
PHONE: 239.210.5074
LICENSE:

REVISIONS:

NO	DESCRIPTION	DATE
1	Revision 1	Date 1

ARCHITECT OF RECORD:
CARLOS ARTURO MARCET, AIA, ACHA,
LEED AP
AR0009477

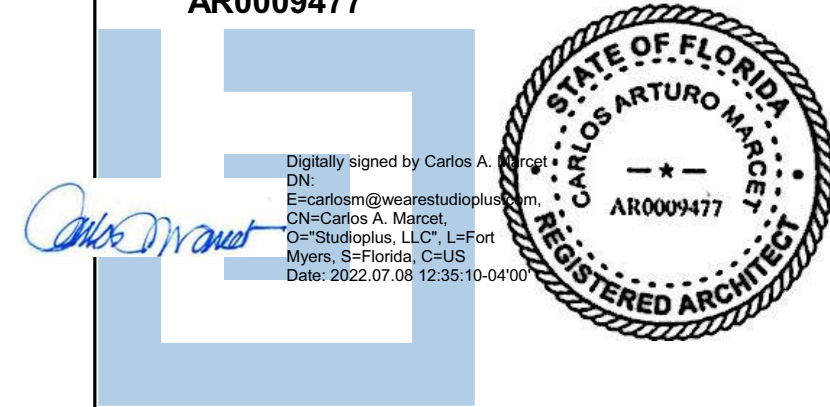

PROJECT INFO:
FORT MYERS BREWING
COMPANY
TASTING ROOM BUILDING

PROJECT ADDRESS:
STRAP: 17-45-26-L2-U2626.3805
FOLIO ID: 10613867
ACCESS UNDETERMINED
FORT MYERS, FL 33913

PROJECT NUMBER:
FL19057

ISSUE DATE:
07.01.2022

SHEET TITLE:
ENTRANCE PORTAL SIGN &
DUMPSTER ENCLOSURE