
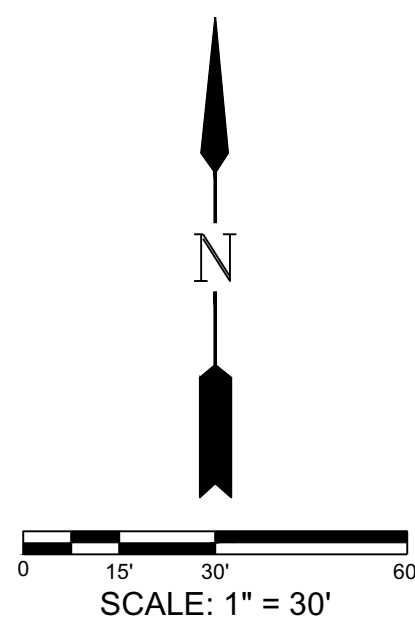


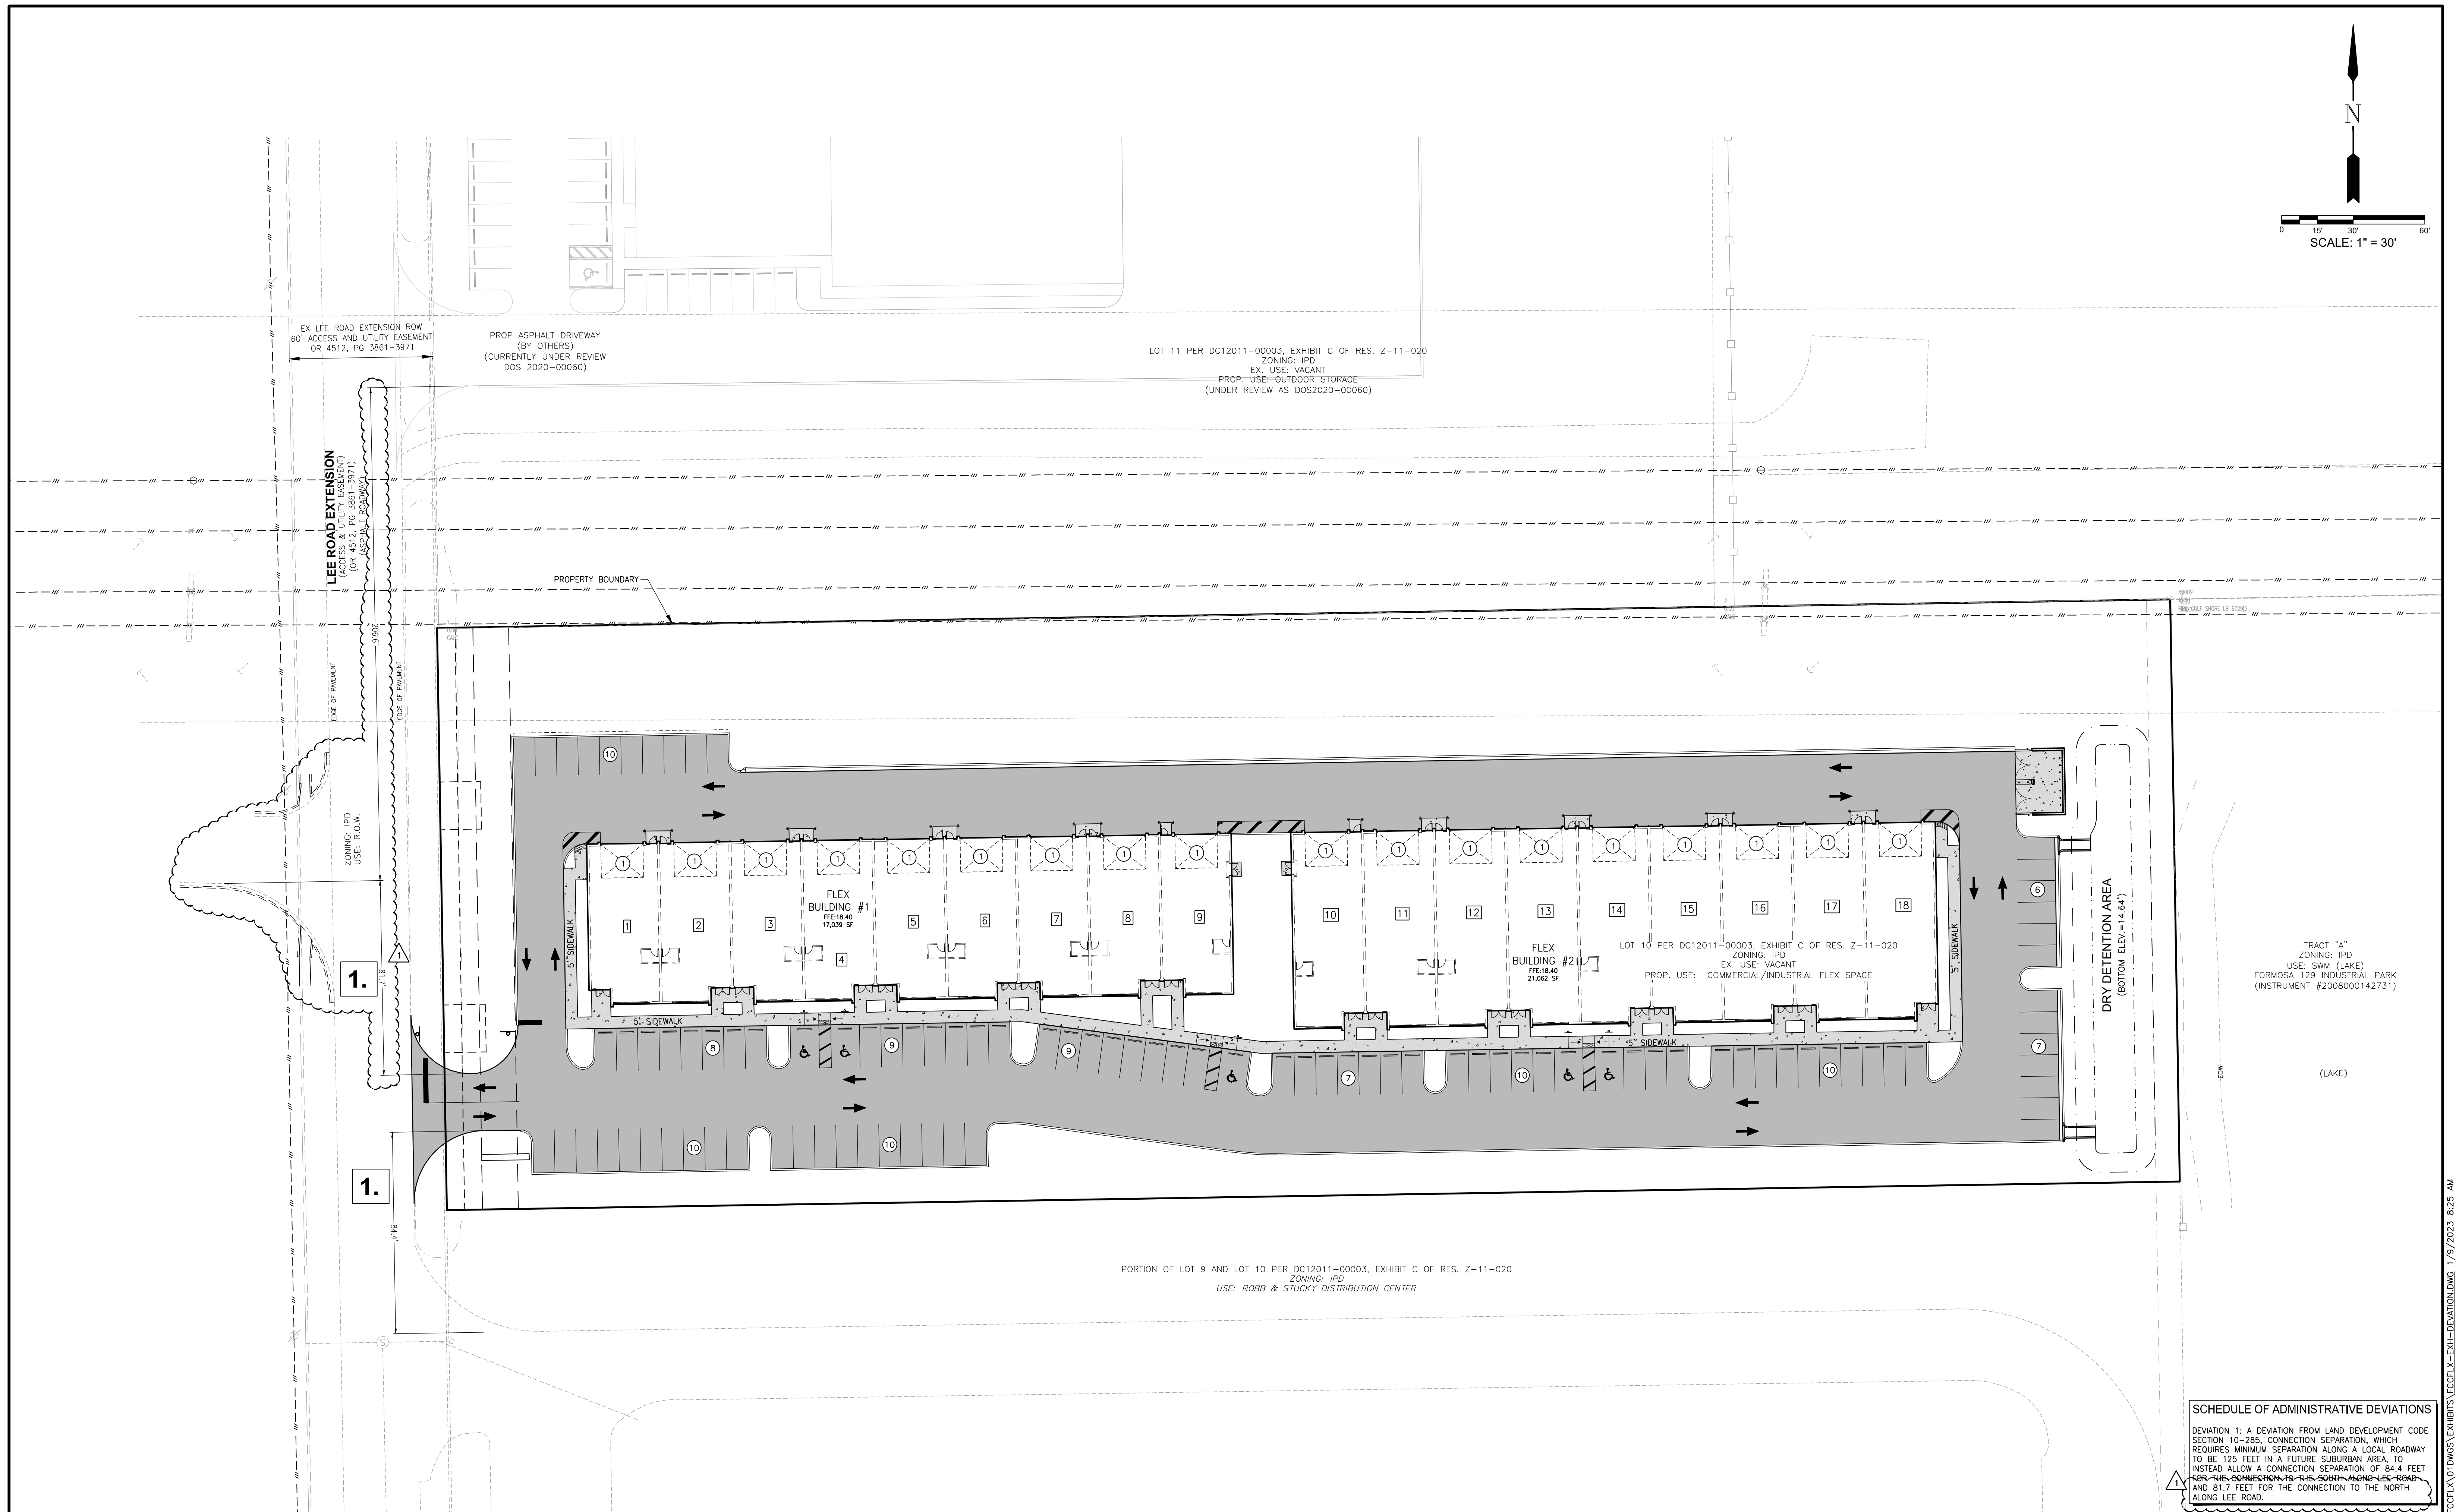

SCHEDULE OF ADMINISTRATIVE DEVIATIONS	
1	DEVIATION 1: A DEVIATION FROM LAND DEVELOPMENT CODE SECTION 10-285, CONNECTION SEPARATION, WHICH REQUIRES MINIMUM SEPARATION ALONG A LOCAL ROADWAY TO BE 125 FEET IN A FUTURE SUBURBAN AREA, TO INSTEAD ALLOW A CONNECTION SEPARATION OF 84.4 FEET FOR THE CONNECTION TO THE SOUTH ALONG LEE ROAD AND 81.7 FEET FOR THE CONNECTION TO THE NORTH ALONG LEE ROAD.

LEGEND

Revision	Date	Description
1	01/2023	REVISED PER LEE COUNTY COMMENTS DATED 11/28/2022

DESIGNED BY:	R.J.T.
DRAWN BY:	C.G.K.
APPROVED:	R.J.T.
JOB CODE:	FCCFLX
SCALE:	1" = 30'



GradyMinor


Civil Engineers • Land Surveyors • Planners • Landscape Architects
Cert. of Auth. EB 0005151 Cert. of Auth. LB 0005151
Bonita Springs: 239.947.1144 www.GradyMinor.com Fort Myers: 239.690.4380

Q. Grady Minor and Associates, P.A.
3800 Via Del Rey
Bonita Springs, Florida 34134

Alico Lin Flex Space

DEVIATION EXHIBIT

ELEVATIONS SHOWN HEREON ARE BASED UPON NORTH AMERICAN VERTICAL DATUM 1988 (NAVD '88)
CONVERSION FACTOR TO NATIONAL GEODETIC VERTICAL DATUM 1929 (NGVD '29) IS (+) 1.161

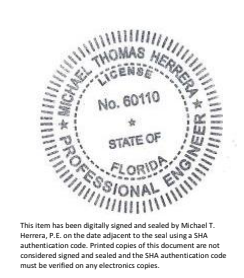

Digitally signed
by Michael T.
Herrera, P.E.
Date:
2023.01.11
15:44:38 -05'00'

MUNICIPALITY:	LEE COUNTY
SEC./TOWNSHIP/RNG	4/46S/25E
DATE:	SEPTEMBER 2022
SUBMITTAL TYPE:	Exhibit
SHEET	1 OF 1