


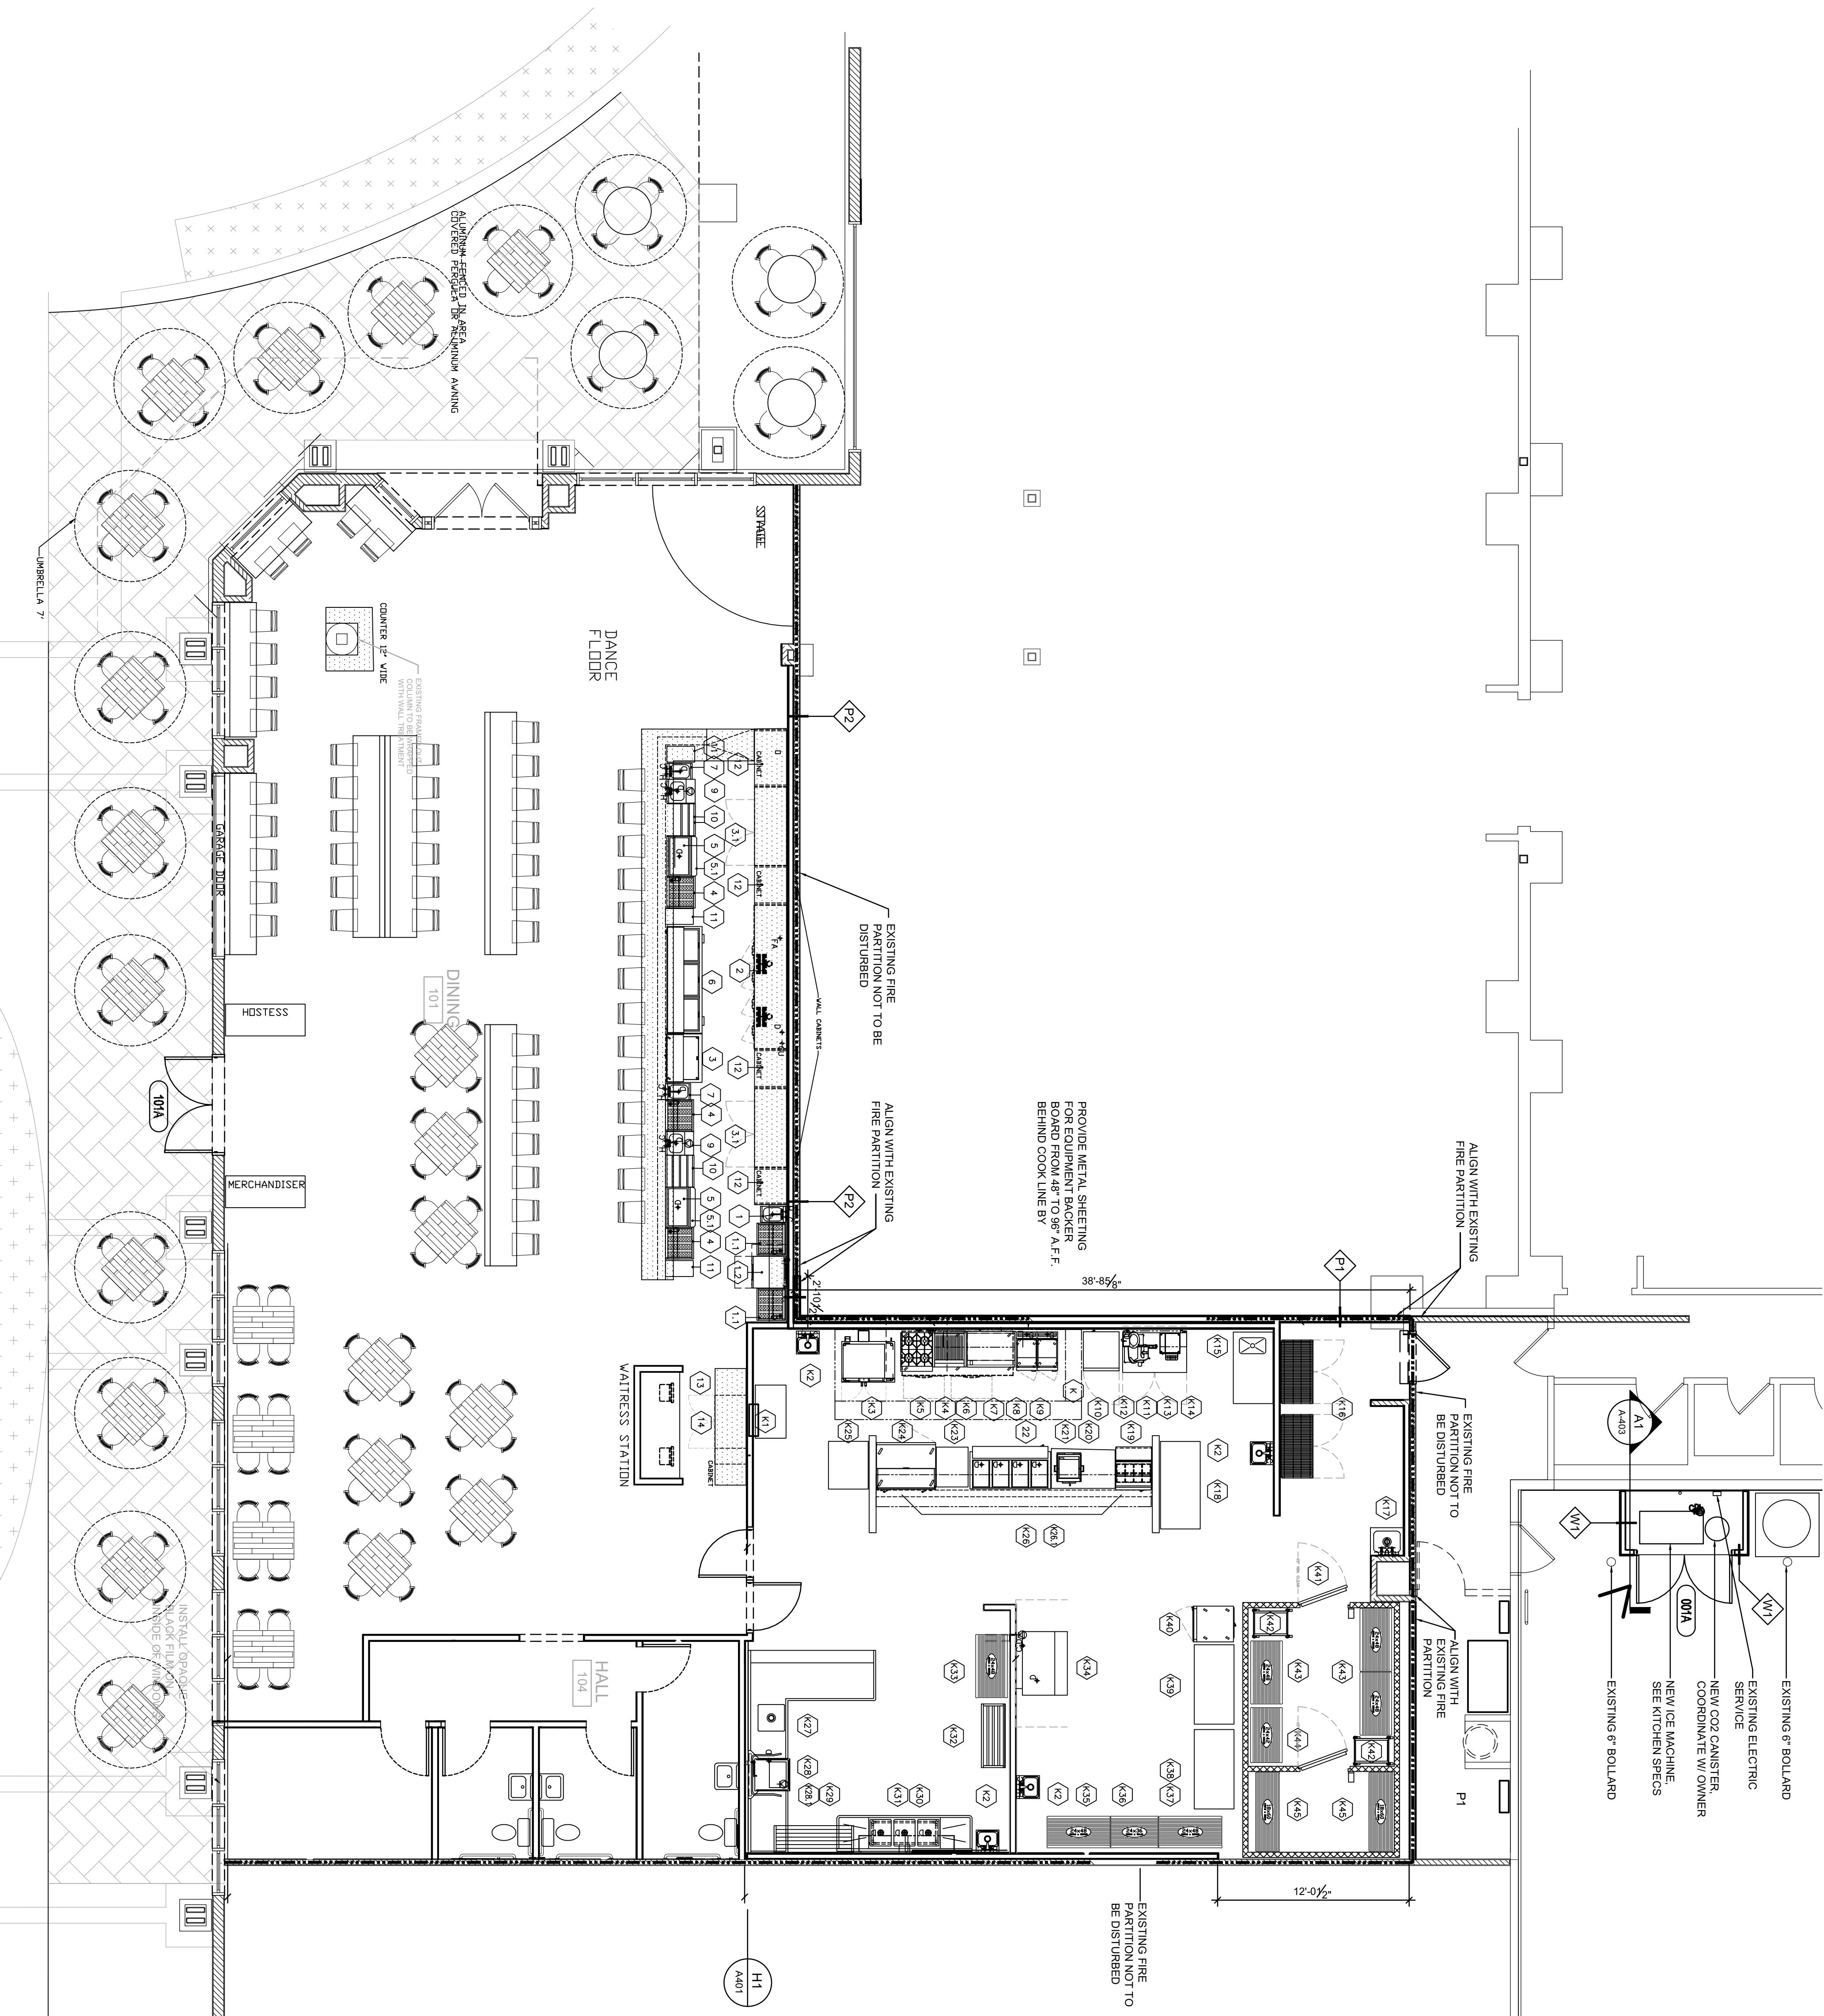



6800 NORTH FLORIDA AVENUE, TAMPA, FL 33604 USA



REVISIONS	
DATE	REMARKS

PROJECT NAME

LA OLA

DRAWING NAME

RESTAURANT PLAN

PROJECT NO.	SCALE
XXXXXXXX	3/16" = 1'-0"
DRAWN BY	DATE
MDJ	11-18-2022

SHEET NO.

FS.0