

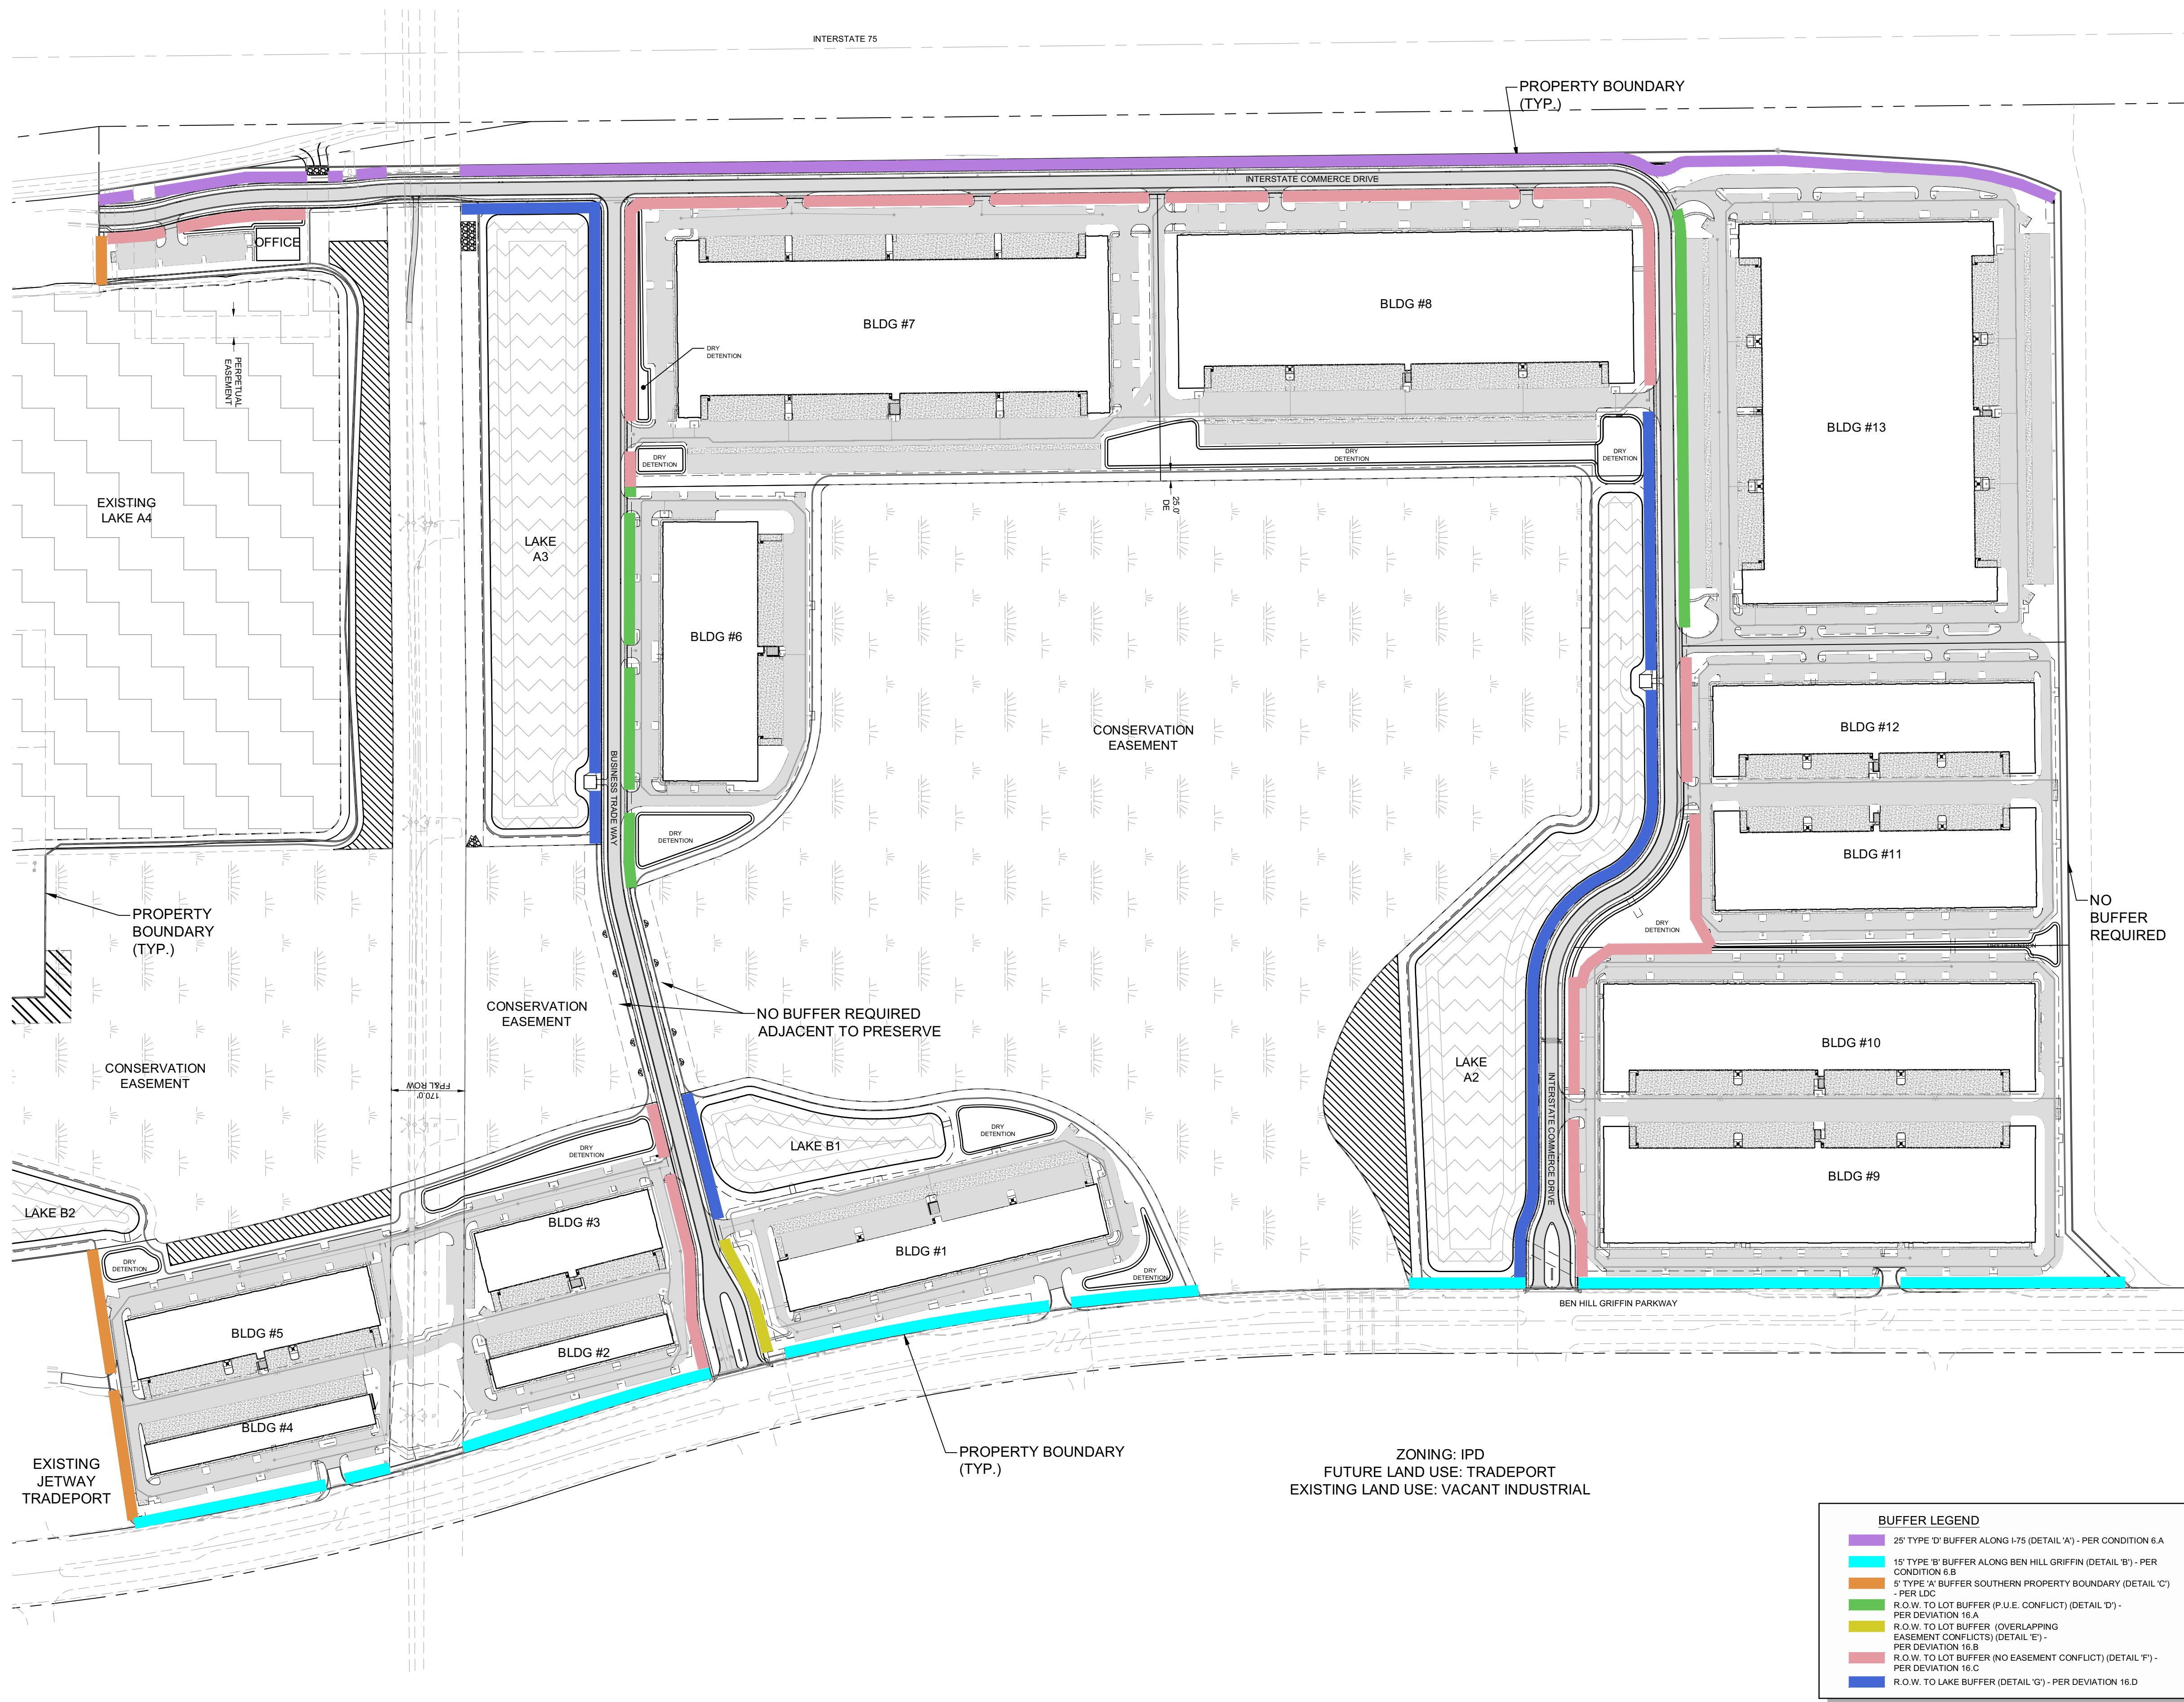
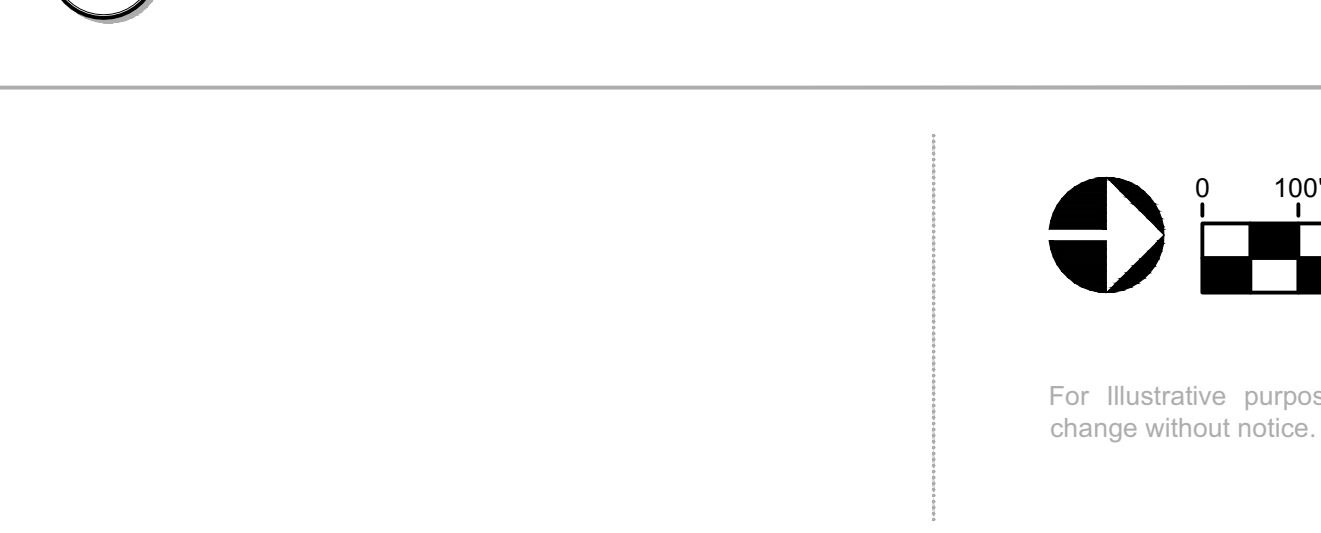
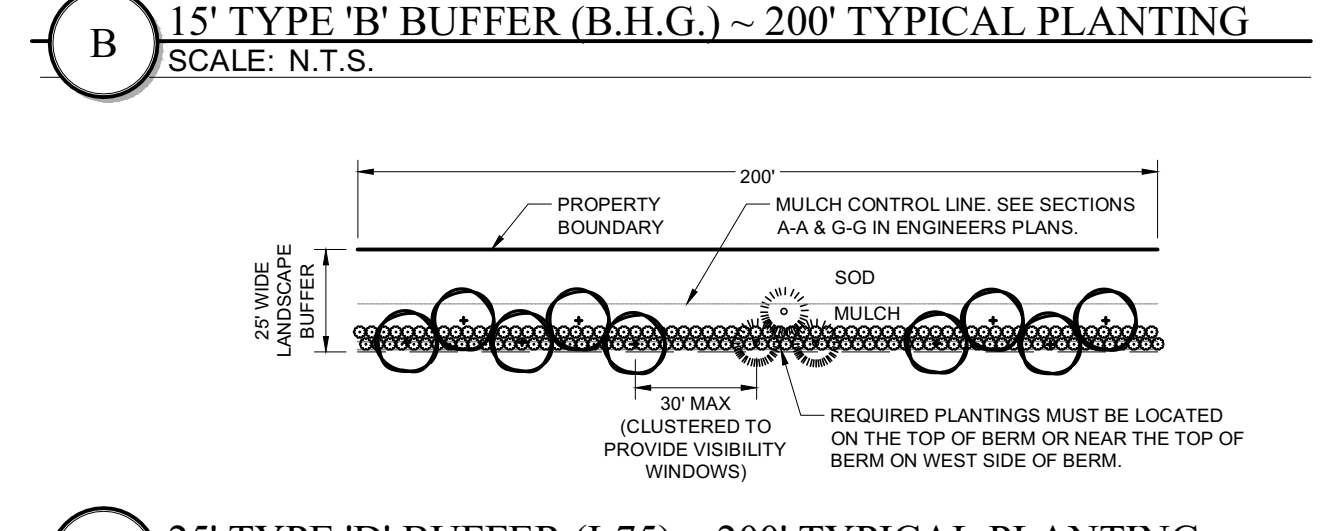
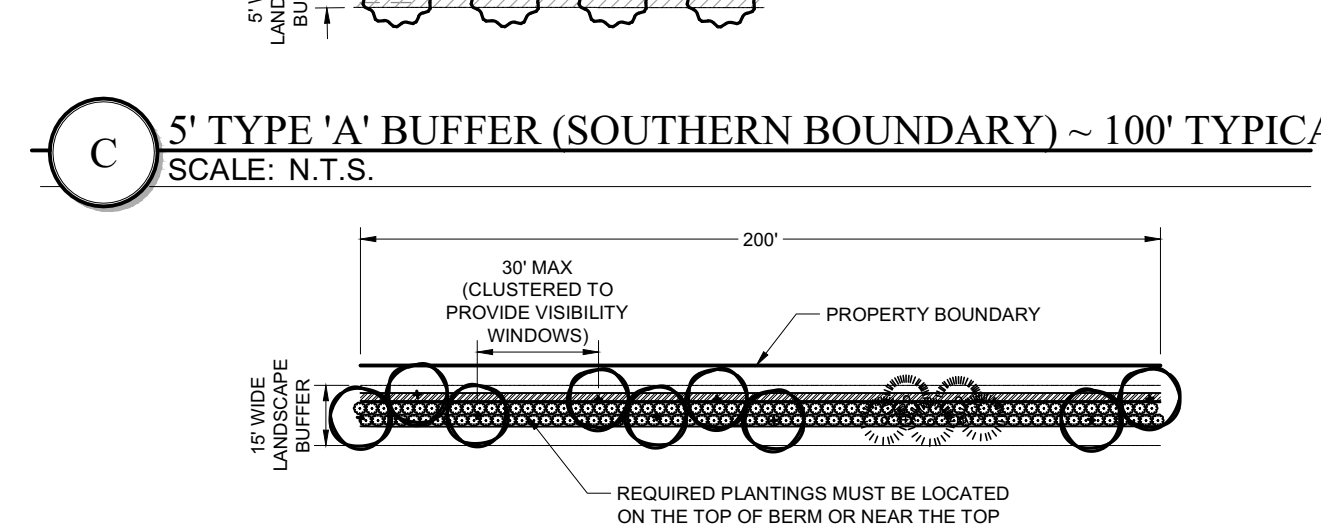
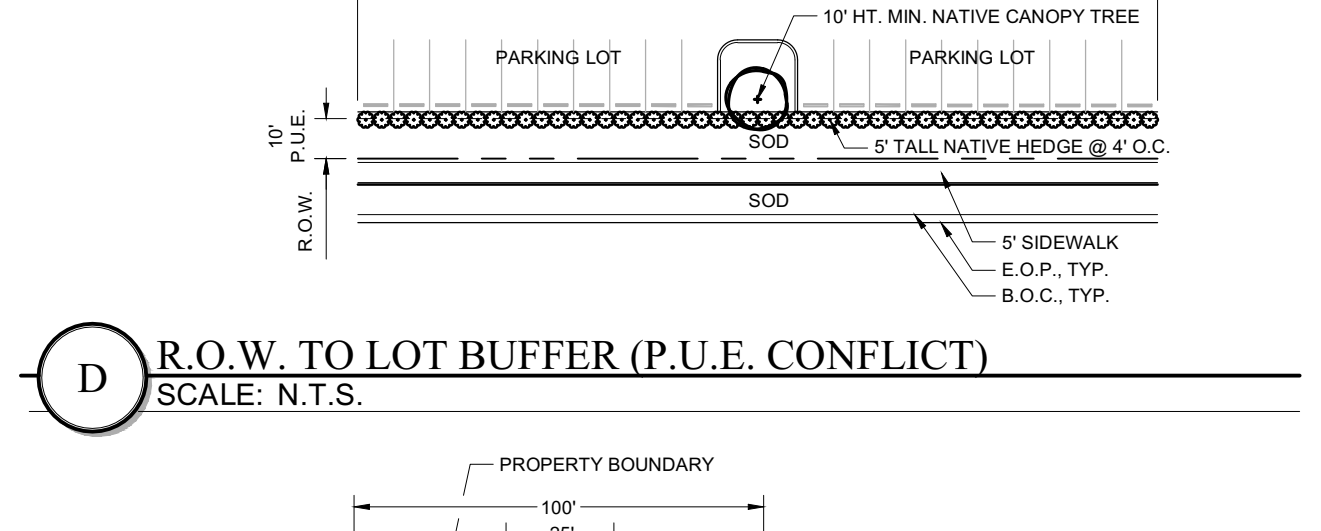
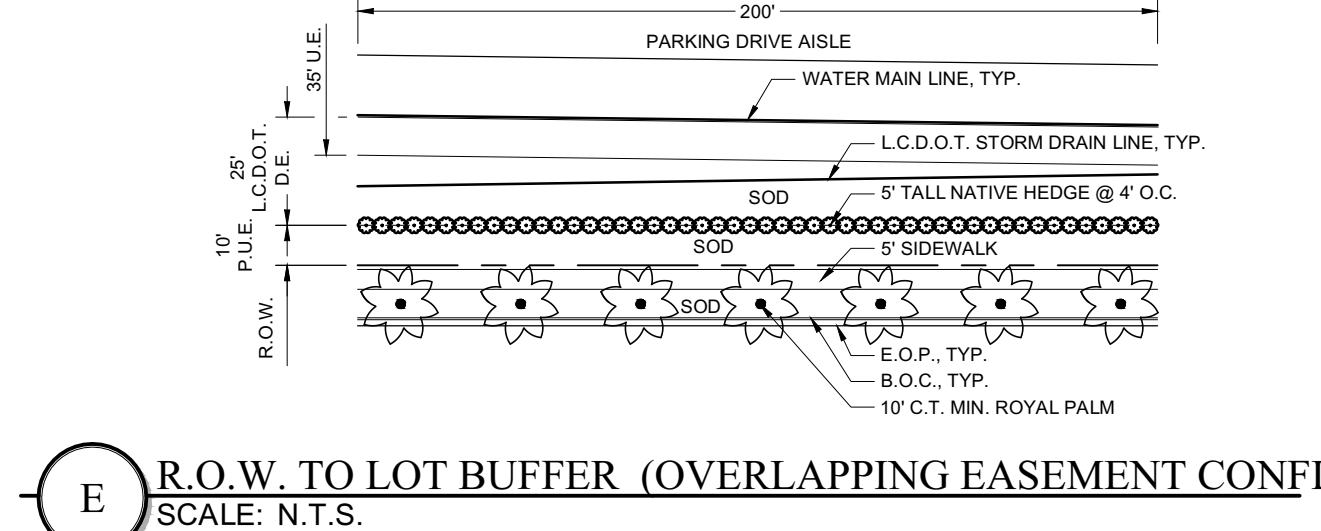


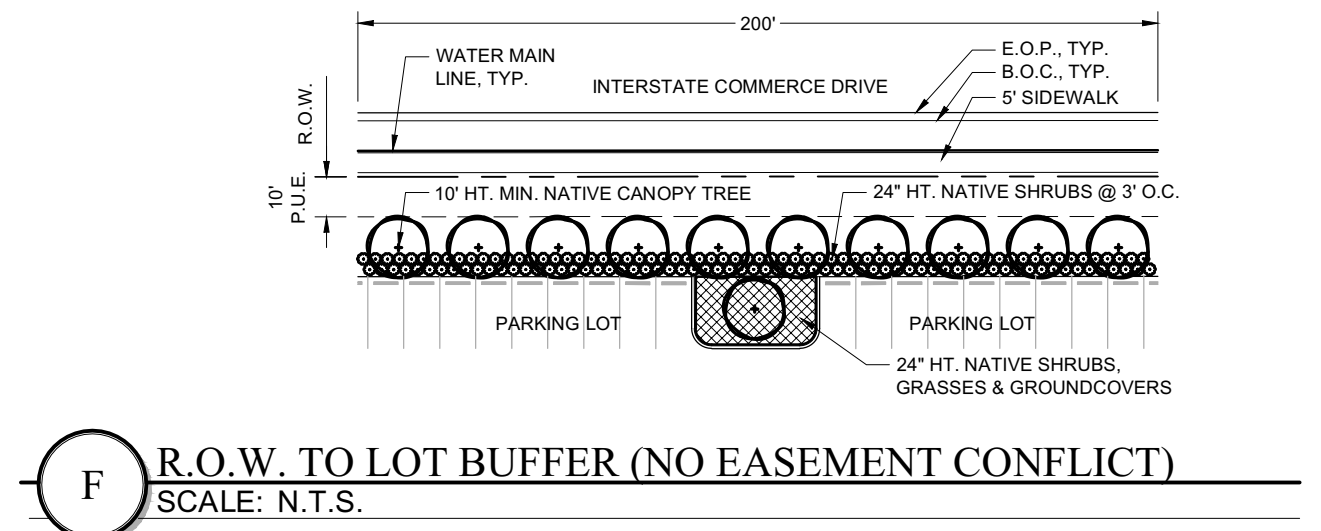


BUFFER LEGEND	
—	25' TYPE 'D' BUFFER ALONG I-75 (DETAIL 'A') - PER CONDITION 6.A
—	15' TYPE 'B' BUFFER ALONG BEN HILL GRIFFIN (DETAIL 'B') - PER CONDITION 6.B
—	5' TYPE 'A' BUFFER SOUTHERN PROPERTY BOUNDARY (DETAIL 'C') - PER LDC
—	R.O.W. TO LOT BUFFER (P.U.E. CONFLICT) (DETAIL 'D') - PER DEVIATION 16.A
—	R.O.W. TO LOT BUFFER (OVERLAPPING EASEMENT CONFLICTS) (DETAIL 'E') - PER DEVIATION 16.B
—	R.O.W. TO LOT BUFFER (NO EASEMENT CONFLICT) (DETAIL 'F') - PER DEVIATION 16.C
—	R.O.W. TO LAKE BUFFER (DETAIL 'G') - PER DEVIATION 16.D

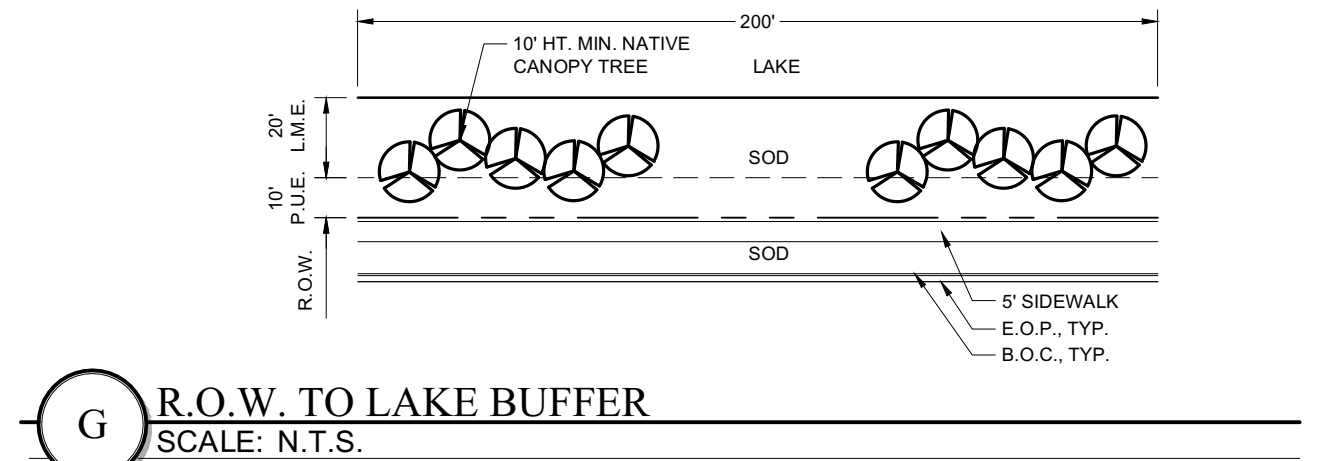

TYPICAL BUFFER CONDITIONS EXHIBIT

LEE COUNTY, FLORIDA
08/16/2023
22001872
BUTTERS GROUP

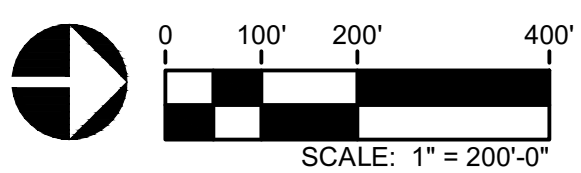

For illustrative purposes only. Subject to change without notice.