


# Exhibit E

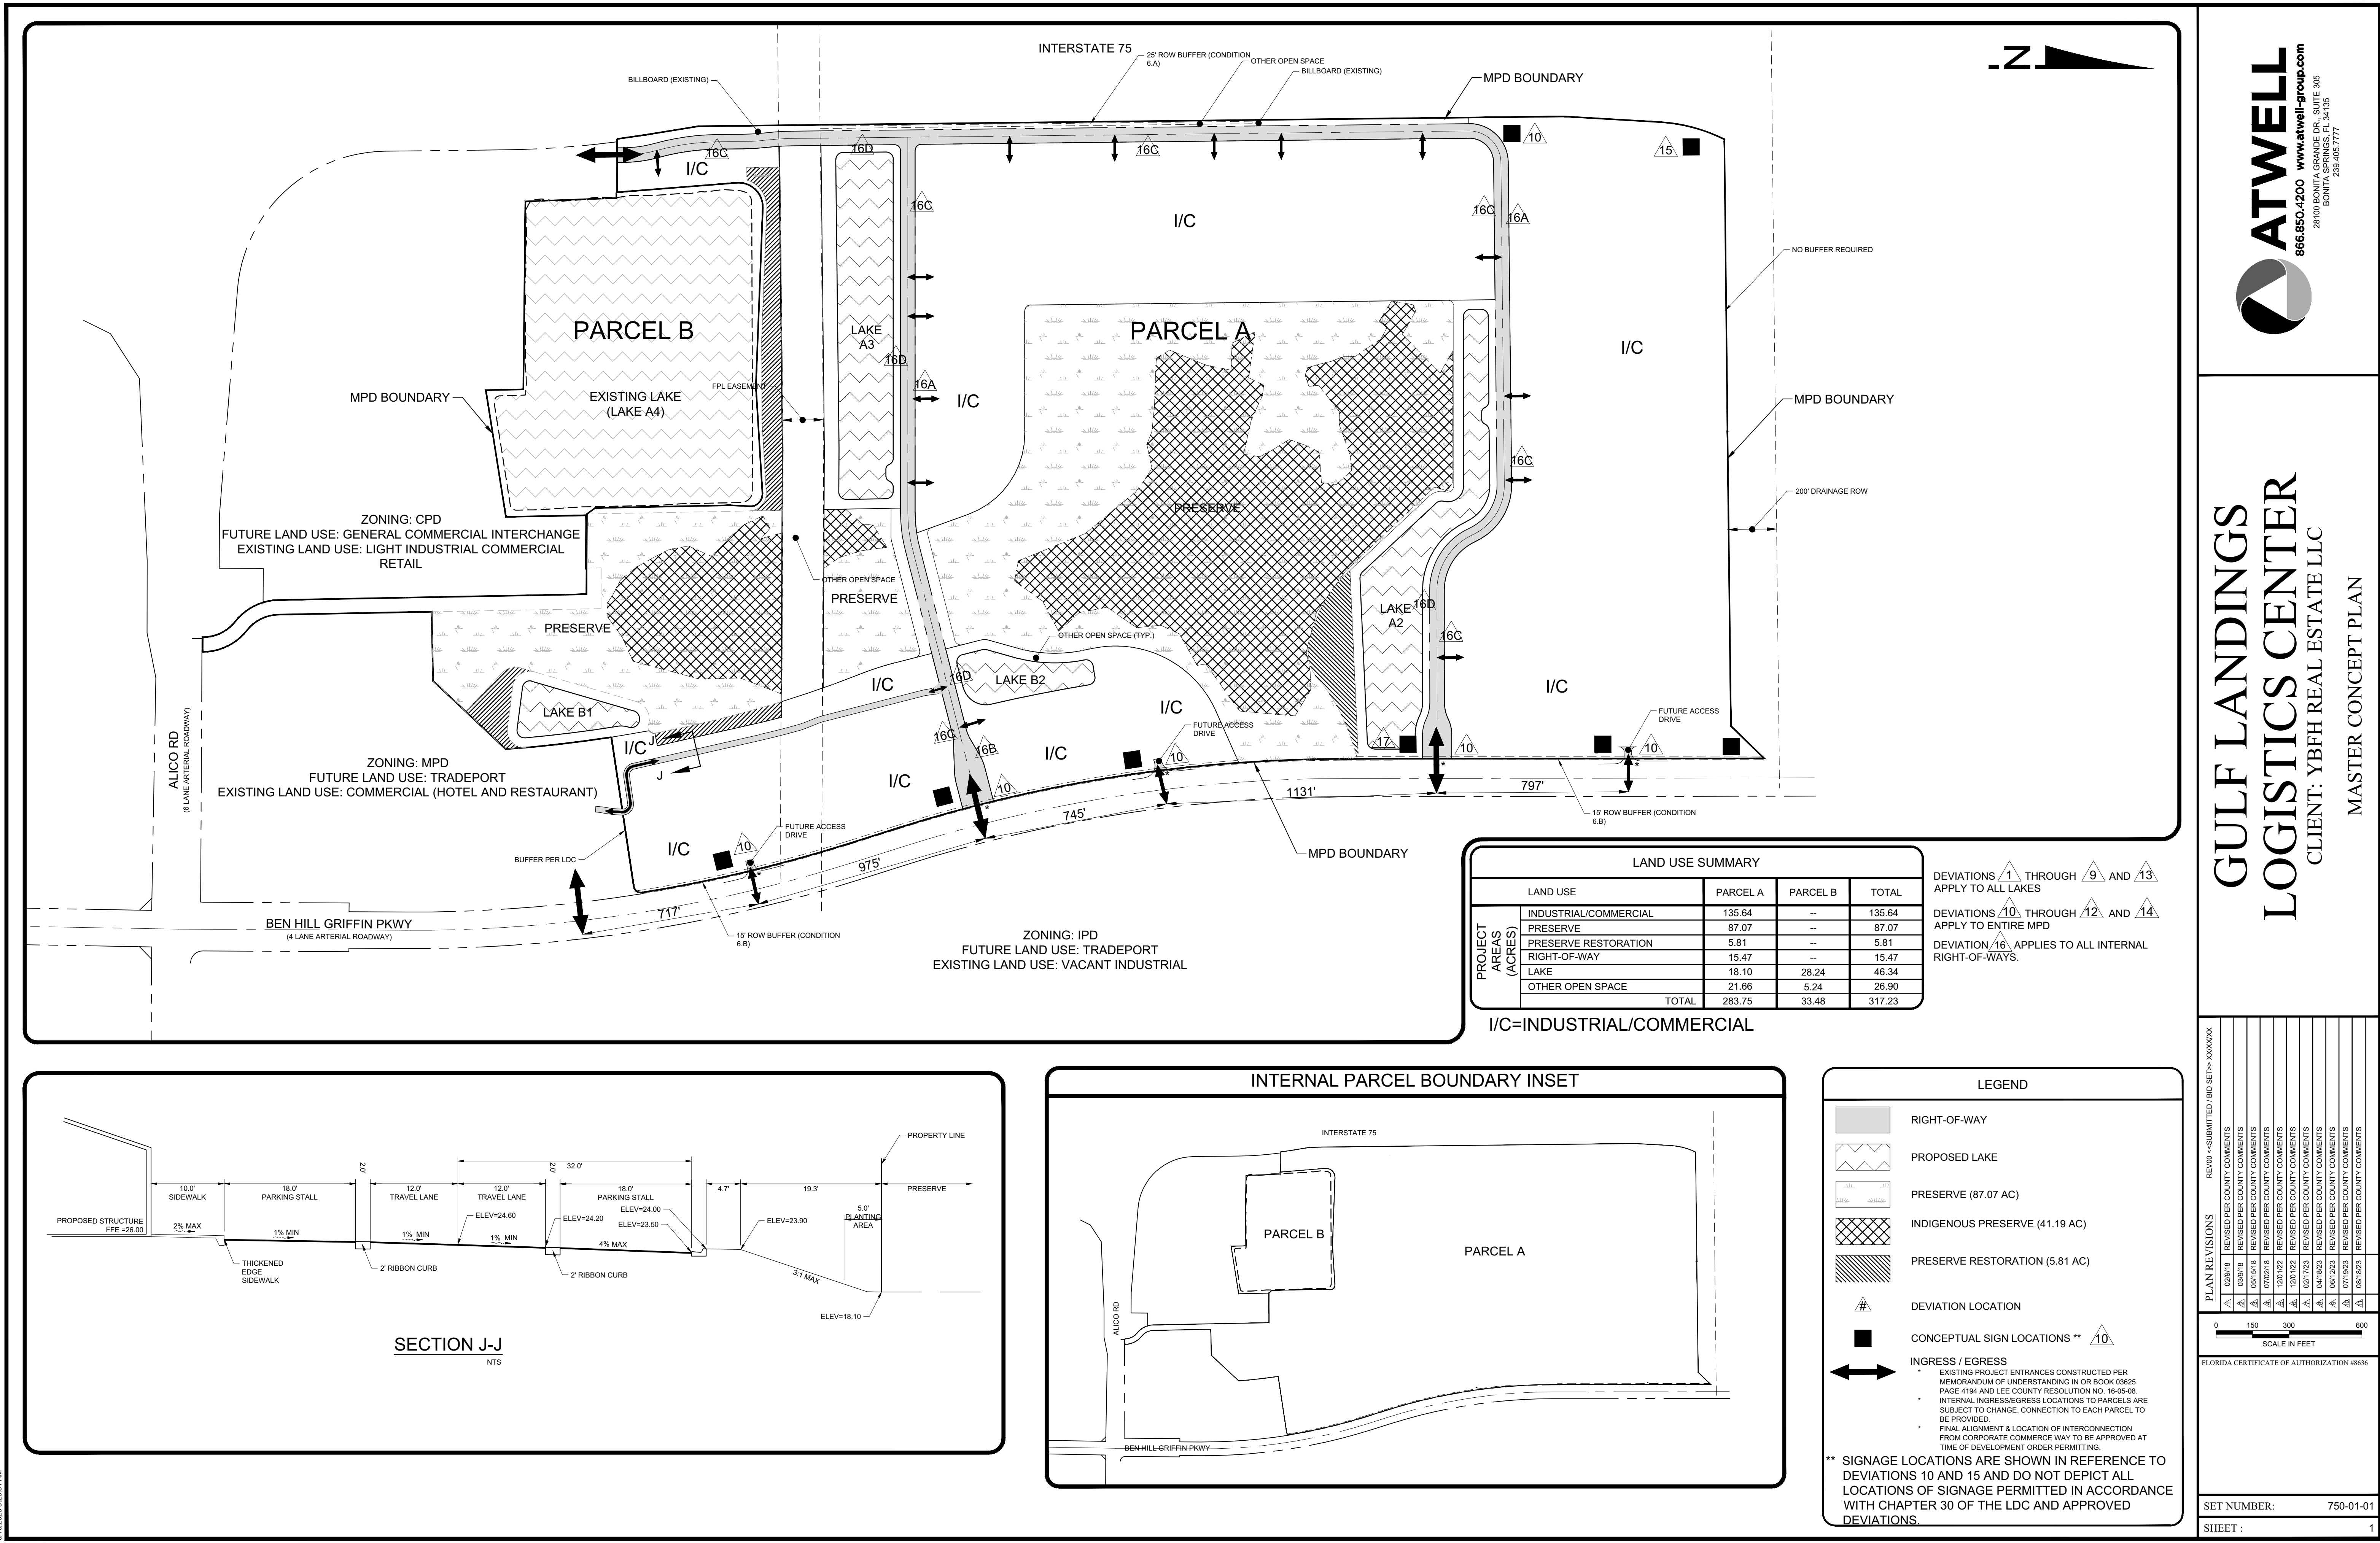

B:\Projects\750-01 Airport Interstate Commerce Park\Drawings-Exhibits\750-01-01 MCD\Current Plans\750-01-01.dwg  
8/18/2023 9:28:51 AM



- MIN. STREET SETBACK (BHG PKWY) = 25' (OFFICE, RETAIL, HOTEL, MIXED USE BUILDING)
- MIN. STREET SETBACK (BHG PKWY) = 25'/100' (INDUSTRIAL)
- MIN. STREET SETBACK (I-75) = 30'
- MIN. STREET SETBACK (PRIVATE/INTERNAL) = 20'
- WATERBODY = 20'/0'
- PRESERVE = 25'
- MIN. BUILDING SEPARATION = 1/2 SUM OF THE BUILDING HEIGHT, OR 20' WHICHEVER IS GREATER (OFFICE, RETAIL, HOTEL).
- MIN. BUILDING SEPARATION = 1/2 SUM OF THE BUILDING HEIGHT (MIXED USE BUILDINGS, INDUSTRIAL).



GULF LANDINGS  
LOGISTICS CENTER  
CLIENT: YBFH REAL ESTATE LLC  
MASTER CONCEPT PLAN

[illegible]

NOT TO SCALE

FLORIDA CERTIFICATE OF AUTHORIZATION #8636

|             |           |
|-------------|-----------|
| SET NUMBER: | 750-01-01 |
|-------------|-----------|

SHEET : 2