


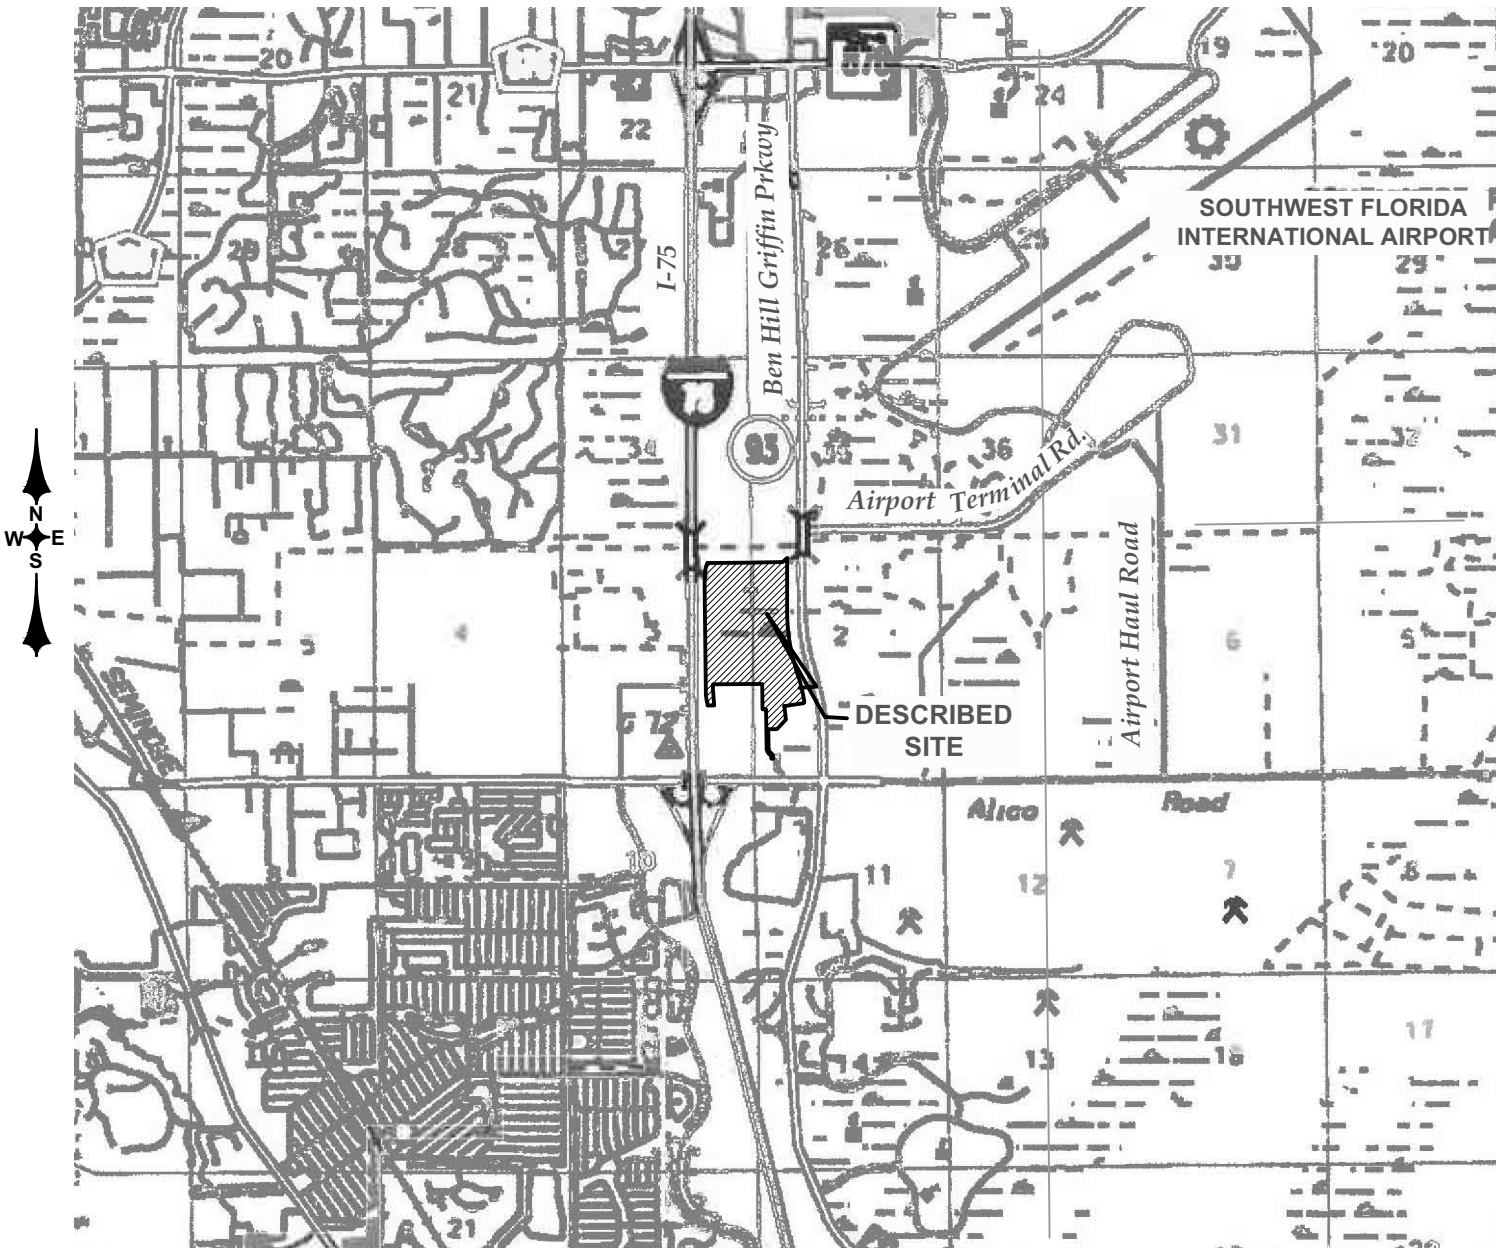

VICINITY MAP
1" = 1 MILE

ABBREVIATIONS

- C1 = CURVE DESIGNATION
- C.A. = CENTRAL ANGLE
- C.B. = CHORD BEARING
- CHD = CHORD LENGTH
- C/L = CENTERLINE
- INST. = INSTRUMENT
- L1 = LINE DESIGNATION
- LB = LICENSED BUSINESS
- NO. = NUMBER
- OR = OFFICIAL RECORDS
- PG. = PAGE
- PERP. = PERPETUAL
- P.B. = PLAT BOOK
- POB = POINT-OF-BEGINNING
- POC = POINT-OF-COMMENCEMENT
- R/W = RIGHT OF WAY
- RAD. = RADIUS
- SEC. = SECTION
- SQ.FT. = SQUARE FEET
- S.R. = STATE ROAD

SURVEYOR'S NOTES:

THE DESCRIPTION SHOWN HEREON IS NEW.

COORDINATES SHOWN HEREON BASED ON FLORIDA GRID, WEST ZONE, NAD 83-(2011).

SKETCH PREPARED IN ACCORDANCE WITH THE STATE OF FLORIDA'S STANDARDS OF PRACTICE FOR SURVEYING, RULE 5J-17 F.A.C.

ORIENTATION BASED ON THE NORTH LINE OF THE NORTHEAST-QUARTER OF SECTION 3, T.46 S., R. 25 E. AS BEARING N.89°23'14"E.

UNLESS IT BEARS THE SIGNATURE AND ORIGINAL RAISED SEAL OF THE FLORIDA LICENSED SURVEYOR AND MAPPER, AND ALL SHEETS ARE INCLUDED,THIS MAP IS NOT VALID.

PREPARED BY



PSM 6347

THOMAS M. ROOKS JR., P.S.M.
FLORIDA CERTIFICATE NO. 6347

DATE

Digitally signed by
Thomas M. Rooks Jr.
Date: 2021.04.12
16:12:59 -04'00'

REV: UPDATE SURVEYOR SIGNATURE 04-12-2021

MDA PROJECT: 17037	
CHECKED BY: MAH	DRAWN BY: MAH
DATE: 01-15-19	
SHEET 1 OF 4	

DESCRIPTION DRAWING
PARCEL OF LAND LYING IN
SECTIONS 2 AND 3, TOWNSHIP 46
SOUTH, RANGE 25 EAST, LEE
COUNTY, FLORIDA


MORRIS
DEPEW
ENGINEERS • PLANNERS • SURVEYORS
LANDSCAPE ARCHITECTS
FL CA NO. 6532 / FL CERT NO. LB6891 / LC26000330

Fort Myers
Tallahassee
Destin
2917 Cleveland Ave.
Fort Myers, Florida 33901
(239) 337-3993
Fax: (239) 337-3994
Toll free: 866-337-7341

DESCRIPTION:
EXHIBIT "A" METES AND BOUNDS

PARCEL OF LAND LYING IN SECTIONS 2 AND 3, TOWNSHIP 46 SOUTH, RANGE 25 EAST, LEE COUNTY, FLORIDA, BEING MORE PARTICULARLY DESCRIBED AS FOLLOWS:
COMMENCING THE NORTHWEST CORNER OF SAID SECTION 2; THENCE S.01° 06' 33"E., ALONG THE WEST LINE OF THE NORTHWEST QUARTER (NW 1/4) OF SAID SECTION 2 FOR 200.01 FEET TO AN INTERSECTION WITH A LINE 200.00 FEET SOUTH OF (AS MEASURED AT RIGHT ANGLES) AND PARALLEL WITH THE NORTH LINE OF SAID NORTHWEST QUARTER (NW 1/4) OF SECTION 2 AND THE POINT-OF-BEGINNING OF THIS DESCRIPTION; THENCE N.89° 20' 16" E. ALONG SAID PARALLEL LINE AND ALSO ALONG THE SOUTH LINE OF THAT CERTAIN PARCEL OF LAND AS DESCRIBED IN OFFICIAL RECORDS BOOK 3524, PAGE 4601, PUBLIC RECORDS OF LEE COUNTY, FLORIDA, A DISTANCE OF 1210.39 FEET; THENCE N.44° 23' 16"E. CONTINUING ALONG SAID SOUTH LINE, A DISTANCE OF 190.58 FEET TO AN INTERSECTION WITH THE WESTERLY RIGHT-OF-WAY LINE OF BEN HILL GRIFFIN PARKWAY (150.00' RIGHT-OF-WAY) AS DESCRIBED IN OFFICIAL RECORDS BOOK 3207, PAGE 1910 OF SAID PUBLIC RECORDS; THENCE ALONG SAID WESTERLY RIGHT-OF-WAY LINE FOR THE NEXT FOUR (4) COURSES; S.00° 04' 06" E. A DISTANCE OF 1,729.77 FEET TO THE BEGINNING OF A CURVE TO THE LEFT; THENCE SOUTHERLY ALONG AN ARC OF SAID CURVE, HAVING A RADIUS OF 6071.62 FEET, A CENTRAL ANGLE OF 17°29'22" AND WHOSE CHORD BEARS S.08°48'47"E. FOR A DISTANCE OF 1846.17 FEET, HAVING AN ARC LENGTH OF 1853.35 FEET; THENCE S.17° 33' 28"E., ALONG A TANGENT LINE, A DISTANCE OF 215.07 FEET TO THE BEGINNING OF A CURVE TO THE RIGHT; THENCE SOUTHERLY, ALONG AN ARC OF SAID CURVE, HAVING A RADIUS OF 5924.43 FEET, A CENTRAL ANGLE OF 08°26'32" AND WHOSE CHORD BEARS S.13°20'12"E., FOR A DISTANCE OF 872.14 FEET, HAVING AN ARC LENGTH OF 872.93 FEET, TO A POINT OF COMPOUND CURVATURE OF A CURVE TO THE RIGHT; THENCE LEAVING THE WESTERLY RIGHT-OF-WAY LINE OF BEN HILL GRIFFIN PARKWAY, ALONG THE BOUNDARY OF THAT CERTAIN PARCEL OF LAND AS DESCRIBED IN OFFICIAL RECORDS BOOK 3522, PAGE 3430, OF SAID PUBLIC RECORDS, FOR THE NEXT EIGHT (8) COURSES, SOUTHWESTERLY ALONG AN ARC OF SAID CURVE, HAVING A RADIUS OF 30.00 FEET, A CENTRAL ANGLE OF 90°34'53" AND WHOSE CHORD BEARS S.36°10'31"W. FOR A DISTANCE OF 42.64 FEET, HAVING AN ARC LENGTH OF 47.43 FEET; THENCE S.81°27'57"W. ALONG A TANGENT LINE, A DISTANCE OF 619.81 FEET TO A NON-RADIAL INTERSECTION WITH A CURVE TO THE RIGHT; THENCE SOUTHERLY ALONG AN ARC OF SAID CURVE, HAVING A RADIUS OF 5274.39 FEET, A CENTRAL ANGLE OF 04°44'31" AND WHOSE CHORD BEARS S.06°27'12"E. FOR A DISTANCE OF 436.40 FEET, ARC LENGTH BEING 436.52 FEET; THENCE S.43°12'27"W. ALONG A NON-TANGENT LINE, A DISTANCE OF 410.14 FEET; THENCE S.88°56'07"W. A DISTANCE OF 283.66 FEET; THENCE CONTINUING ALONG SAID LANDS DESCRIBED IN OFFICIAL RECORDS BOOK 3522, PAGE 3430, AND ALSO ALONG THE EAST BOUNDARY OF THAT CERTAIN PARCEL OF LAND AS DESCRIBED IN CLERK'S INSTRUMENT NUMBER 2005000131182, SAID PUBLIC RECORDS, FOR THE NEXT THREE (3) COURSES; S.01°03'53"E. A DISTANCE OF 628.78 FEET TO THE BEGINNING OF A CURVE TO THE LEFT; THENCE ALONG AN ARC OF SAID CURVE, HAVING A RADIUS OF 170.01 FEET, A CENTRAL ANGLE OF 50°48'27" AND WHOSE CHORD BEARS S.26°28'06"E. FOR A DISTANCE OF 145.87 FEET, HAVING AN ARC LENGTH OF 150.87 FEET TO A POINT OF REVERSE CURVATURE OF A CURVE TO THE RIGHT; THENCE ALONG AN ARC OF SAID CURVE, HAVING A RADIUS OF 230.01 FEET, A CENTRAL ANGLE OF 52°04'24" AND WHOSE CHORD BEARS S.25°50'08"E. FOR A DISTANCE OF 201.92 FEET, HAVING AN ARC LENGTH OF 209.04 FEET TO AN INTERSECTION WITH THE NORTHERLY RIGHT-OF-WAY LINE OF ALICO ROAD, AS DESCRIBED IN OFFICIAL RECORDS BOOK 4355, PAGE 2364, SAID PUBLIC RECORDS; THENCE N.89°42'18"W. ALONG SAID NORTHERLY RIGHT-OF-WAY LINE, A DISTANCE OF 60.00 FEET TO AN INTERSECTION WITH THE WEST LINE OF SAID EXHIBIT "D" AND TO AN INTERSECTION WITH A NON-TANGENT CURVE TO THE LEFT; THENCE NORTHWESTERLY ALONG AN ARC OF SAID CURVED WEST LINE OF "EXHIBIT D", HAVING A RADIUS OF 170.01 FEET, A CENTRAL ANGLE OF 52°02'25" AND WHOSE CHORD BEARS N.25°51'07"W. FOR A DISTANCE OF 149.16 FEET, HAVING AN ARC LENGTH OF 154.42 FEET TO A POINT OF REVERSE CURVATURE OF A CURVE TO THE RIGHT; THENCE ALONG AN ARC OF SAID CURVE, HAVING A RADIUS OF 230.01 FEET, A CENTRAL ANGLE OF 50°48'27" AND WHOSE CHORD BEARS N.26°28'06"W. FOR A DISTANCE 197.35 FEET, HAVING AN ARC LENGTH OF 203.97 FEET; THENCE N.01°03'53"W. ALONG THE SAID WEST LINE OF "EXHIBIT D" AND THE EAST LINE OF THAT CERTAIN PARCEL OF LAND AS DESCRIBED IN OFFICIAL RECORDS BOOK 2195, PAGE 4279, SAID PUBLIC RECORDS, A DISTANCE OF 1265.42 FEET; THENCE N.89°42'18"W. ALONG NORTH LINE OF SAID PARCEL DESCRIBED IN OFFICIAL RECORDS BOOK 2195, PAGE 4279, A DISTANCE OF 107.62 FEET TO THE SOUTHEAST CORNER OF THAT CERTAIN PARCEL OF LAND AS DESCRIBED IN CLERK'S INSTRUMENT NUMBER 2018000217893, PUBLIC RECORDS OF SAID LEE COUNTY, FLORIDA; THENCE ALONG THE SOUTHERLY BOUNDARY OF SAID CERTAIN PARCEL FOR THE NEXT EIGHT (8) COURSES; N.89°42'18"W. A DISTANCE OF 221.98 FEET; THENCE N.35°32'45"W. A DISTANCE OF 42.43 FEET; THENCE N.01°09'07"W. A DISTANCE OF 557.46 FEET; THENCE N.03°08'34"E. A DISTANCE OF 76.57 FEET TO THE BEGINNING OF A CURVE TO THE LEFT; THENCE ALONG AN ARC OF SAID CURVE, HAVING A RADIUS OF 50.00 FEET, A CENTRAL ANGLE OF 96°34'35" AND WHOSE CHORD BEARS N.45°08'48"W. A DISTANCE OF 74.65 FEET, HAVING AN ARC LENGTH OF 84.28 FEET; THENCE S.86°33'49"W. A DISTANCE OF 442.87 FEET; THENCE N.87°46'36"W. A DISTANCE OF 730.75 FEET TO THE BEGINNING OF A CURVE TO THE LEFT; THENCE ALONG AN ARC OF SAID CURVE, HAVING A RADIUS OF 100.00 FEET, A CENTRAL ANGLE OF 96°44'56" AND WHOSE CHORD BEARS S.43°50'56"W. A DISTANCE OF 149.50 FEET, HAVING AN ARC LENGTH OF 168.86 FEET; THENCE S.04°31'33"E., LEAVING SAID SOUTHERLY BOUNDARY OF THAT CERTAIN PARCEL DESCRIBED IN CLERK'S INSTRUMENT NUMBER 2018000217893, OF SAID PUBLIC RECORDS OF LEE COUNTY, FLORIDA, A DISTANCE OF 492.53 FEET TO AN INTERSECTION WITH THE NORTH LINE OF THAT CERTAIN PARCEL OF LAND AS DESCRIBED IN OFFICIAL RECORDS BOOK 3677, PAGE 743, SAID PUBLIC RECORDS; THENCE S.89°54'37"W, LEAVING THE BOUNDARY OF SAID "EXHIBIT C-1" AND ALONG THE NORTH LINE OF SAID PARCEL DESCRIBED IN OFFICIAL RECORDS BOOK 3677, PAGE 743, A DISTANCE OF 218.60 FEET TO A NON-RADIAL INTERSECTION WITH THE CURVED EASTERLY BOUNDARY OF THAT CERTAIN PARCEL AS DESCRIBED IN OFFICIAL RECORDS BOOK 4355, PAGE 2364, SAID PUBLIC RECORDS, ALSO BEING THE EASTERLY RIGHT-OF-WAY LINE OF INTERSTATE 75 (STATE ROAD NO. 93); THENCE NORTHERLY, ALONG THE SAID EASTERLY RIGHT-OF-WAY LINE FOR THE NEXT FIVE (5) COURSES; NORTHERLY ALONG A CURVE TO THE LEFT, HAVING A RADIUS OF 3913.93 FEET, A CENTRAL ANGLE OF 01°40'50" AND WHOSE CHORD BEARS N.08°21'29"W. FOR A DISTANCE OF 114.79 FEET, HAVING AN ARC LENGTH OF 114.79 FEET; THENCE N.09°11'29"W. A DISTANCE OF 225.55 FEET TO THE MOST SOUTHERLY CORNER OF PARCEL 102 AS DESCRIBED IN CLERK'S INSTRUMENT NUMBER 2008000156882; THENCE NORTHERLY ALONG THE EAST BOUNDARY LINE OF SAID PARCEL 102 AND SAID EASTERLY RIGHT-OF-WAY LINE OF INTERSTATE 75 FOR THE NEXT THREE (3) COURSES; N.0°38'28"W. A DISTANCE OF 3556.21 FEET; THENCE N.03°21'21"E A DISTANCE OF 392.14 FEET TO THE BEGINNING OF A CURVE TO THE RIGHT; THENCE ALONG AN ARC OF SAID CURVE, HAVING A RADIUS OF 678.20 FEET, A CENTRAL ANGLE OF 23°17'58" AND WHOSE CHORD BEARS N.15°00'20"E. A DISTANCE OF 273.90 FFET, HAVING AN ARC LENGTH OF 275.79 FEET TO A NON-TANGENT INTERSECTION THE SAID SOUTH LINE OF THAT CERTAIN PARCEL OF LAND AS DESCRIBED IN OFFICIAL RECORDS BOOK 3524, PAGE 4601, SAID PUBLIC RECORDS; THENCE N.89°23'14"E. ALONG SAID SOUTH LINE, A DISTANCE OF 1197.31 FEET; THENCE N.89°20'16"E. ALONG SAID SOUTH LINE A DISTANCE OF 1.52 FEET TO THE SAID POINT-OF-BEGINNING OF THIS DESCRIPTION.
CONTAINING 283.75 ACRES, MORE OR LESS.

MDA PROJECT: 17037		DESCRIPTION DRAWING PARCEL OF LAND LYING IN SECTIONS 2 AND 3, TOWNSHIP 46 SOUTH, RANGE 25 EAST, LEE COUNTY, FLORIDA	MORRIS DEPEW ENGINEERS • PLANNERS • SURVEYORS LANDSCAPE ARCHITECTS FL CA NO. 6532 / FL CERT NO. LB6891 / LC26000330	Fort Myers Tallahassee Destin 2917 Cleveland Ave. Fort Myers, Florida 33901 (239) 337-3993 Fax: (239) 337-3994 Toll free: 866-337-7341	
CHECKED BY: MAH	DRAWN BY: MAH				
DATE: 01-15-19					
SHEET 2 OF 4					

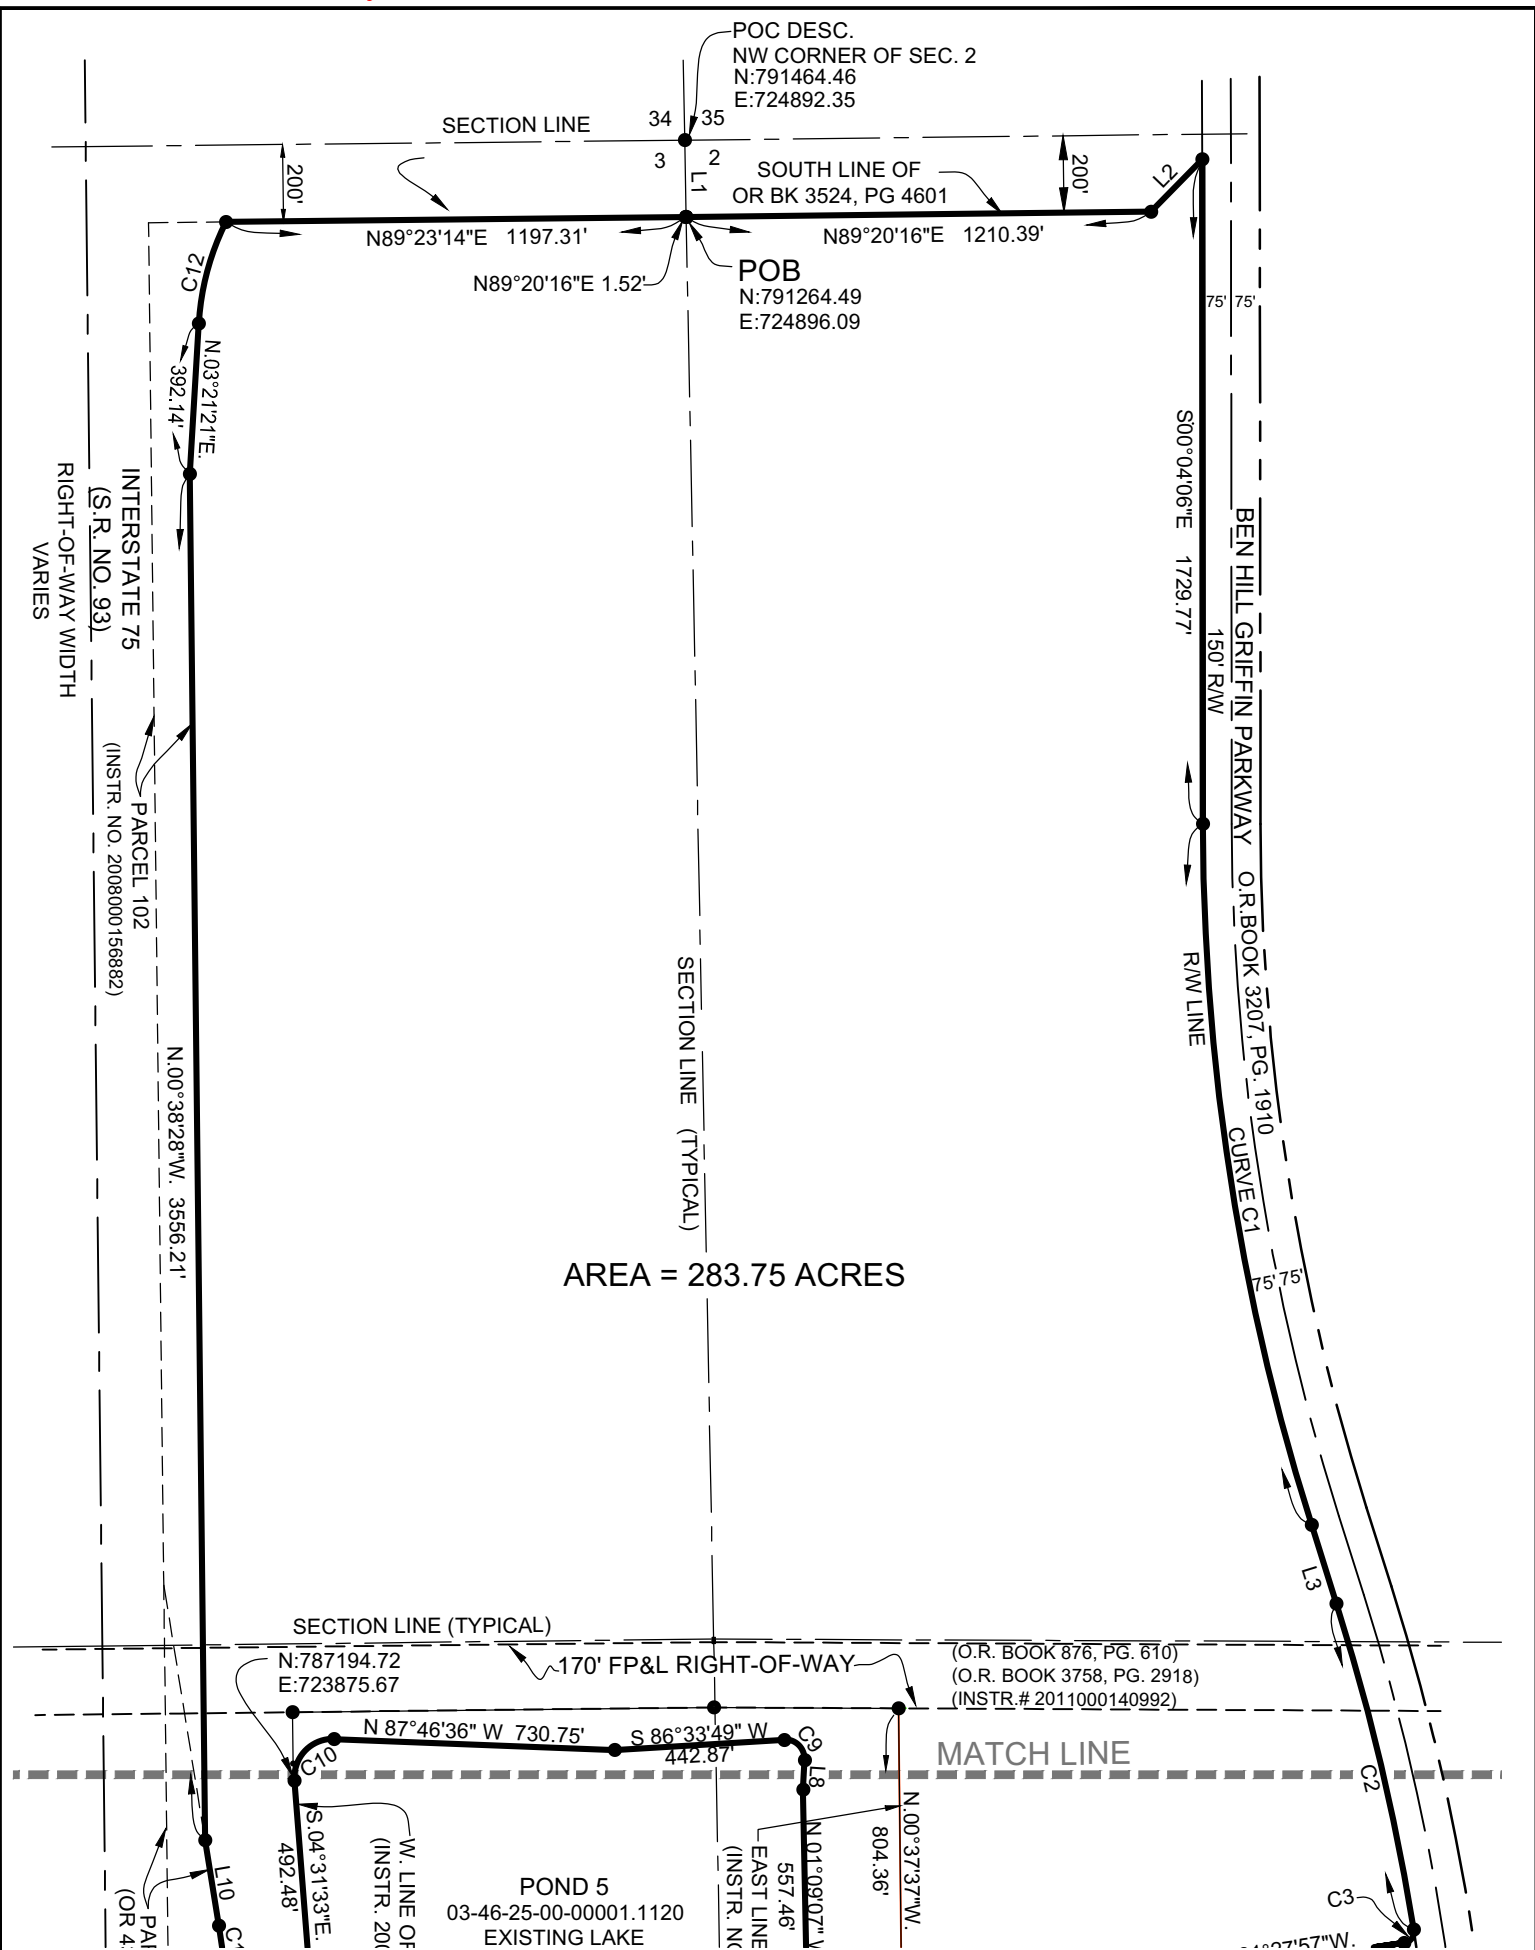

THIS IS NOT A SURVEY!

0 500

SCALE OF FEET

1" = 500'

LINE DATA	
L1 S.01°06'33"E 200.01'	L6 S.00°37'37"E 133.51'
L2 N44°23'16"E 190.58'	L8 N03°08'34"E 76.57'
L3 S.17°33'28"E 215.07'	L10 N.09°11'29"W. 225.55'

CURVE DATA		
CURVE C1 RAD = 6071.62' C.A. = 17°29'32" C.B. = S.08°48'47"E. CHD = 1846.17' ARC = 1853.35'	CURVE C9 RAD = 50' C.A. = 96°34'35" C.B. = N.45°08'48"W. CHD = 74.65' ARC = 84.28'	CURVE C12 RAD = 678.20' C.A. = 23°17'58" C.B. = N.15°00'20"E. CHD = 273.90' ARC = 275.79'
CURVE C2 RAD = 5924.43' C.A. = 08°26'32" C.B. = S.13°20'12"E. CHD = 872.14' ARC = 872.93'	CURVE C10 RAD = 100.00' C.A. = 96°44'56" C.B. = S.43°50'56"W. CHD = 149.50' ARC = 168.86'	

MDA PROJECT: 17037	
CHECKED BY: MAH	DRAWN BY: MAH
DATE: 01-15-19	
SHEET 3 OF 4	

DESCRIPTION DRAWING
PARCEL OF LAND LYING IN
SECTIONS 2 AND 3, TOWNSHIP 46
SOUTH, RANGE 25 EAST, LEE
COUNTY, FLORIDA


MORRIS DEPEW

ENGINEERS • PLANNERS • SURVEYORS
LANDSCAPE ARCHITECTS

FL CA NO. 6532 / FL CERT NO. LB6891 / LC26000330

- Fort Myers
- Tallahassee
- Destin

2917 Cleveland Ave.
Fort Myers, Florida 33901
(239) 337-3993
Fax: (239) 337-3994
Toll free: 866-337-7341

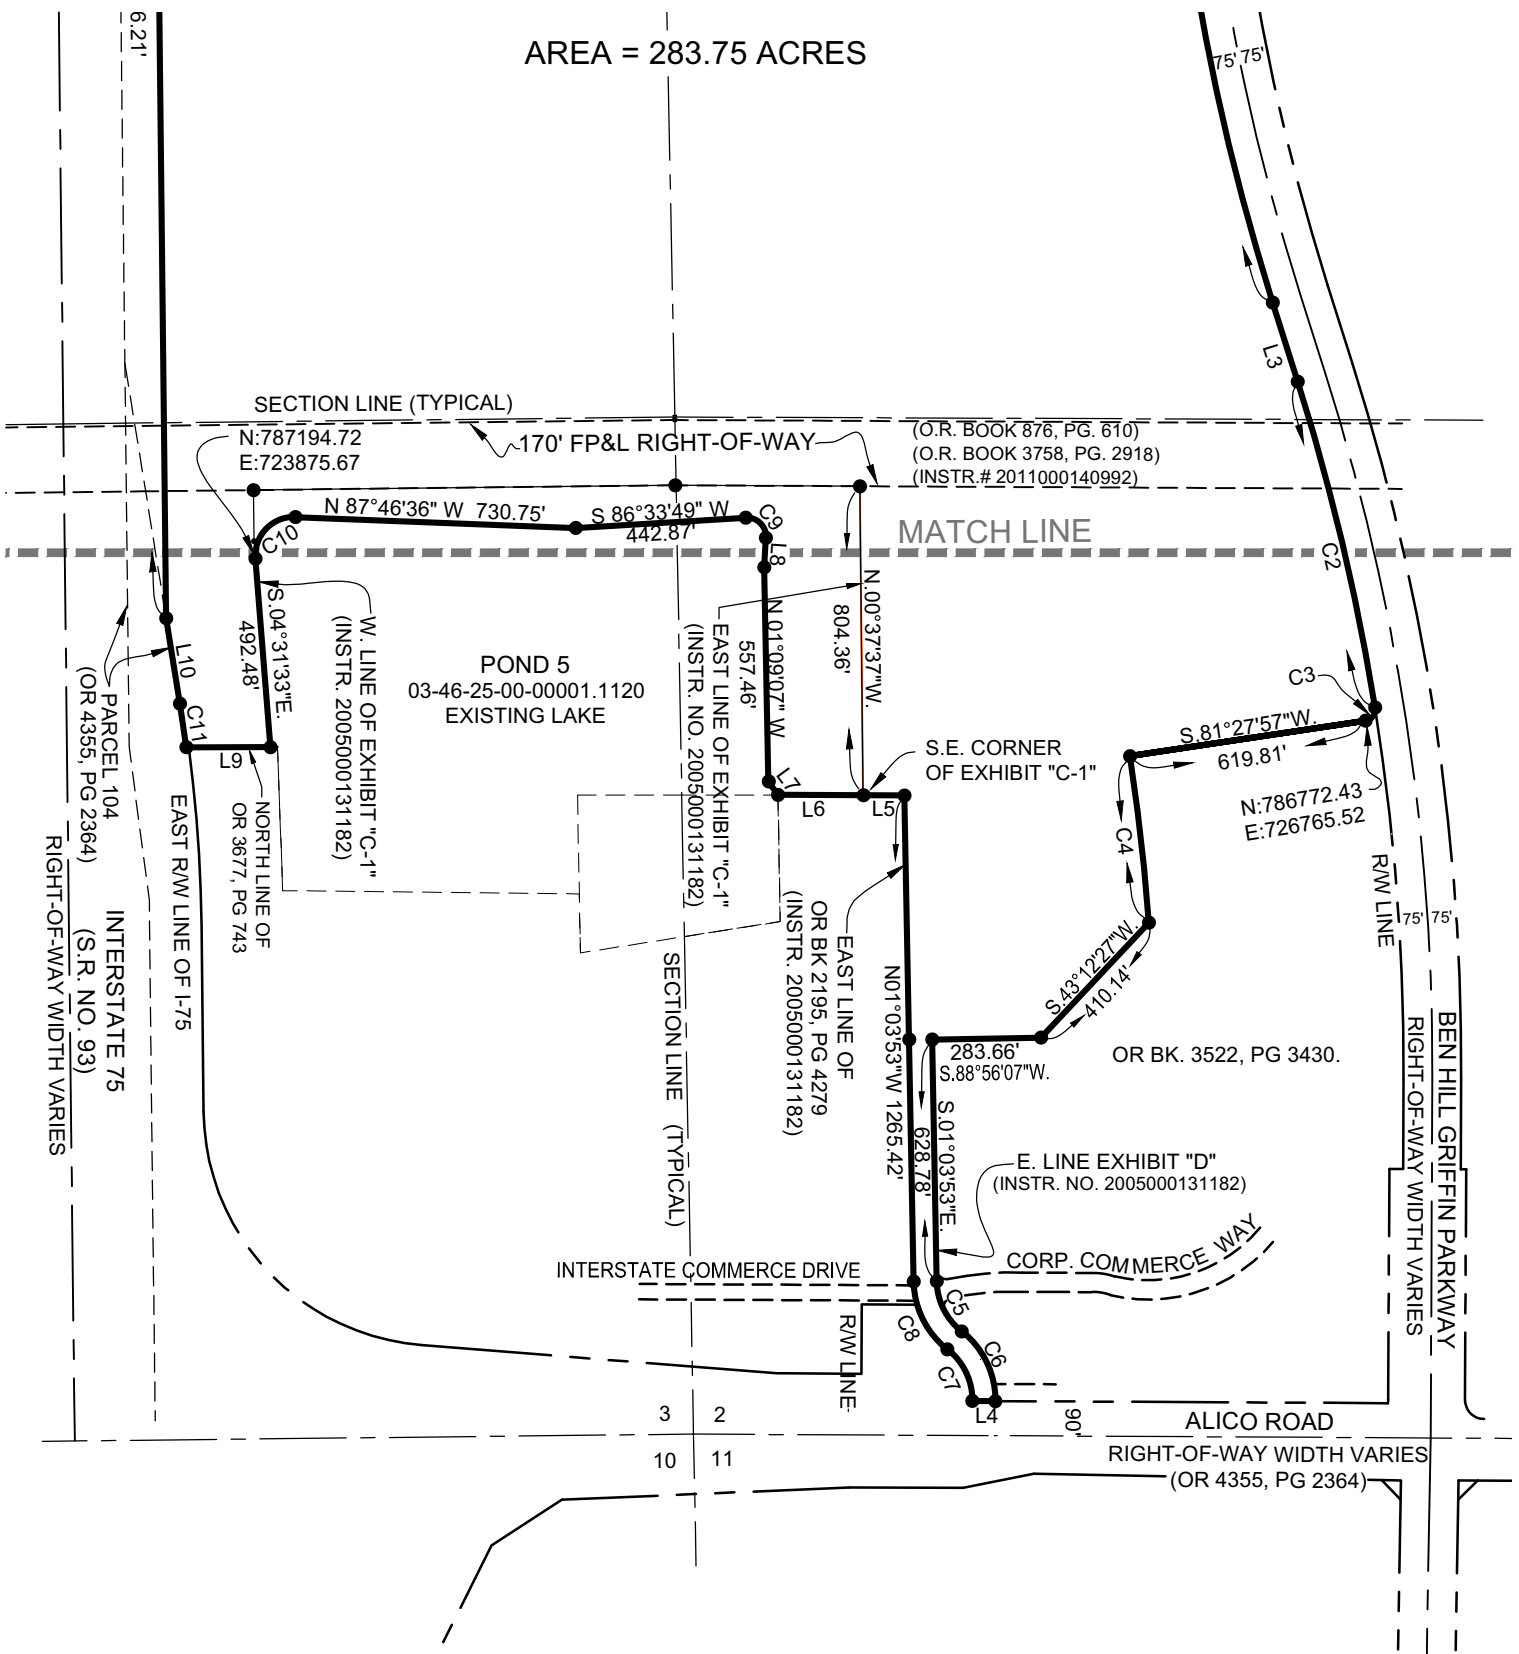

CURVE DATA

LINE DATA

L3 S.17°33'28"E 215.07'	L9 S.89°54'37"W. 218.60'
L4 N.89°42'18"W 60.00'	L10 N.09°11'29"W. 225.55'
L5 N89°42'18"W 107.62'	
L6 N89°42'18"W 221.98'	
L7 N35°32'45"W 42.43'	
L8 N03°08'34"E 76.57'	

CURVE C2 RAD = 5924.43' C.A. = 08°26'32" C.B. = S.13°20'12"E. CHD = 872.14' ARC = 872.93'	CURVE C6 RAD = 230.01' C.A. = 52°04'24" C.B. = S.25°50'08"E. CHD = 201.92' ARC = 209.04'	CURVE C10 RAD = 100.00' C.A. = 96°44'56" C.B. = S.43°50'56"W. CHD = 149.50' ARC = 168.86'
CURVE C3 RAD = 30.00' C.A. = 90°34'53" C.B. = S.36°10'31"W. CHD = 42.64' ARC = 47.43'	CURVE C7 RAD = 170.01' C.A. = 52°02'25" C.B. = N.25°51'07"W. CHD = 149.16' ARC = 154.42'	CURVE C11 RAD = 3913.93' C.A. = 01°40'50" C.B. = N.08°21'29"W. CHD = 114.79' ARC = 114.79'
CURVE C4 RAD = 5274.39' C.A. = 04°44'34" C.B. = S.06°27'12"E. CHD = 436.40' ARC = 436.52'	CURVE C8 RAD = 230.01' C.A. = 50°48'27" C.B. = N.26°28'06"W. CHD = 197.35' ARC = 203.97'	
CURVE C5 RAD = 170.01' C.A. = 50°48'27" C.B. = S.26°28'06"E. CHD = 145.87' ARC = 150.76'	CURVE C9 RAD = 50' C.A. = 96°34'35" C.B. = N.45°08'48"W. CHD = 74.65' ARC = 84.28'	



0 500
SCALE OF FEET
1" = 500'

THIS IS NOT A
SURVEY!

MDA PROJECT: 17037	
CHECKED BY: MAH	DRAWN BY: MAH
DATE: 01-15-19	
SHEET 4 OF 4	

DESCRIPTION DRAWING
PARCEL OF LAND LYING IN
SECTIONS 2 AND 3, TOWNSHIP 46
SOUTH, RANGE 25 EAST, LEE
COUNTY, FLORIDA

- Fort Myers
- Tallahassee
- Destin

2917 Cleveland Ave.
Fort Myers, Florida 33901
(239) 337-3993
Fax: (239) 337-3994
Toll free: 866-337-7341
