


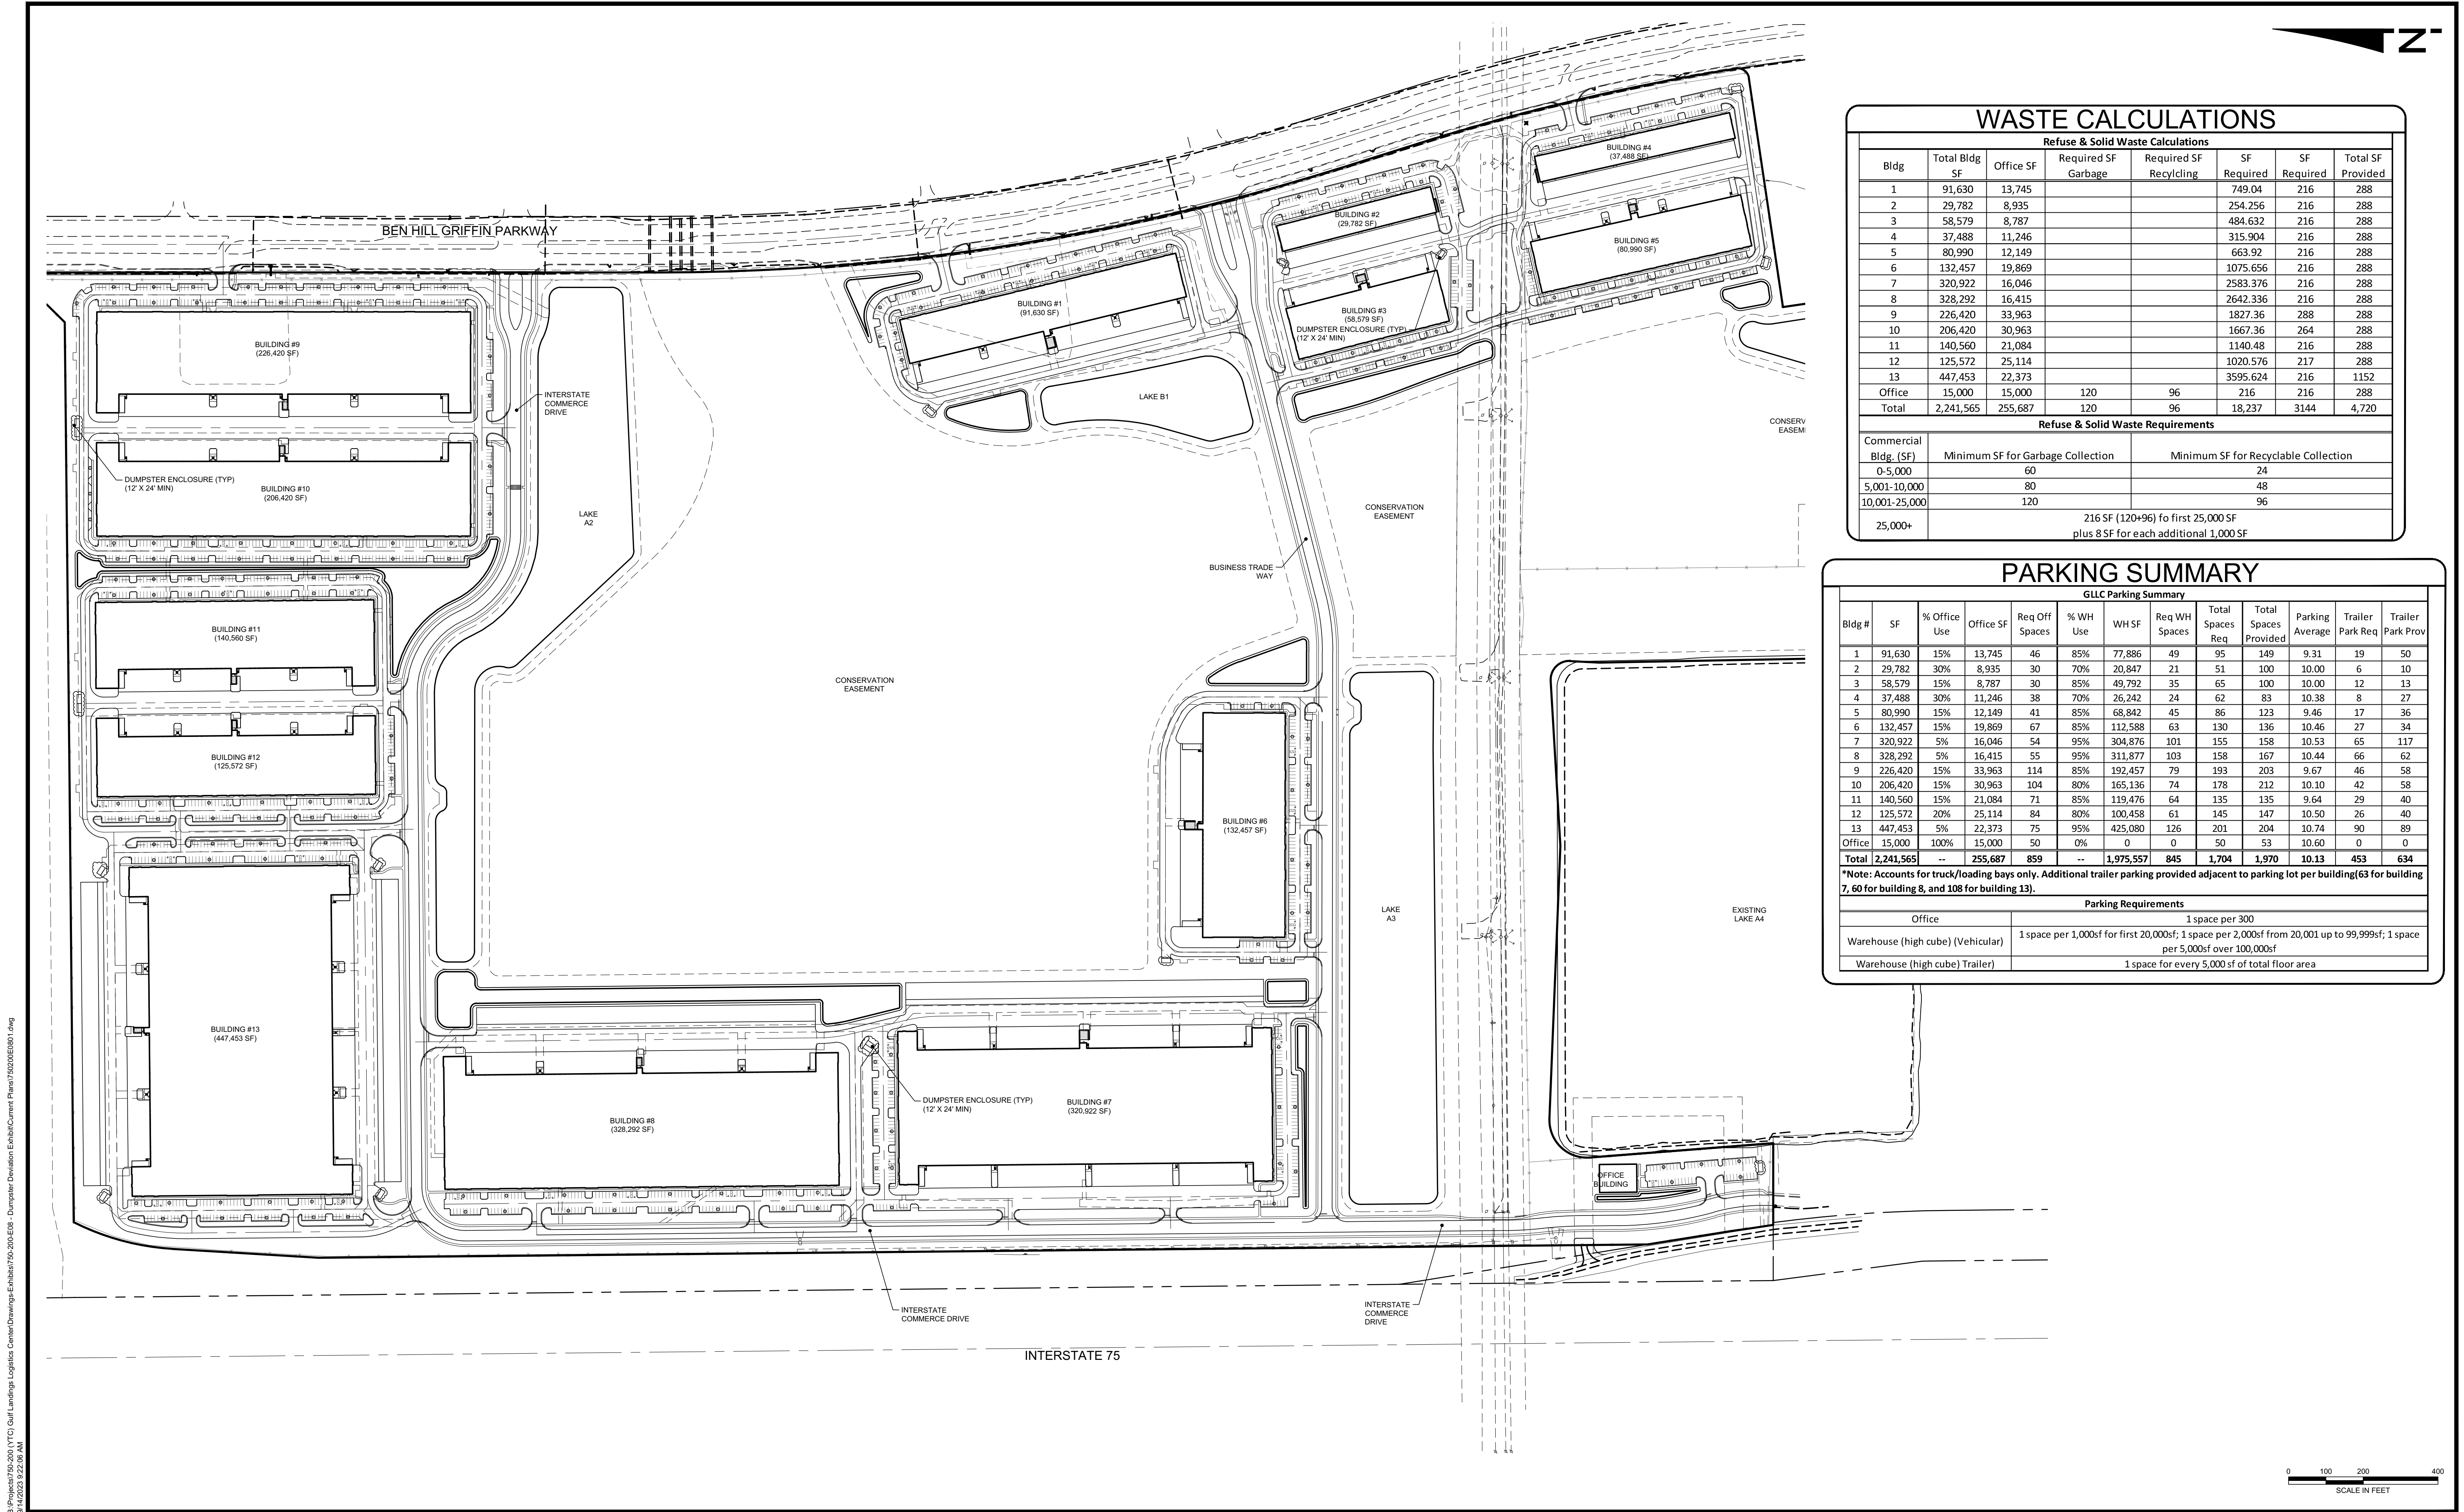

B:\Projects\750-000 (YTC) Gulf Landings Logistics Center\Drawings-Exhibits\750-000-008 - Dumpster Deviation Exhibit\Current Plans\750000008001.dwg
9/14/2023 9:22:06 AM