


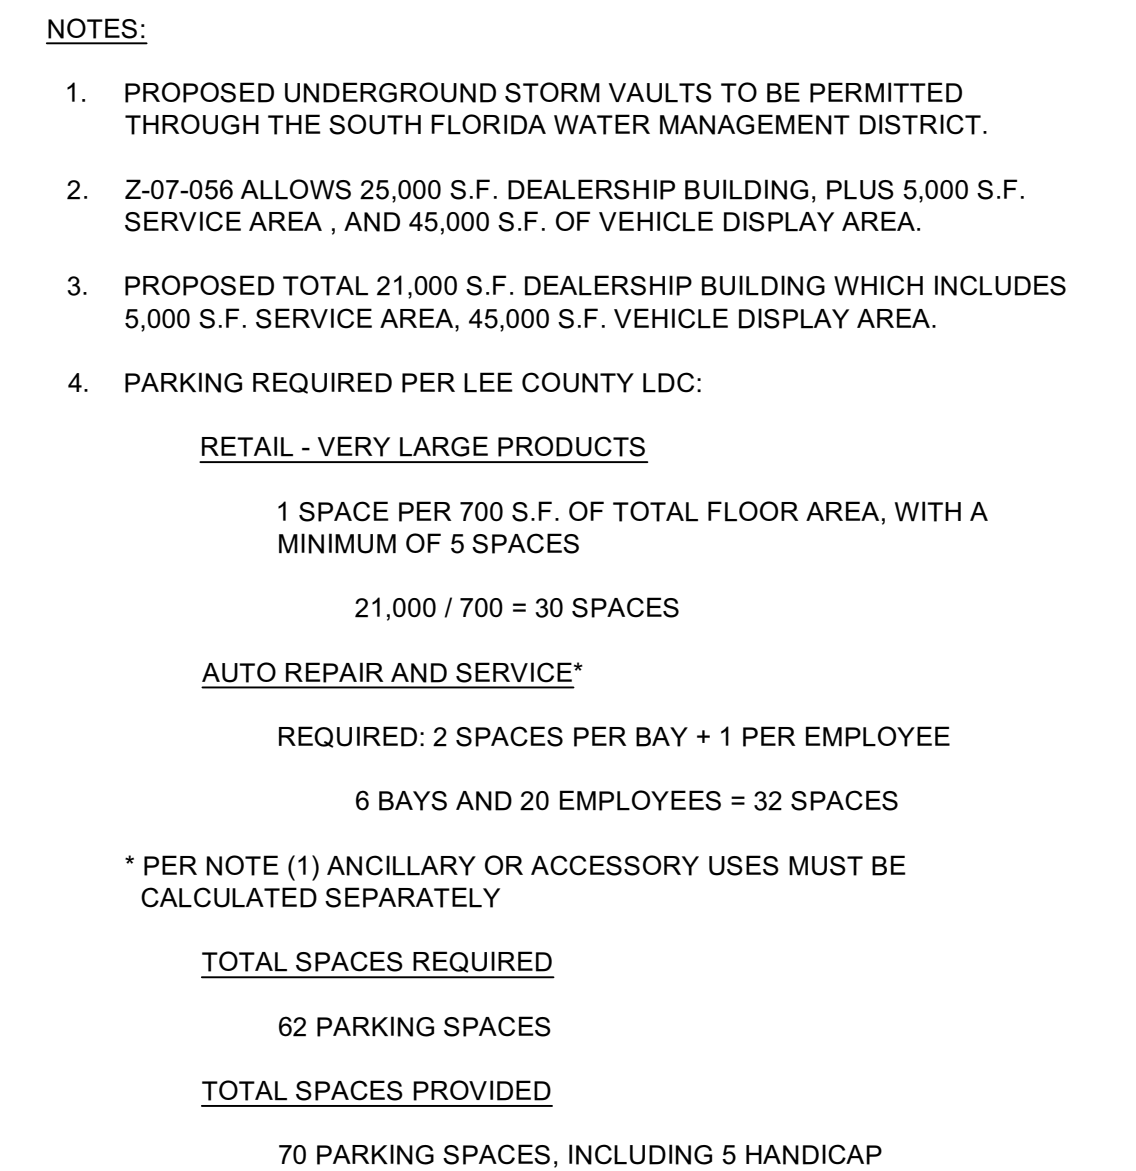

LEGEND:

-  = DEVIATION
-  = VEHICLE SALES AND DISPLAY AREA
-  = INDIGENOUS PRESERVATION / RESTORATION AREA
-  = PARKING SPACE COUNT

<u>OPEN SPACE TABLE:</u>	
OPEN SPACE REQUIRED (30%)	1.67 AC.
OPEN SPACE PROVIDED	1.67 AC.
INDIGENOUS SPACE REQUIRED	0.65 AC.
INDIGENOUS SPACE PROVIDED	0.85 AC.
SEE INDIGENOUS PRESERVE PLAN	

1575 MANSELL ROAD
ALPHARETTA, GA. 30009

Nº.	DATE	REVISION DESCRIPTION	

BANKS

ENGINEERING

Professional Engineers, Planners, & Land Surveyors
Serving The State Of Florida

10511 SIX MILE CYPRESS PARKWAY
FORT MYERS, FLORIDA 33966
PHONE: (239) 939-5490 FAX: (239) 939-2523
ENGINEERING LICENSE # EB 6469
SURVEY LICENSE # LB 6690
WWW.BANKSENG.COM

MASTER CONCEPT PLAN
DEVONWOOD DEALERSHIP CPD
LEE COUNTY, FLORIDA

DATE	PROJECT	DRAWING	DESIGN	DRAWN	CHECKED	SCALE	SHEET
12-13-2023	8248G	MCP	KWK	RJV	SEH	1"=30'	01