


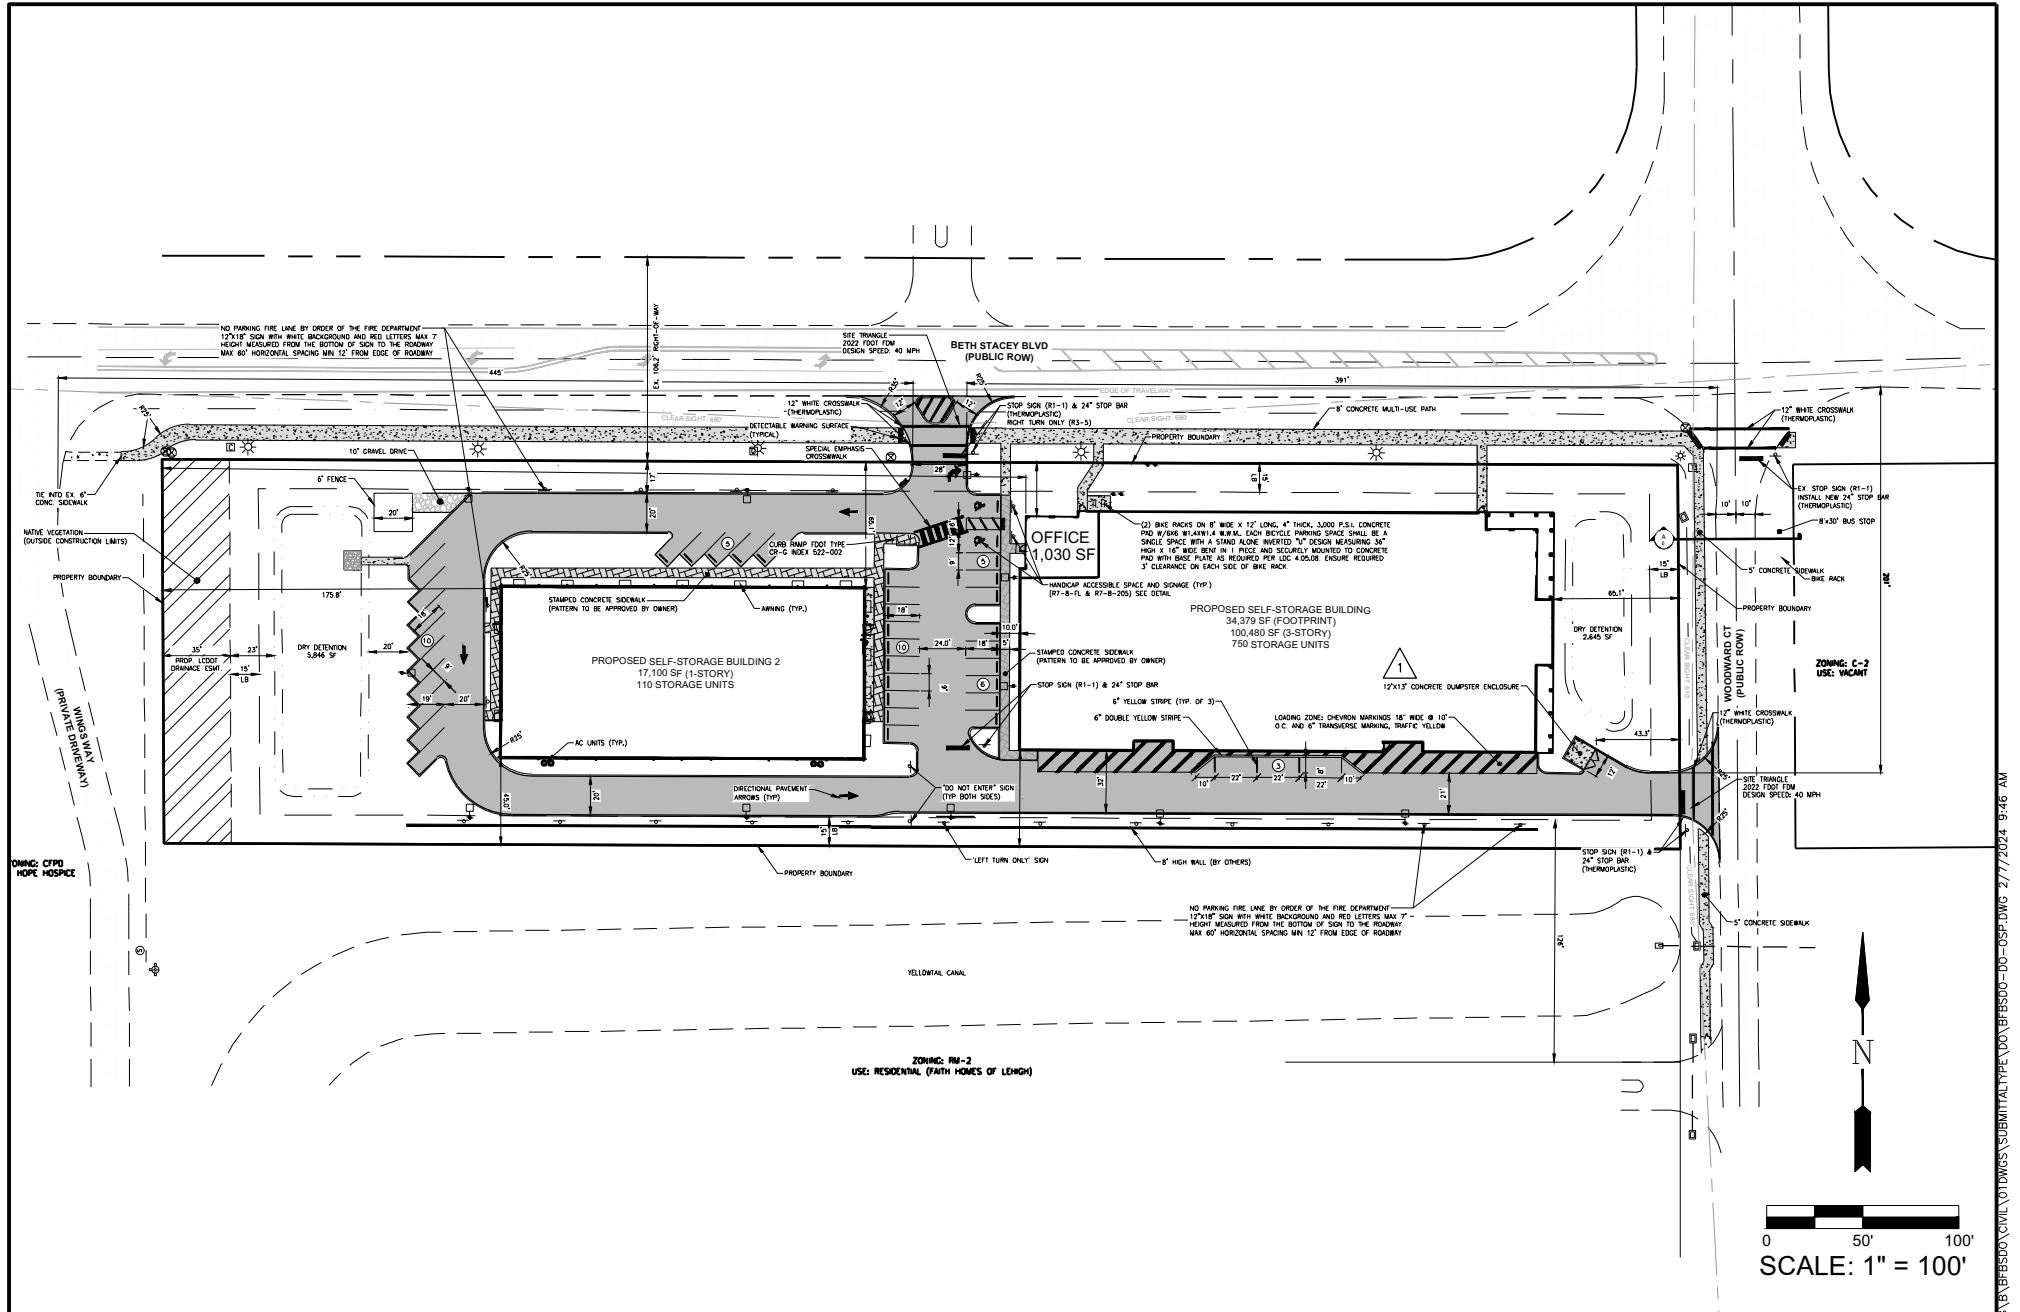

LEGEND

1 12' X 13' DUMPSTER ENCLOSURE



Civil Engineers • Land Surveyors • Planners • Landscape Architects
Cert. of Auth. EB 0005151 Cert. of Auth. LB 0005151
Bonita Springs: 239.947.1144 www.GradyMinor.com Fort Myers: 239.690.4380

O. Grady Minor and Associates, P.A.
3800 Via Del Rey
Bonita Springs, Florida 34134

BETH STACEY SELF-STORAGE FACILITY - BUILDING 2

DEVIATION EXHIBIT



Digitally signed by Jeremiah DeForge, P.E.
Date: 2024.03.11 10:41:35 -04'00'

SCALE: 1" = 100'
JOB CODE: BF8500
DATE: APRIL, 2022
FILE NAME: BF8500-DO-OSP
SHEET 1 OF 1