


Siesta V Administrative Amendment (ADD2024-00060)

July 11, 2024
Resubmission Package

REVISED MASTER CONCEPT PLAN

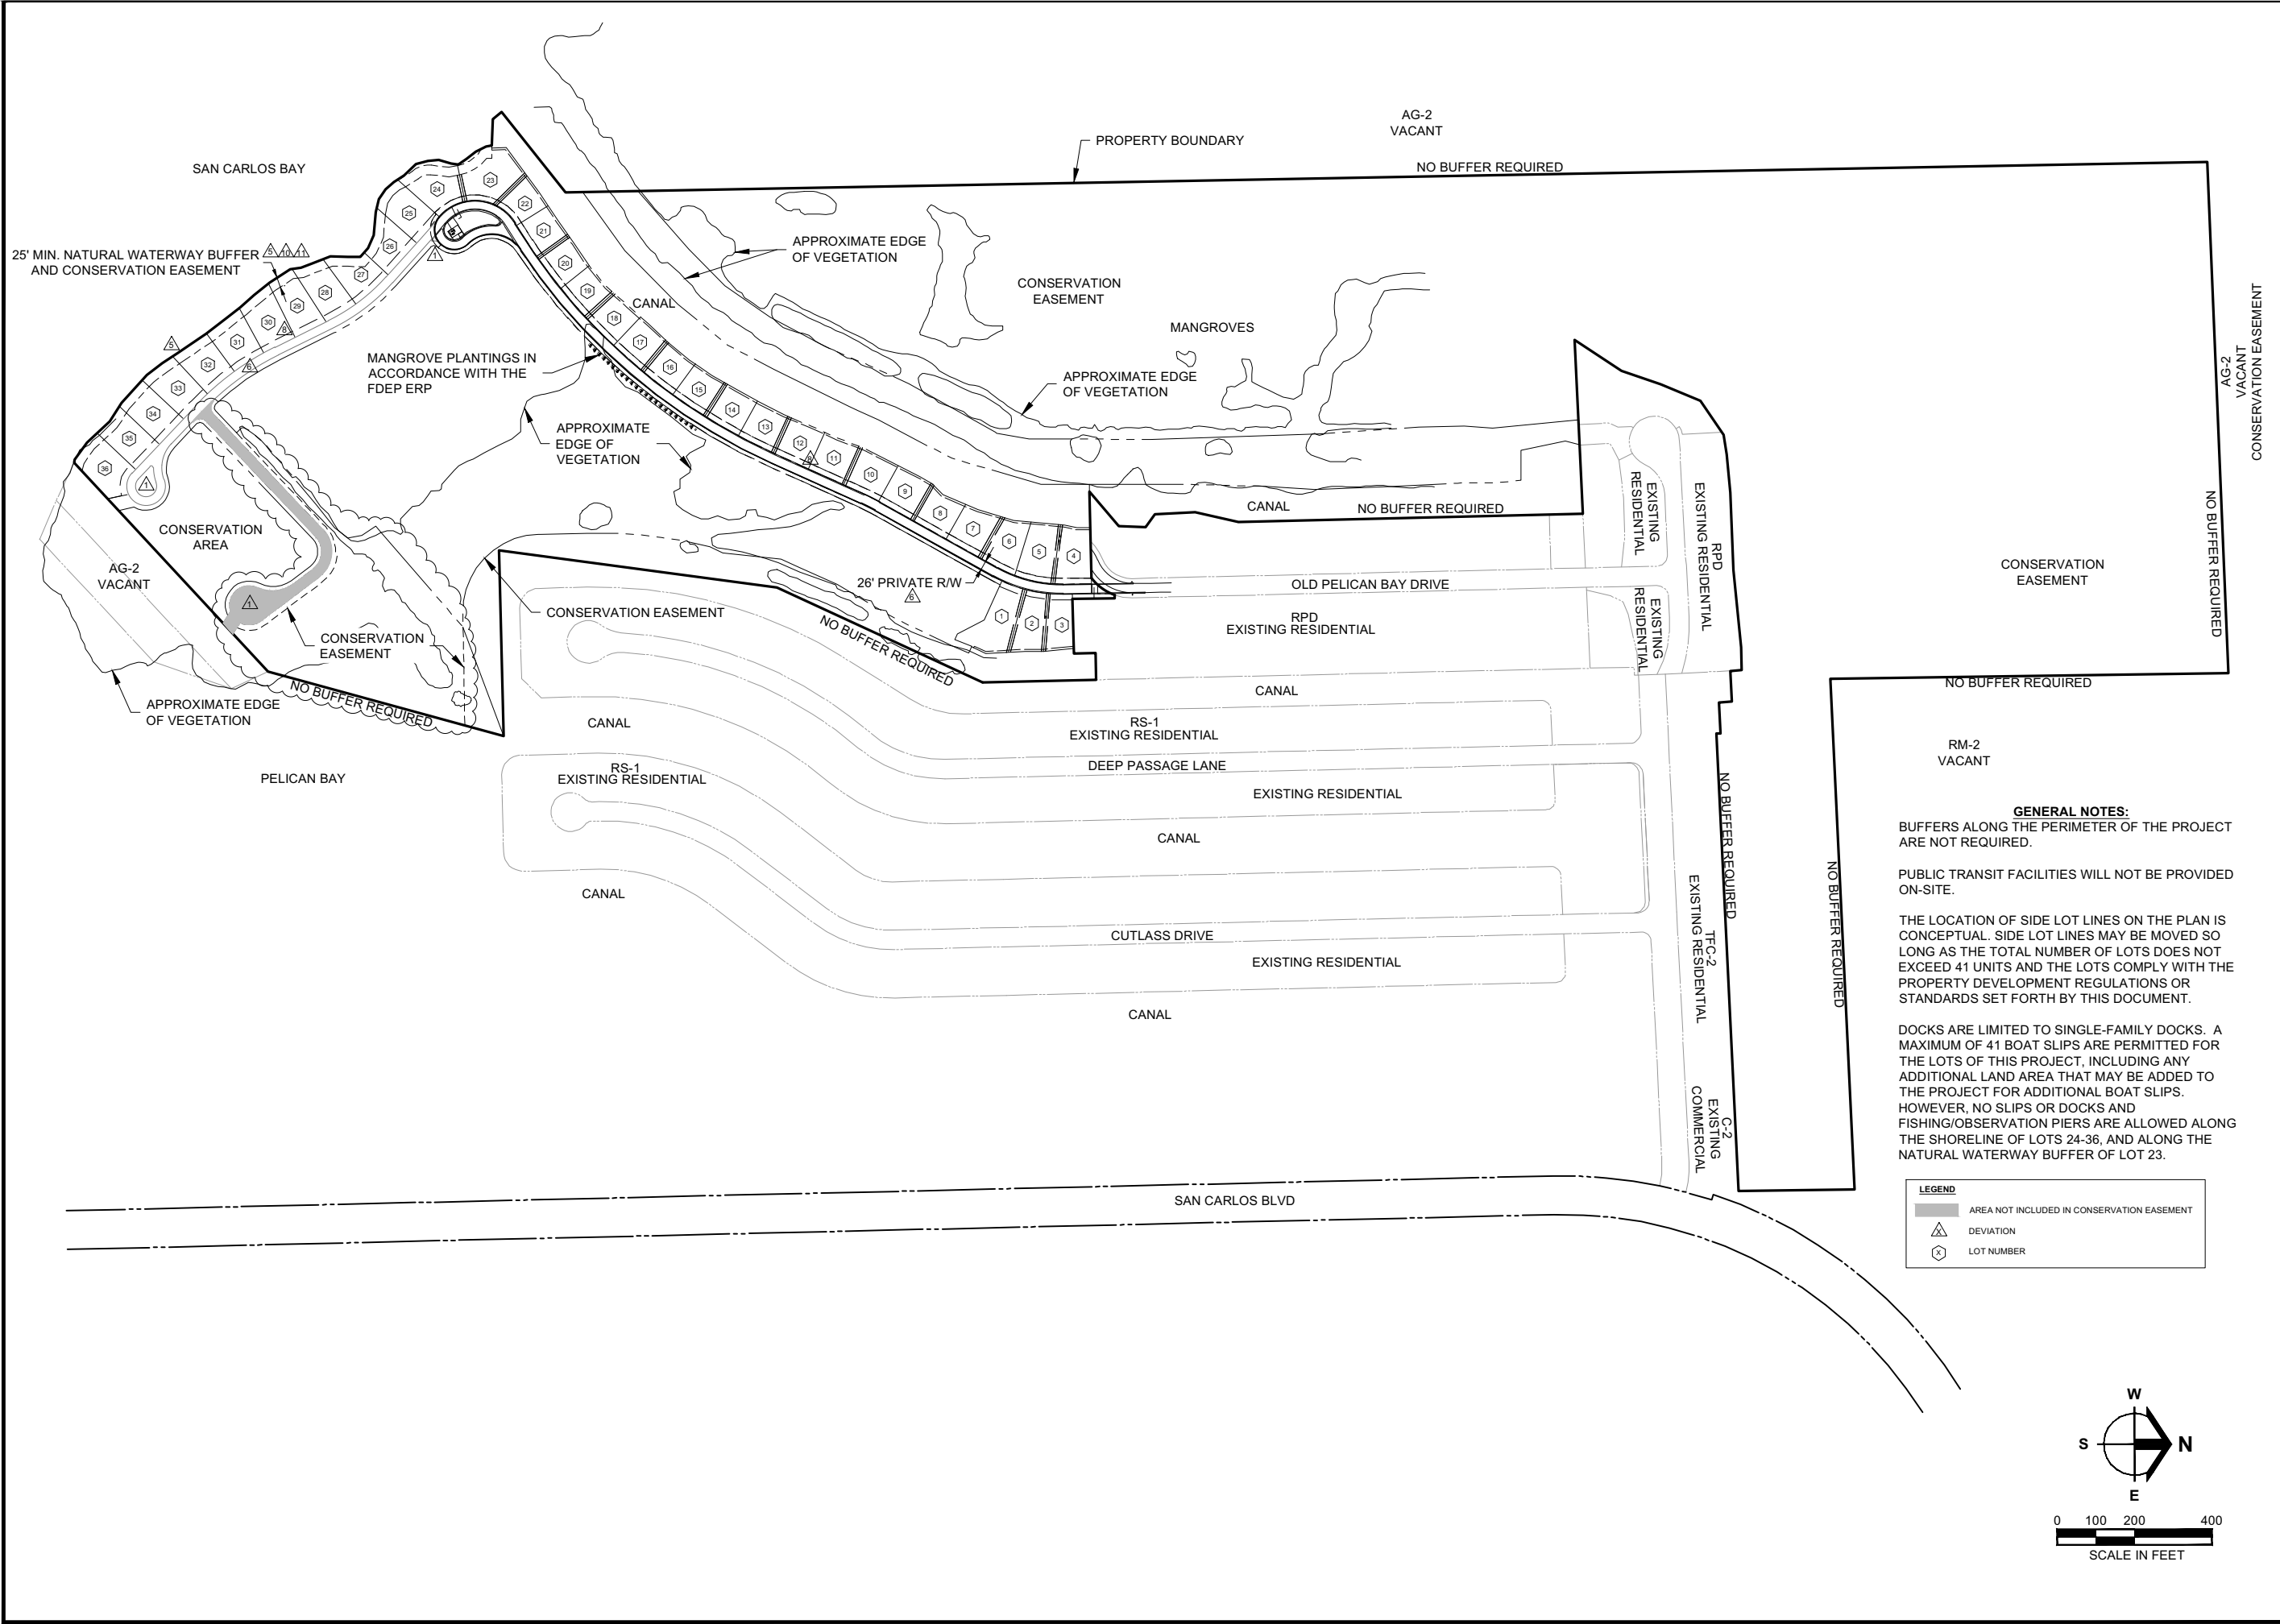

Barraco
and Associates, Inc.
CIVIL ENGINEERING - LAND SURVEYING
LAND PLANNING
www.barraco.net
2271 Mcgregor Blvd., Suite 100
Post Office Drawer 2800
Fort Myers, Florida 33902-2800
Phone (239) 461-3170
Fax (239) 461-3169
Florida Certificates of Authorization
Engineering 7995 - Surveying LB-6940

PREPARED FOR

**SIESTA V
LAND TRUST**

PROJECT DESCRIPTION

SIESTA V
±137 ACRES IN
SECTIONS 12 & 13
TOWNSHIP 46 S., RANGE 23 E.
LEE COUNTY, FLORIDA
STRAP NO. 13-46-23-00-00003.0010
STRAP NO. 13-46-23-00-00004.1010
STRAP NO. 12-46-23-00-00009.0010
STRAP NO. 12-46-23-00-00009.0020
STRAP NO. 12-46-23-00-00009.0030
STRAP NO. 13-46-23-00-00004.1000
STRAP NO. 13-46-23-00-00003.0010
STRAP NO. 13-46-23-00-00004.2080

THIS PLAN IS PRELIMINARY AND
INTENDED FOR CONCEPTUAL
PLANNING PURPOSES ONLY.

SITE LAYOUT AND LAND USE
INTENSITIES OR DENSITIES MAY
CHANGE SIGNIFICANTLY BASED
UPON SURVEY, ENGINEERING,
ENVIRONMENTAL AND / OR
REGULATORY CONSTRAINTS AND /
OR OPPORTUNITIES.

DRAWING NOT VALID WITHOUT SEAL, SIGNATURE AND DATE
© COPYRIGHT 2024, BARRACO AND ASSOCIATES, INC.
REPRODUCTION, CHANGES OR ASSIGNMENTS ARE PROHIBITED

FILE NAME: 21352-Z02-2024.DWG
LOCATION: J:\21352\DWG\ZONING\I
PLOT DATE: THU, 6-27-2024 - 8:15 AM
PLOT BY: ALYSSA FONTAINE

CROSS REFERENCED DRAWINGS

PLAN REVISIONS

PLAN STATUS

**MASTER
CONCEPT
PLAN**

PROJECT / FILE NO. **21352**
SHEET NUMBER **1**