

Barraco

and Associates, Inc.

CIVIL ENGINEERING - LAND SURVEYING
LAND PLANNING

www.barraco.net

2271 MCGREGOR BLVD., SUITE 100
POST OFFICE DRAWER 2800
FORT MYERS, FLORIDA 33902-2800
PHONE (239) 461-3170
FORT MYERS | PANAMA CITY BEACH

FLORIDA CERTIFICATES OF AUTHORIZATION
ENGINEERING 7995 - SURVEYING LB-6940

PREPARED FOR

SIESTA V
LAND TRUST

PROJECT DESCRIPTION

SIESTA V

PARCEL IN
SECTIONS 12 & 13
TOWNSHIP 46 S., RANGE 23 E.
LEE COUNTY, FLORIDA

PROJECT SURVEYOR

STATE OF FLORIDA
SURVEYOR

NOT VALID WITHOUT THE
SIGNATURE AND THE
ORIGINAL RAISED OR
DIGITAL SEAL OF A
FLORIDA LICENSED
SURVEYOR AND MAPPER

FILE NAME21352S01_EXHIBIT FOR TIE.DWG
LAYOUTLAYOUT1
LOCATIONJ:\21352\21352 PRIOR TO 2005-12-05\DWG\GISU
PLOT DATEWED. 9-11-2024 - 1:01 PM
PLOT BYPETER OLSEN

DRAWING DATA
SURVEY DATE09-26-02
DRAWN BYSER
CHECKED BYSAW
SCALEAS NOTED
FIELD BOOK

PLAN REVISIONS

STRAP NUMBERS


SKETCH TO
ACCOMPANY
DESCRIPTION

PROJECT / FILE NO.

21352
12-13-46-23

SHEET NUMBER

1 OF 1

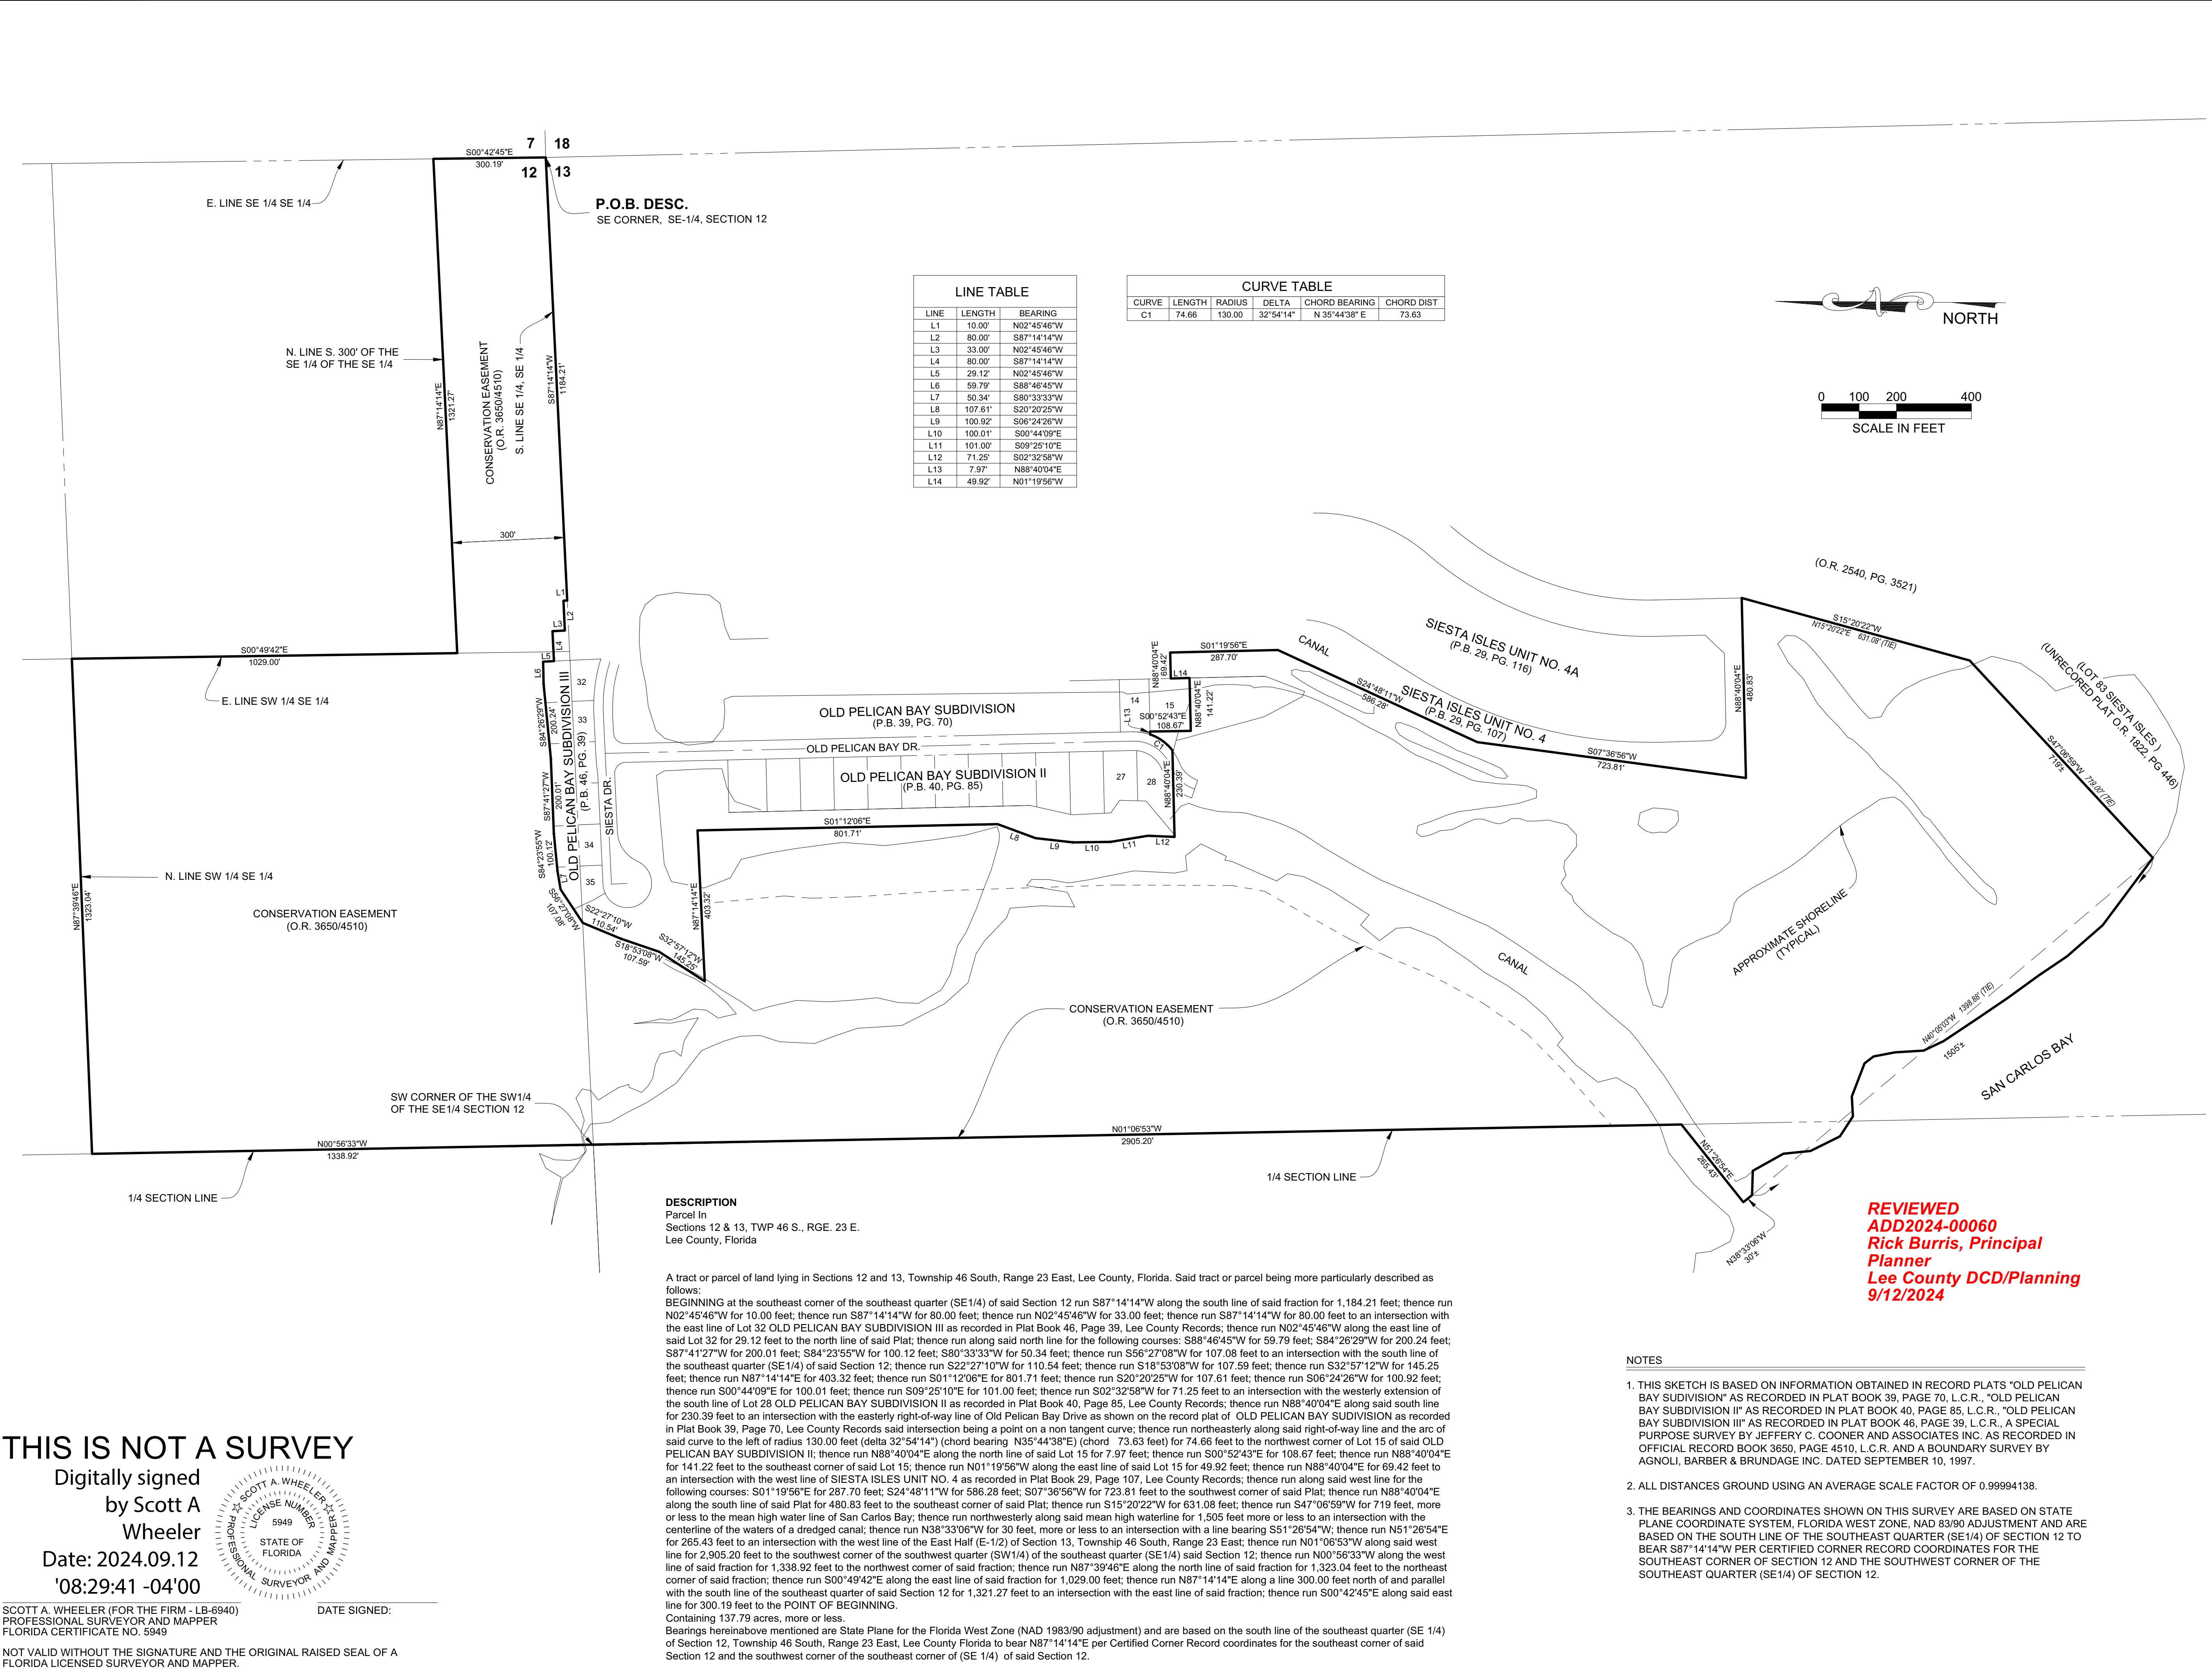

THIS IS NOT A SURVEY

Digitally signed
by Scott A
Wheeler
Date: 2024.09.12
'08:29:41 -04'00

SCOTT A. WHEELER (FOR THE FIRM - LB-6940)
PROFESSIONAL SURVEYOR AND MAPPER
FLORIDA CERTIFICATE NO. 5949

DATE SIGNED:

NOT VALID WITHOUT THE SIGNATURE AND THE ORIGINAL RAISED SEAL OF A
FLORIDA LICENSED SURVEYOR AND MAPPER.

PREPARED FOR

SIESTA V
LAND TRUST

PROJECT DESCRIPTION

SIESTA V

PARCEL IN
SECTIONS 12 & 13
TOWNSHIP 46 S., RANGE 23 E.
LEE COUNTY, FLORIDA

PROJECT SURVEYOR

STATE OF FLORIDA
SURVEYOR

NOT VALID WITHOUT THE
SIGNATURE AND THE
ORIGINAL RAISED OR
DIGITAL SEAL OF A
FLORIDA LICENSED
SURVEYOR AND MAPPER

FILE NAME21352S01_EXHIBIT FOR TIE.DWG
LAYOUTLAYOUT1
LOCATIONJ:\21352\21352 PRIOR TO 2005-12-05\DWG\GISU
PLOT DATEWED. 9-11-2024 - 1:01 PM
PLOT BYPETER OLSEN

DRAWING DATA
SURVEY DATE09-26-02
DRAWN BYSER
CHECKED BYSAW
SCALEAS NOTED
FIELD BOOK

PLAN REVISIONS

STRAP NUMBERS

SKETCH TO
ACCOMPANY
DESCRIPTION

PROJECT / FILE NO.

21352
12-13-46-23

SHEET NUMBER

1 OF 1