

LOGISTICS INDUSTRIAL - 35' WIDE DRIVEWAY EXHIBIT

LOCATED IN SECTION 03, TOWNSHIP 46-S, RANGE 25-E, LEE COUNTY, FLORIDA


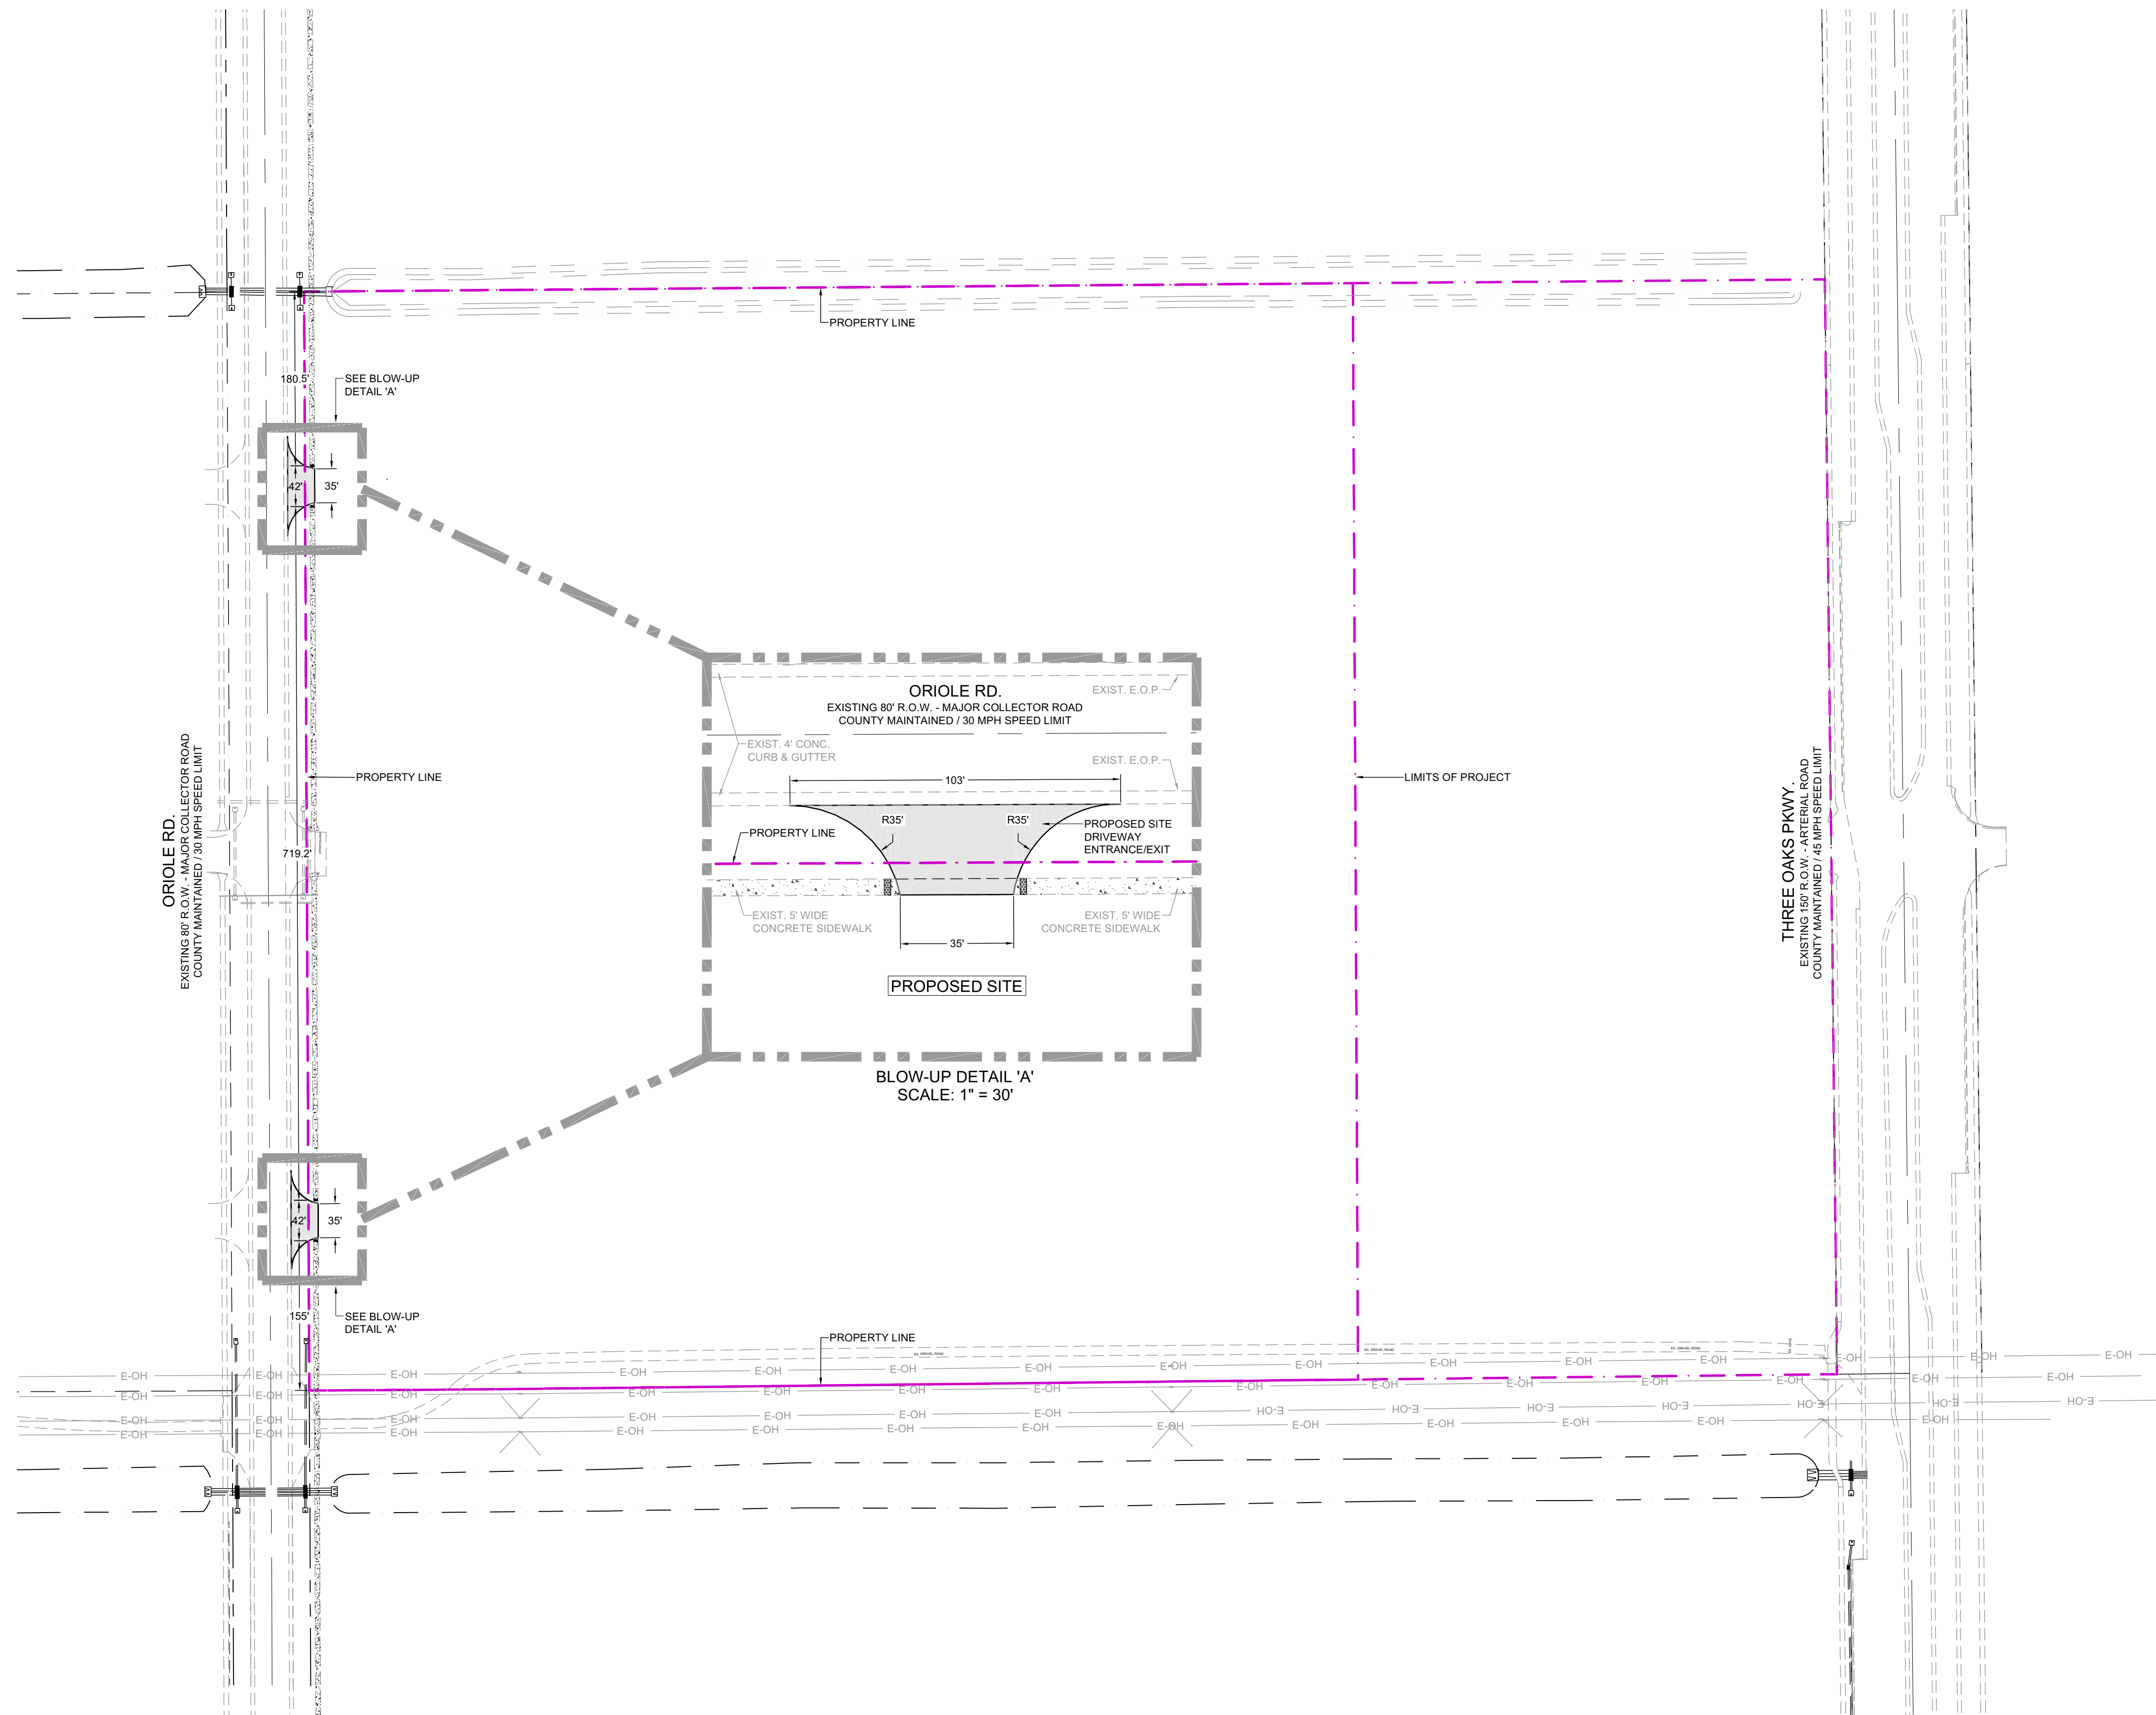


EXHIBIT A

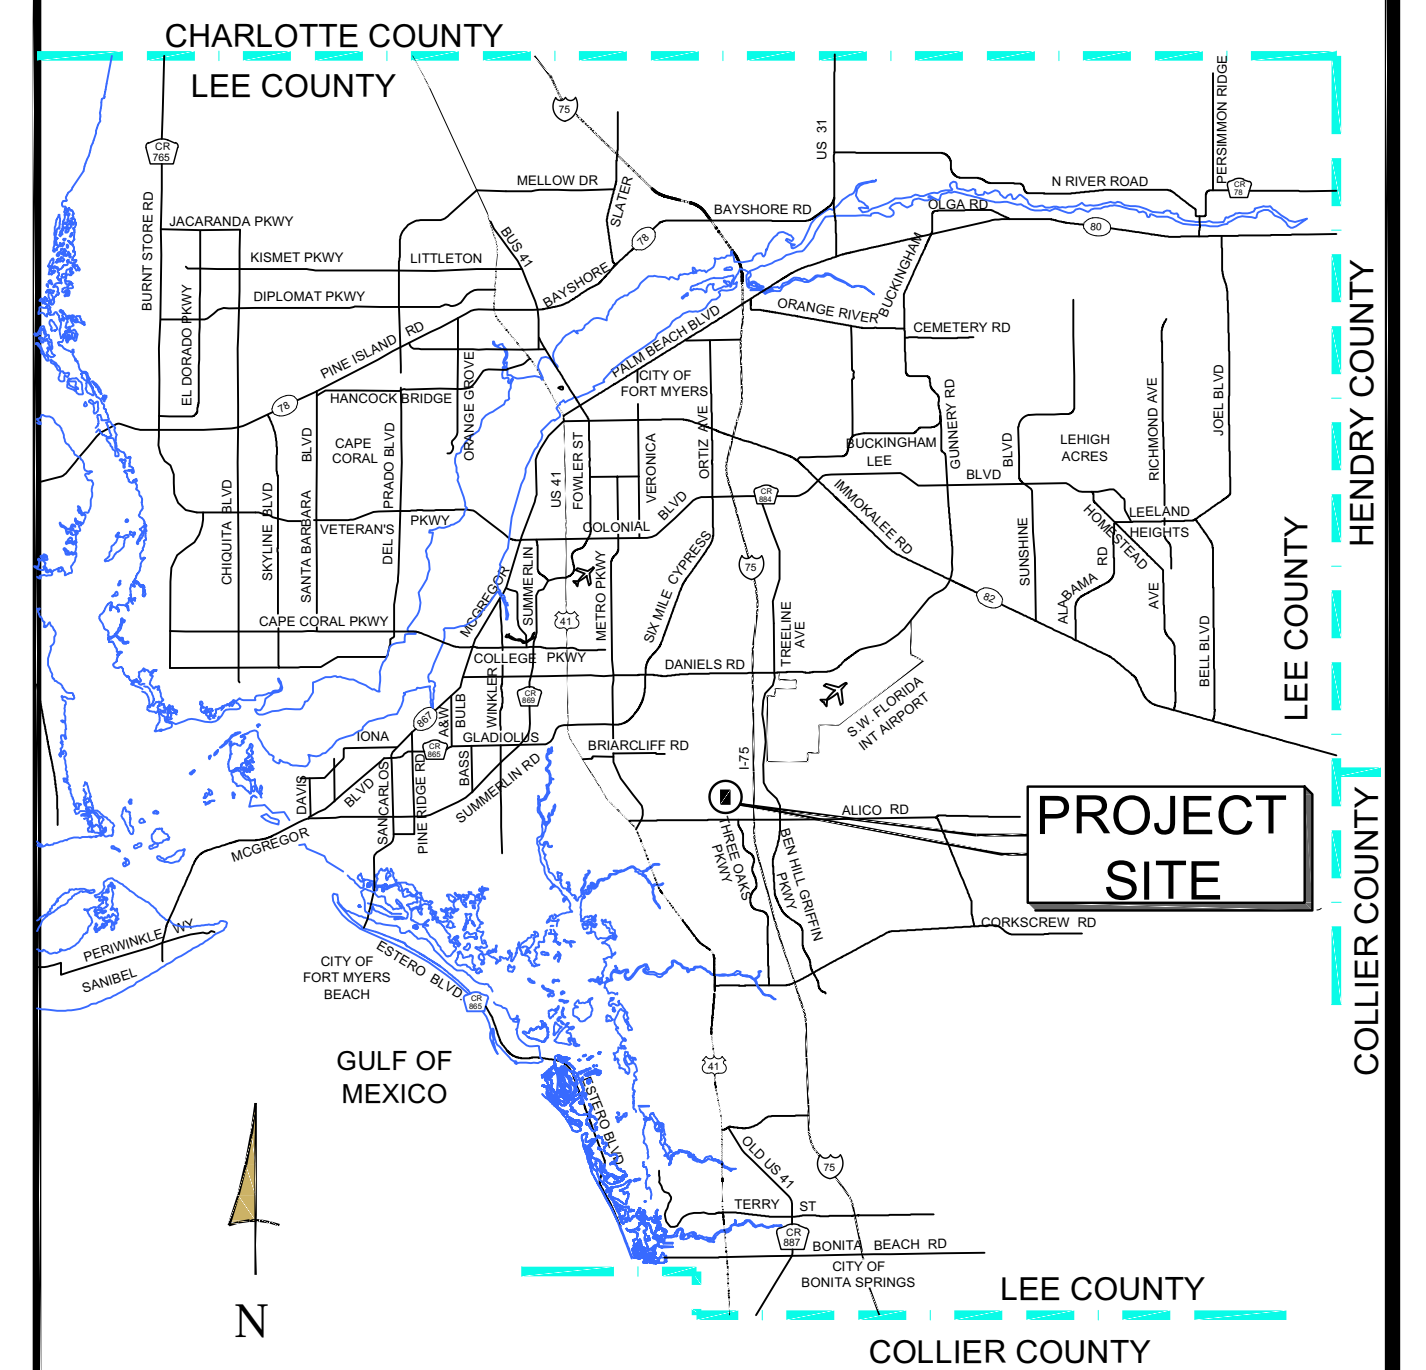

LOCATION MAP (NOT TO SCALE)

PROJECT SUMMARY:

STRAP #:
03-46-25-00-00001.1070

PROJECT ACREAGE:
28.40 ACRES (1,237,085 SF)

