



P:\2024 Projects\240305 LUTGERT SELF STORAGE\01-CADD FILES\01-CAD CADD - VERSION B\02-PRODUCTIONS PLANS\240305-LS

LIST OF TREES TO BE PRESERVED						
TREE NUMBER	SYMBOL	TYPE	TREE SPEC.		TREE LOCATION	
			CALIPER (INCHES)	HEIGHT (FEET)	LATITUDE	LONGITUDE
1	PE	Slash Pine	4.5	NA	26.7218536	-81.9037011
2	PE	Slash Pine	4	NA	26.7218743	-81.9036092
3	PE	Slash Pine	6.25	NA	26.7217829	-81.9036685
4	QV	Live Oak	5.25	NA	26.7218073	-81.9036074
5	PE	Slash Pine	4.25	NA	26.7218083	-81.9035932
6	PE	Slash Pine	5.25	NA	26.7217107	-81.9037228
7	QV	Live Oak	5	NA	26.7217118	-81.9036470
8	PE	Slash Pine	4	NA	26.7216477	-81.9037244
9	PE	Slash Pine	10	NA	26.7216514	-81.9037196
10	PE	Slash Pine	6	NA	26.7216722	-81.9035928
11	PE	Slash Pine	8	NA	26.7216038	-81.9036916
12	PE	Slash Pine	6.5	NA	26.7215588	-81.9036496
13	PE	Slash Pine	4.25	NA	26.7214991	-81.9037068
14	QV	Live Oak	4.75	NA	26.7215342	-81.9036251
15	QV	Live Oak	7.5	NA	26.7214733	-81.9036218
16	PE	Slash Pine	>16	NA	26.7214636	-81.9036310
17	PE	Slash Pine	4	NA	26.7214212	-81.9037049
18	PE	Slash Pine	5.25	NA	26.7213946	-81.9037110
19	SP	Sabal Palm	NA	>12	26.7214155	-81.9036287
20	PE	Slash Pine	5	NA	26.7213379	-81.9036377
21	PE	Slash Pine	4.75	NA	26.7213321	-81.9036523
22	QV	Live Oak	5.75	NA	26.7213049	-81.9037243
23	PE	Slash Pine	4	NA	26.7212620	-81.9037122
24	PE	Slash Pine	5.5	NA	26.7212879	-81.9036014
25	PE	Slash Pine	4.25	NA	26.7212656	-81.9036130
26	PE	Slash Pine	4	NA	26.7212214	-81.9036631
27	QV	Live Oak	4.75	NA	26.7212115	-81.9036295
28	SP	Sabal Palm	NA	>10	26.7211463	-81.9037234
29	PE	Slash Pine	4.5	NA	26.7211104	-81.9036498
30	PE	Slash Pine	5.5	NA	26.7210957	-81.9036070
31	PE	Slash Pine	4	NA	26.7210730	-81.9036930
32	SP	Sabal Palm	NA	>10	26.7210159	-81.9036202
33	QV	Live Oak	4.25	NA	26.7209850	-81.9037090
34	PE	Slash Pine	4	NA	26.7209719	-81.9036370
35	PE	Slash Pine	6.75	NA	26.7209270	-81.9036180
36	PE	Slash Pine	4	NA	26.7209153	-81.9036150
37	QV	Live Oak	5.5	NA	26.7208777	-81.9036695
38	PE	Slash Pine	4.25	NA	26.7208322	-81.9036169
39	PE	Slash Pine	4.25	NA	26.7208247	-81.9036777
40	QV	Live Oak	6.25	NA	26.7207935	-81.9036360
41	PE	Slash Pine	4	NA	26.7207647	-81.9037273
42	PE	Slash Pine	4.25	NA	26.7207729	-81.9036960

PRESERVE TREE NOTE:
CONTRACTOR TO VERIFY PRESERVE TREE LOCATION AT TIME OF CLEARING & GRUBBING

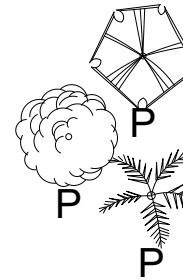

PLANT LIST					
SYMBOL	QUANTITY	COMMON NAME	SCIENTIFIC NAME	SPECIFICATION*	STATUS
PRESERVE BUFFER TREES					
EX. PE	30	SLASH PINE, SOUTH FLORIDA	PINUS ELLIOTTII v. densa	10' HT.; 2" CAL.; 4' SPREAD	NATIVE
EX. QV	9	LIVE OAK	QUERCUS VIRGINIANNA	10' HT.; 2" CAL.; 4' SPREAD	NATIVE
EX. SP	3	SABAL PALM	SABAL PALMETTO	10' CLEAR TRUNK MIN.; 16' MIN. HT.	NATIVE
	42				
ALL CALIPER TREES ARE MEASURED AT 4.5 FEET ABOVE GROUND LEVEL					

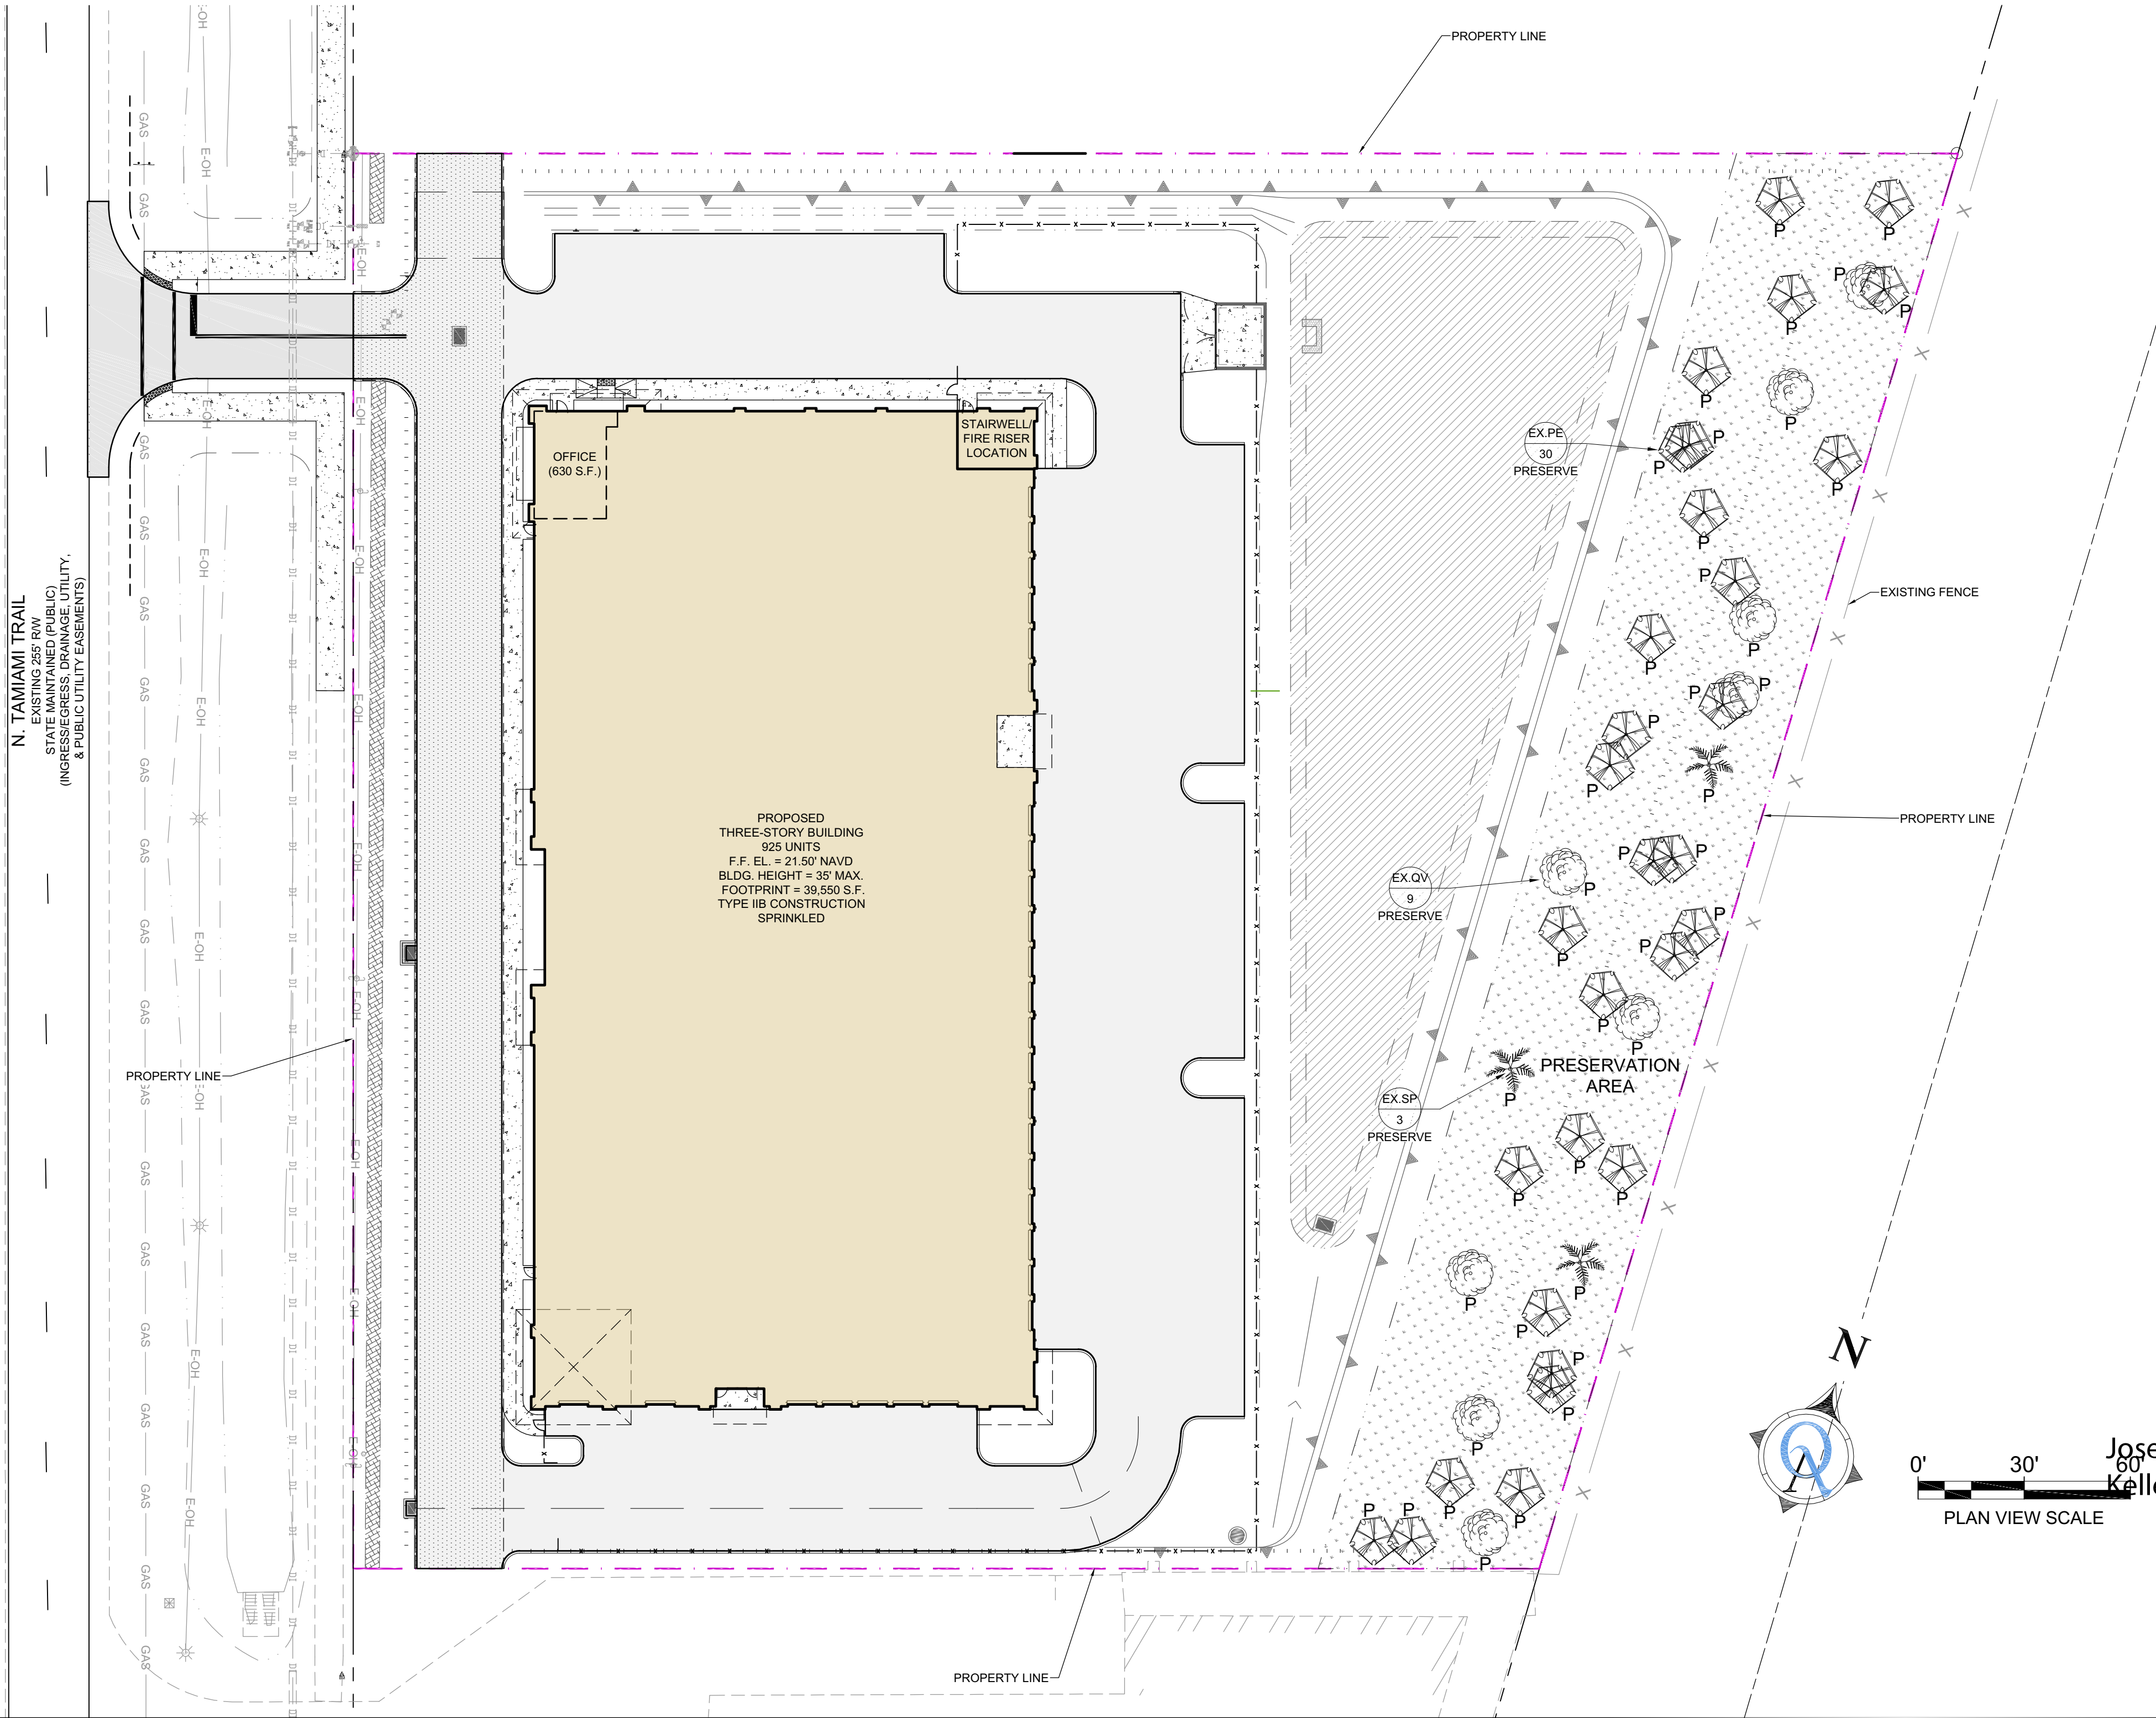

LUTGERT NORTH FORT MYERS SELF STORAGE
TREE SURVEY - PRESERVE EXHIBIT
17630 N. TAMiami TRAIL
NORTH FORT MYERS, FLORIDA 33903

Quattrone & Associates, Inc.
Engineers, Planners & Development Consultants
4301 Veronica Shoemaker Blvd - Fort Myers, Florida 33916 - 239-936-5222
Certificate of Authorization Number: 9405

Digitally signed by Joseph H Kelley
Date: 2024.11.2 14:38:29 -05'00'
JOSEPH KELLEY ASLA
FL REG #1759
VALID ONLY WITH STAMPED SEAL
SAVED BY: Gabriela
SAVED ON: 11/21/24