


Exhibit B

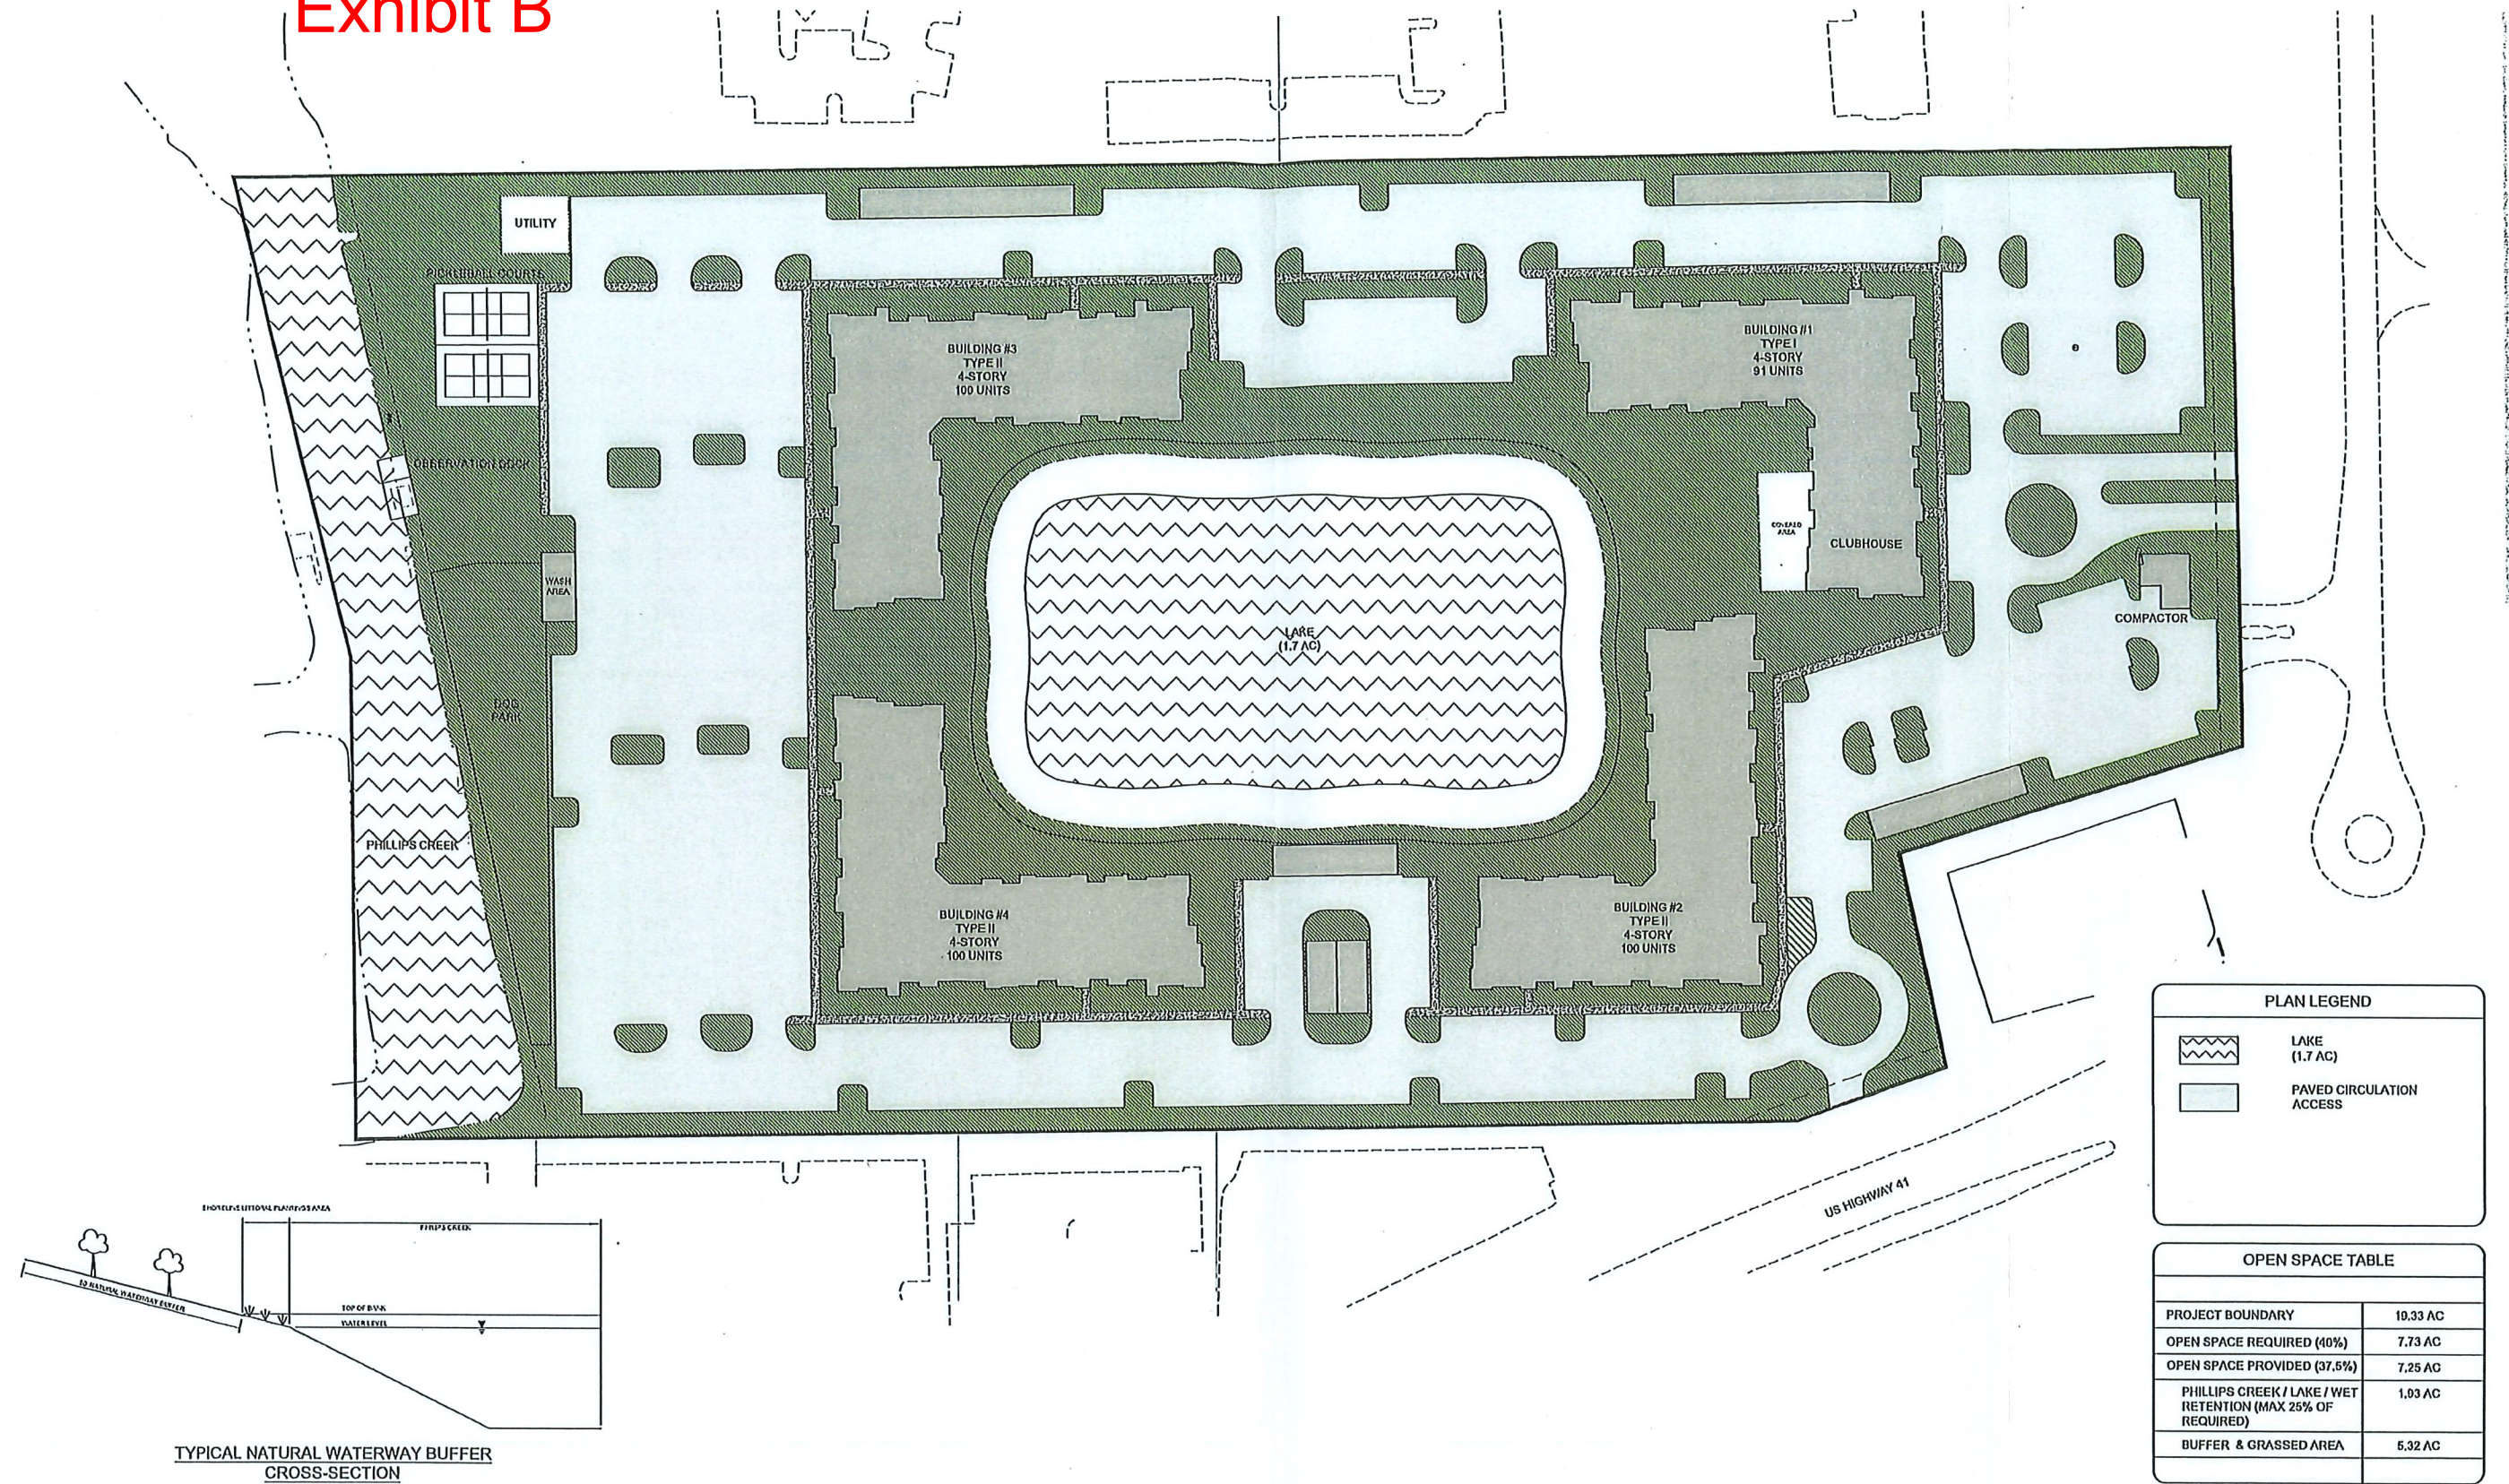


ROYAL PALMS MULTIFAMILY RPD • OPEN SPACE PLAN

LEE COUNTY, FLORIDA

JANUARY 31, 2024

2300-1057

FLOURNOY DEVELOPMENT GROUP

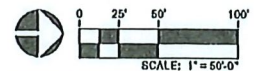

SCALE: 1" = 50'-0"

Information provided regarding this property is based on the owner's description. RVI has not made an independent investigation of these matters and no warranty is made as to their accuracy or completeness. This plan is prepared, subject to change, and does not represent any regulatory approval.