



Exhibit C

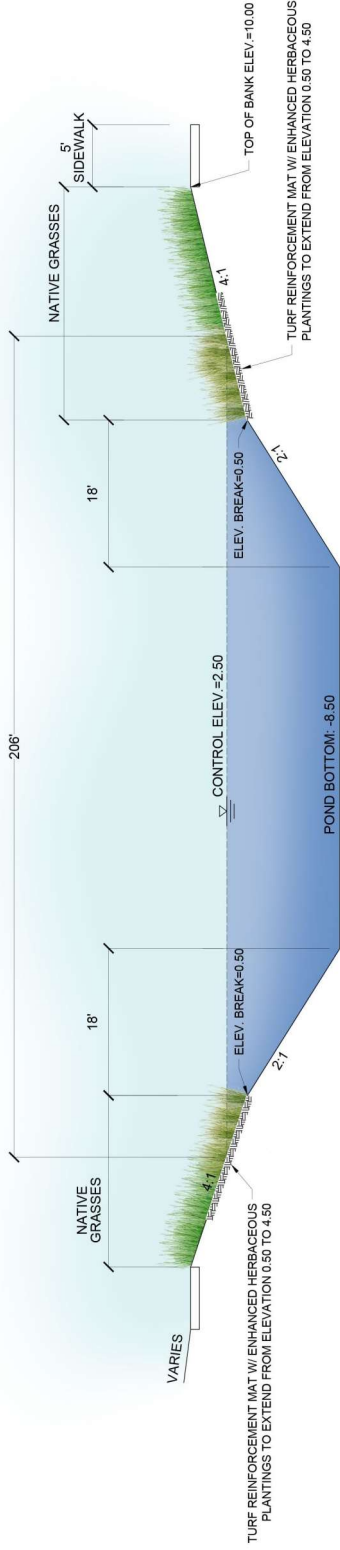

POND SECTION A-A
NOT TO SCALE

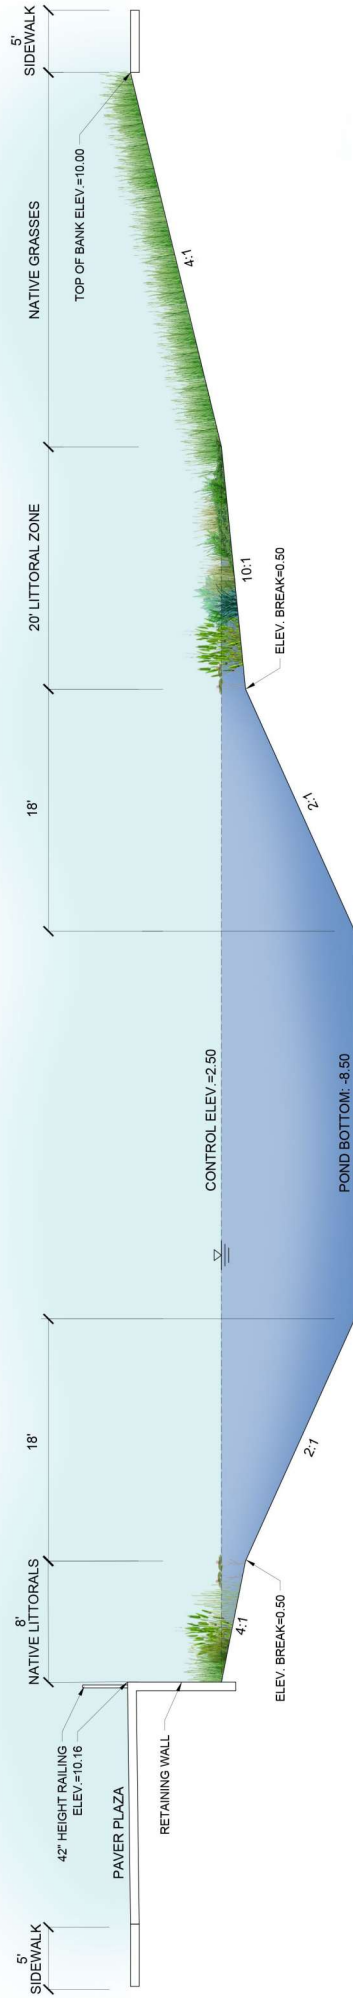

POND SECTION B-B
NOT TO SCALE