



Copyright: RV

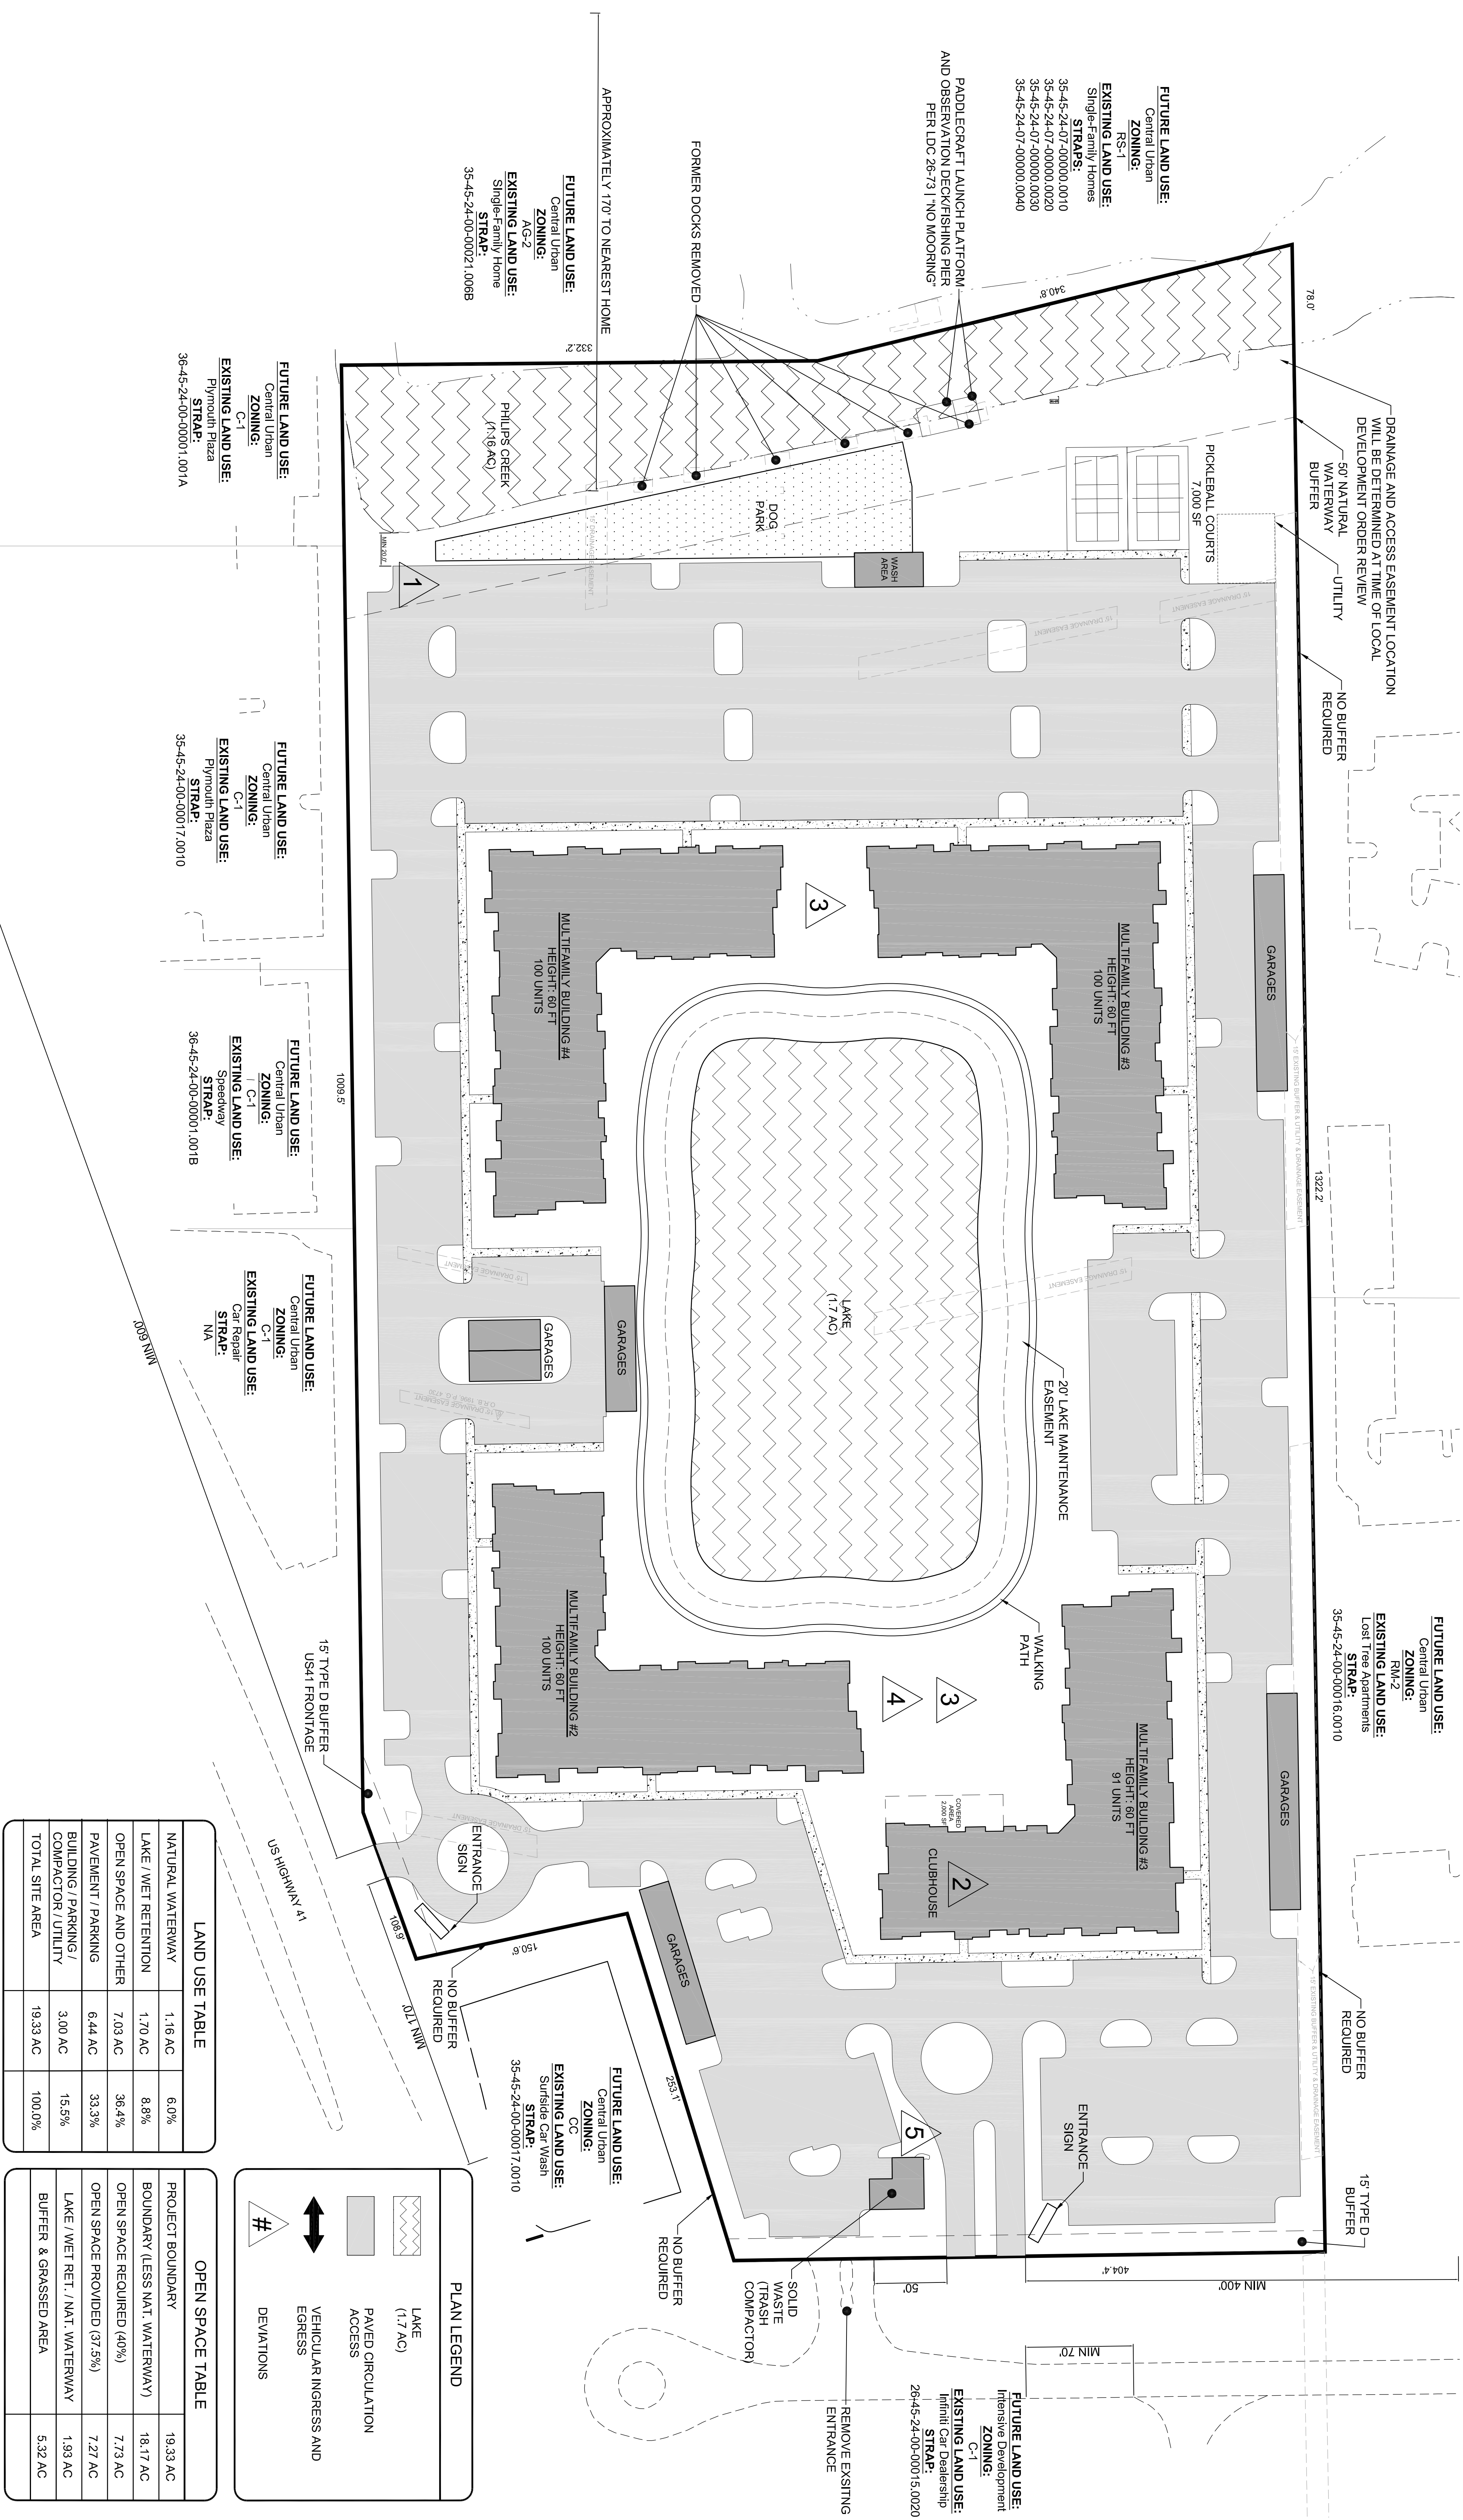

LAND USE TABLE			
NATURAL WATERWAY	1.16 AC	6.0%	
LAKE / WET RETENTION	1.70 AC	8.8%	
OPEN SPACE AND OTHER	7.03 AC	36.4%	
PAVEMENT / PARKING	6.44 AC	33.3%	
BUILDING / PARKING / COMPACTOR / UTILITY	3.00 AC	15.5%	
TOTAL SITE AREA	19.33 AC	100.0%	

OPEN SPACE TABLE			
PROJECT BOUNDARY		19.33 AC	
BOUNDARY (LESS NAT. WATERWAY)		18.17 AC	
OPEN SPACE REQUIRED (40%)		7.73 AC	
OPEN SPACE PROVIDED (37.5%)		7.27 AC	
BUILDING / WET RET. / NAT. WATERWAY		1.93 AC	
BUFFER & GRASED AREA		5.32 AC	

PLAN LEGEND	
	LAKE (17.7 AC)
	PAVED CIRCULATION
	VEHICULAR INGRESS AND EGRESS
	DEVIATIONS

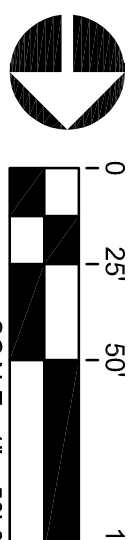

Information furnished regarding this property is from sources deemed reliable (RV) has been prepared in accordance with the standards of the Florida Board of Professional Engineers and no warranty is made as to their accuracy or completeness. This plan is conceptual, subject to change, and does not represent any regulatory approval.